


16 Proposed West (Front) Elevation
Scale: 1:100

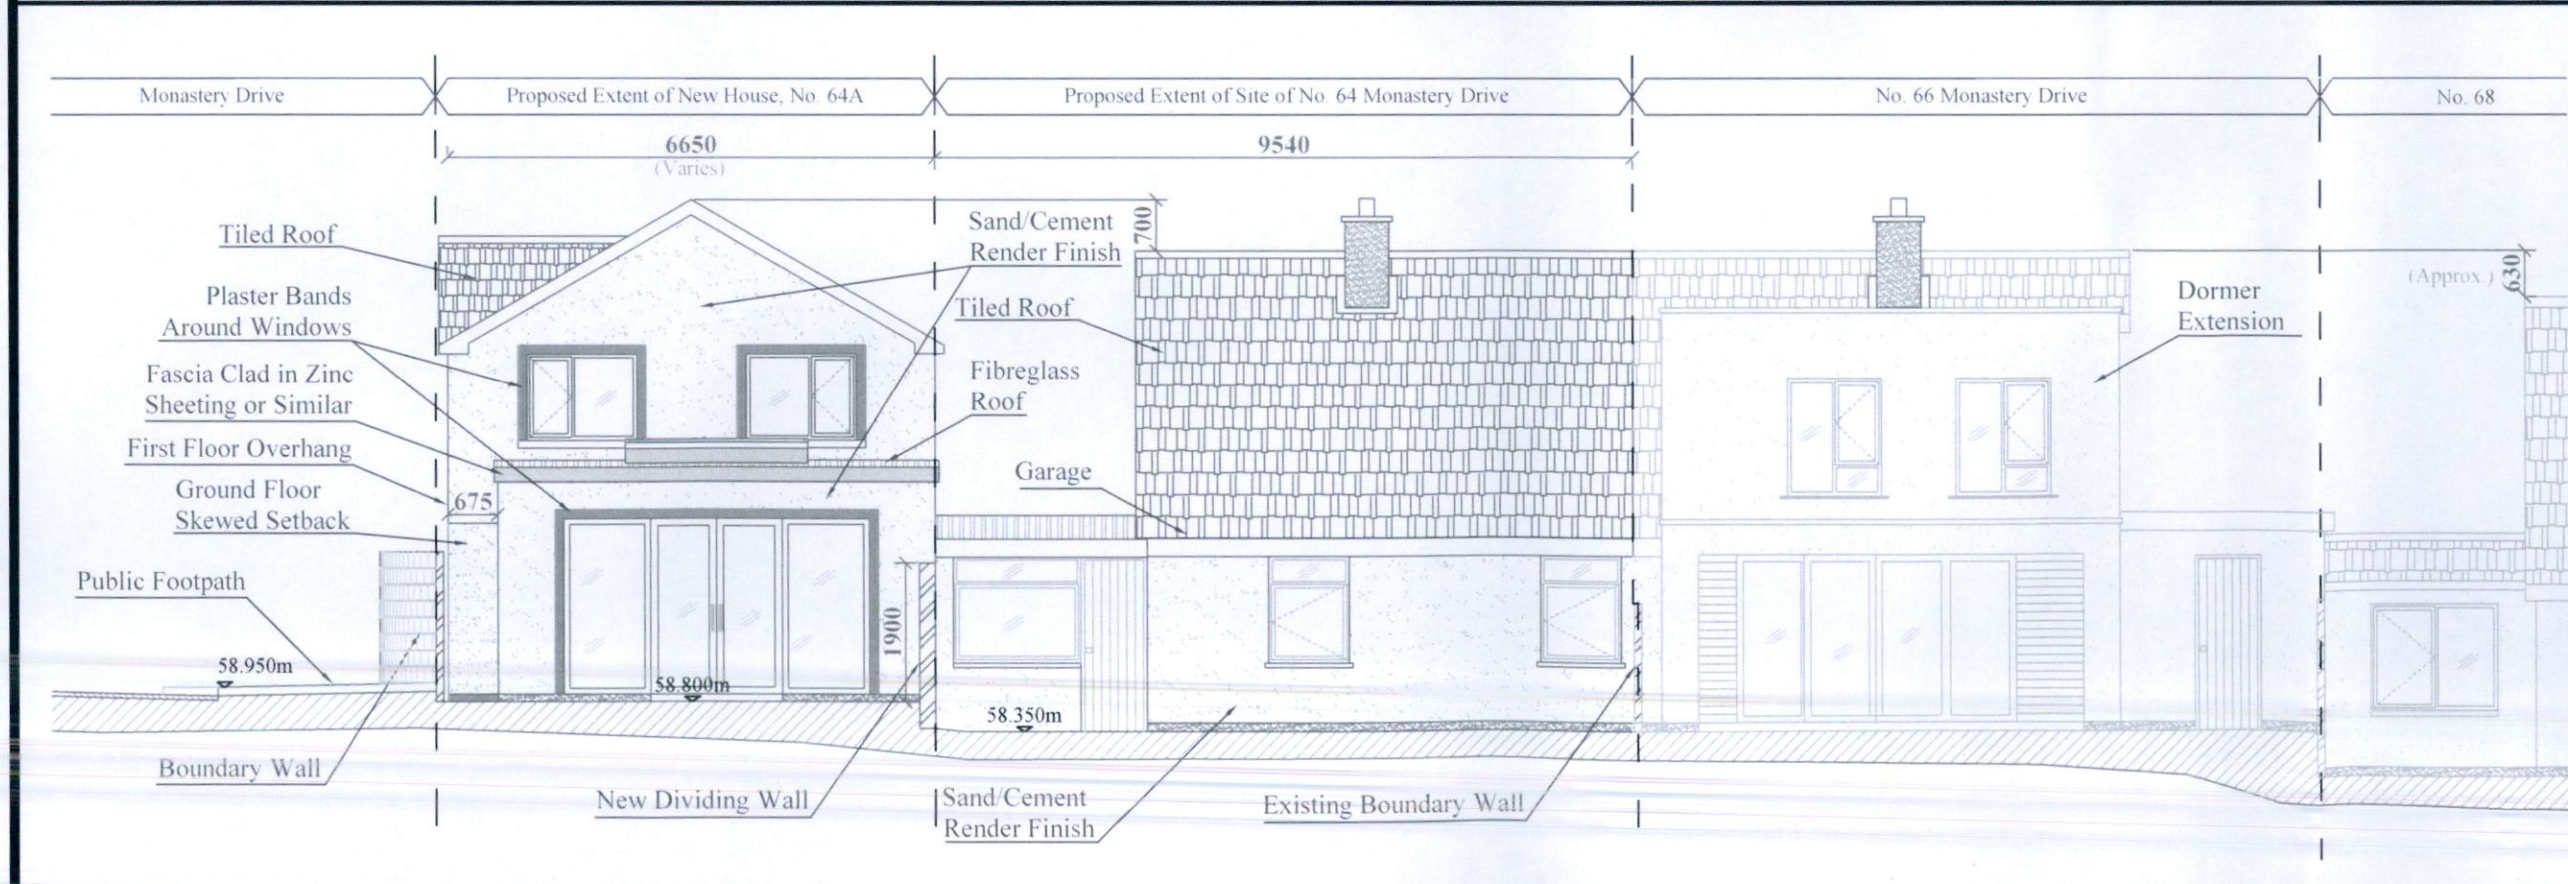

17 Proposed East (Rear) Elevation
Scale: 1:100

COPYRIGHT
No part of this document may be re-produced or transmitted in any form or stored in any retrieval system of any nature without the written permission of iStruct Consulting Engineers as copyright holder except as agreed for use on the project for which the document was originally issued.

NOTES:
1) All levels are in metres and have to be referred to a temporary benchmark
2) Do not scale off this drawing. Use figured dimensions only.

Planning Drawings Only
These drawings should not be used for construction.

Rev	Details	Date
C	Amendments following A.I. Request	25/02/22
B	Minor Amendments	09/11/22
A	Minor Amendments to Windows	01/11/22
-	issued for review	27/10/22

iSTRUCT CONSULTING ENGINEERS
16 Oakcourt Park, Palmerstown, Dublin 20
E: info@istruct.ie W: istruct.ie T: +353 1 6434547 F: +353 1 6434547

Job title: Proposed New House		
Address: No. 64 Monastery Drive, Clondalkin, Dublin 22, D22EW65.		
Drawing title: Proposed Elevations and Sections, Sheet 1 of 3.		
Drawing No.: 1910 - PG - 1.12		
Client: Romaine Nolan		
Drawn by: R.O.D	Checked by: D.N.	Scale: 1:100 @A3
Date: 27/10/2022	Rev: C	

Planning

No part of this document may be re-produced or transmitted in any form or stored in any retrieval system of any nature without the written permission of iStruct Consulting Engineers as copyright holder except as agreed for use on the project for which the document was originally issued.

NOTES:


- 1) All levels are in metres and have to be referred to a temporary benchmark
- 2) Do not scale off this drawing. Use figured dimensions only.

Planning Drawings Only
These drawings should not be used for construction.


Rev	Details	Date
C	Amendments following A.I. Request	08/03/22
B	Minor Amendments	09/11/22
A	Minor Amendments to Windows	01/11/22
-	issued for review	27/10/22

iSTRUCT CONSULTING ENGINEERS
16 Oakcourt Park, Palmerstown, Dublin 20
E: info@istruct.ie W: istruct.ie T: +353 1 6434547 F: +353 1 6434547


Job title: Proposed New House		
Address: No. 64 Monastery Drive, Clondalkin, Dublin 22, D22EW65.		
Drawing title: Proposed Elevations and Sections, Sheet 2 of 3.		
Drawing No.: 1910 - PG - 1.14		
Client: Romaine Nolan		
Drawn by: R.O.D	Checked by: D.N.	Scale: 1:100 @A3
Date: 27/10/2022	Rev: C	

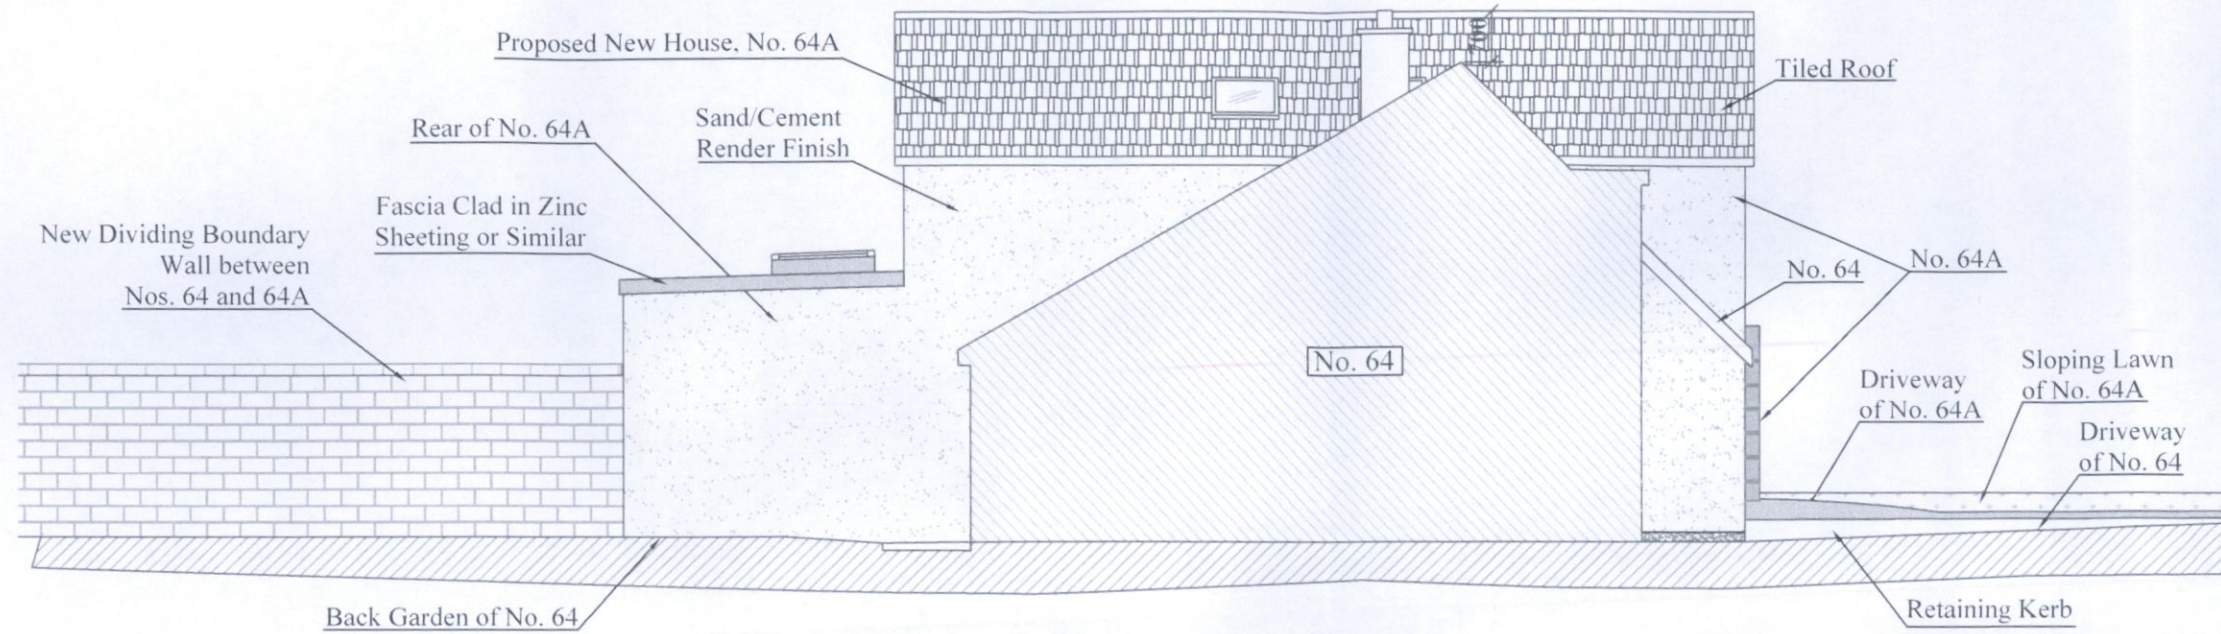


20 Proposed North (Side) Elevation, Viewed from No. 64
Scale: 1:100

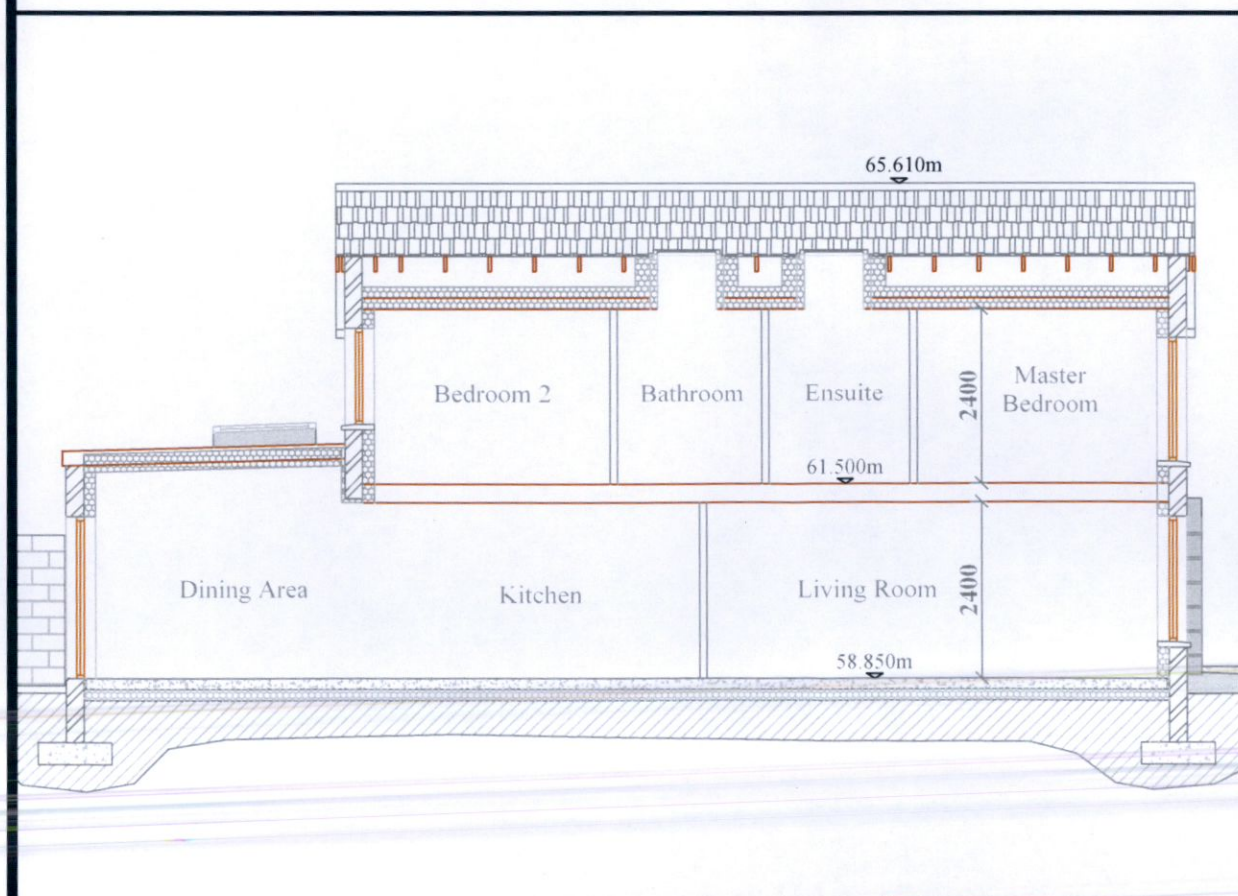


21 Section B-B, Proposed
Scale: 1:100

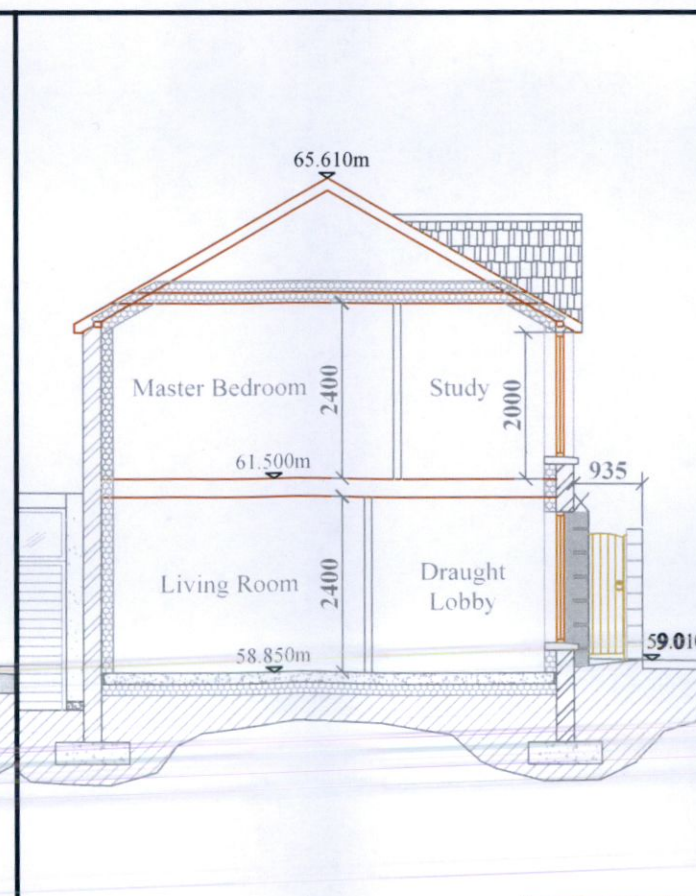

22 Section C-C, Proposed
Scale: 1:100

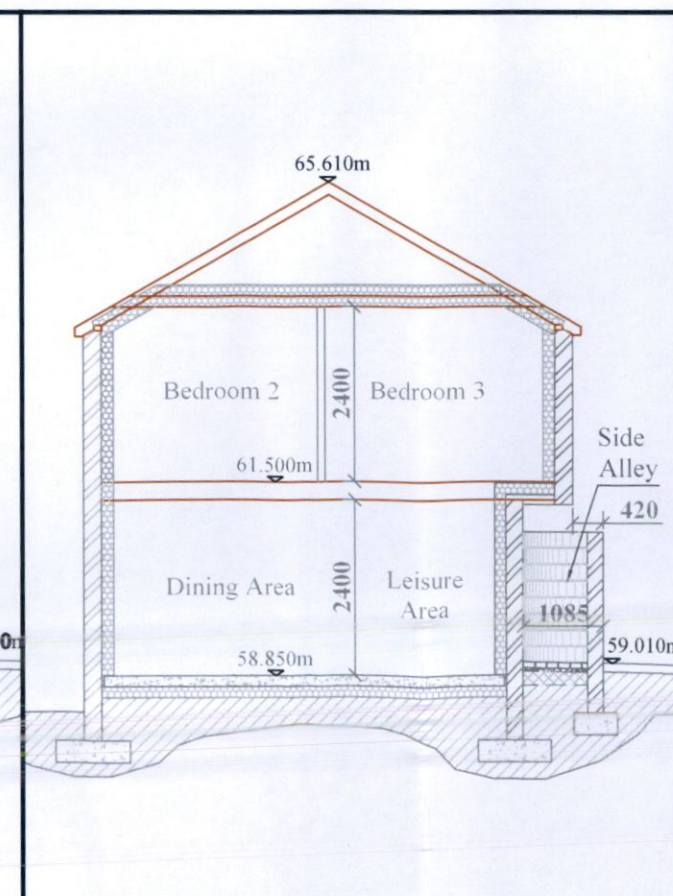


23 Section D-D, Proposed
Scale: 1:100

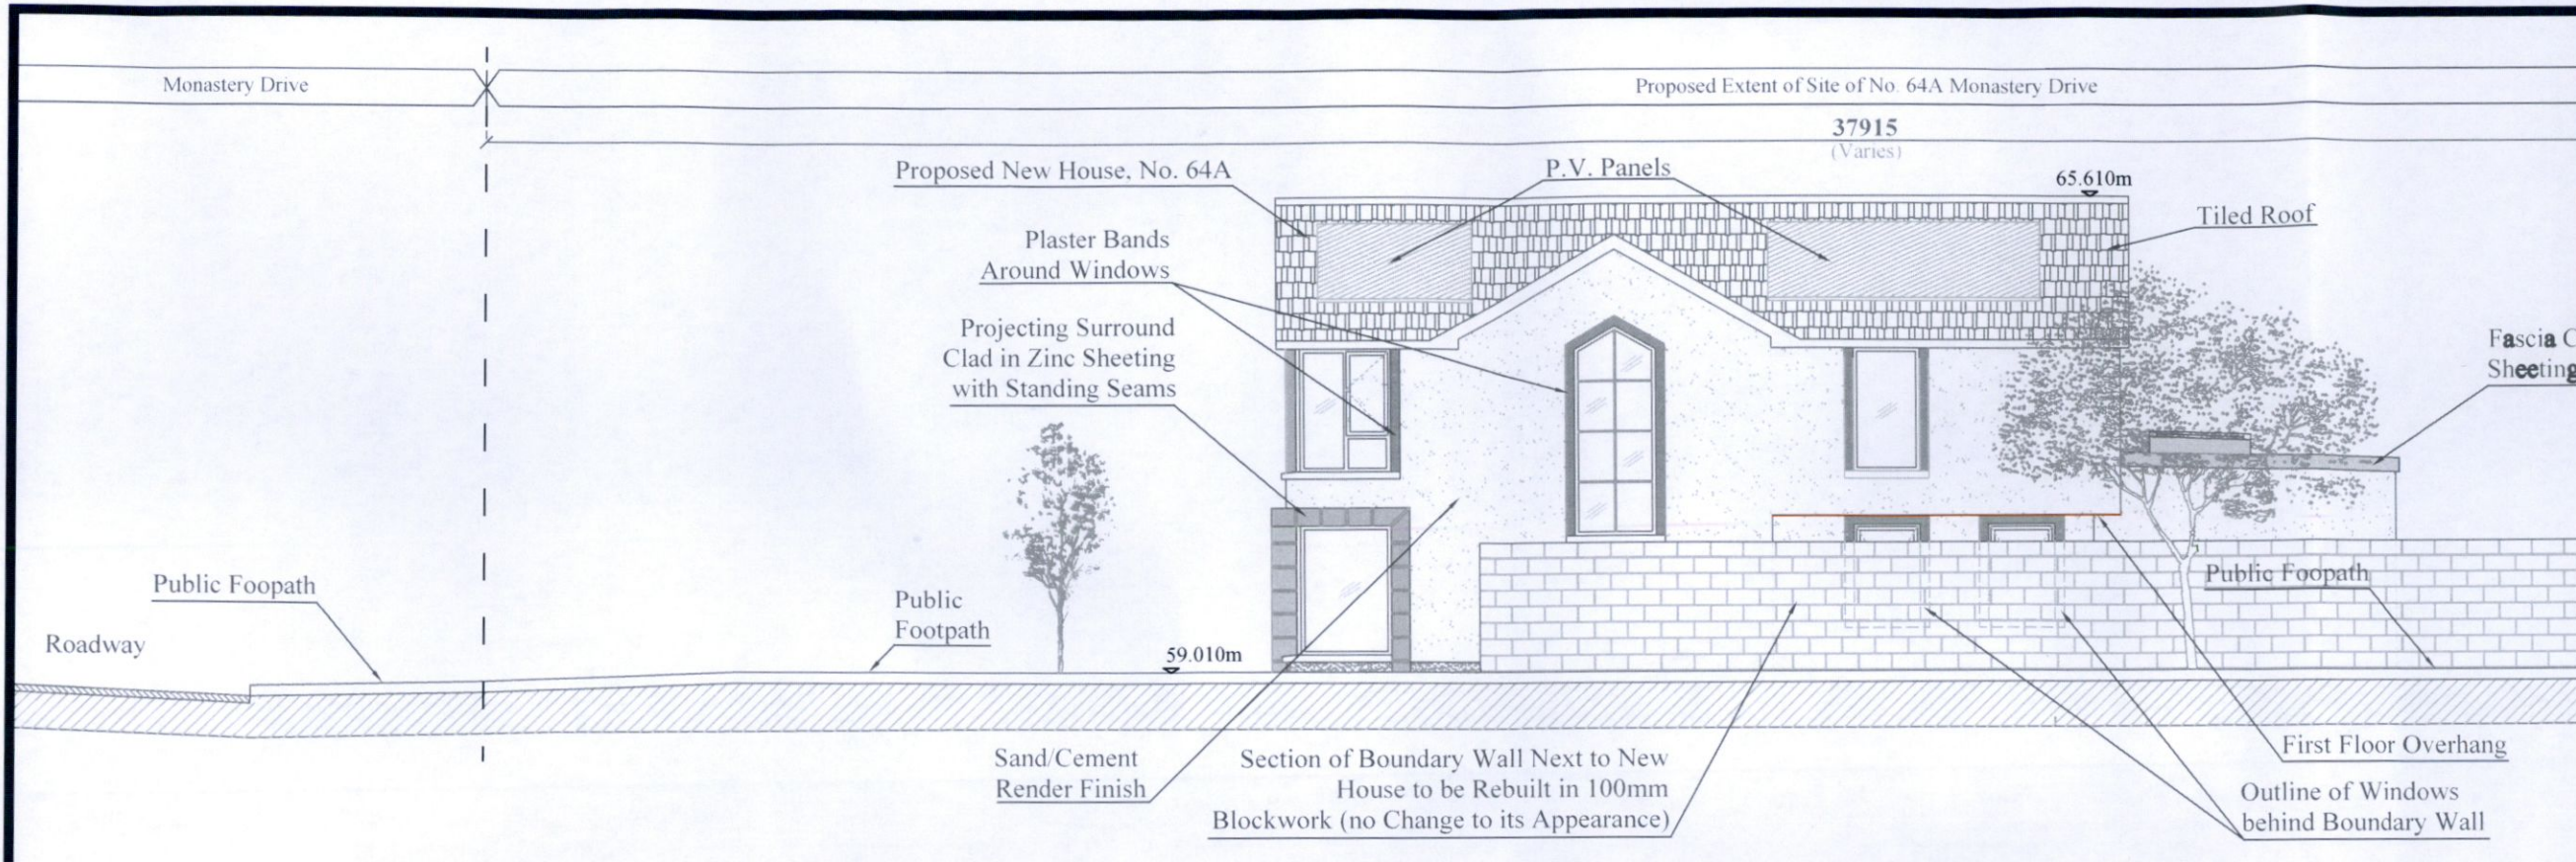

18

Proposed South (Side) Streetview Contextual Elevation, Part 1

Scale: 1:100

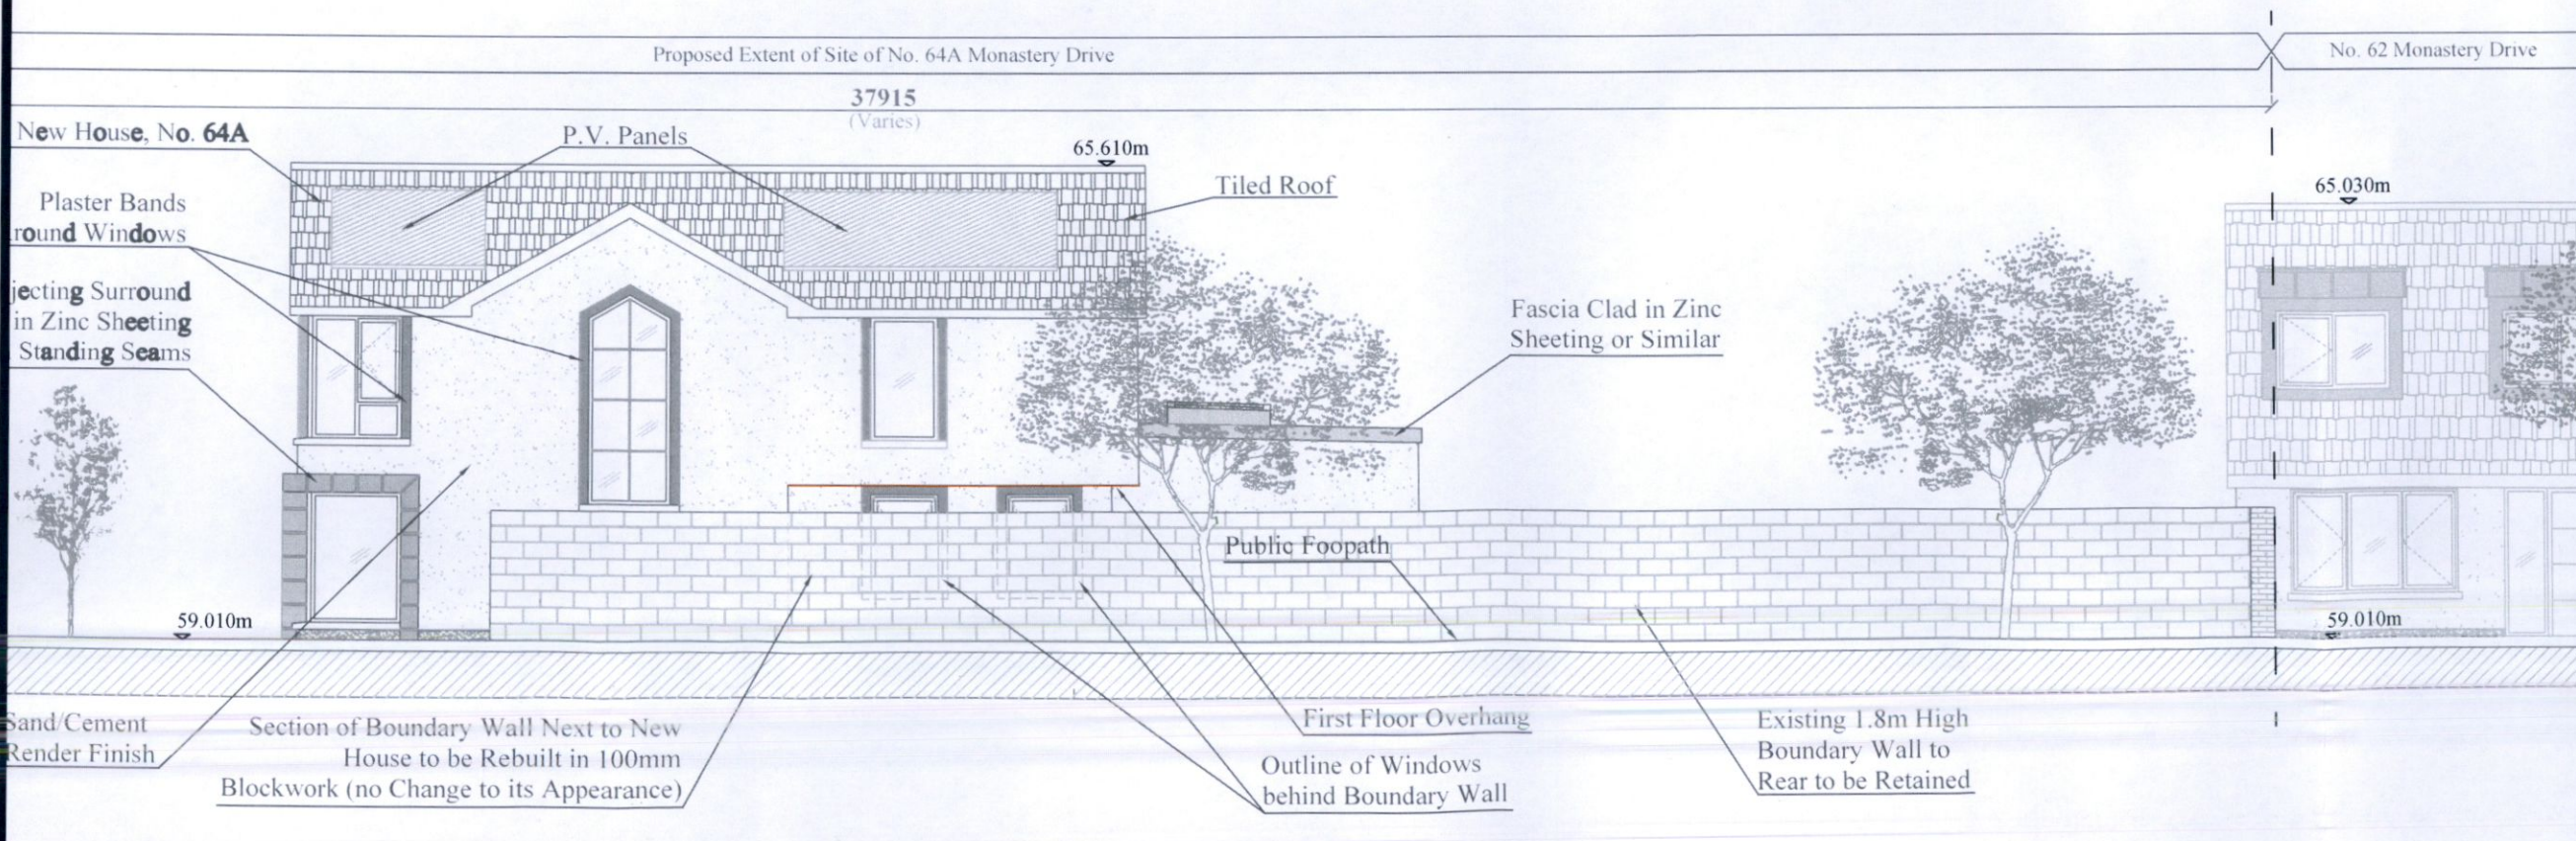

19

Proposed South (Side) Streetview Contextual Elevation, Part 2

Scale: 1:100

Planning

COPYRIGHT
No part of this document may be re-produced or transmitted in any form or stored in any retrieval system of any nature without the written permission of iStruct Consulting Engineers as copyright holder except as agreed for use on the project for which the document was originally issued.

NOTES:
1) All levels are in metres and have to be referred to a temporary benchmark
2) Do not scale off this drawing. Use figured dimensions only.

Planning Drawings Only
These drawings should not be used for construction.

Rev	Details	Date
C	Amendments following A.I. Request	25/02/22
B	Minor Amendments	09/11/22
A	Minor Amendments to Windows	01/11/22
-	issued for review	27/10/22

Rev	Details	Date
C	Amendments following A.I. Request	25/02/22
B	Minor Amendments	09/11/22
A	Minor Amendments to Windows	01/11/22
-	issued for review	27/10/22

iSTRUCT CONSULTING ENGINEERS
16 Oakcourt Park, Palmerstown, Dublin 20
E: info@istruct.ie W: istruct.ie T: +353 1 6434547 F: +353 1 6434547

Job title: Proposed New House		
Address: No. 64 Monastery Drive, Clondalkin, Dublin 22, D22EW65.		
Drawing title: Proposed Elevations and Sections, Sheet 2 of 3.		
Drawing No.: 1910 - PG - 1.13		
Client: Romaine Nolan		
Drawn by: R.O.D	Checked by: D.N.	Scale: 1:100 @A3
Date: 27/10/2022	Rev. C	