


Materials:
Roof: Slate Finish with Lead Valleys
Walls: Dressed Limestone
Windows/Doors: Painted Hardwood Timber




Existing Door Leaf to be Modified to Open Out. Refer to Dwg 2201 PLN 300 for Details

Elevation-03 Scale 1:100

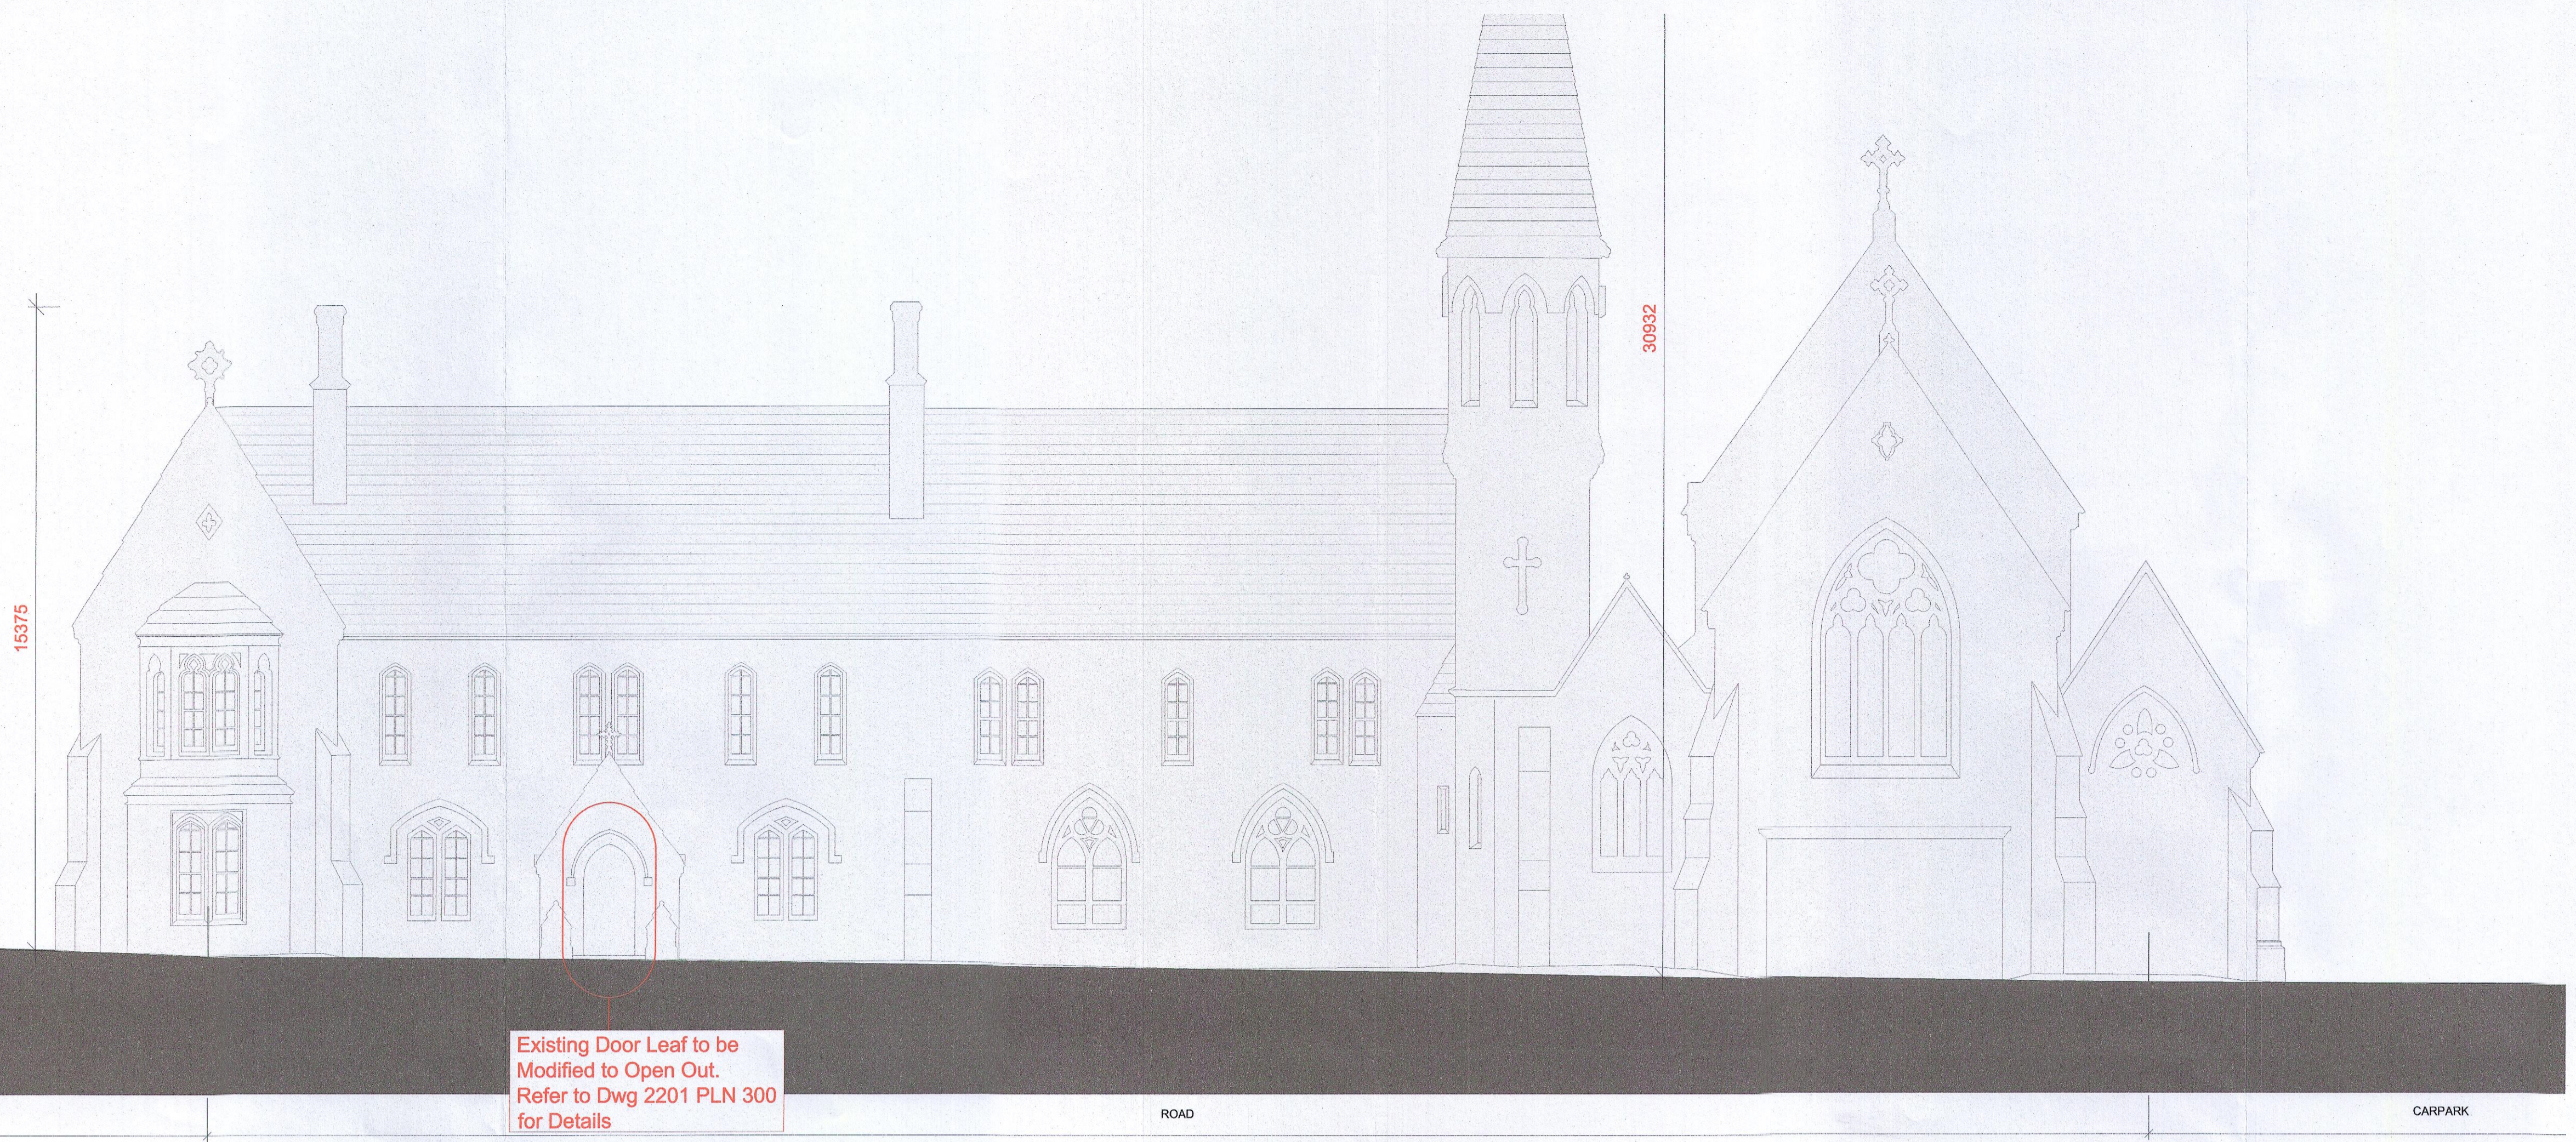

Existing Door Leaf to be Replaced with Glazed Door. Refer to Dwg 2201 PLN 304 for Details

Elevation-04 Scale 1:100

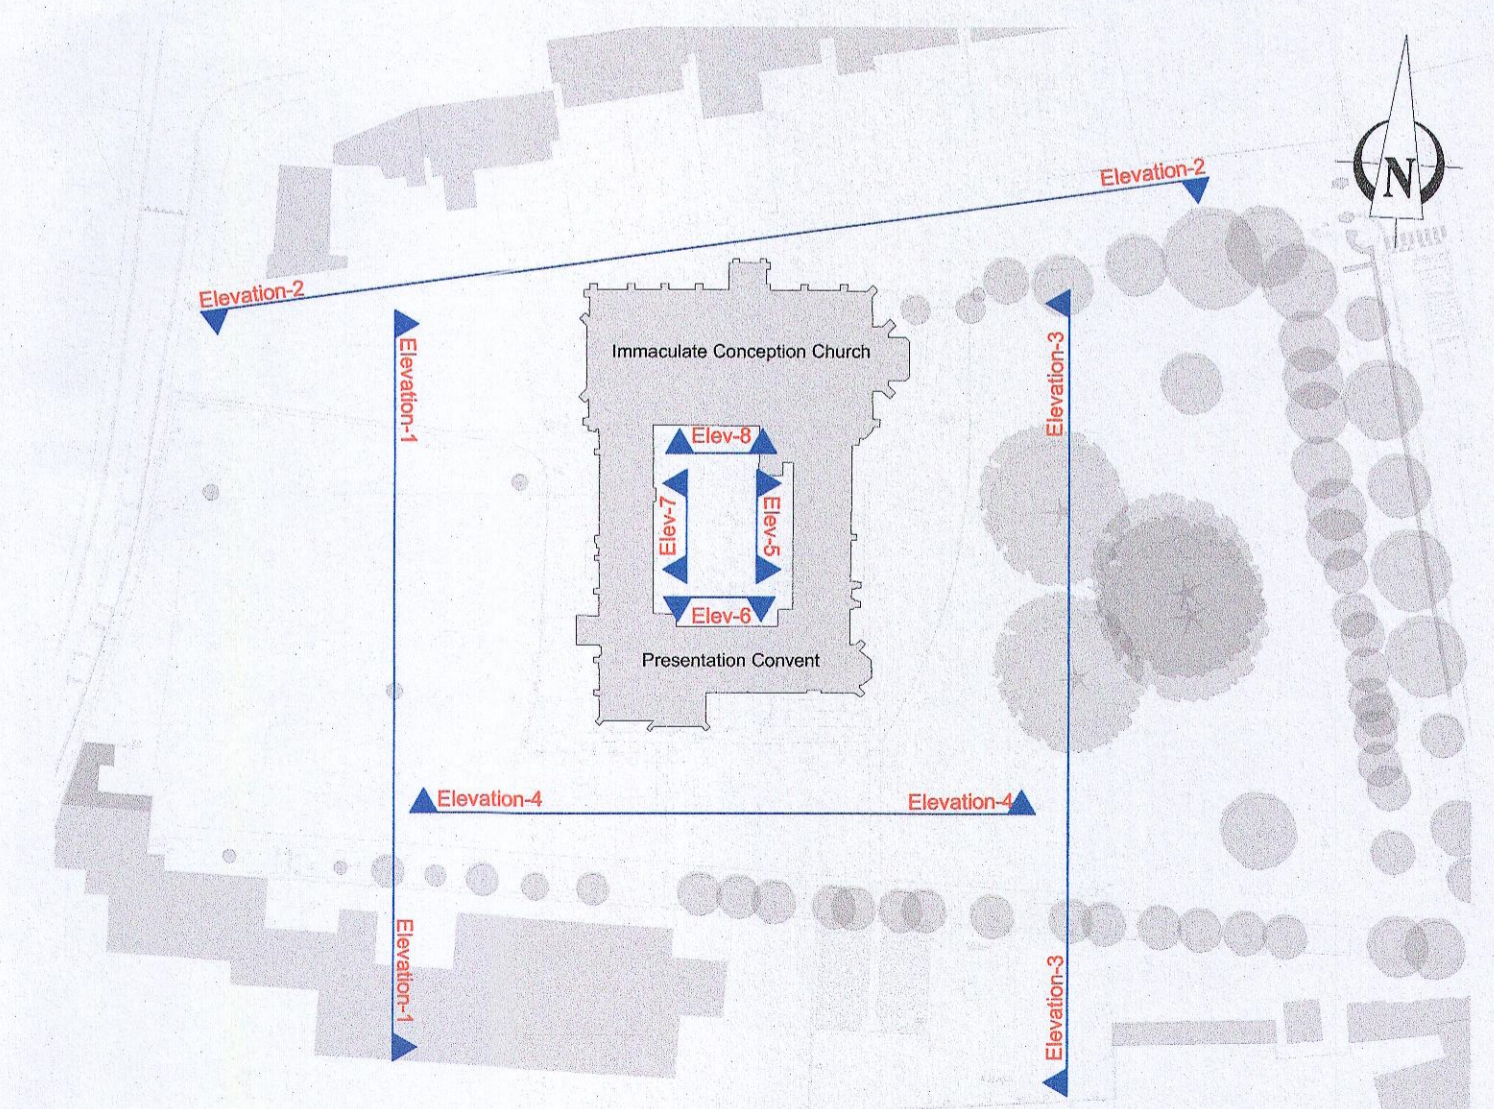

Keyplan Scale 1:1000

revision: description PROPOSED CHURCH & CONVENT SECTIONS & ELEVATIONS SHEET - 4 Presentation Convent Clondalkin (A Protected Structure)	job Community Geriatric Daycare for TUH at Presentation Convent Clondalkin client Bartra Property (NH) Limited. issue PLANNING	scale 1:100 date MAR 23 drawn checked	drawing no. 2201 PLN 213 (APP) date MAR 23 drawn checked	date/rev. 1 This drawing is copyright. 2 Do not scale this drawing. 3 Errors and omissions to be immediately notified to Architect. 4 All dimensions to be checked on site. 5 To be read with relevant Engineers drawings.	CONROY CROWE KELLY ARCHITECTS 65 MERRION SQUARE DUBLIN 2 PHONE 66139901 FAX 6765715 e-mail info@ccck.ie
--	---	--	--	---	---