




**Materials:**  
 Roof: Slate Finish with Lead Valleys  
 Walls: Dressed Limestone  
 Windows/Doors: Painted Hardwood Timber

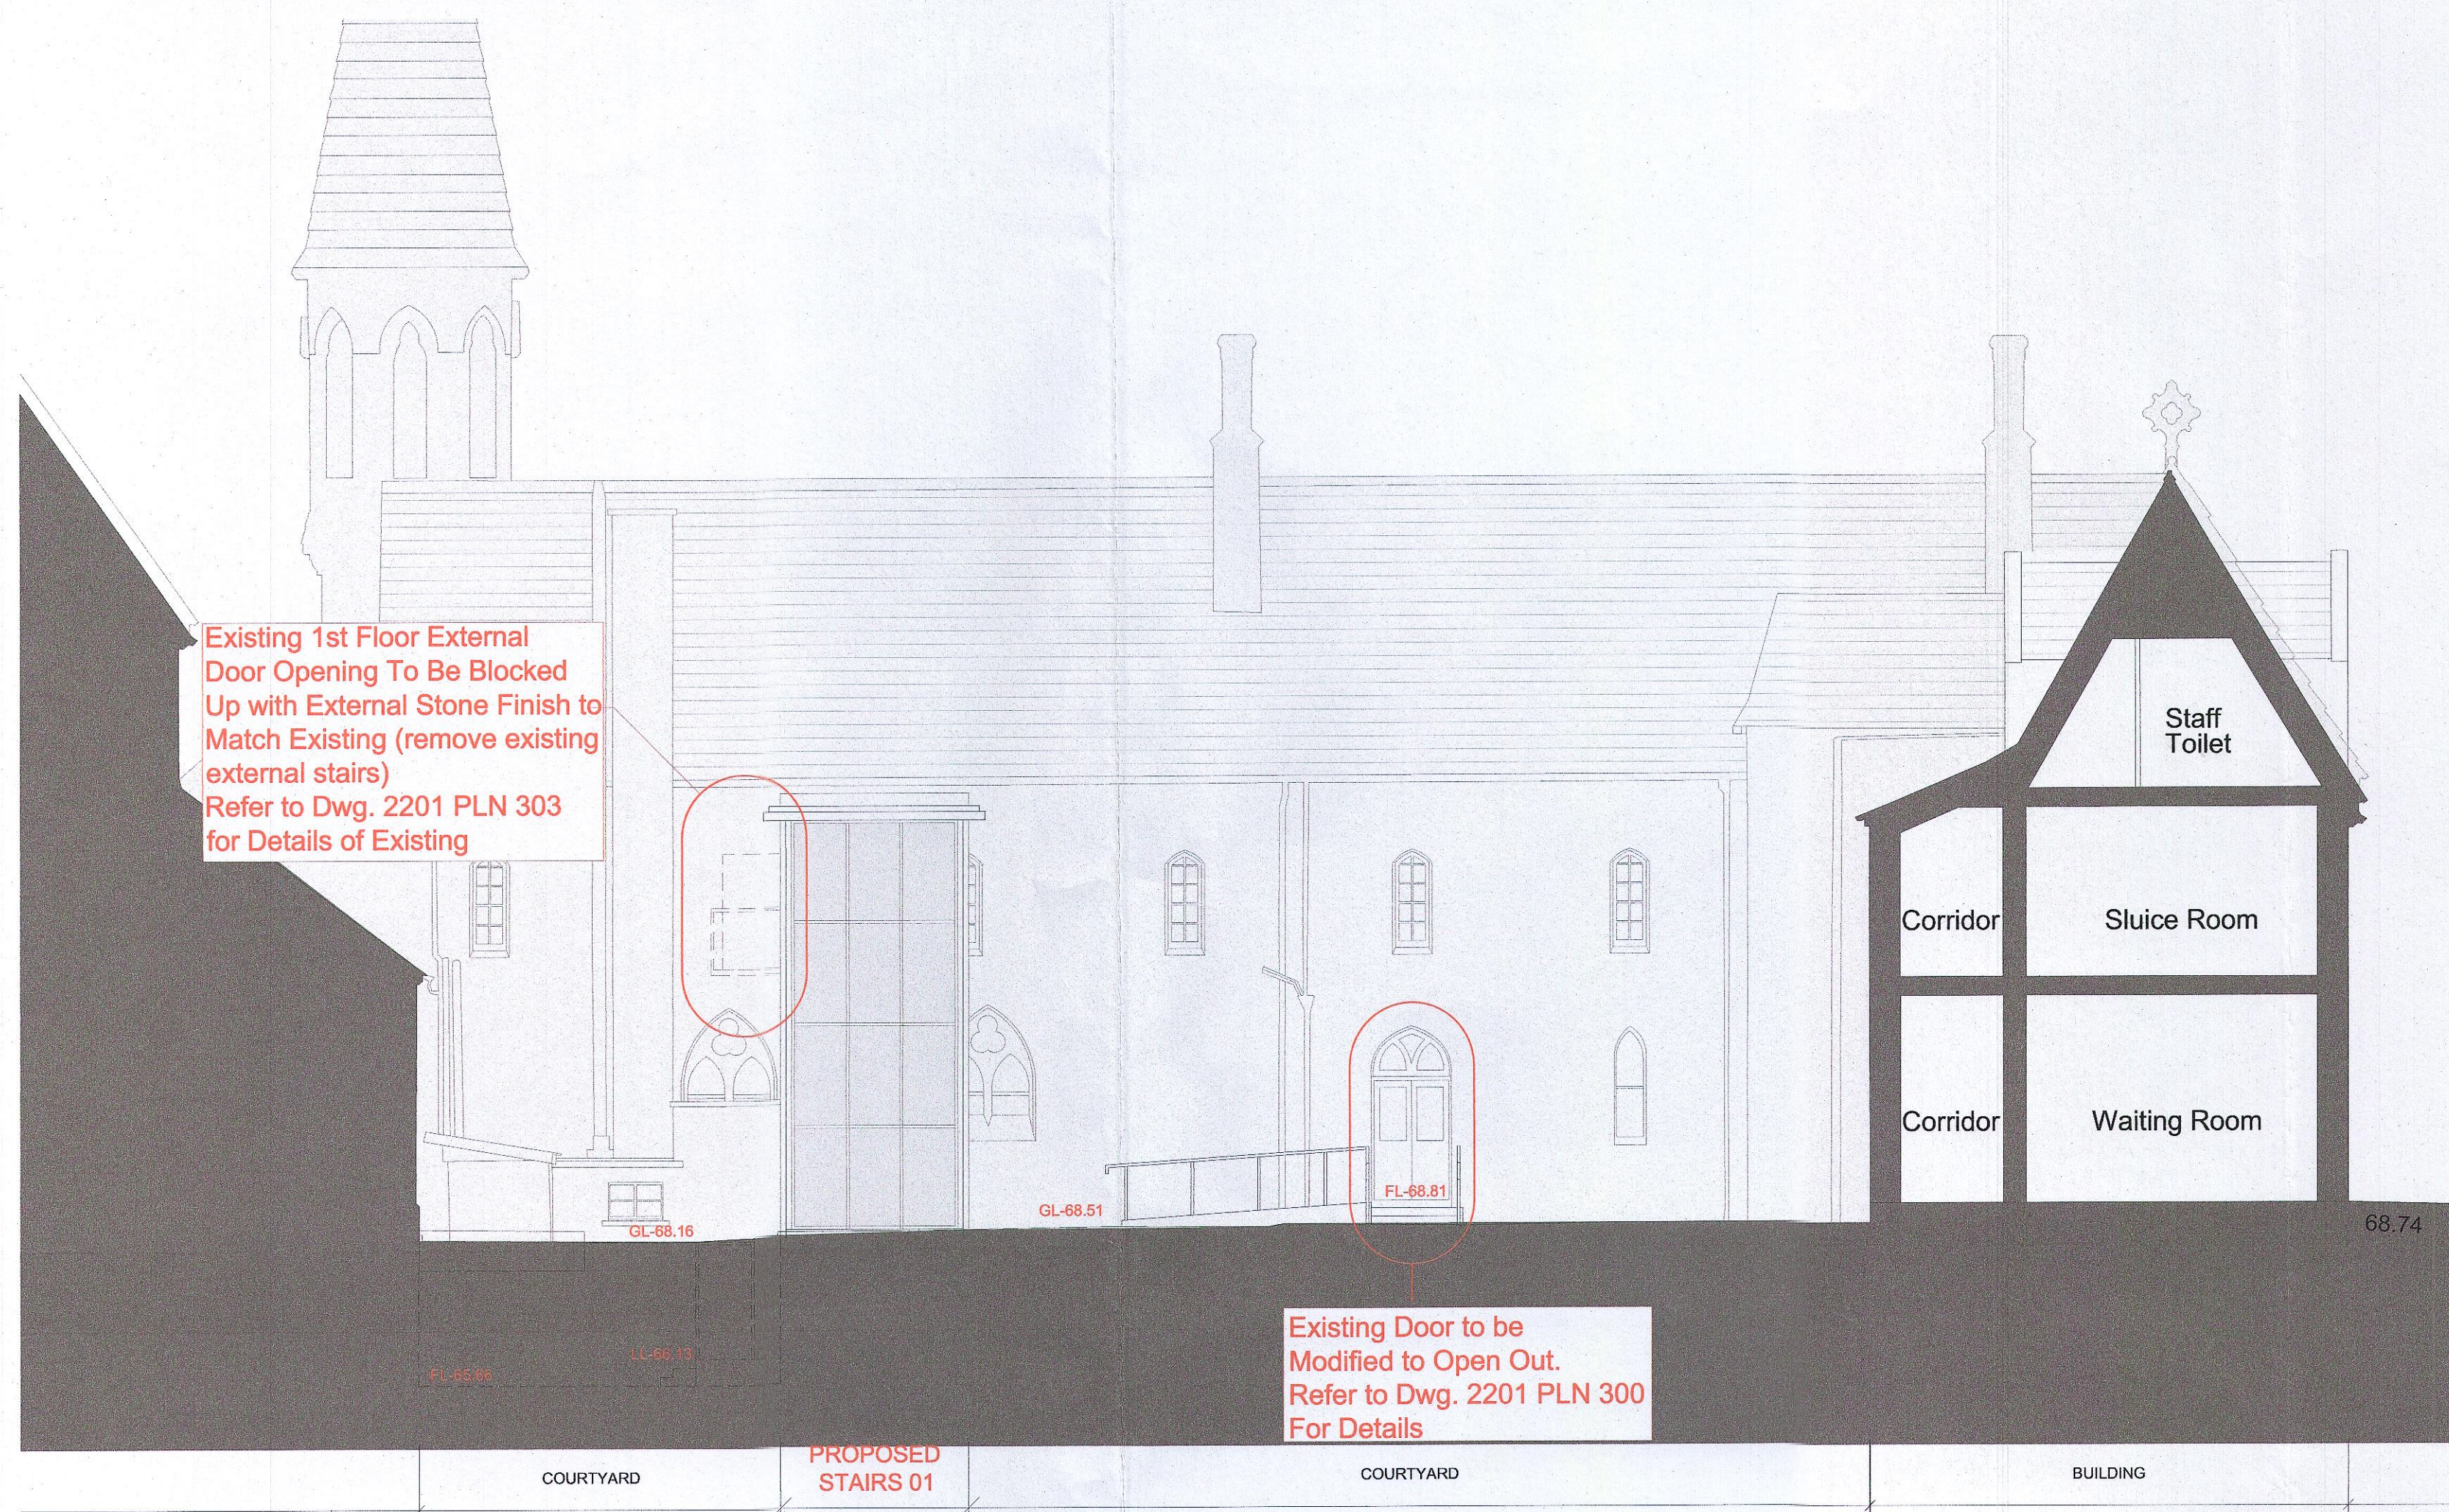


Elevation-05 Scale 1:100

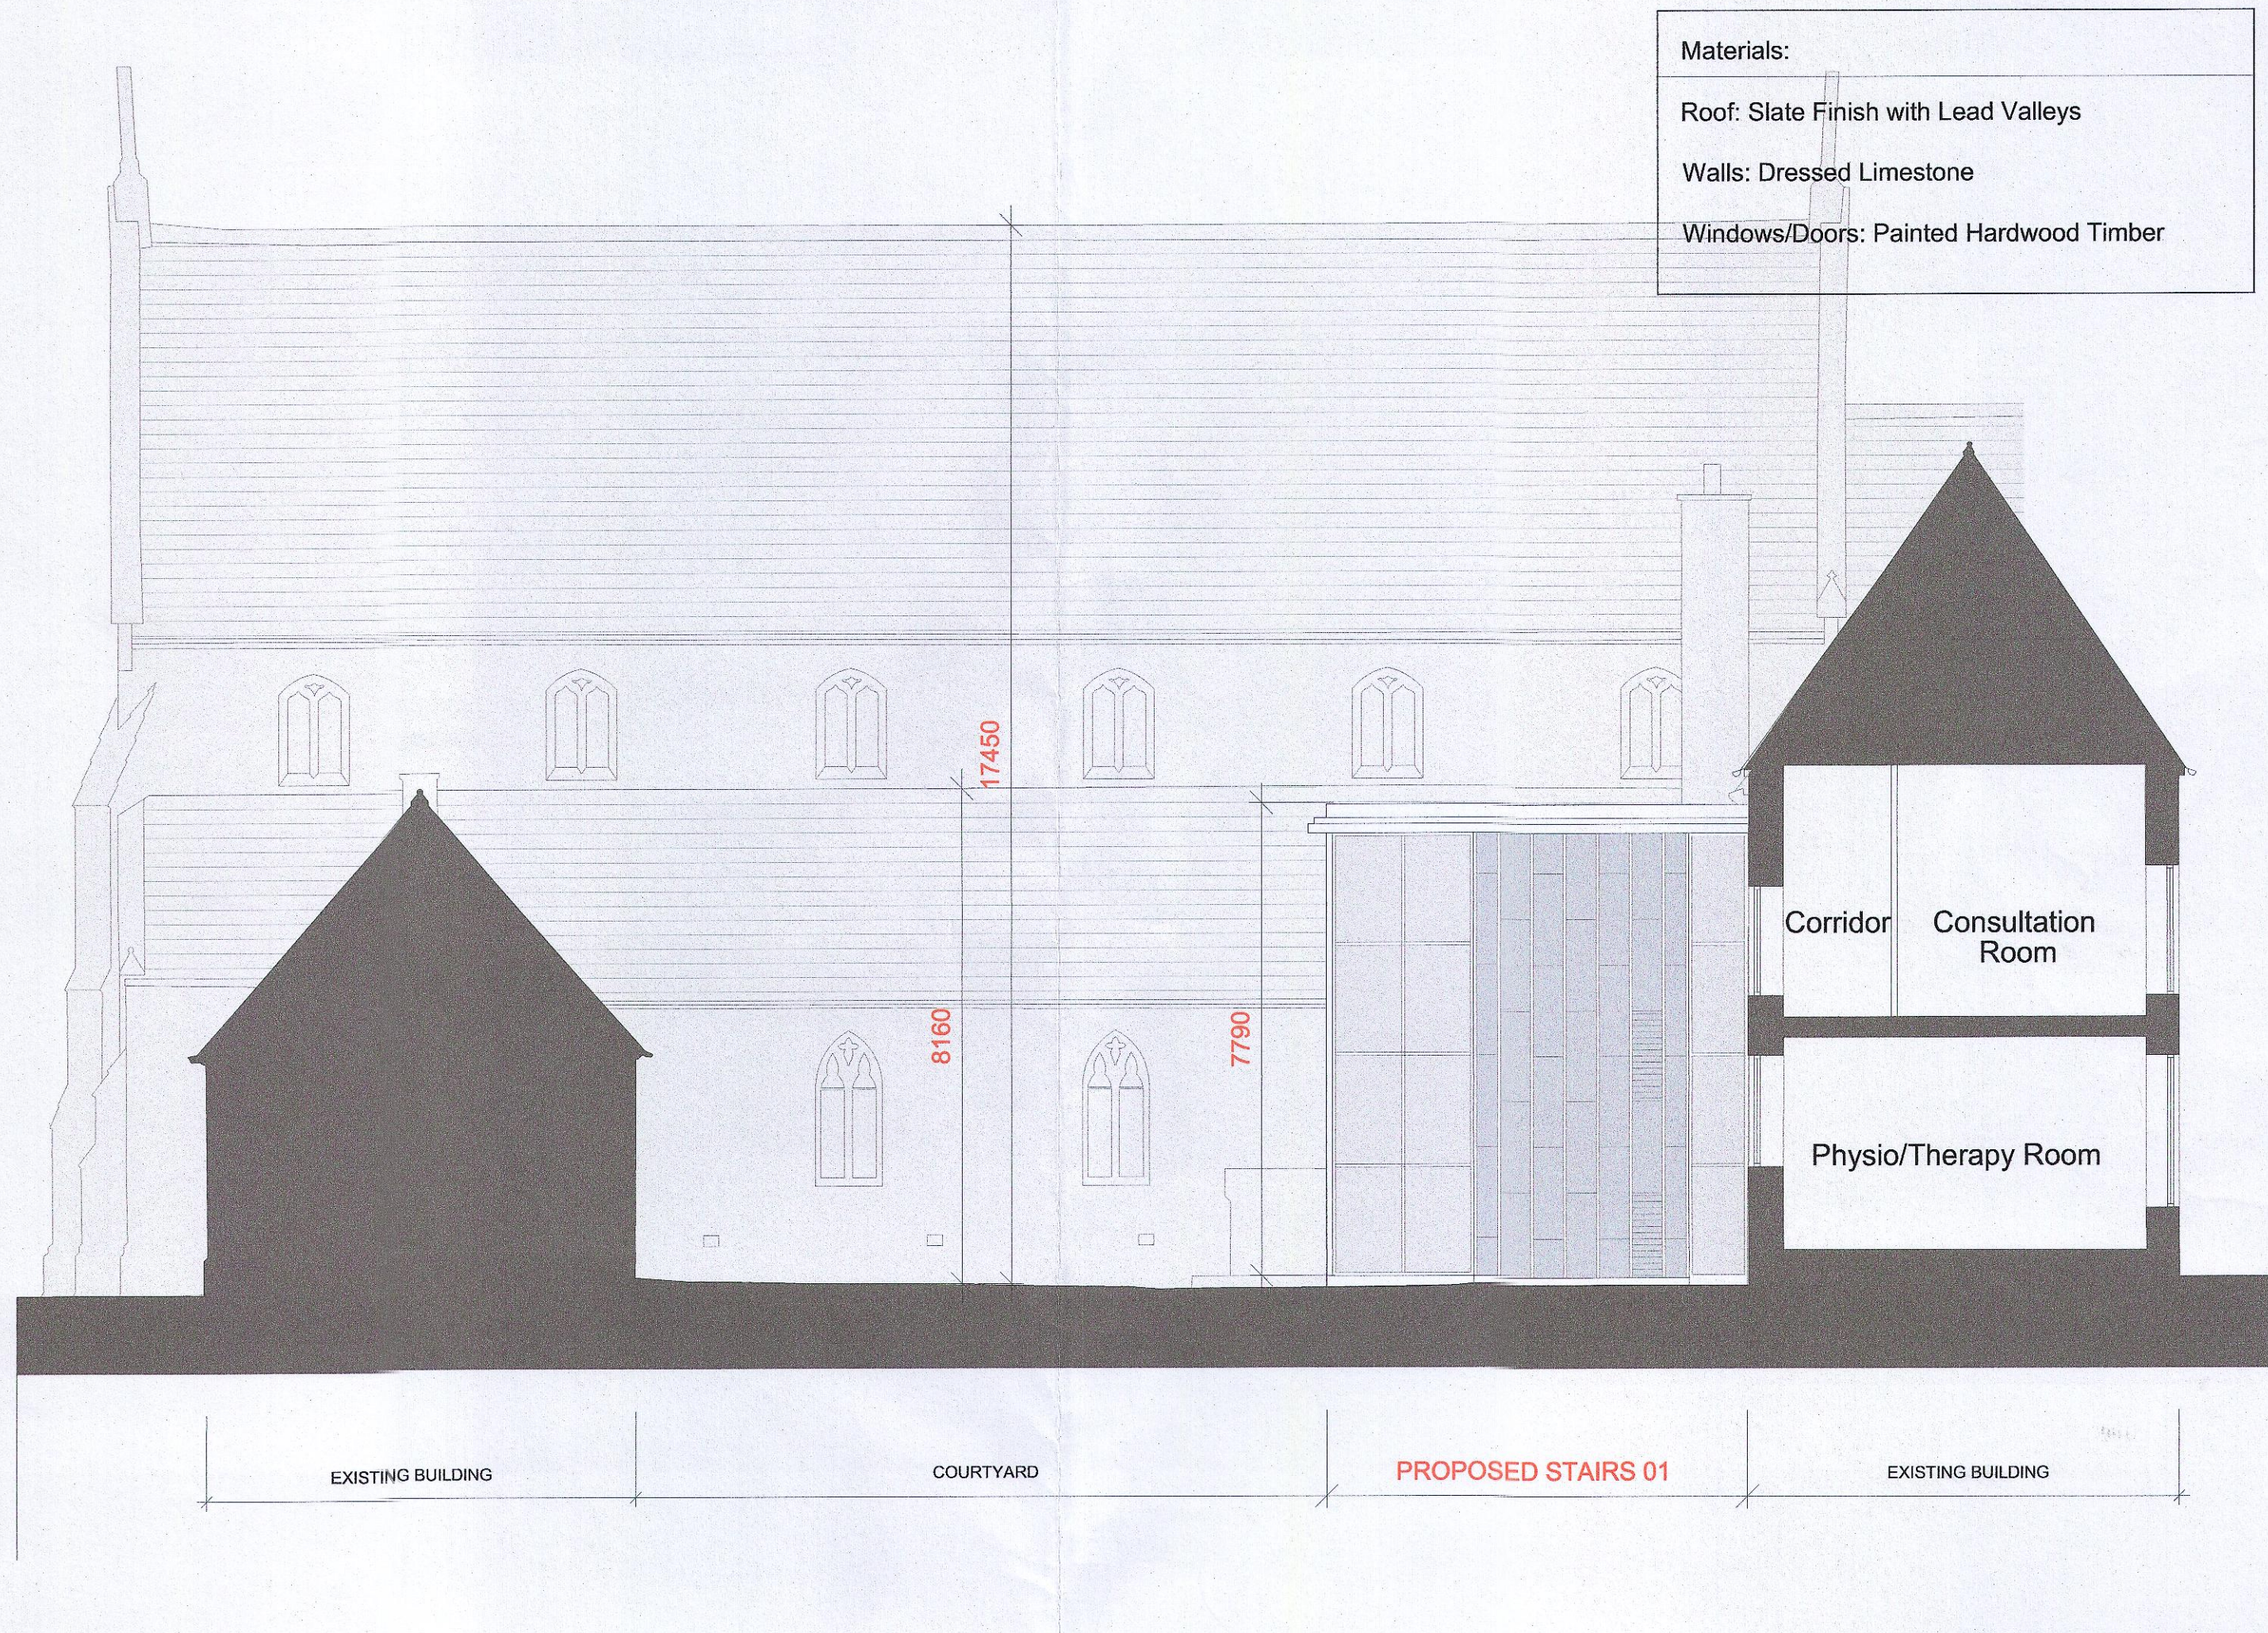




Elevation-08 Scale 1:100

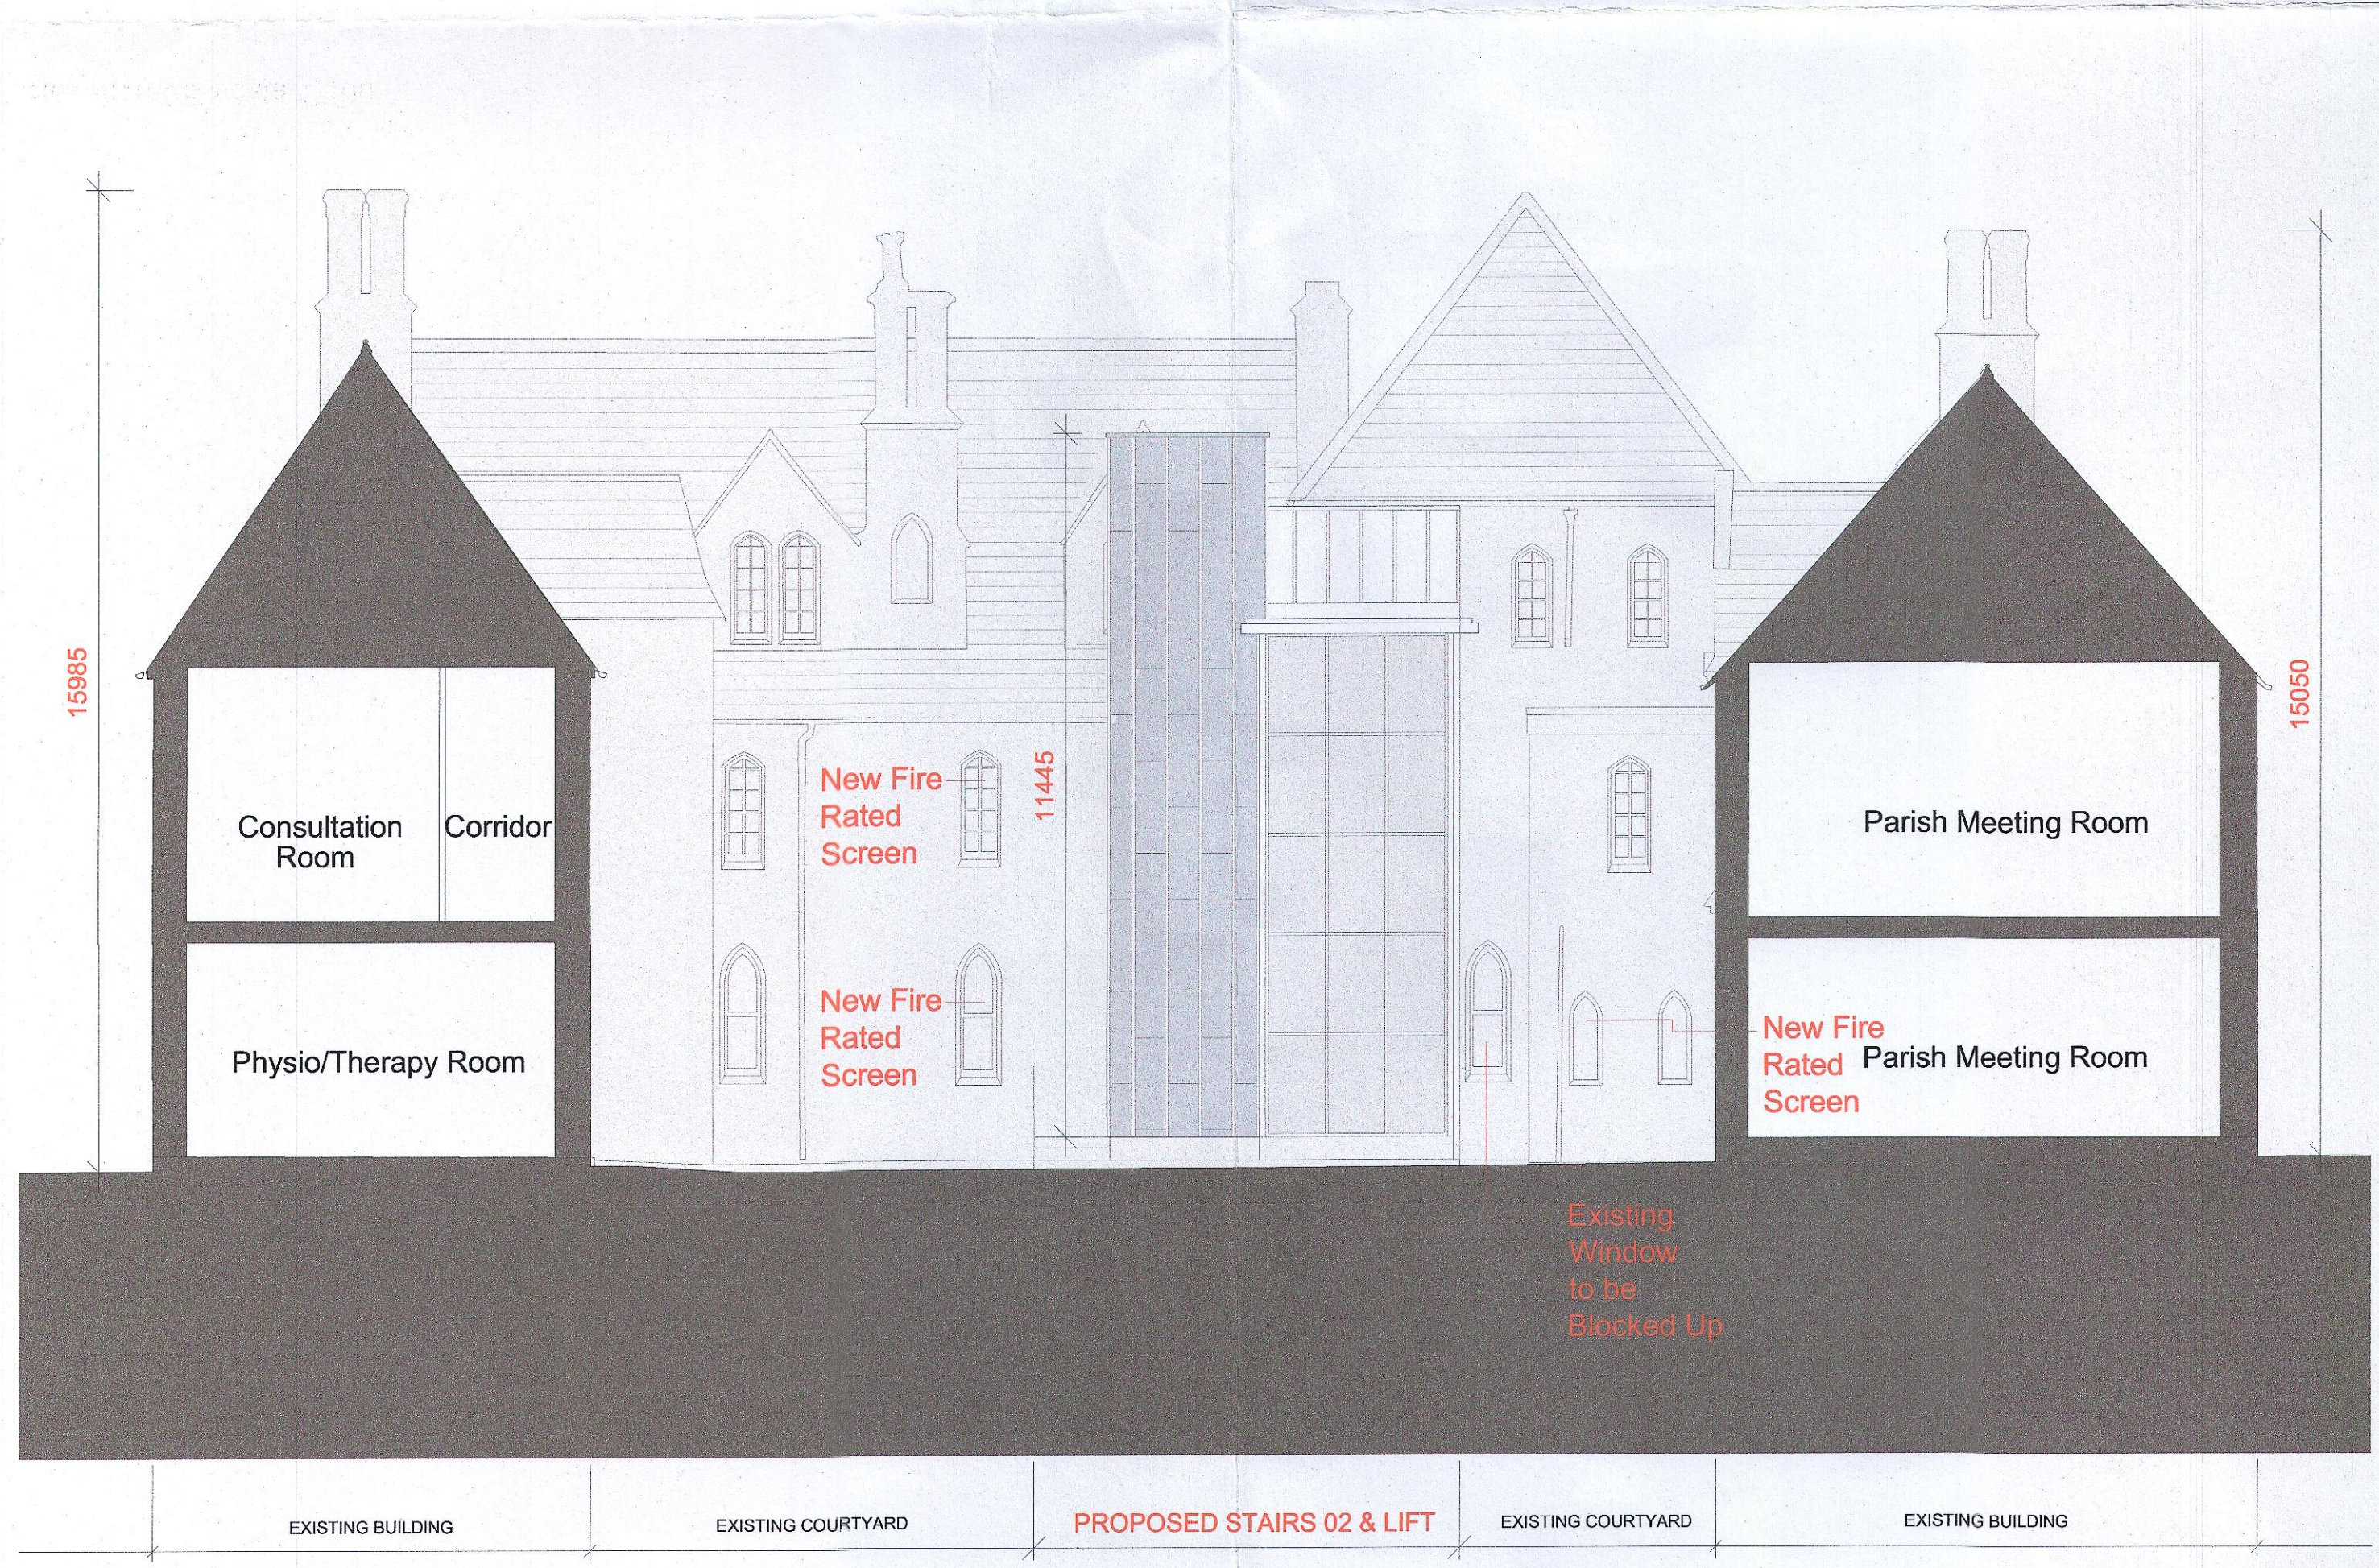


Elevation-06 Scale 1:100

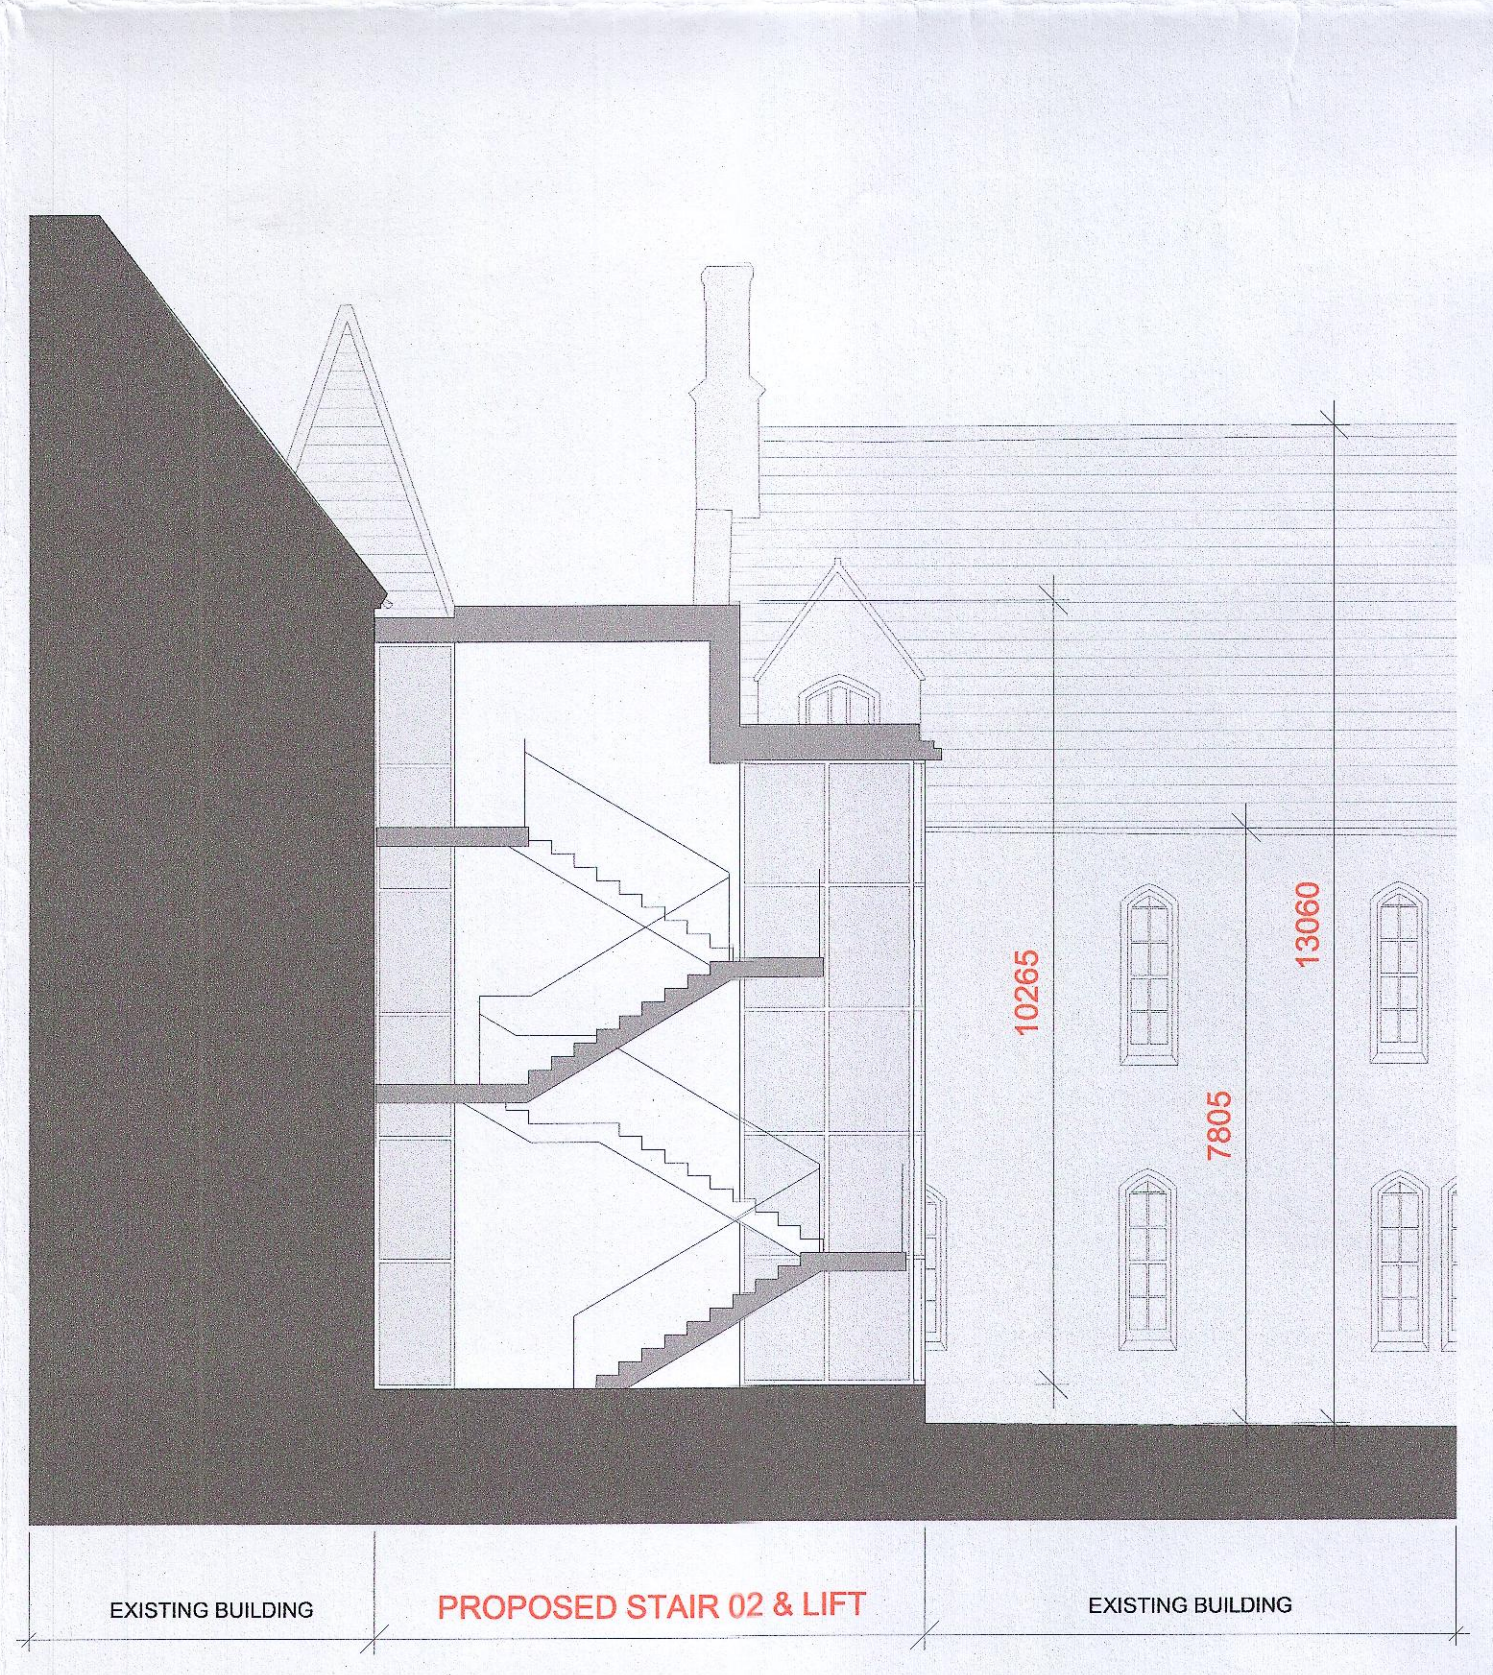

Elevation-07 Scale 1:100

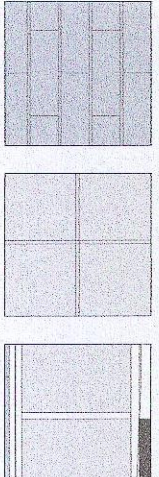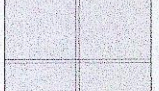**Materials:**  
 Zinc with Standing Seams  
 Glazed Curtain Walling  
 Powder Coated Louvres

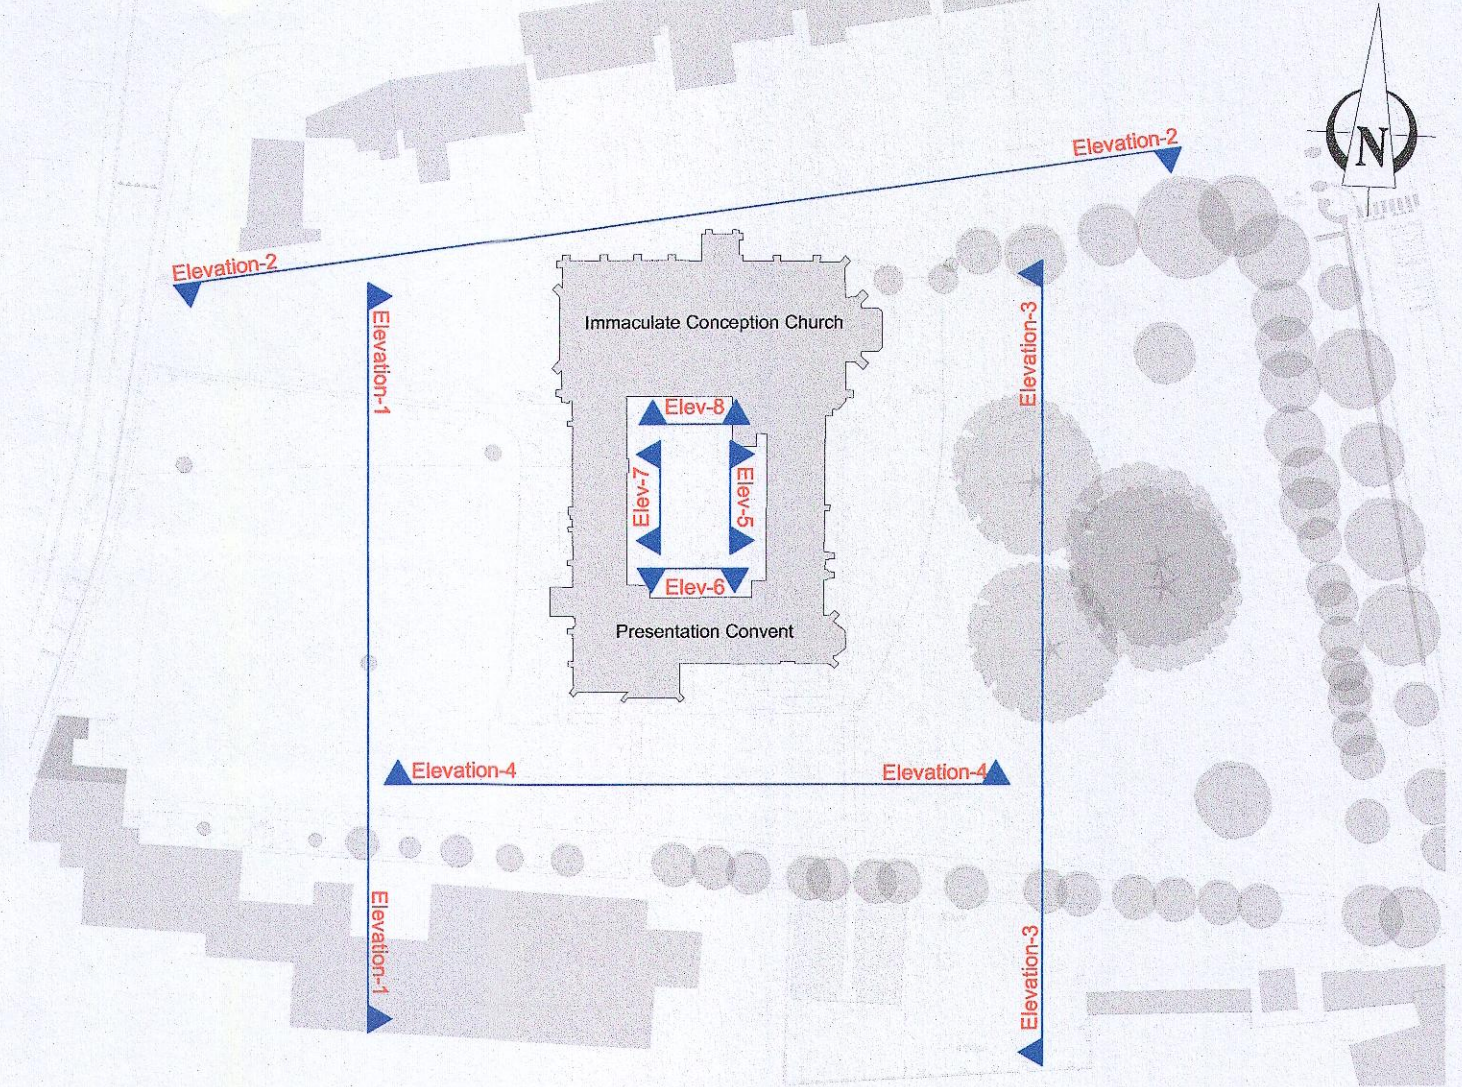

Keyplan Scale 1:1000

revision:	description:	scale:	date:	drawn by:	checked:	date/int.:
1	PROPOSED CHURCH & CONVENT SECTIONS & ELEVATIONS SHEET - 5	1:100	MAR 23	2201 PLN 214 (APP2)		
2						
3						
4						
Presentation Convent Clondalkin (A Protected Structure)		Bartra Property (NH) Limited.		CONROY CROWE KELLY ARCHITECTS		65 MERRION SQUARE DUBLIN 2
		PLANNING		PHONE 6613990/1 FAX 6765715		e-mail info@cck.ie