



REVISION SCHEDULE				
REV. NO.	REV. DESCRIPTION	REV. DATE	DRAWN	CHECKED
P01	ISSUED FOR PLANNING	30/11/2022	JOB	JMM
P02	ISSUED FOR PLANNING	27/01/2023	JM	JMM

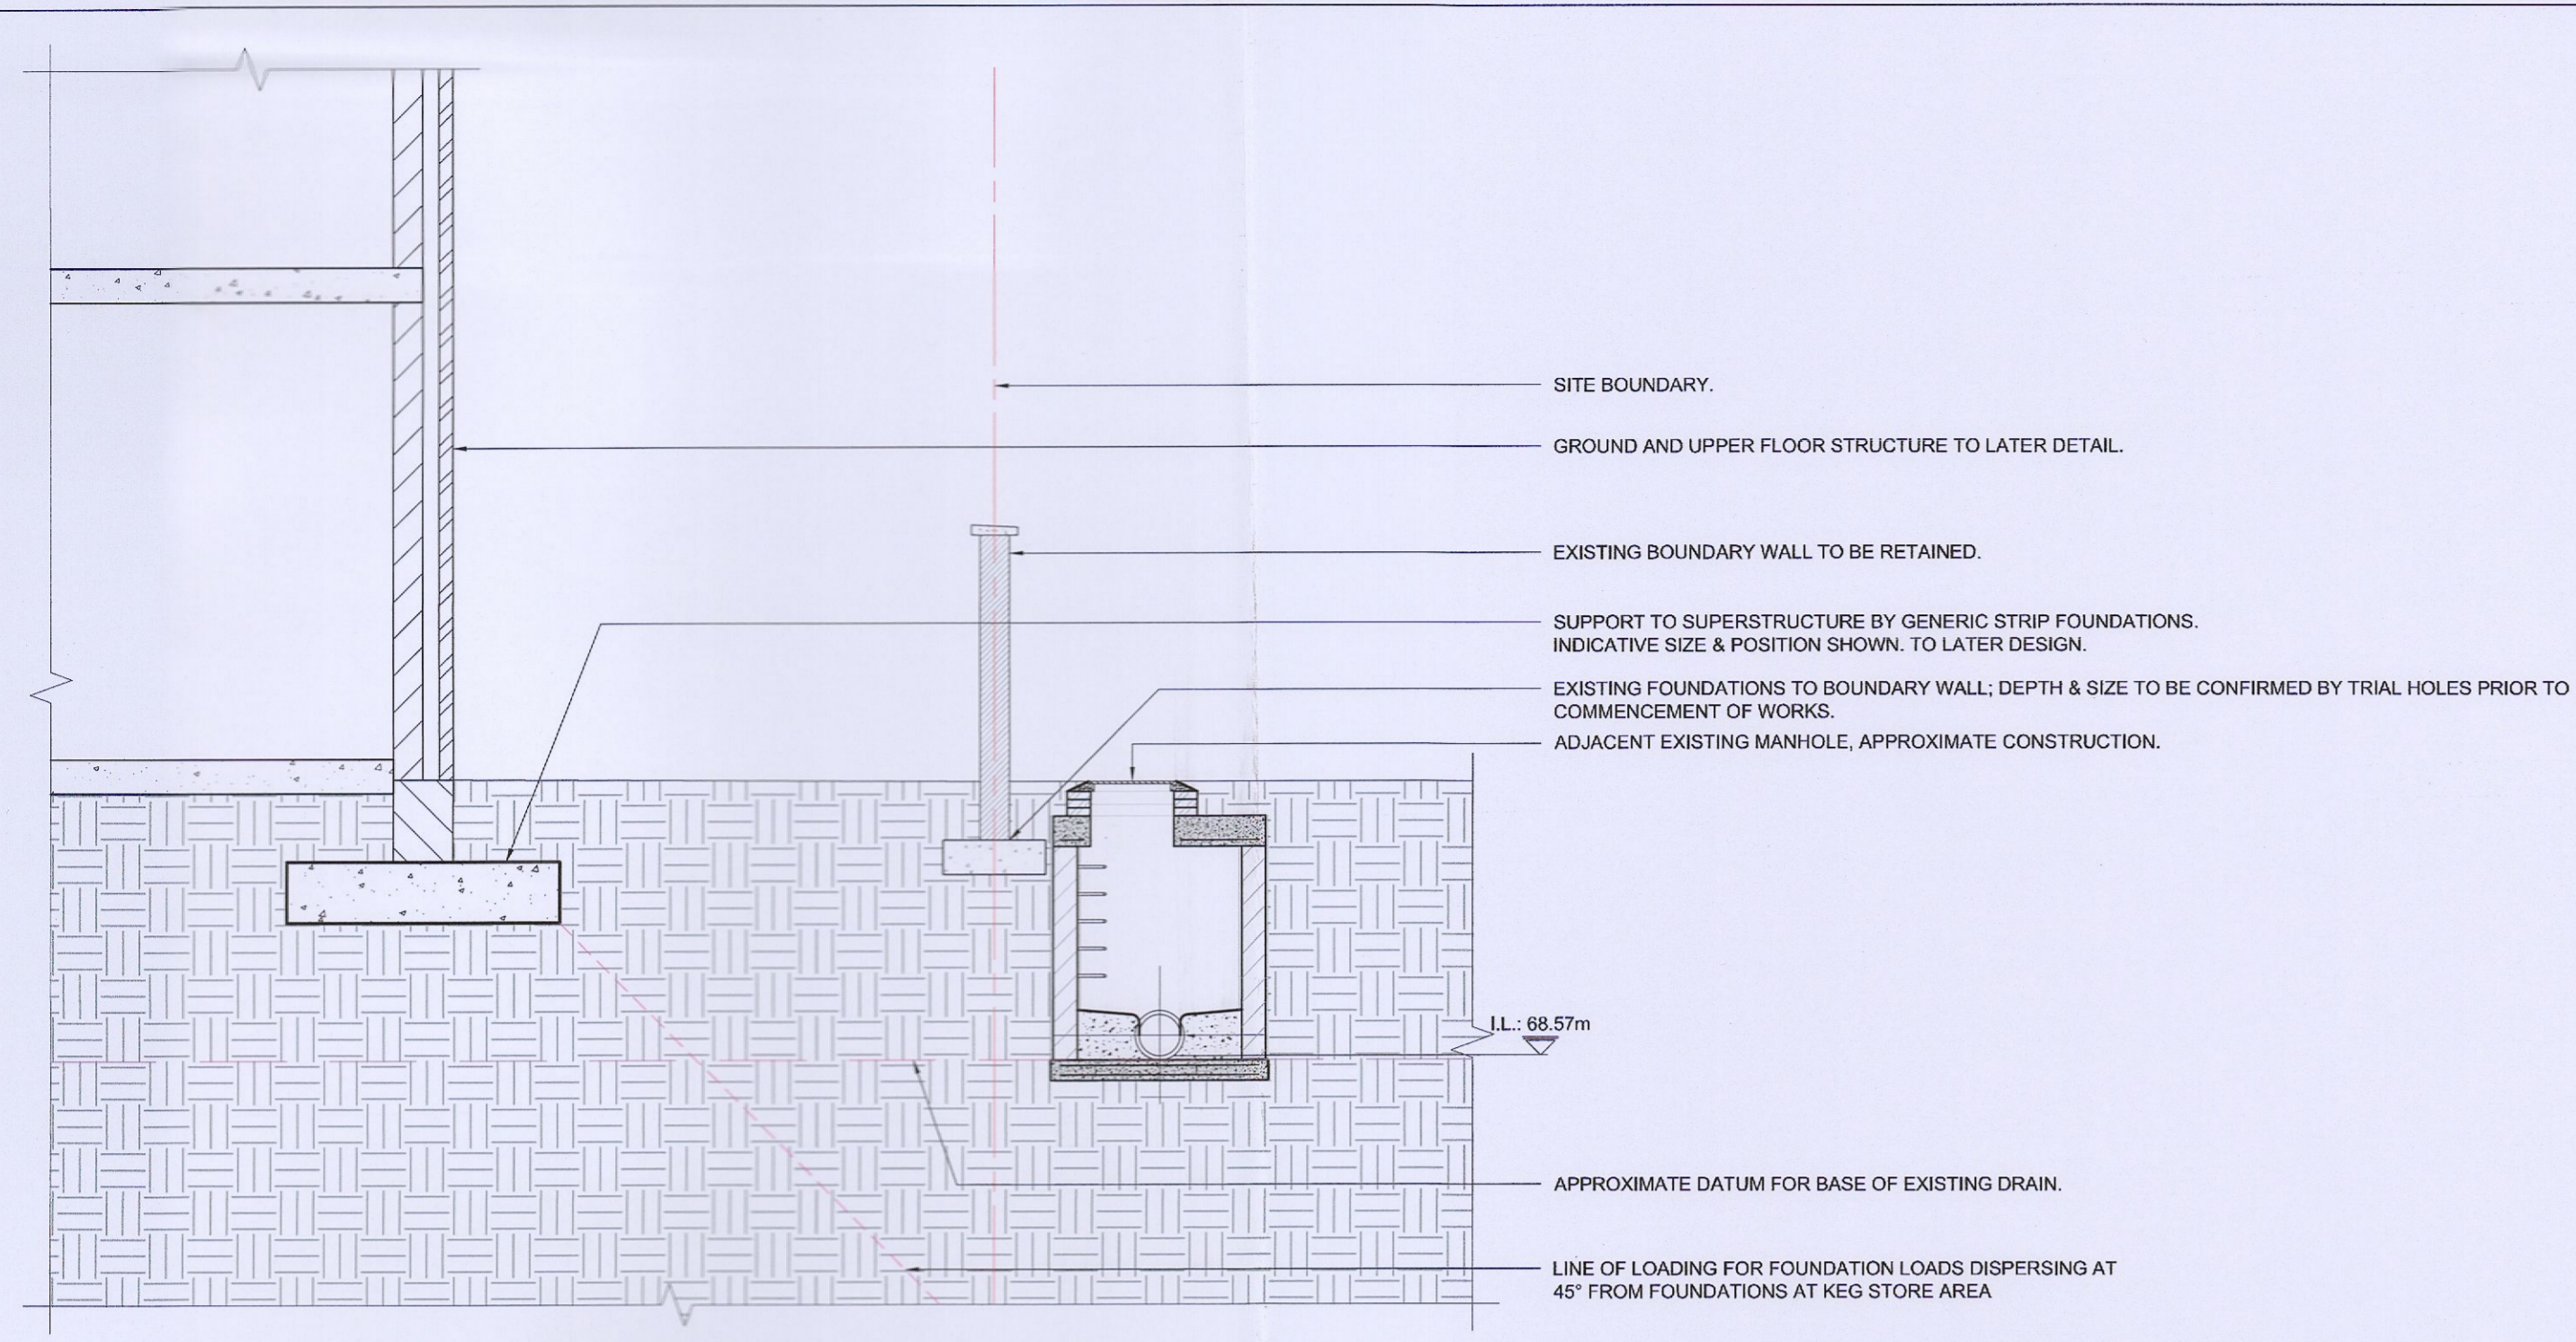

1-1 SECTION 1-1 - FOUNDATION REMOTE FROM EXISTING DRAIN
SCALE 1:50


EXISTING ADJACENT STRUCTURE AND DRAINAGE NETWORK NOT TO BE UNDERMINED OR STRUCTURALLY LOADED.

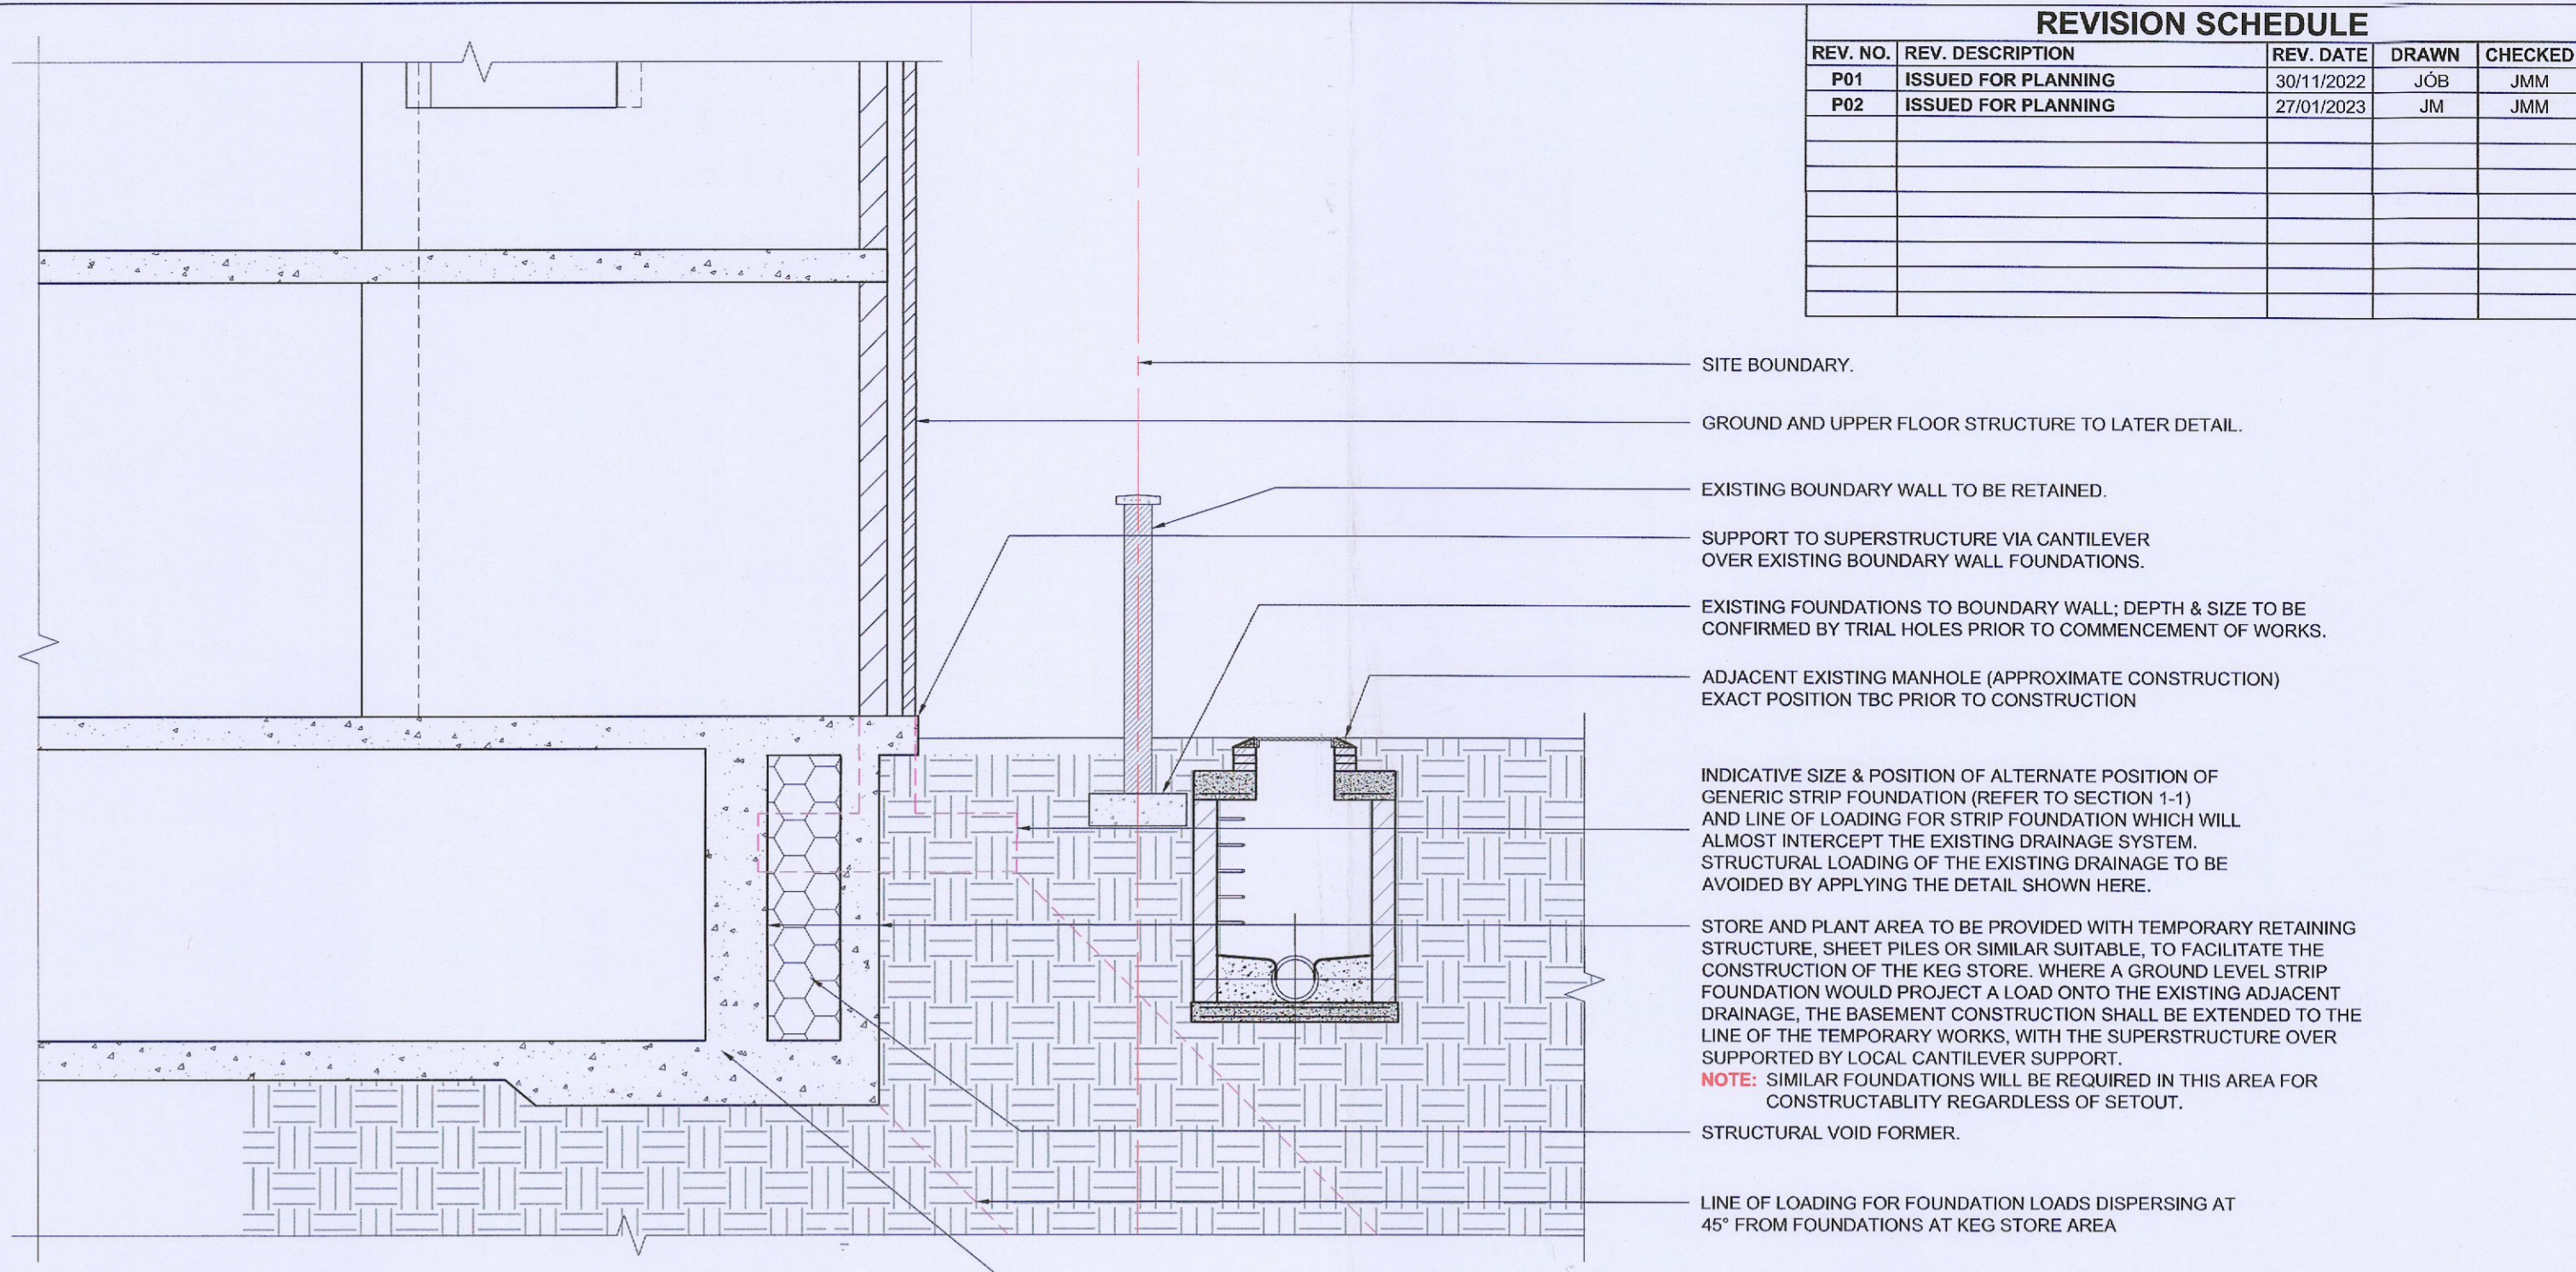


2-2 SECTION 2-2 - FOUNDATION ADJACENT TO EXISTING DRAIN
SCALE 1:50

EXISTING ADJACENT STRUCTURE AND DRAINAGE NETWORK NOT TO BE UNDERMINED OR STRUCTURALLY LOADED.

CRITICAL LOCATION IN TERMS OF THE PROXIMITY OF ANY PROPOSED STRUCTURE TO THE ADJACENT EXISTING MANHOLE

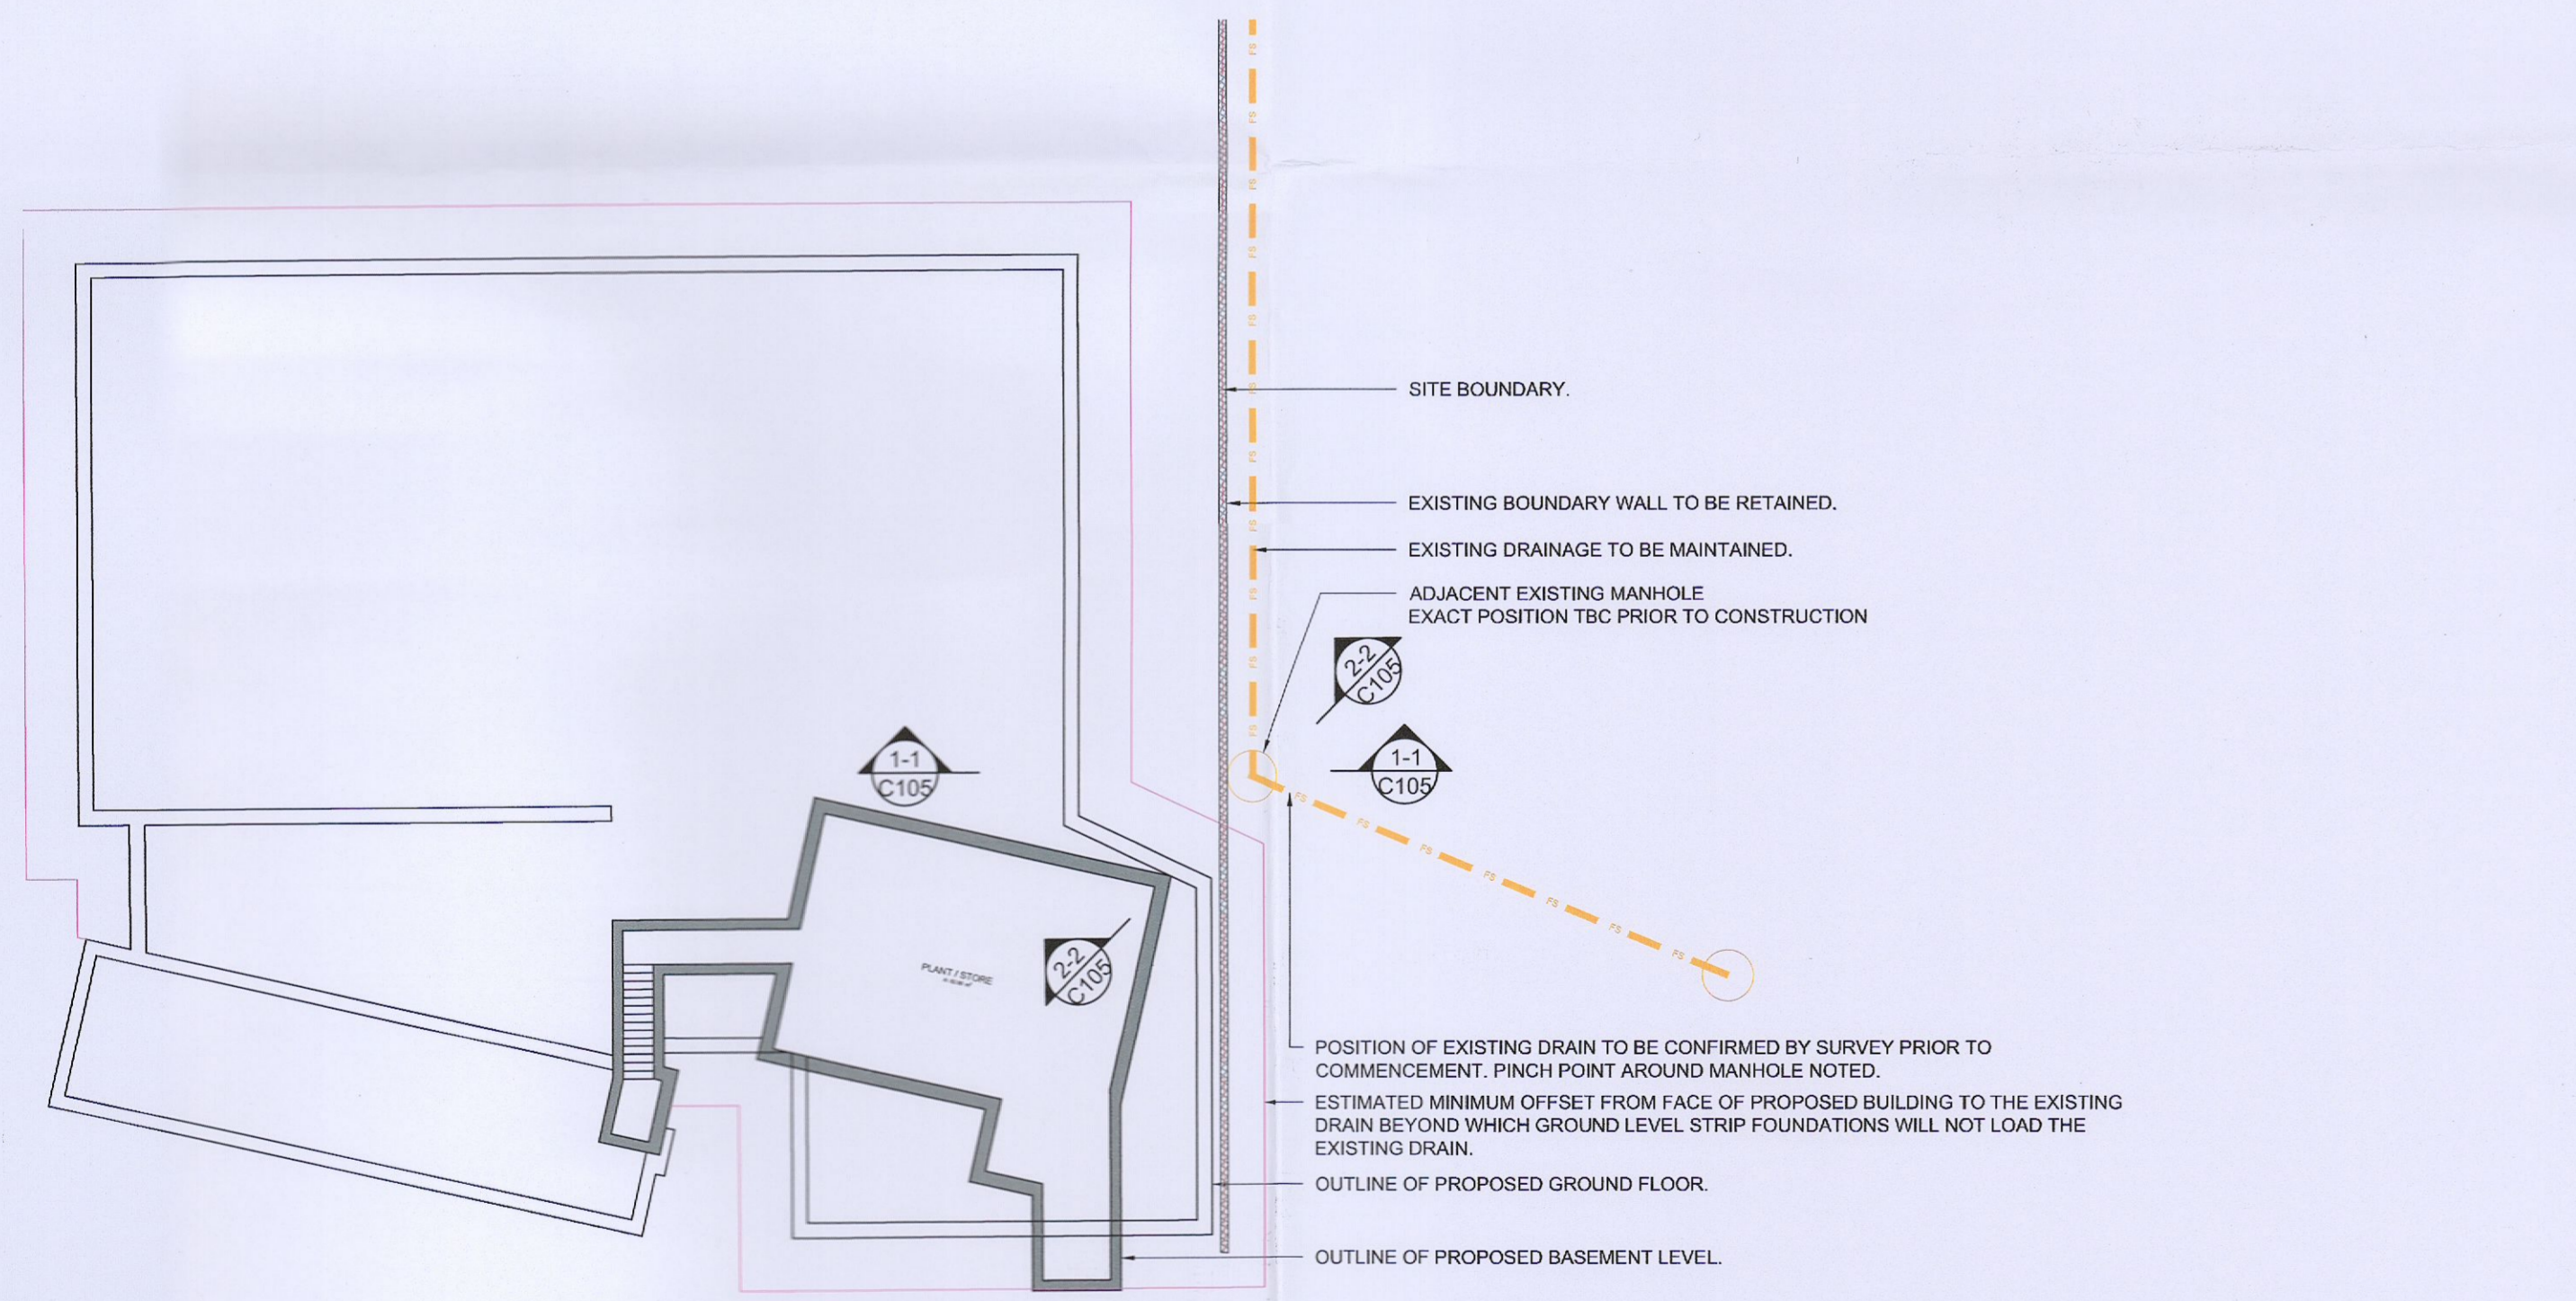

KEY PLAN
SCALE 1:200

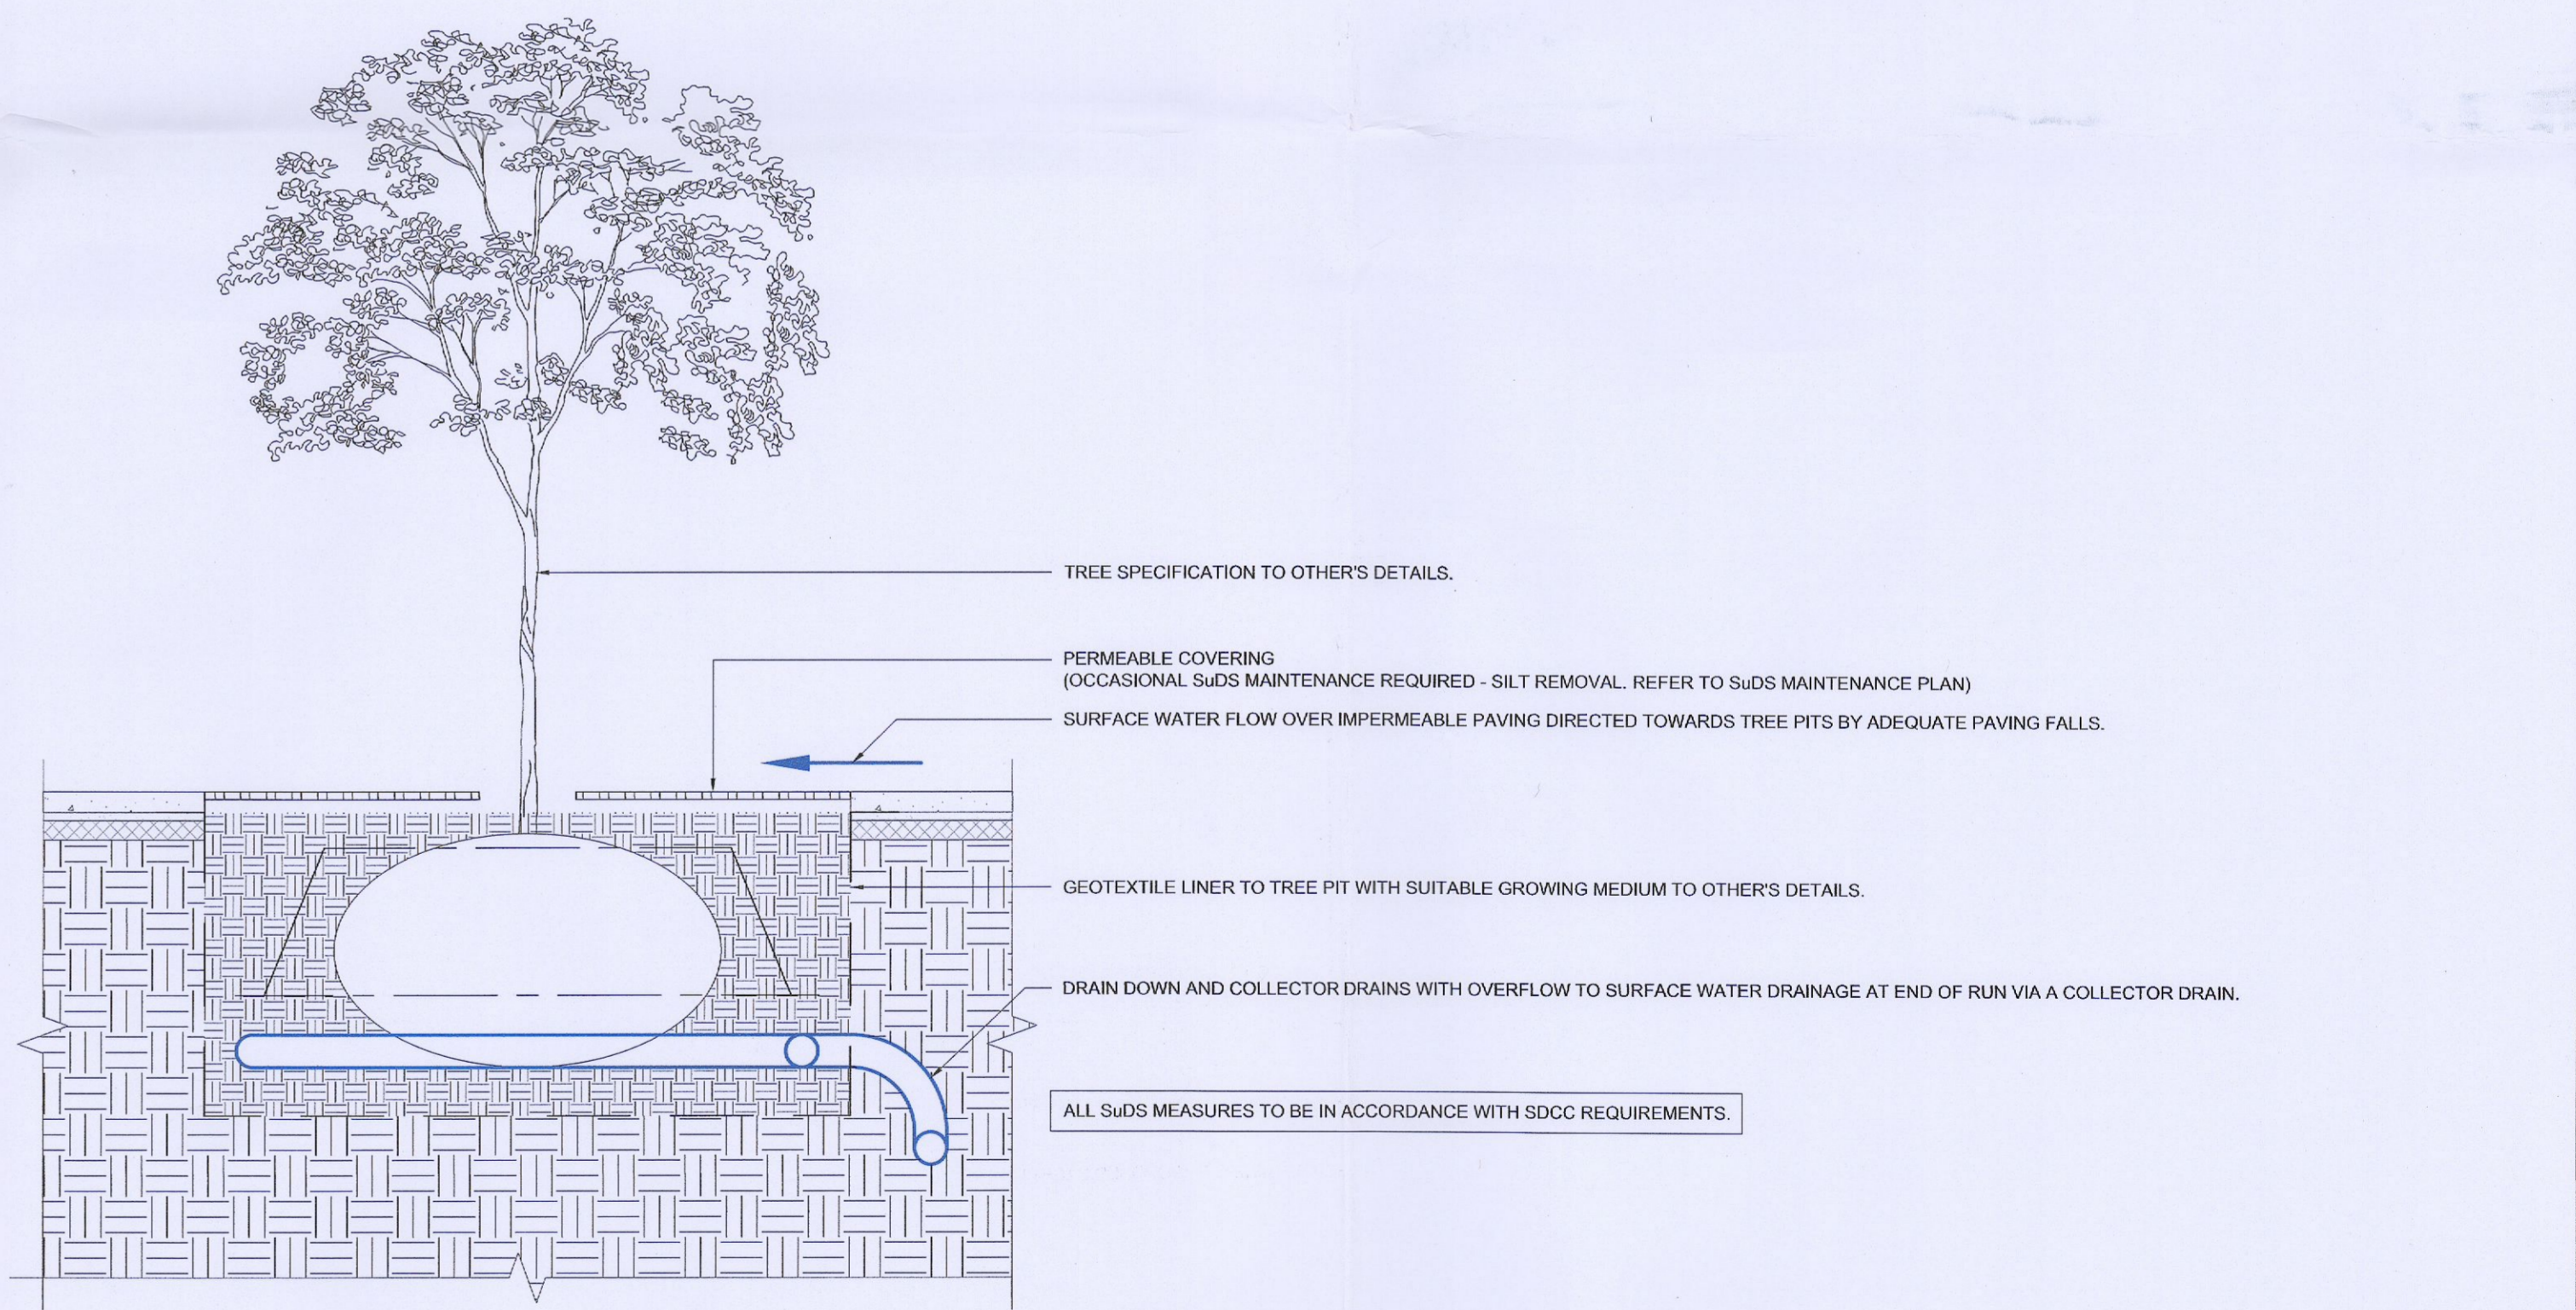

TREE PIT DETAIL
SCALE 1:20

Drawing Stage: PLANNING	Project Details:	Notes	Drawn by:	Checked by:	Approved by:	Date:		Behan House, 10 Lower Mount Street, Dublin 2, D02 HT71							
	Site Address:		CUCKOO'S NEST, GREENHILLS ROAD KILNAMANAGH, DUBLIN 24	JOB	JMcM	JMcM		30-11-2022	Tel: +353 1 661 1100						
	Client:		-	Project Name:		Scale:		Project Number:	e-mail: info@cora.ie						
	Architect:		DAVEY SMYTH ARCHITECTS	CUCKOO'S NEST		N.T.S.		21816	Web: www.cora.ie						
	M&E Designer:		-	Drawing Title:		Project:		Originator:	Zone:	Level:	Type:	Discipline:	Drawing No.:	Stage:	Revision:
	Contractor:		-	DRAINAGE DETAILS, SHEET 3		21816		CORA	ZZ	ZZZ	DR	C	105	PL	P02