


EXISTING SITE LAYOUT

SCALE 1:250

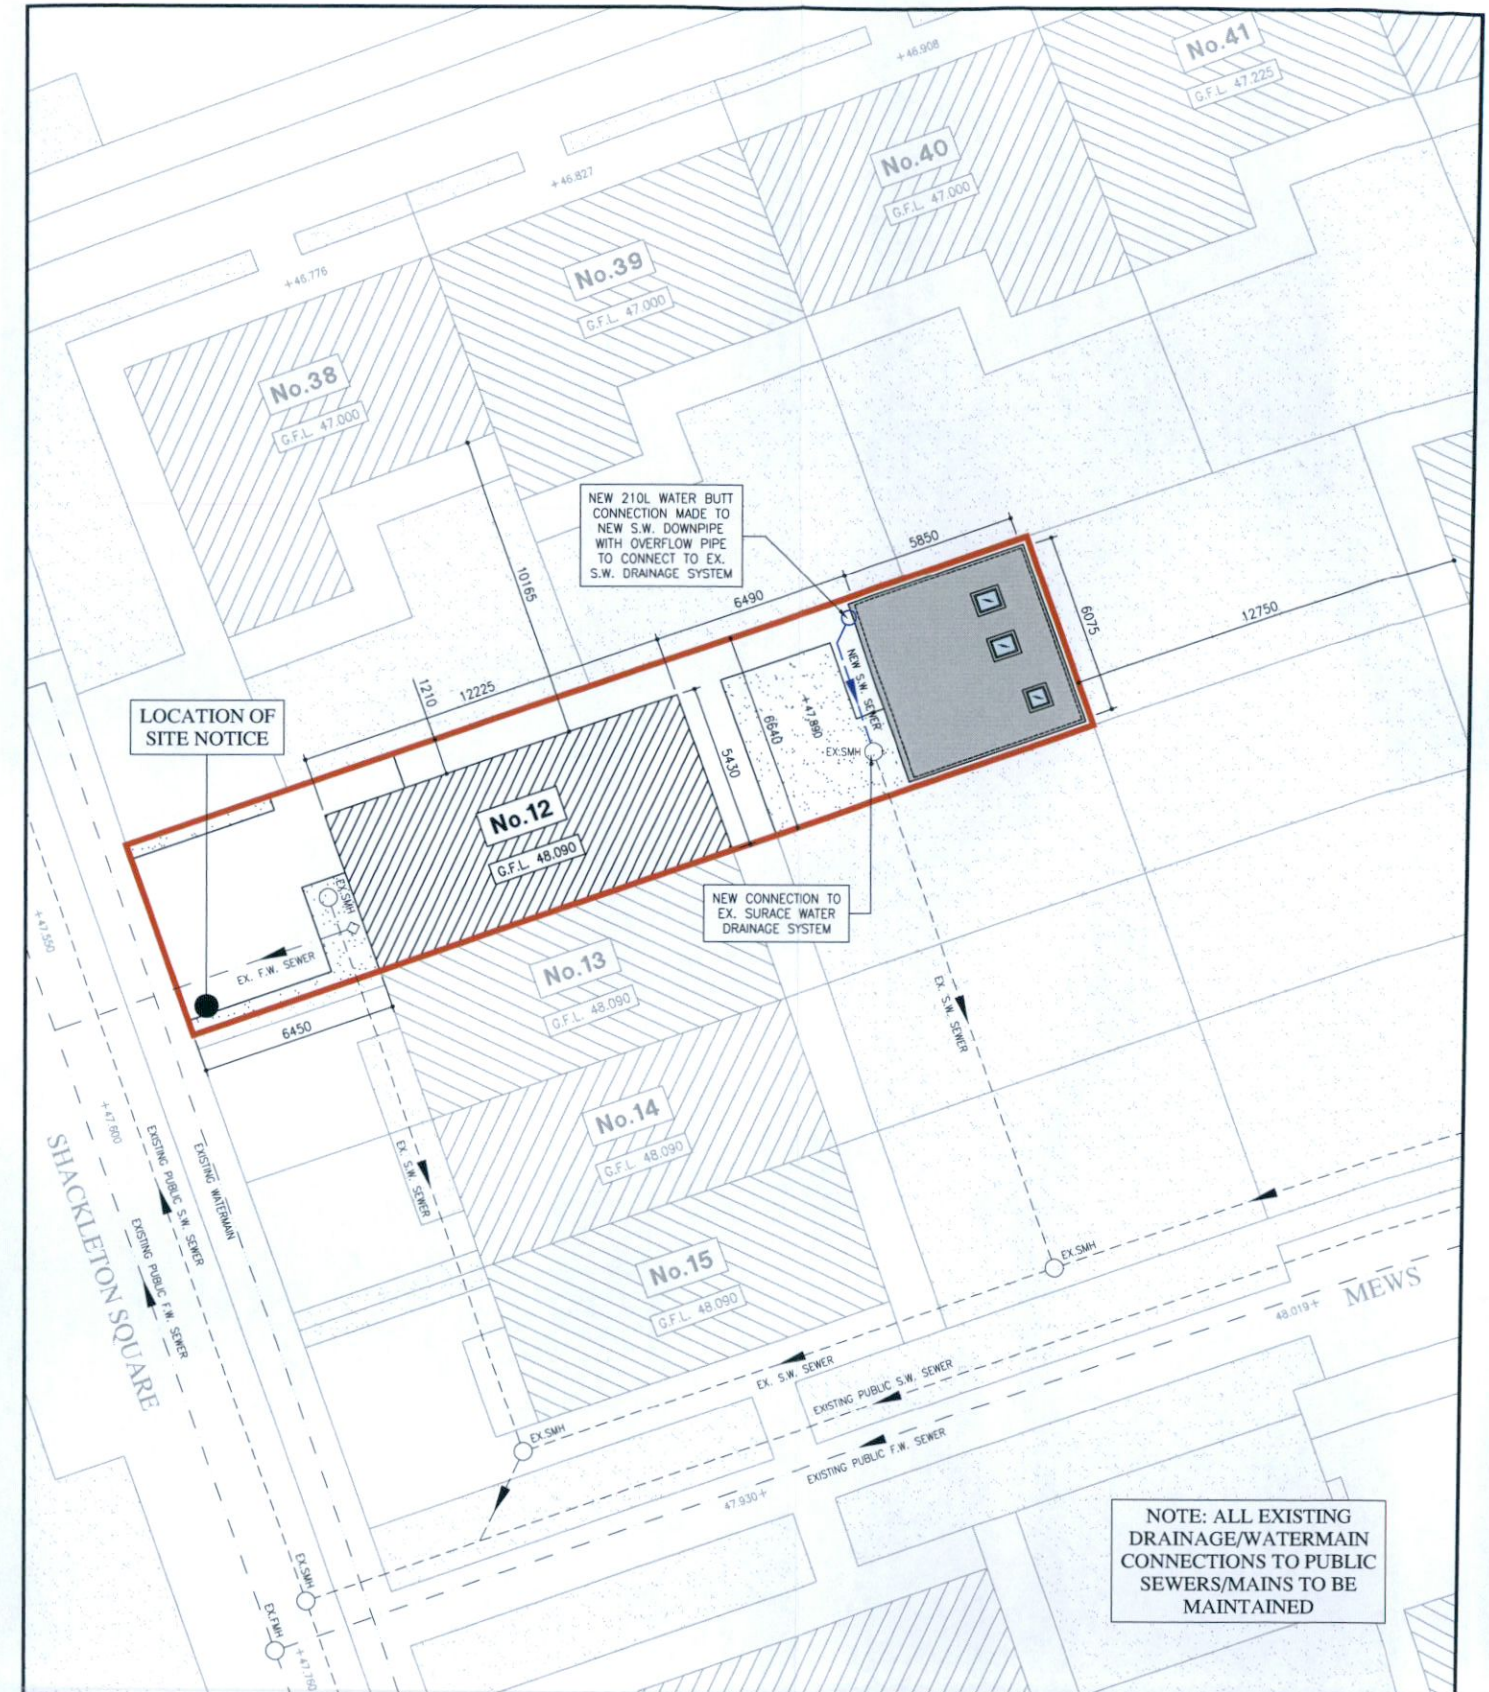

PROPOSED SITE LAYOUT

SCALE 1:250



REV	DATE	DESCRIPTION	DWG BY	APPR BY	ISSUED	DRAWING NAME
					PLANNING	EXISTING & PROPOSED SITE LAYOUTS
					CLIENT	MATHEW KARUVELIL GHEEVARUGHESE
						12 SHACKLETON SQUARE, LUCAN, CO. DUBLIN
					PROJECT NAME	AR-01
						P2
						SCALE 1:250
						DRAWN DATE 28.10.22