


**PROPOSED GROUND FLOOR LAYOUT**

SCALE 1:100


(TOTAL FLOOR AREA = 56.5sq.m)  
(TOTAL GARDEN BUILDING FLOOR AREA = 28.5sq.m)

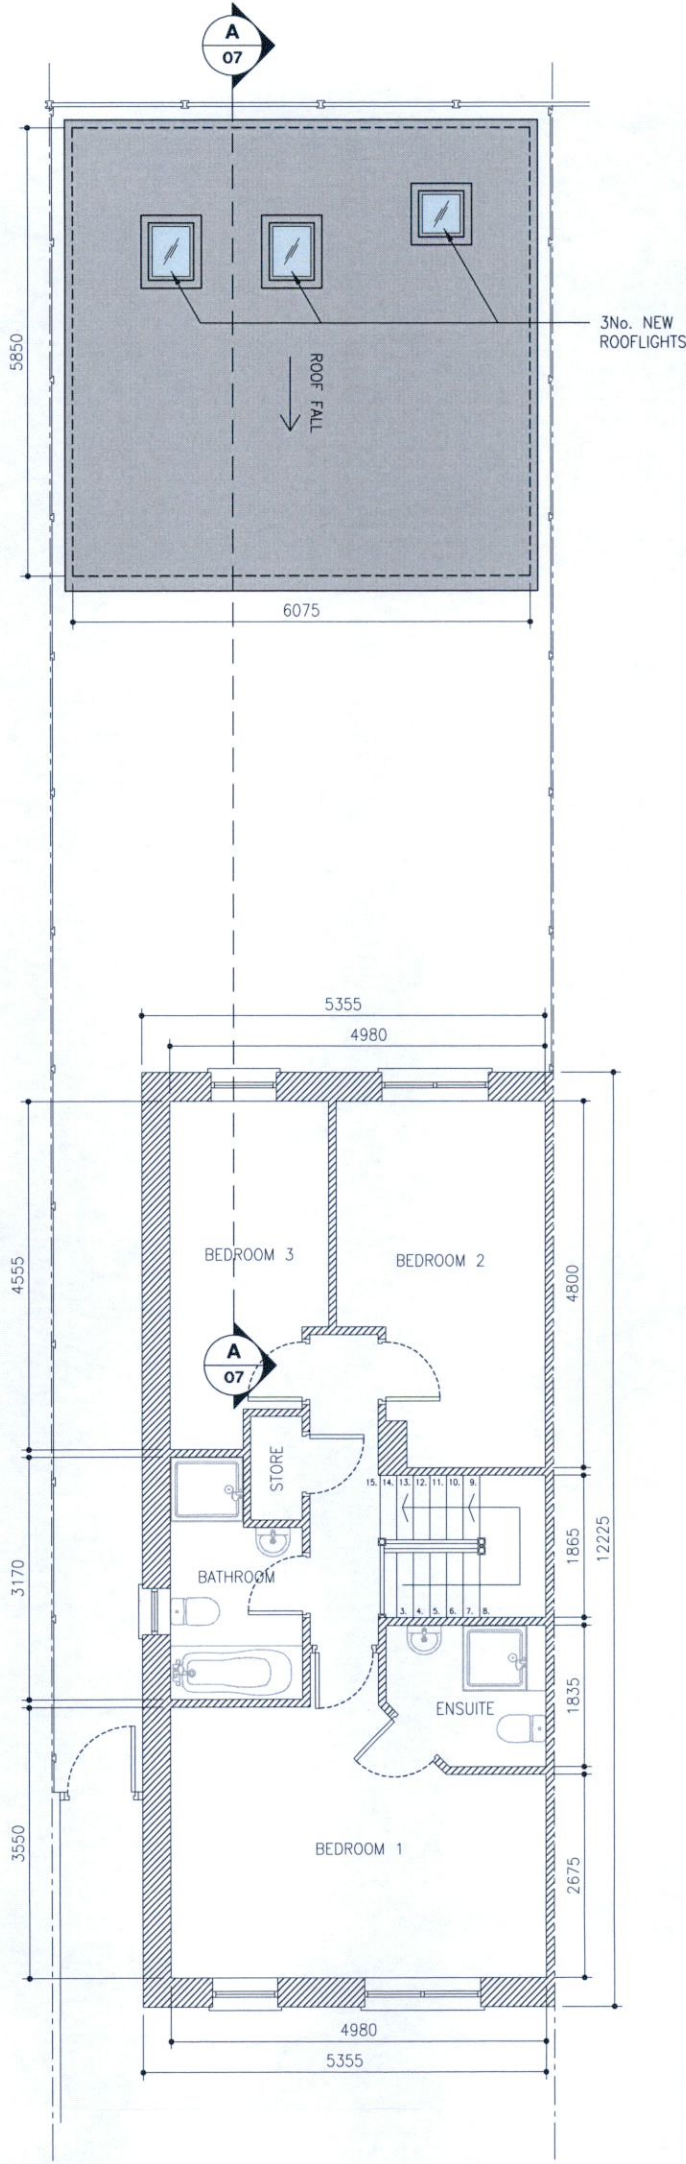

**PROPOSED FIRST FLOOR LAYOUT**

SCALE 1:100

(TOTAL FLOOR AREA = 57.0sq.m)

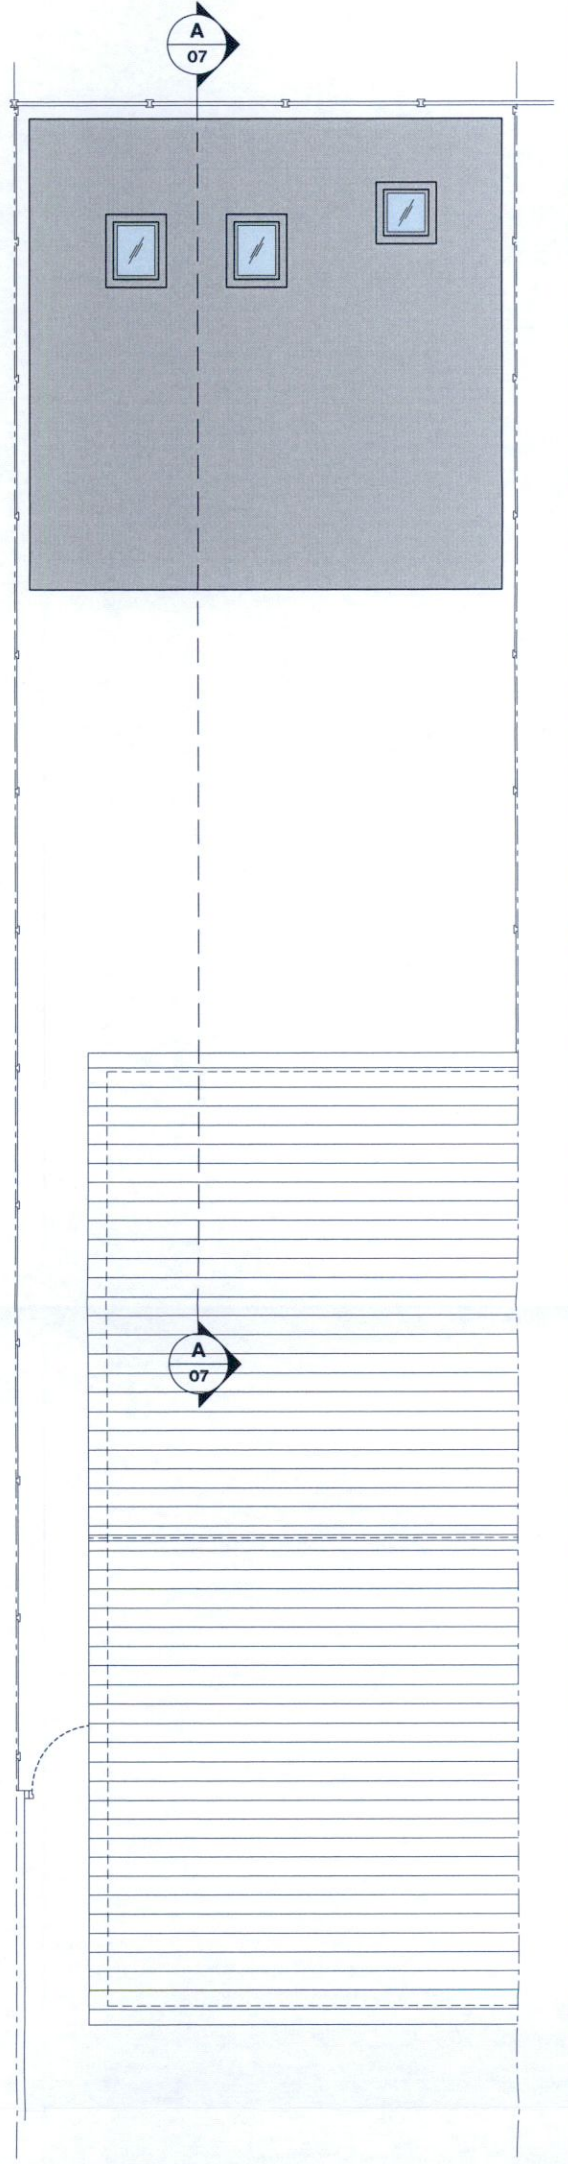

**PROPOSED ROOF LAYOUT**

SCALE 1:100

REV	DATE	DESCRIPTION	DWG BY	APPR. BY	ISSUED	DRAWING NAME	SCALE	REVISION	DRAWN DATE
					<b>PLANNING</b>	<b>PROPOSED GROUND, FIRST FLOOR &amp; ROOF LAYOUTS</b>			
					CLIENT MATHEW KARUVELIL GHEEVARUGHESE 12 SHACKLETON SQUARE, LUCAN, CO. DUBLIN	DRAWING No. <b>AR-05</b>		REVISION <b>P2</b>	
P2	16.03.23	CLARIFICATION OF ADDITIONAL INFORMATION	ROC	ROC	PROJECT NAME PROPOSED EXTENSION & RENOVATION WORKS 12 SHACKLETON SQUARE, LUCAN, CO. DUBLIN	SCALE AS SHOWN		DRAWN DATE 28.10.22	
P1	31.01.23	ADDITIONAL INFORMATION	ROC	ROC					
P	11.11.22	ISSUED FOR PLANNING	ROC	ROC					