



PROPOSED GARDEN BUILDING FRONT (WEST) CONTIGUOUS ELEVATION
SCALE 1:200

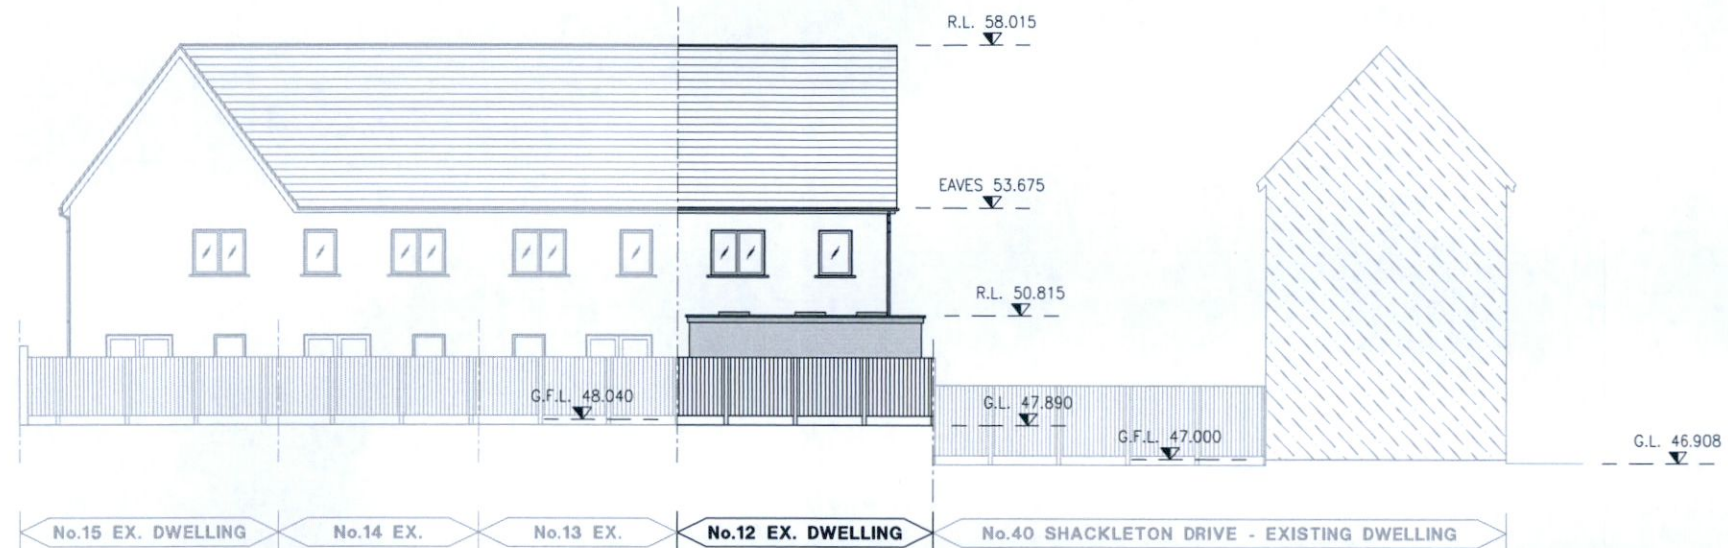

PROPOSED GARDEN BUILDING REAR (EAST) CONTIGUOUS ELEVATION
SCALE 1:200

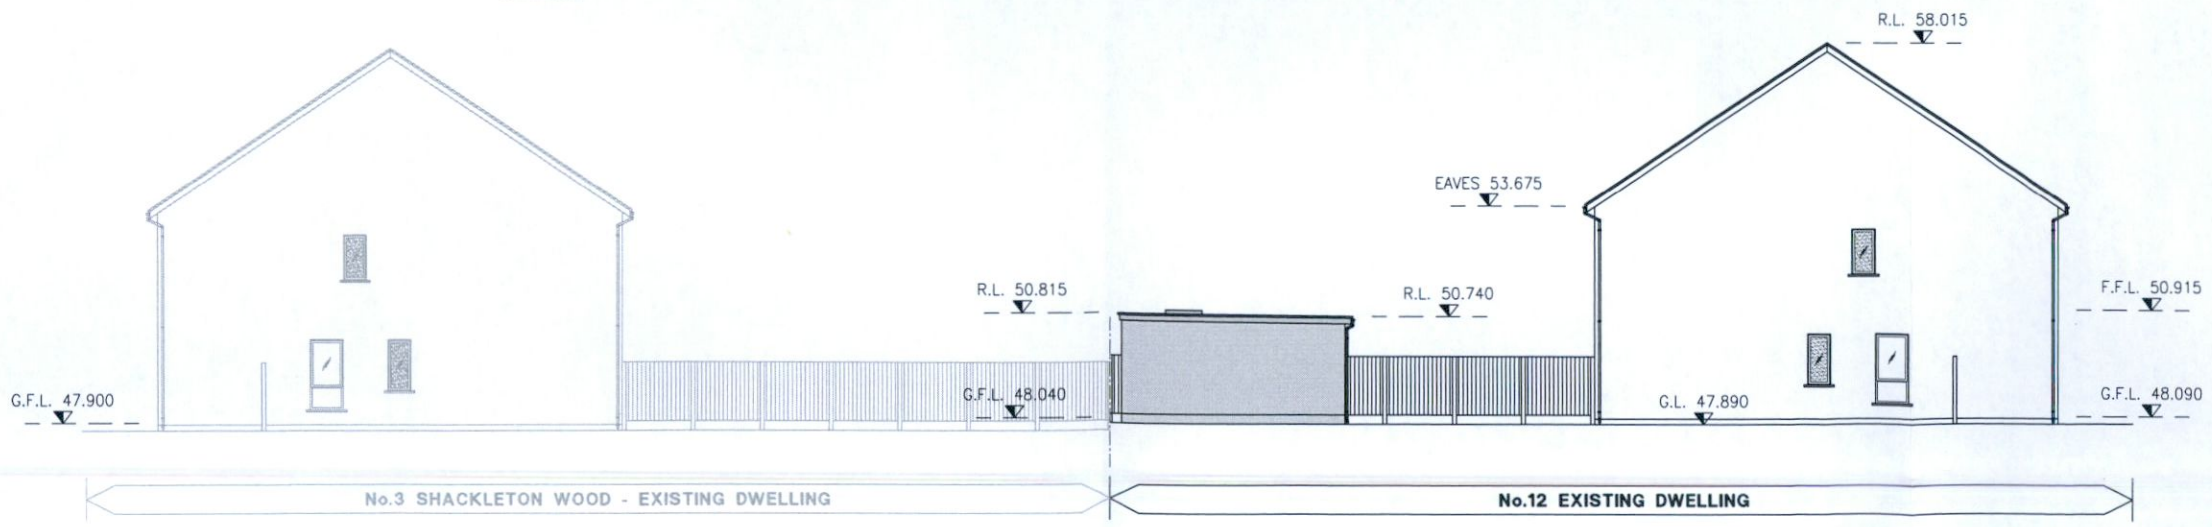

PROPOSED GARDEN BUILDING SIDE (NORTH) ELEVATION
SCALE 1:200

(PROPOSED SIDE (SOUTH)
ELEVATION SIMILAR)

				ISSUED		DRAWING NAME	
				PLANNING		PROPOSED CONTIGUOUS ELEVATIONS	
				SCALE 1:100		DRAWING No. AR-08 REVISION P1	
				CLIENT		SCALE 1:200 DRAWN DATE 28.10.22	
				MATHIEW KARUVELIL GHEEVARUGHESSE			
				12 SHACKLETON SQUARE, LUCAN, CO. DUBLIN			
				PROJECT NAME			
				EXTENSION & RENOVATION WORKS TO			
				12 SHACKLETON SQUARE, LUCAN, CO. DUBLIN			
P1	16.03.23	CLARIFICATION OF ADDITIONAL INFORMATION	ROC	ROC			
P	31.01.23	ADDITIONAL INFORMATION	ROC	ROC			
REV	DATE	DESCRIPTION	DWG BY	APPR. BY			