

NO PART OF THIS DRAWING MAY BE REPRODUCED OR TRANSMITTED IN ANY FORM OR STORED IN ANY RETRIEVAL SYSTEM OF ANY NATURE WITHOUT THE WRITTEN PERMISSION OF MALONE O'REGAN CONSULTING ENGINEERS AS COPYRIGHT HOLDER EXCEPT AS AGREED FOR USE ON THE PROJECT FOR WHICH THE DRAWING WAS ORIGINALLY CREATED.

THIS DRAWING TO BE READ IN CONJUNCTION WITH ALL OTHER RELEVANT DRAWINGS, SPECIFICATIONS AND THE PRELIMINARY HEALTH & SAFETY PLAN.


ALL DIMENSIONS ARE IN mm UNLESS NOTED OTHERWISE. DO NOT SCALE DIMENSIONS.

THE CONTRACTOR SHALL CHECK ALL DIMENSIONS PRIOR TO THE COMMENCEMENT OF CONSTRUCTION. ALL DISCREPANCIES SHALL BE REPORTED TO THIS OFFICE IN WRITING.

NOTES




**GANTRY PLATFORM
PROXIMITY TO DWELLINGS**
SCALE 1:500

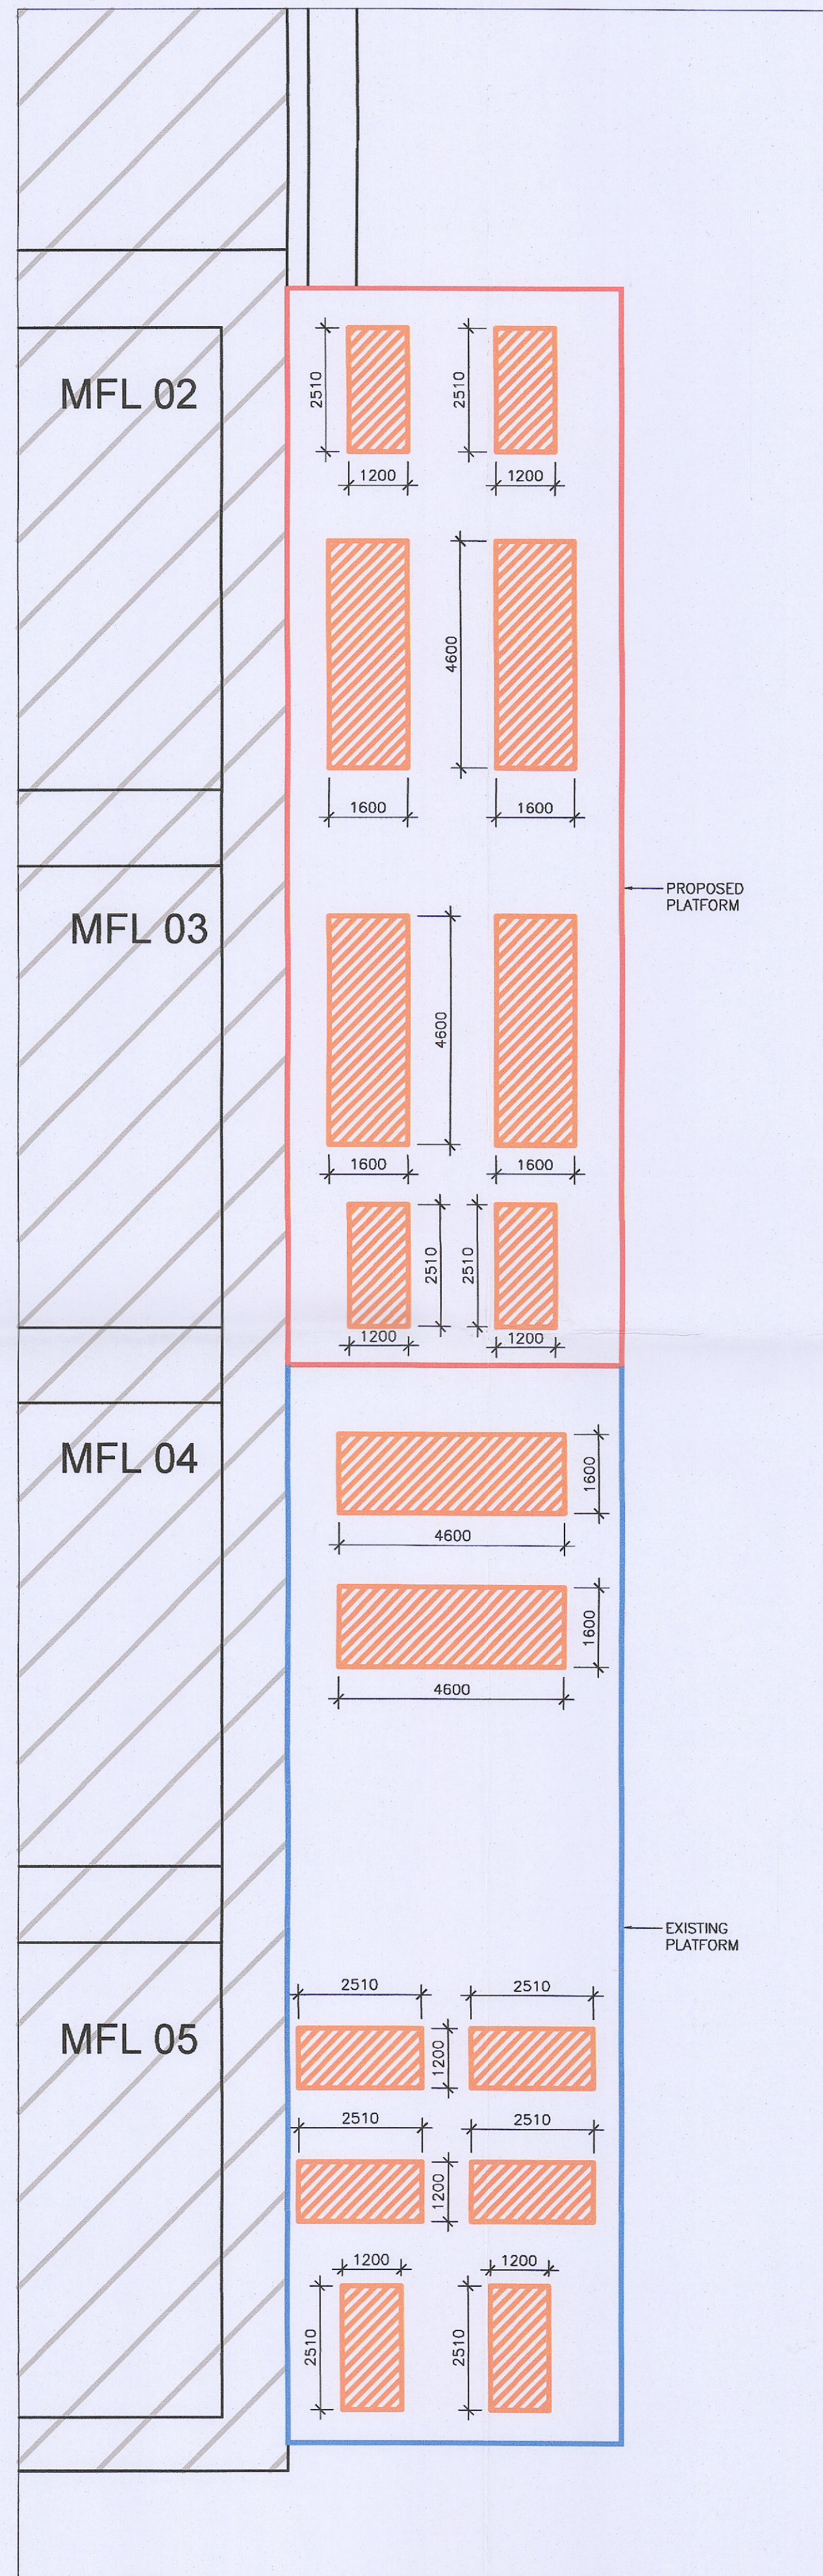

**GANTRY PLATFORM
EQUIPMENT LAYOUT**
SCALE 1:100

LEGEND:

- EXISTING PLATFORM
- PROPOSED PLATFORM
- EXISTING & PROPOSED CONDENSING UNITS

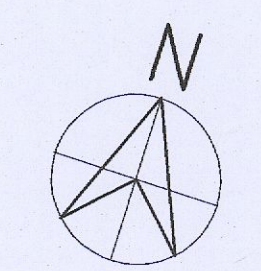

0	ISSUED FOR FURTHER INFORMATION	24.03.2023	SR	SR
REV	DESCRIPTION	DATE	BY	CHK

STATUS: **PLANNING - FURTHER INFORMATION**

ADR
MALONE O'REGAN
CONSULTING ENGINEERS

Unit 2B Richview Office Park,
Clonskeagh,
DUBLIN 14
D14 XT57

T: +353 1 260 2655
E: dublin@moroe.ie
W: www.maloneoregan.ie

Offices also in:
GALWAY T: +353 91 531 069 E: galway@moroe.ie
LONDON T: +44 208 528 1685 E: london@moroe.ie
WATERFORD T: +353 51 878 855 E: waterford@moroe.ie

CLIENT: **PFIZER GRANGE CASTLE**

JOB NAME: **MFL02 REFRIGERATION SYSTEM REPLACEMENT**

DRG NAME: **EQUIPMENT LAYOUT AND POSITION**

JOB REF	SHEET	SCALE	DATE	BY	ENG	APP	REV
22042	A1	AS SHOWN	MAR '23	SR	SR	ND	0

DRG NO: **PGCMFL2-SI-DR-MOR-CE-700**