




01 Elevation 01 - Celbridge Link Road  
1:500 @ A1



01-A Elevation 01 - Celbridge Link Road - Part 1  
1:200 @ A1

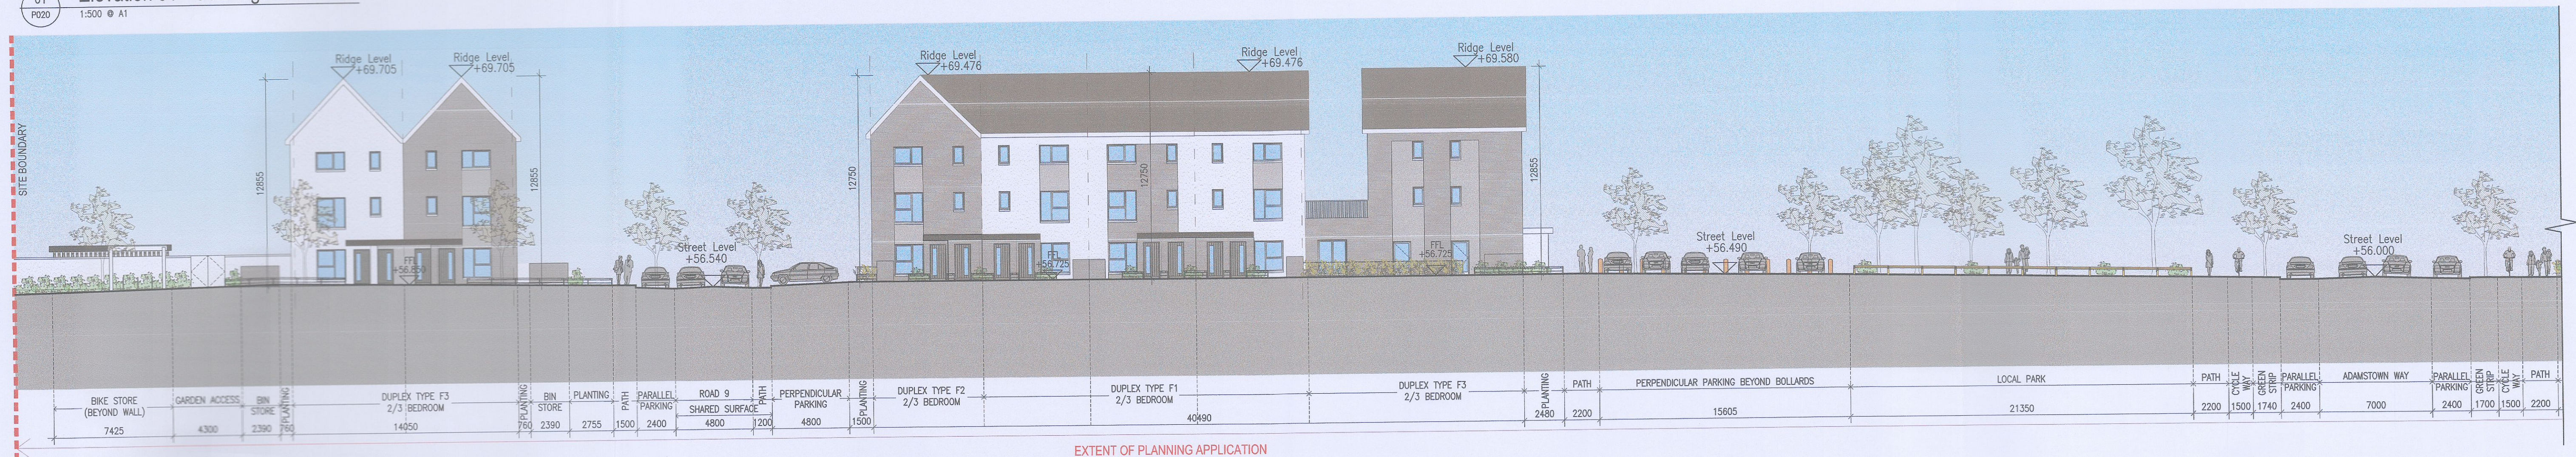


FOR MATERIAL REFERENCES  
PLEASE REFER TO UNIT  
TYPE DRAWINGS

01-B Elevation 01 - Celbridge Link Road - Part 2  
1:200 @ A1



01-C Elevation 01 - Celbridge Link Road - Part 3  
1:200 @ A1

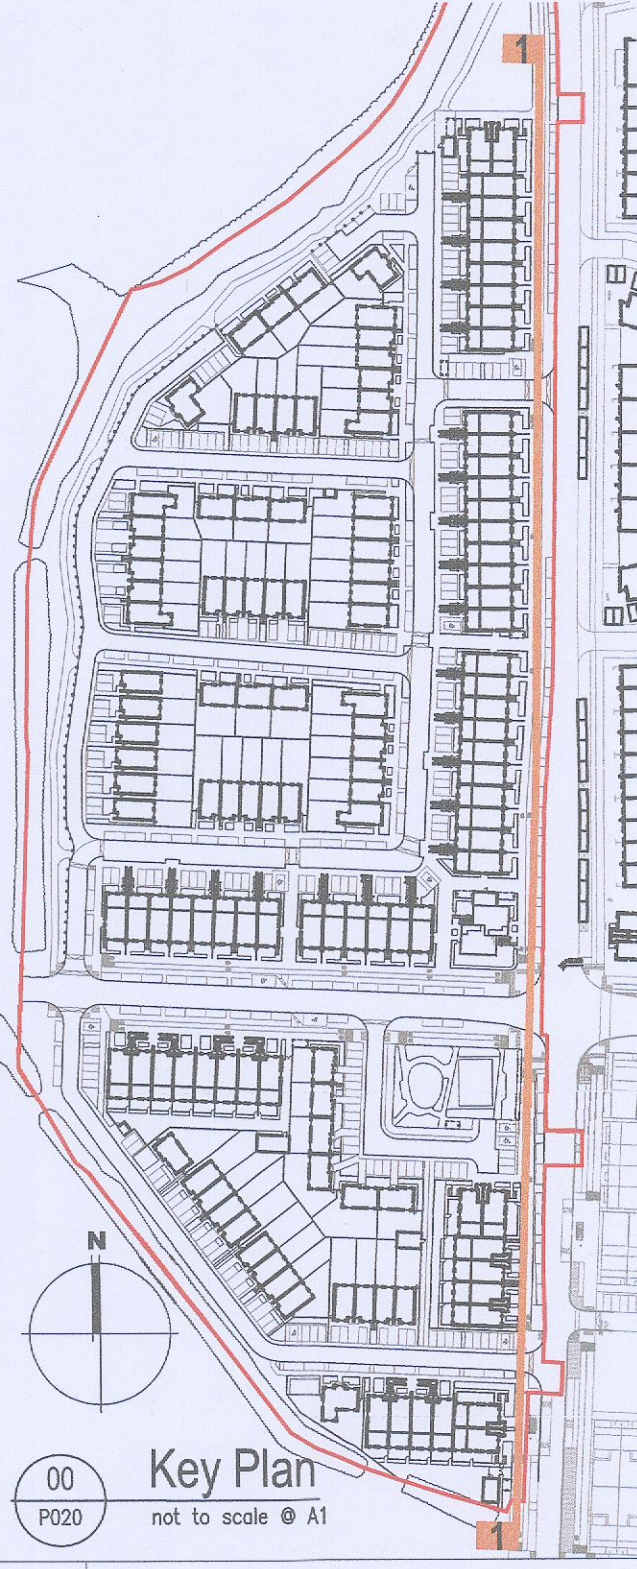

00 Key Plan  
not to scale @ A1

No.	Date	Revision	Initials	Project
01	14.10.2022	ISSUED FOR PLANNING	JN	Aderrig Phase 3 Adamstown SDZ Residential Development
02	16.03.2023	ISSUED FOR PLANNING RFI	ED	
Drawing Title Contiguous Street Elevation Sheet 1 of 9				
Drawing No 6259A-P-020				
Scale 1:200 & 1:500 @A1				
Rev 02				
Drawn JN, ED				
Date MAR 2023				

6-7 HARCOURT TERRACE, DUBLIN 2, IRELAND  
t +353-1-678 2400 f +353-1-678 7885  
e architecture@bkd.ie  
www.bkd.ie

**bkd** architects  
BURKE-KENNEDY DOYLE