
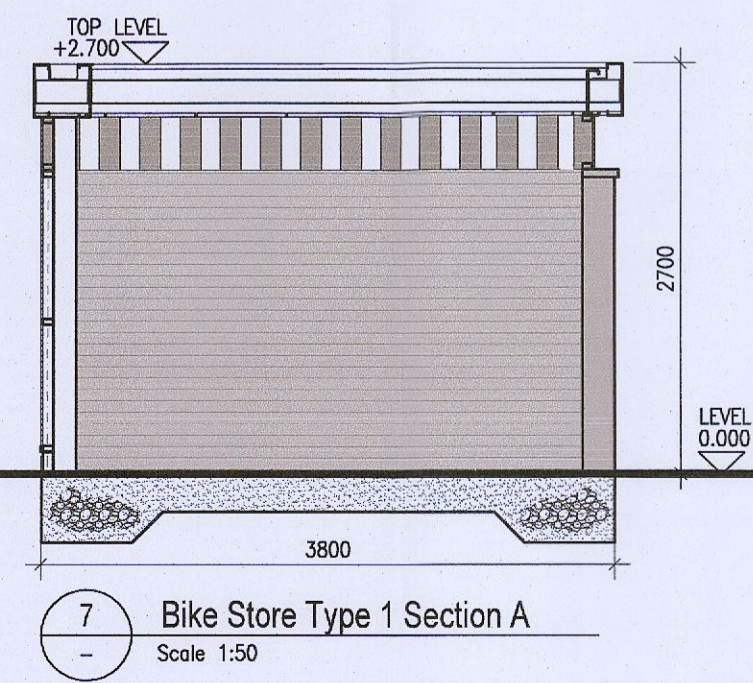
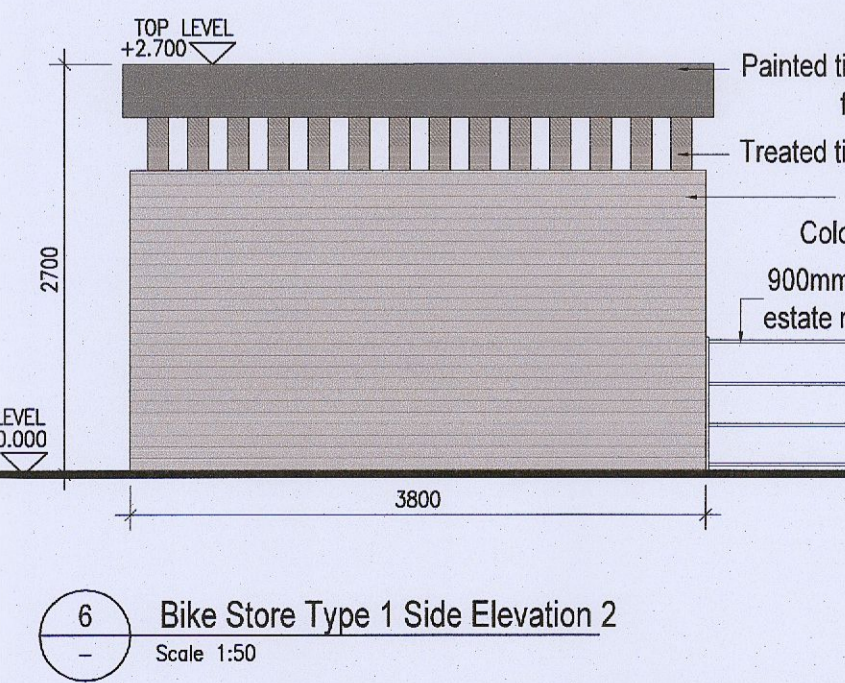
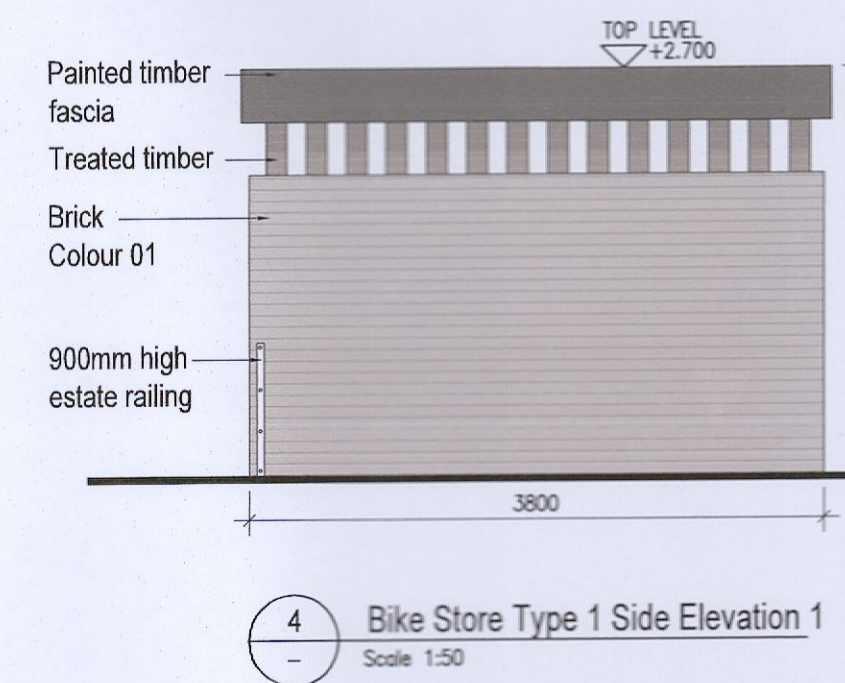
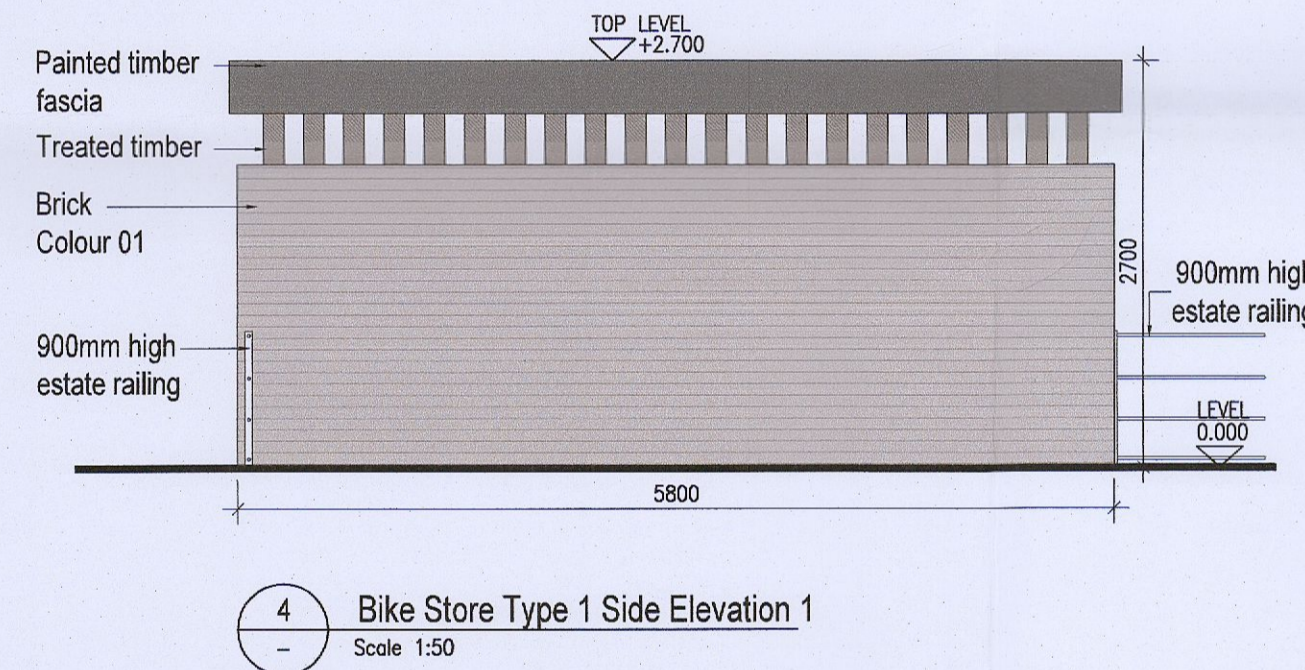
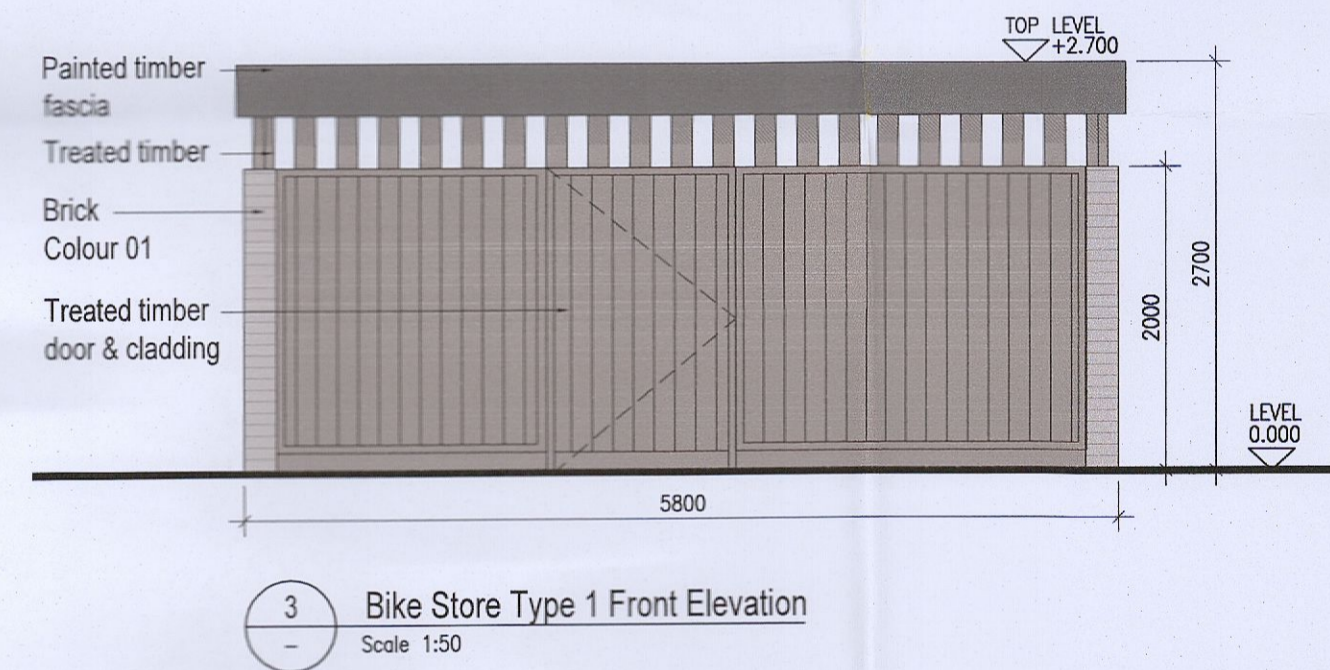
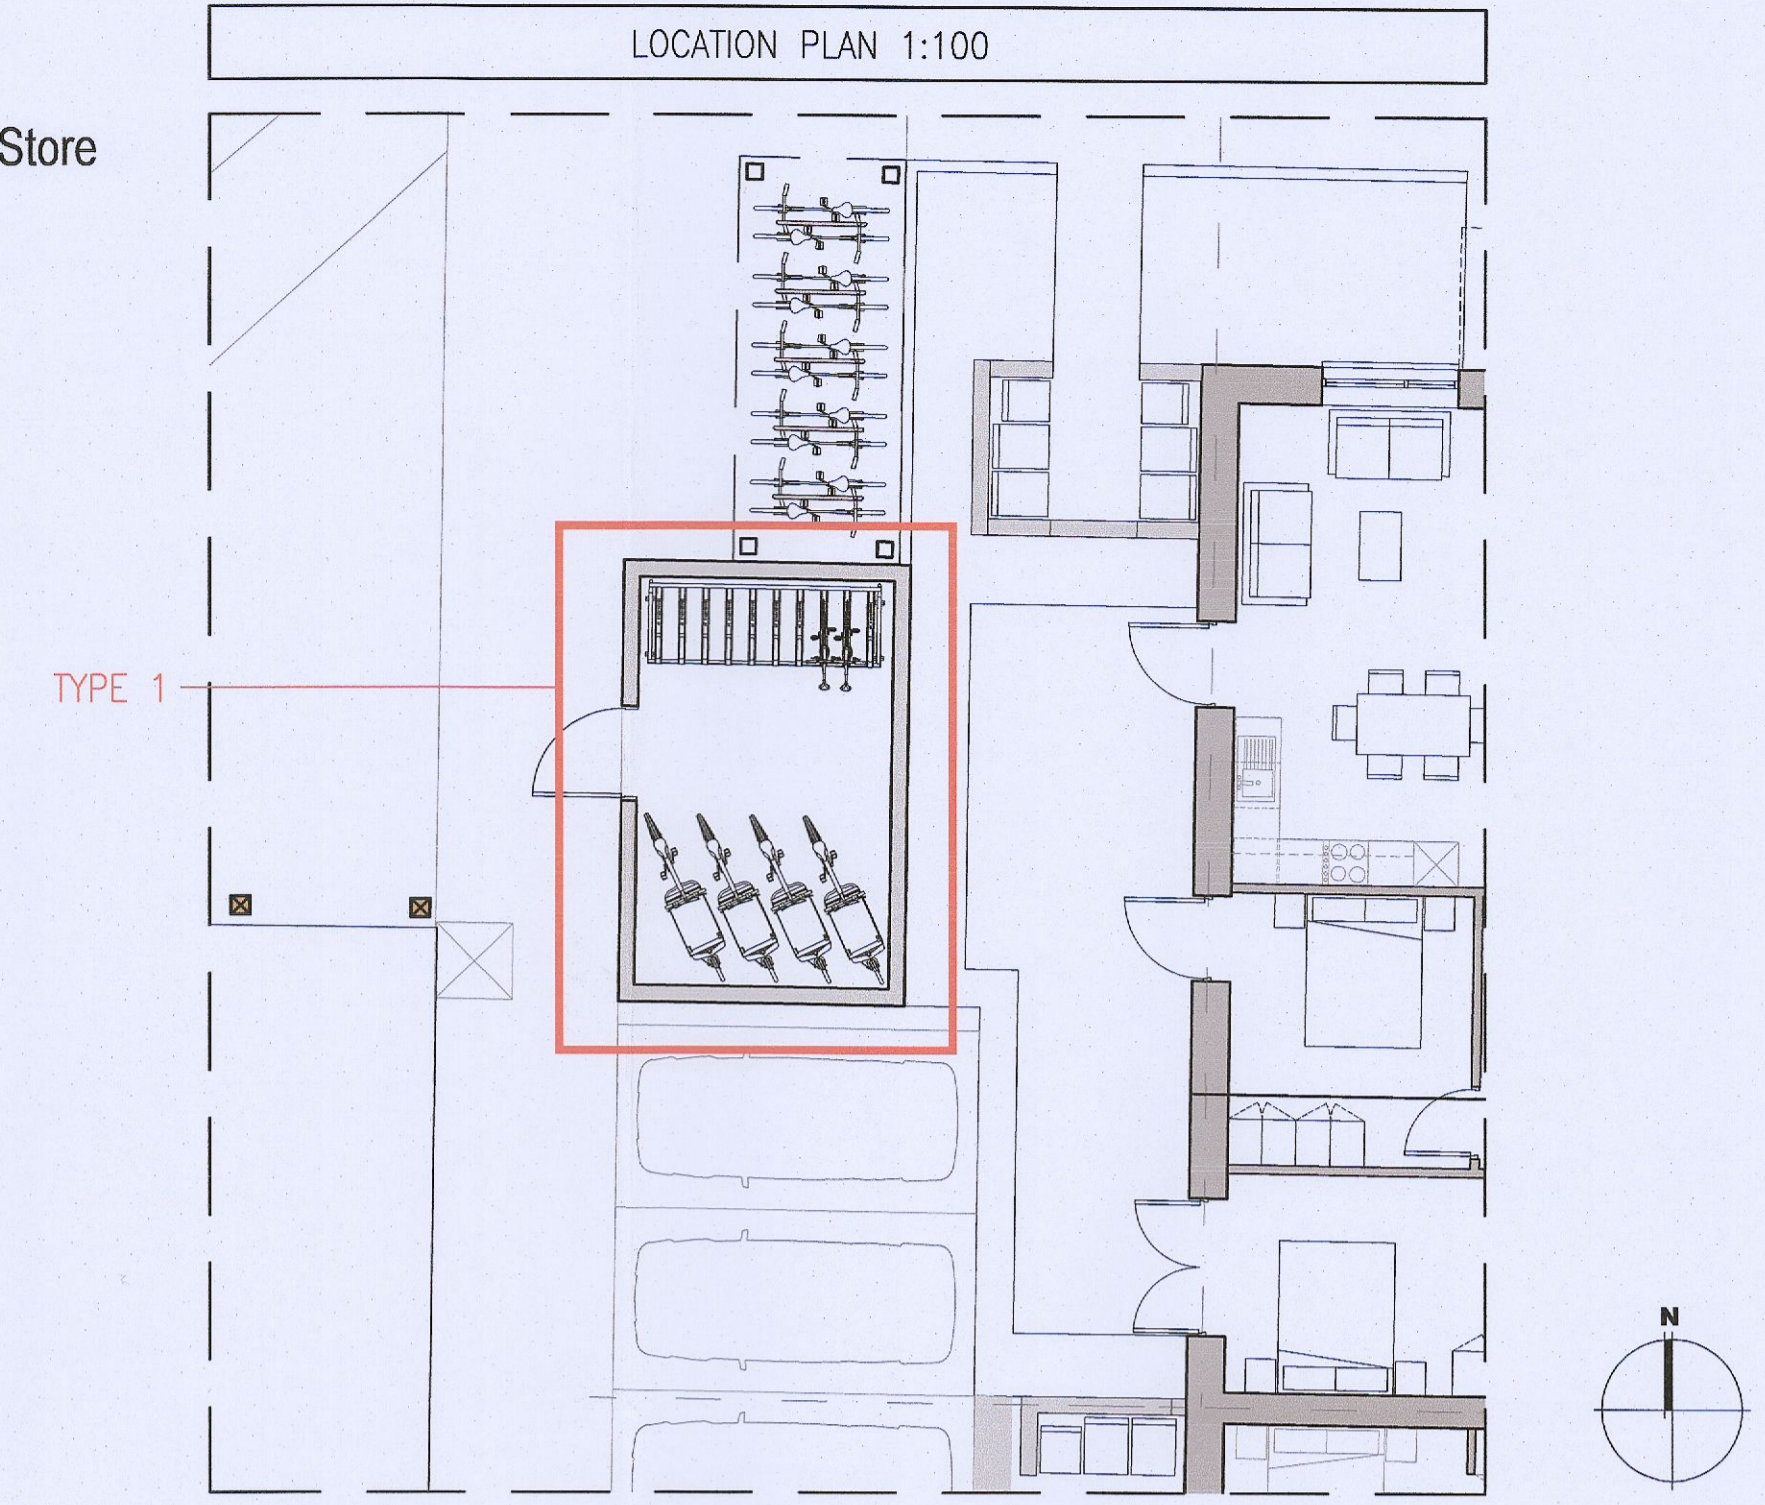


TYPE 1
Communal Bike Store

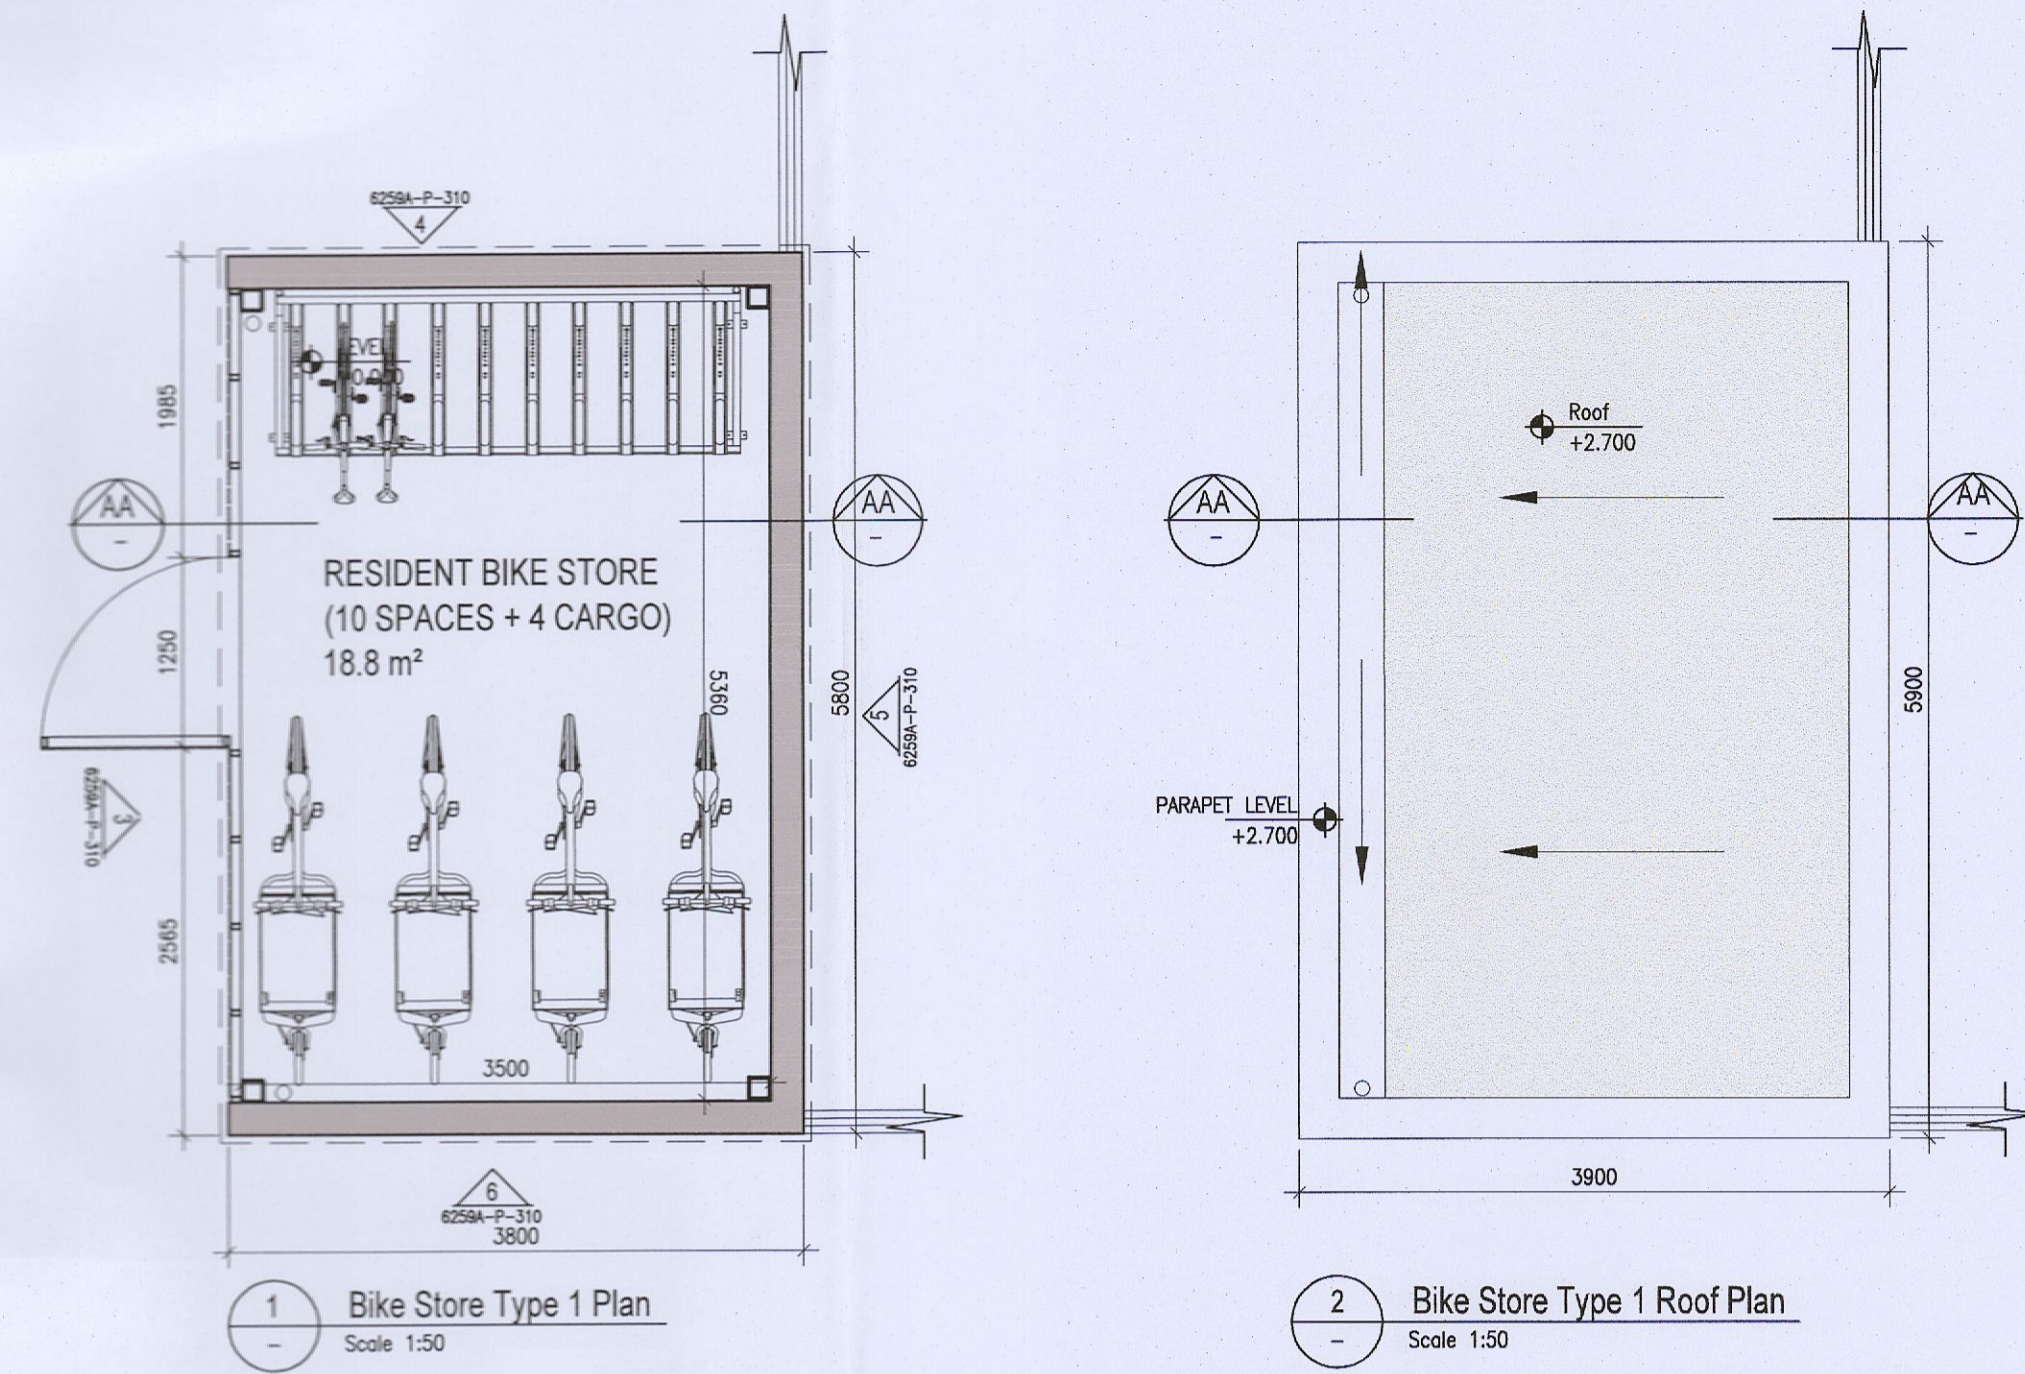

No.	Date	Revision	Initials
01	10.10.2022	ISSUED FOR PLANNING	AM
02	09.03.2023	ISSUED FOR PLANNING RFI	ED

Project: **Aderrig Phase 3, Adamstown SDZ Residential Development**

Drawing Title: **Bike Store Details Type 1**

Drawing No: 6259A-P-310

Scale: 1:50 @A1

Rev: 02

Drawn: AM, ED

Date: MAR 2023

Project: 6-7 HARQUITT TERRACE, DUBLIN 2, IRELAND
t: +353-1-618 2400 f: +353-1-618 7355
e: architecture@bkad.ie
www.bkad.ie

bkd architects
BURKE-KENNEDY DOYLE