
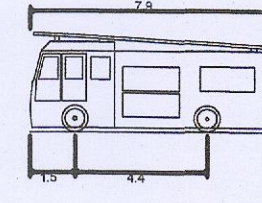



NOTES:

1. DO NOT SCALE. USE FIGURED DIMENSIONS ONLY.
2. THIS DRAWING IS TO BE READ IN CONJUNCTION WITH ALL OTHER RELEVANT ARCHITECTURAL AND ENGINEERING DRAWINGS.
3. IT IS THE CONTRACTOR'S RESPONSIBILITY TO ENSURE THAT ALL WORKS ARE CONSTRUCTED IN ACCORDANCE WITH THE IRISH WATER CODE OF PRACTICE AND STANDARD DETAILS. THE CODE OF PRACTICE AND STANDARD DETAILS ARE AVAILABLE TO DOWNLOAD FROM THE IRISH WATER WEB SITE AT WWW.WATER.IE/CONNECTIONS/DEVELOPER-SERVICES/ WHERE THE DETAILS CONTAINED ON THIS DRAWING DIFFER FROM THE IRISH WATER CODE OF PRACTICE OR STANDARD DETAILS THIS MUST BE BROUGHT TO THE ATTENTION OF THE ENGINEER IMMEDIATELY. IRISH WATER STANDARDS WILL TAKE PRECEDENCE.

LEGEND:

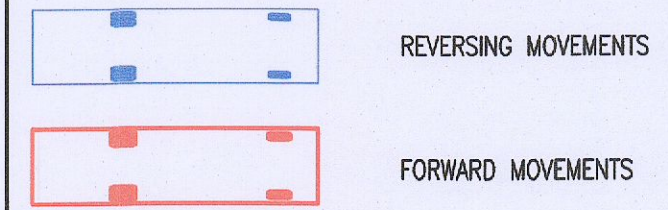

Pumping Appliance	7.900m
Overall Length	2.500m
Overall Width	3.300m
Overall Body Height	0.140m
Min Body Ground Clearance	2.500m
Track Width	4.028m
Lock-to-lock time	7.750m
Curb to Curb Turning Radius	

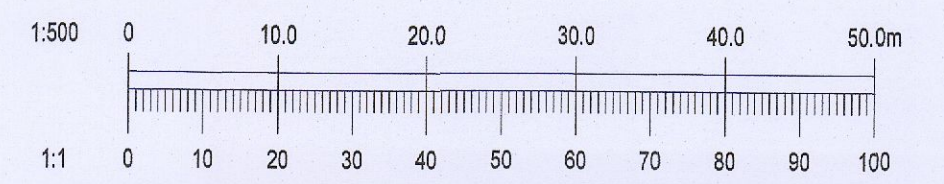

Ordnance Survey Ireland Licence
No. EN 0006022 © Ordnance Survey
Ireland/Government of Ireland.

B	16/03/23	ISSUED FOR RFI	MS	IW
A	21/02/23	ISSUED FOR TENDER & RSA	MS	IW
REV.	DATE	AMENDMENT	DRN	APPD

STATUS
FOR TENDER

Waterman Moylan
Engineering Consultants
BLOCK 5, EASTPOINT BUSINESS PARK, ALFIE BYRNE ROAD,
DUBLIN D05 H3F4 IRELAND
Tel: (01) 664-8900 Fax: (01) 851 3618
Email: info@waterman-moylan.ie www.waterman-moylan.ie

CLIENT: **QUINTAIN DEVELOPMENTS IRELAND LTD**
ARCHITECT: **BKD ARCHITECTS**
PROJECT: **ADERRIG PHASE 3**

TITLE: **PROPOSED FIRE TENDER AUTOTRACK ANALYSIS**

DRAWN MS	DESIGNED JOB	APPROVED IW	DATE FEB. 2023
SCALE 1:500 @ A1	JOB NO. 22-023	DRG. NO. T113	REVISION B