


**NOTES:**

1. DO NOT SCALE. USE FIGURED DIMENSIONS ONLY.
2. THIS DRAWING IS TO BE READ IN CONJUNCTION WITH ALL OTHER RELEVANT ARCHITECTURAL AND ENGINEERING DRAWINGS.
3. IT IS THE CONTRACTOR'S RESPONSIBILITY TO ENSURE THAT ALL WORKS ARE CONSTRUCTED IN ACCORDANCE WITH THE IRISH WATER CODE OF PRACTICE AND STANDARD DETAILS. THE CODE OF PRACTICE AND STANDARD DETAILS ARE AVAILABLE TO DOWNLOAD FROM THE IRISH WATER WEB SITE AT [WWW.WATER.IE/CONNECTIONS/DEVELOPER-SERVICES/](http://WWW.WATER.IE/CONNECTIONS/DEVELOPER-SERVICES/) WHERE THE DETAILS CONTAINED ON THIS DRAWING DIFFER FROM THE IRISH WATER CODE OF PRACTICE OR STANDARD DETAILS THIS MUST BE BROUGHT TO THE ATTENTION OF THE ENGINEER IMMEDIATELY. IRISH WATER STANDARDS WILL TAKE PRECEDENCE.

LEGEND	
	2.4m x 49m SIGHTLINE
	2.0m x 23m SIGHTLINE
DESIGN SPEED (km/h)	SSD STANDARD (m)
10	7
20	14
30	23
40	33
50	49 BUS
60	59

FORWARD VISIBILITY  
DESIGN MANUAL FOR URBAN ROADS  
AND STREETS - TABLE 4.2

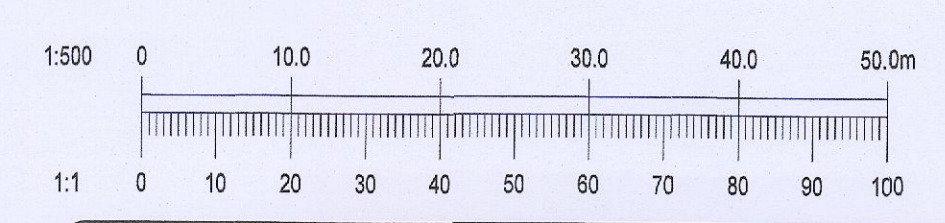

Ordnance Survey Ireland Licence  
No. EN 0006021 © Ordnance Survey  
Ireland/Government of Ireland.

B	16/03/23	ISSUED FOR RFI	MS	IW
A	21/02/23	ISSUED FOR TENDER & RSA	MS	IW
REV.	DATE	AMENDMENT	DRN	APPD

STATUS **FOR TENDER**

**Waterman Moylan**  
Engineering Consultants  
BLOCK 5, EASTPOINT BUSINESS PARK, ALFIE BYRNE ROAD,  
DUBLIN D03 H3F4 IRELAND.  
Tel: (01) 954 8500 Fax: (01) 661 3618  
Email: info@waterman-moylan.ie www.waterman-moylan.ie

CLIENT **QUINTAIN DEVELOPMENTS IRELAND LTD**  
ARCHITECT **BKD ARCHITECTS**  
PROJECT **ADERRIG PHASE 3**  
TITLE **PROPOSED VISIBILITY SPLAYS**

DRAWN MS	DESIGNED JB	APPROVED IW	DATE FEB. 2023
SCALE 1:500 @ A1	JOB NO. 22-023	DRG. NO. T115	REVISION B