




Existing Section A-A
1:200

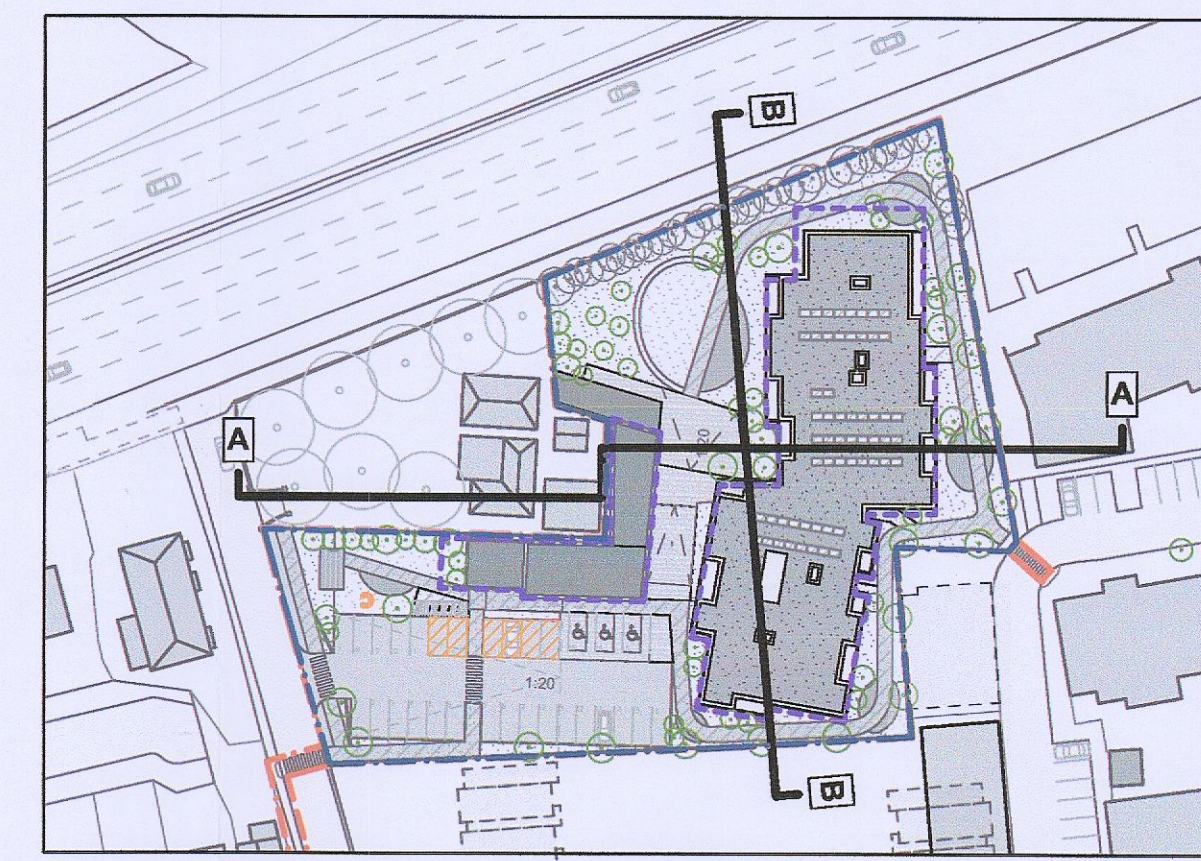


Key Plan 1:1000

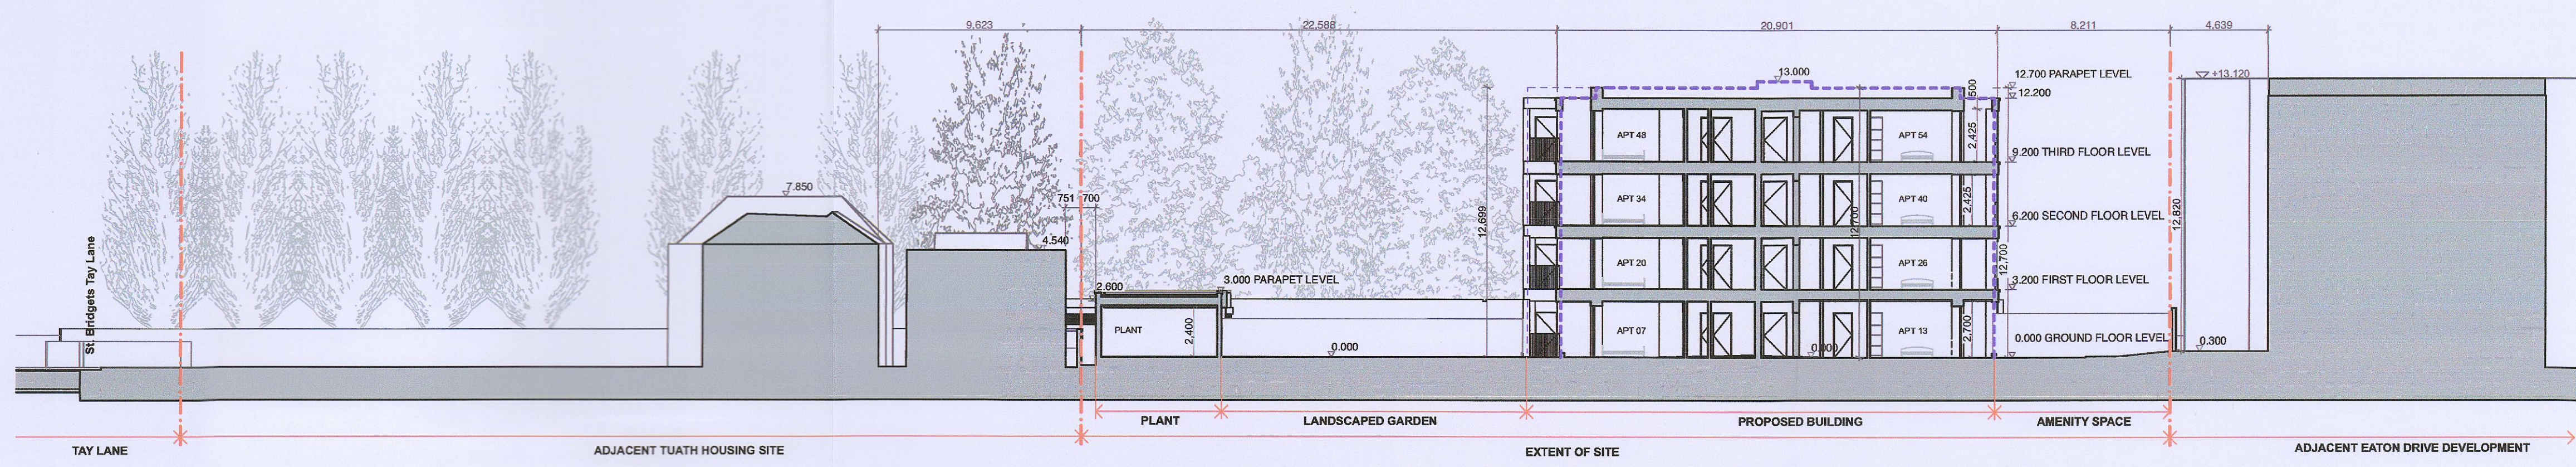

Proposed Section A-A
1:200

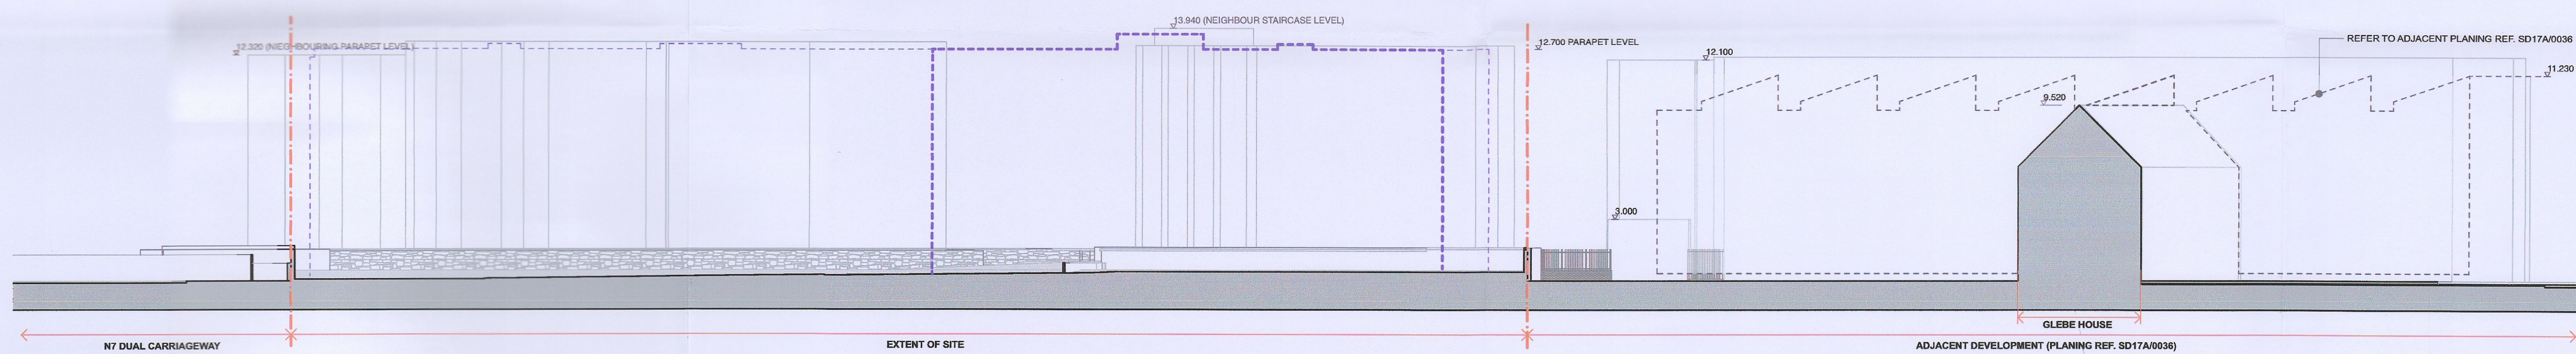

Existing Section B-B
1:200

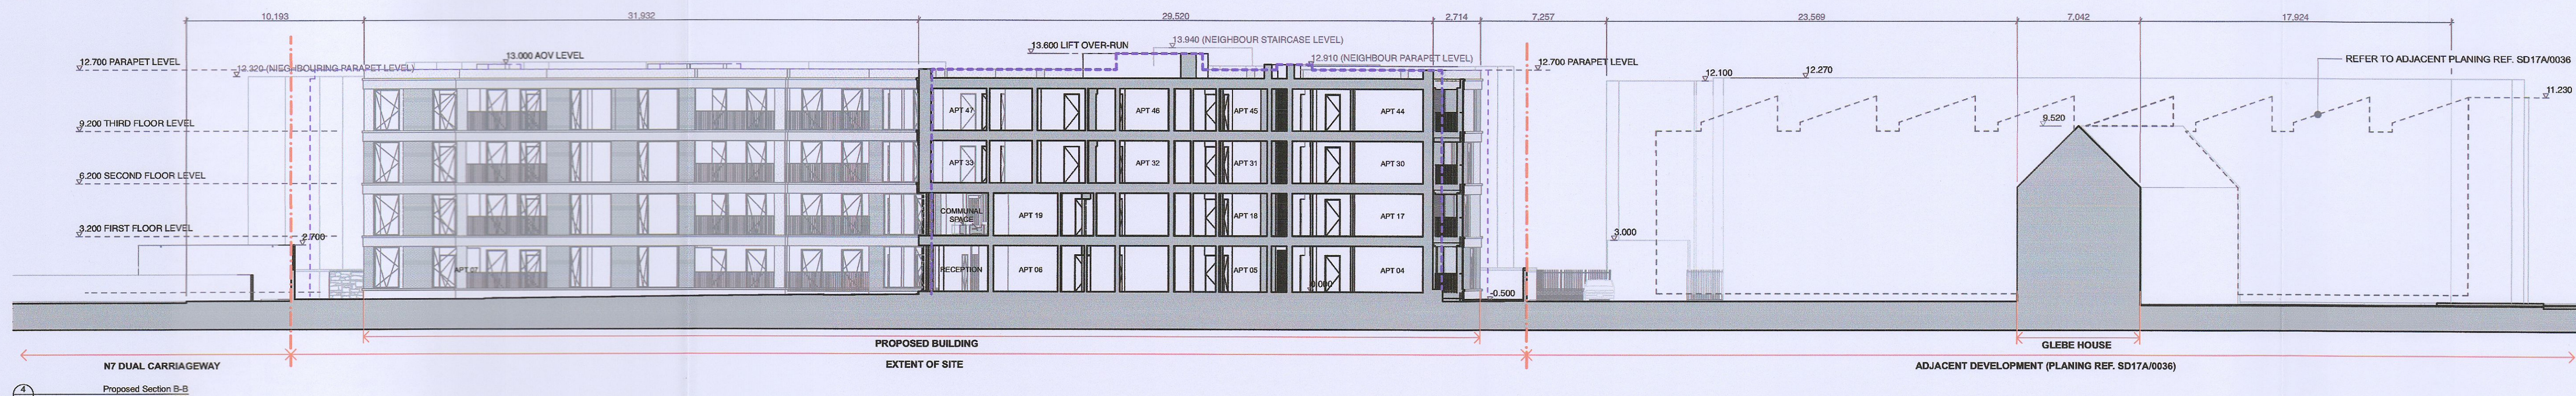


Proposed Section B-B
1:200

REVISION	STAGE	DATE	NOTES
PL-02	PLANNING	16/12/22	ADDITIONAL INFORMATION
PL-03	PLANNING	24/03/23	CLARIFICATION OF ADDITIONAL INFORMATION

NOTES:

Figured dimensions only to be taken from this drawing - All dimensions to be checked onsite
Discrepancies to be brought to the attention of this office before commencement of work.

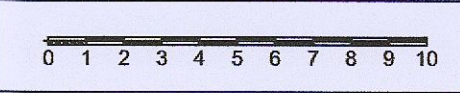

pacstudio
ARCHITECTURE + ENVIRONMENTS

PAC Studio Limited t : + 353 1 453 0406
Tower 1, Fumbally Court w : www.pacstudio.ie
Fumbally Lane, D08PX95 e : info@pacstudio.ie

CLIENT: RIVERSIDE PROJECTS LIMITED	JOB NO: 2001
JOB TITLE: RATHCOOLE HOUSING TAY LANE RATHCOOLE COUNTY DUBLIN	DWG NO: RATH A3-20
DRAWING TITLE: SITE SECTIONS - EXISTING / PROPOSED	REV NO: PL-03
STAGE: PLANNING	SCALE: 1:200 @ A1
AUTHOR: MC	DATE: 24/03/2023