



REVISION SCHEDULE				
REV. NO.	REV. DESCRIPTION	REV. DATE	DRAWN	CHECKED
D1	DRAFT ISSUE	17/08/2022	BD	KF
D2	REVISED DRAFT ISSUE	04/08/2022	BD	KF
P1	PLANNING ISSUE	19/08/2022	BD	KF
P2	SECTION 1-1 AND 2-2 ADDED	20/03/2023	TGB	JP

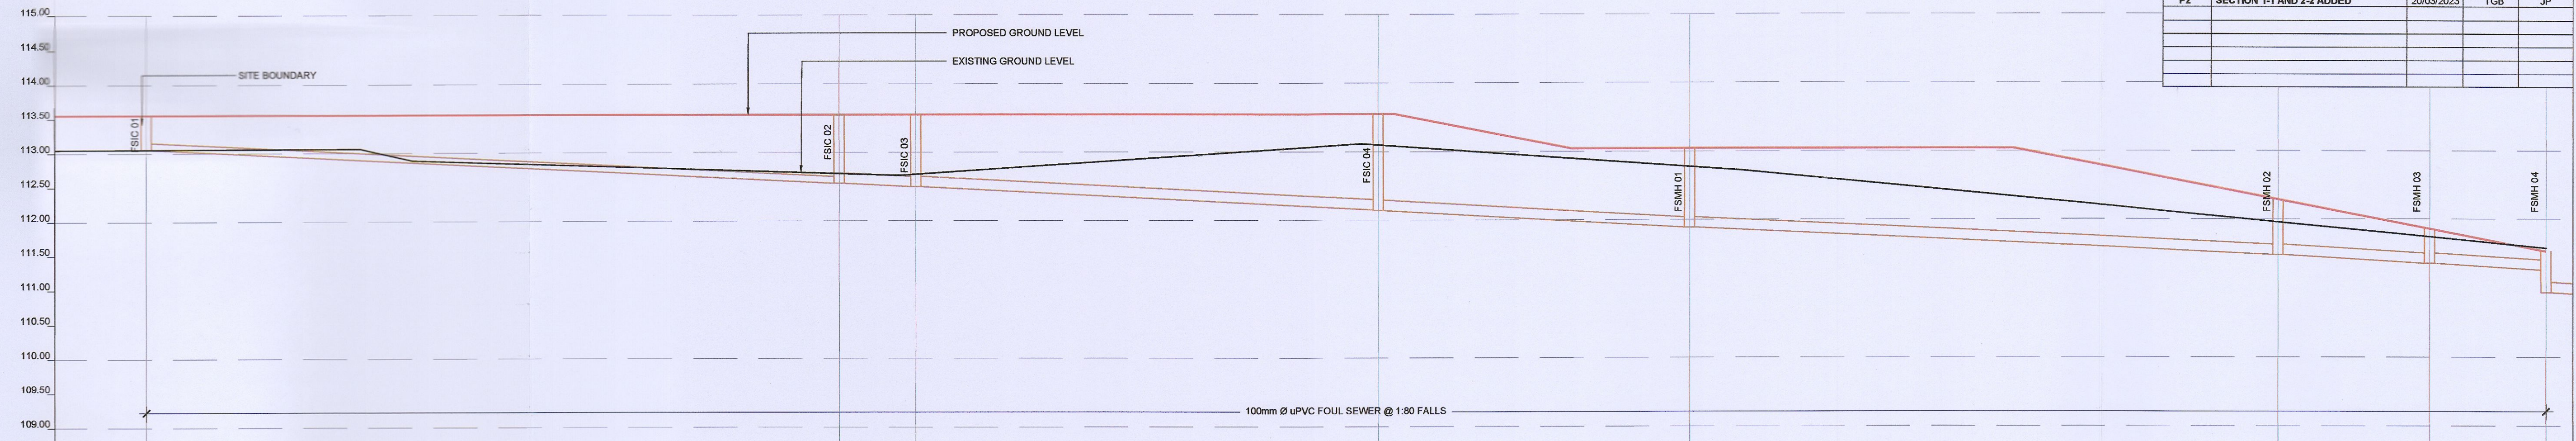


	FSIC 01	FSIC 02	FSIC 03	FSIC 04	FSMH 01	FSMH 02	FSMH 03	FSMH 04
EXISTING LEVEL	-	-	-	-	-	-	-	-
PROPOSED LEVEL	113.95	113.95	113.95	113.95	113.95	112.05	111.80	111.55
CHAINAGE	-	-	-	-	-	-	-	-
COVER LEVEL	113.95	113.95	113.95	113.95	113.95	112.05	111.80	111.55
INVERT LEVEL	13.05	112.55	112.49	112.15	111.92	111.48	111.37	111.27

1 VERTICAL SECTION FSIC 01 TO FSMH 04
HORIZONTAL SCALE 1:200
VERTICAL SCALE 1:50

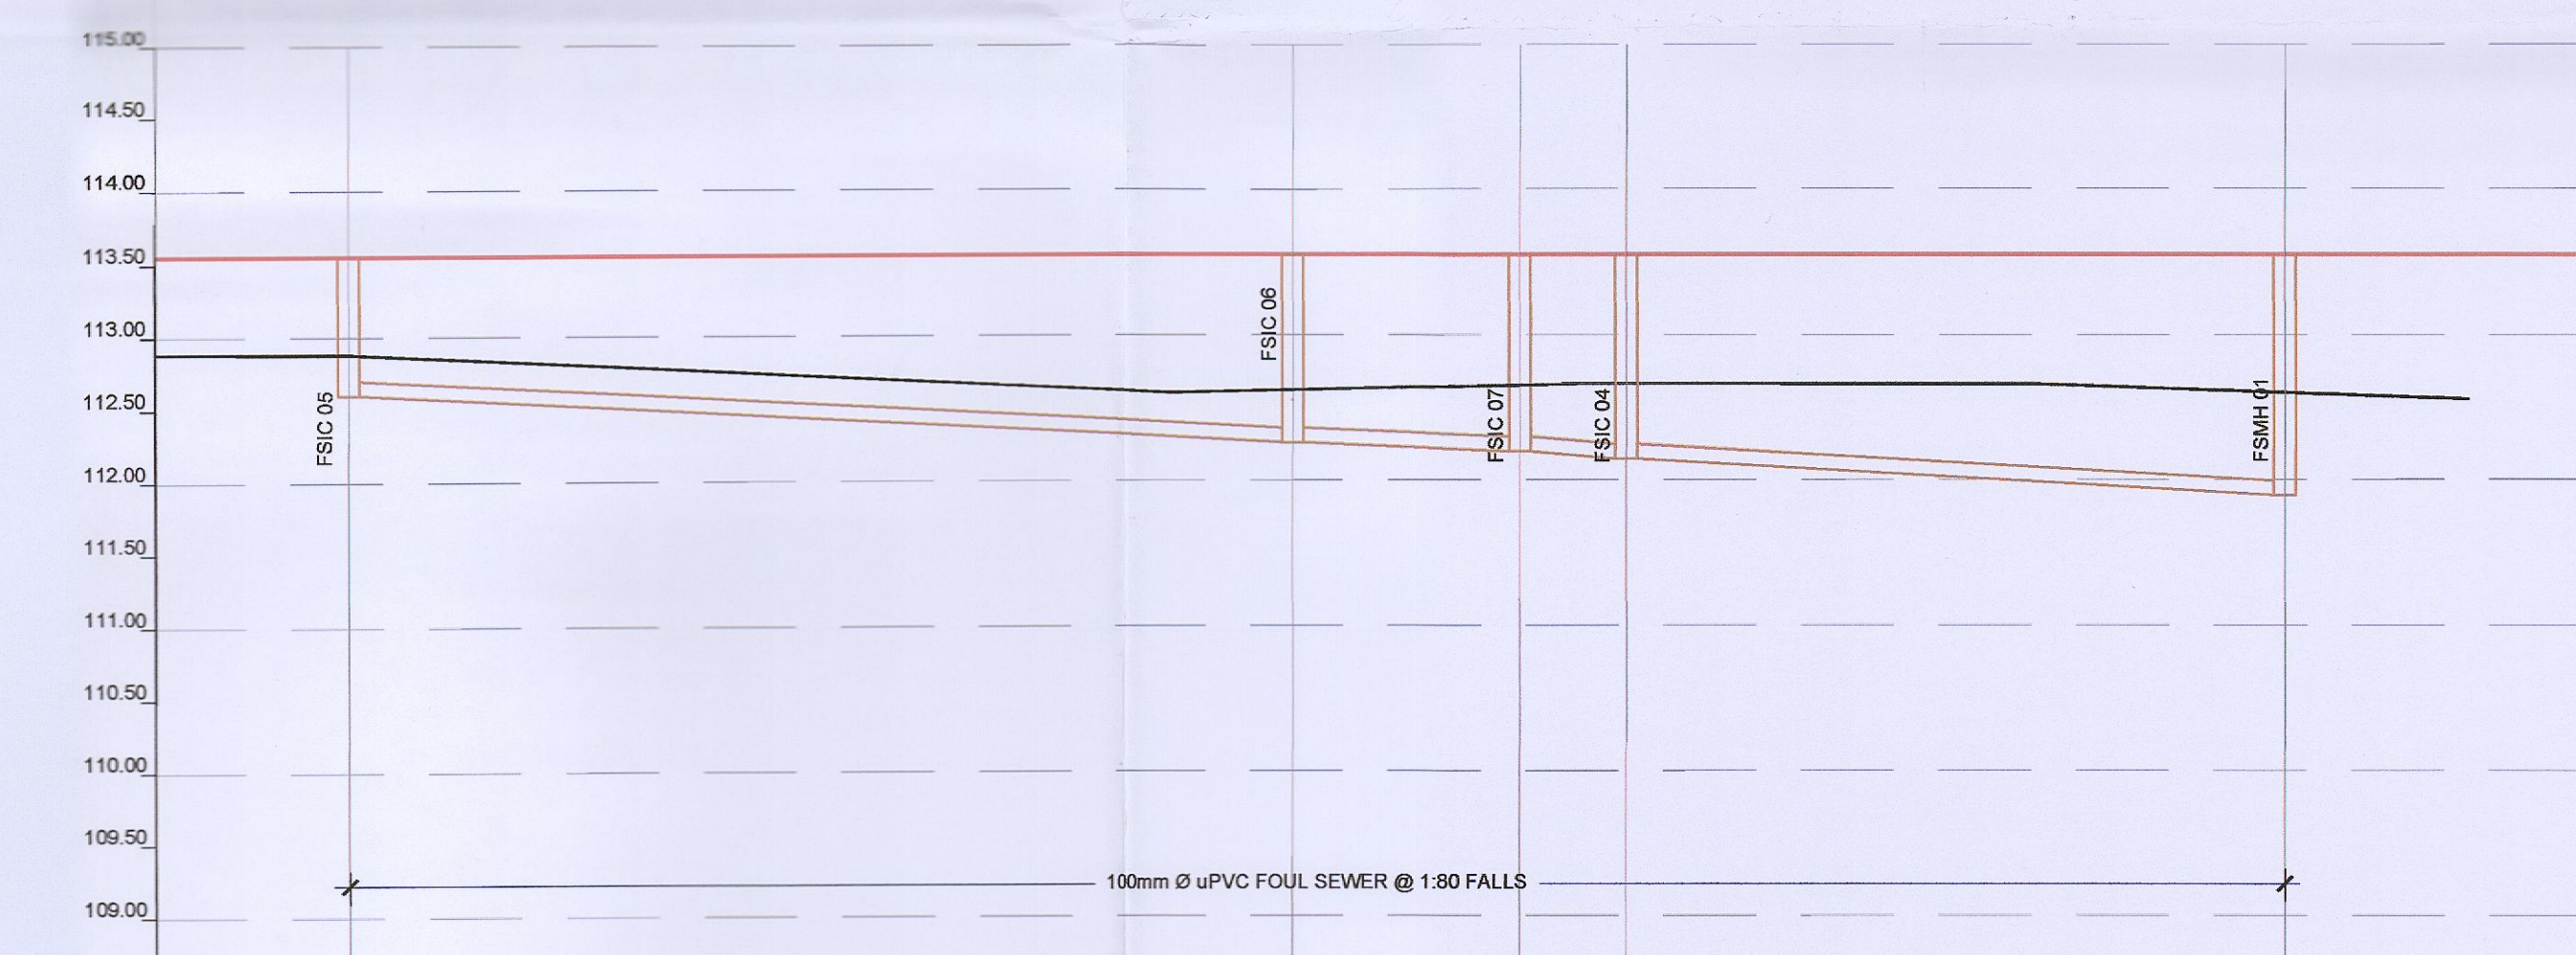


	FSIC 05	FSIC 06	FSIC 07	FSIC 08	FSMH 01
EXISTING LEVEL	-	-	-	-	-
PROPOSED LEVEL	113.95	113.95	113.95	113.95	113.05
CHAINAGE	-	-	-	-	-
COVER LEVEL	113.95	113.95	113.95	113.95	113.05
INVERT LEVEL	112.89	112.26	112.18	112.15	112.10

2 VERTICAL SECTION FSIC 05 TO FSMH 01
HORIZONTAL SCALE 1:200
VERTICAL SCALE 1:50

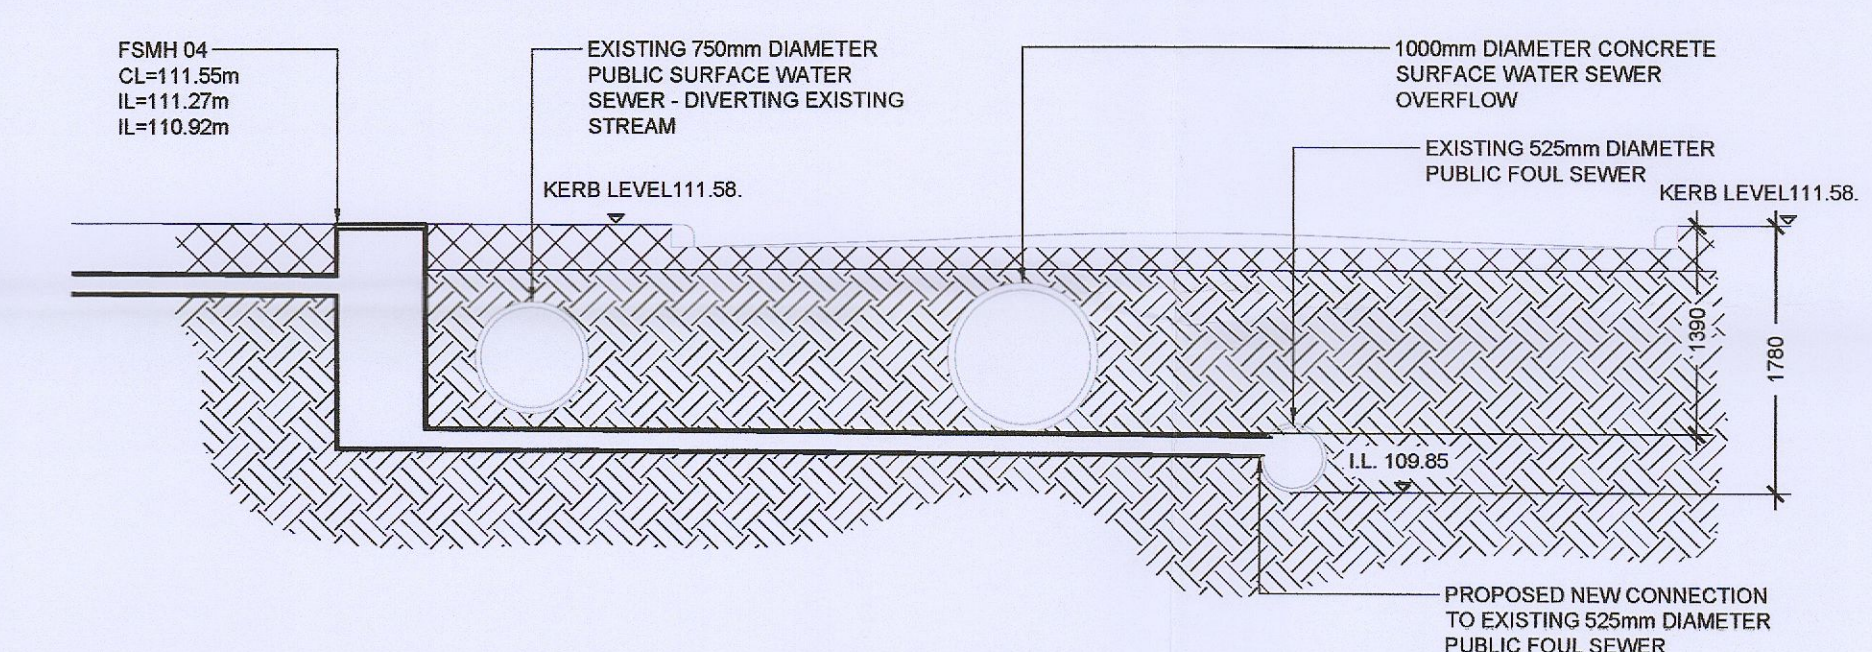

1-1 SECTION 1-1
SCALE 1:50

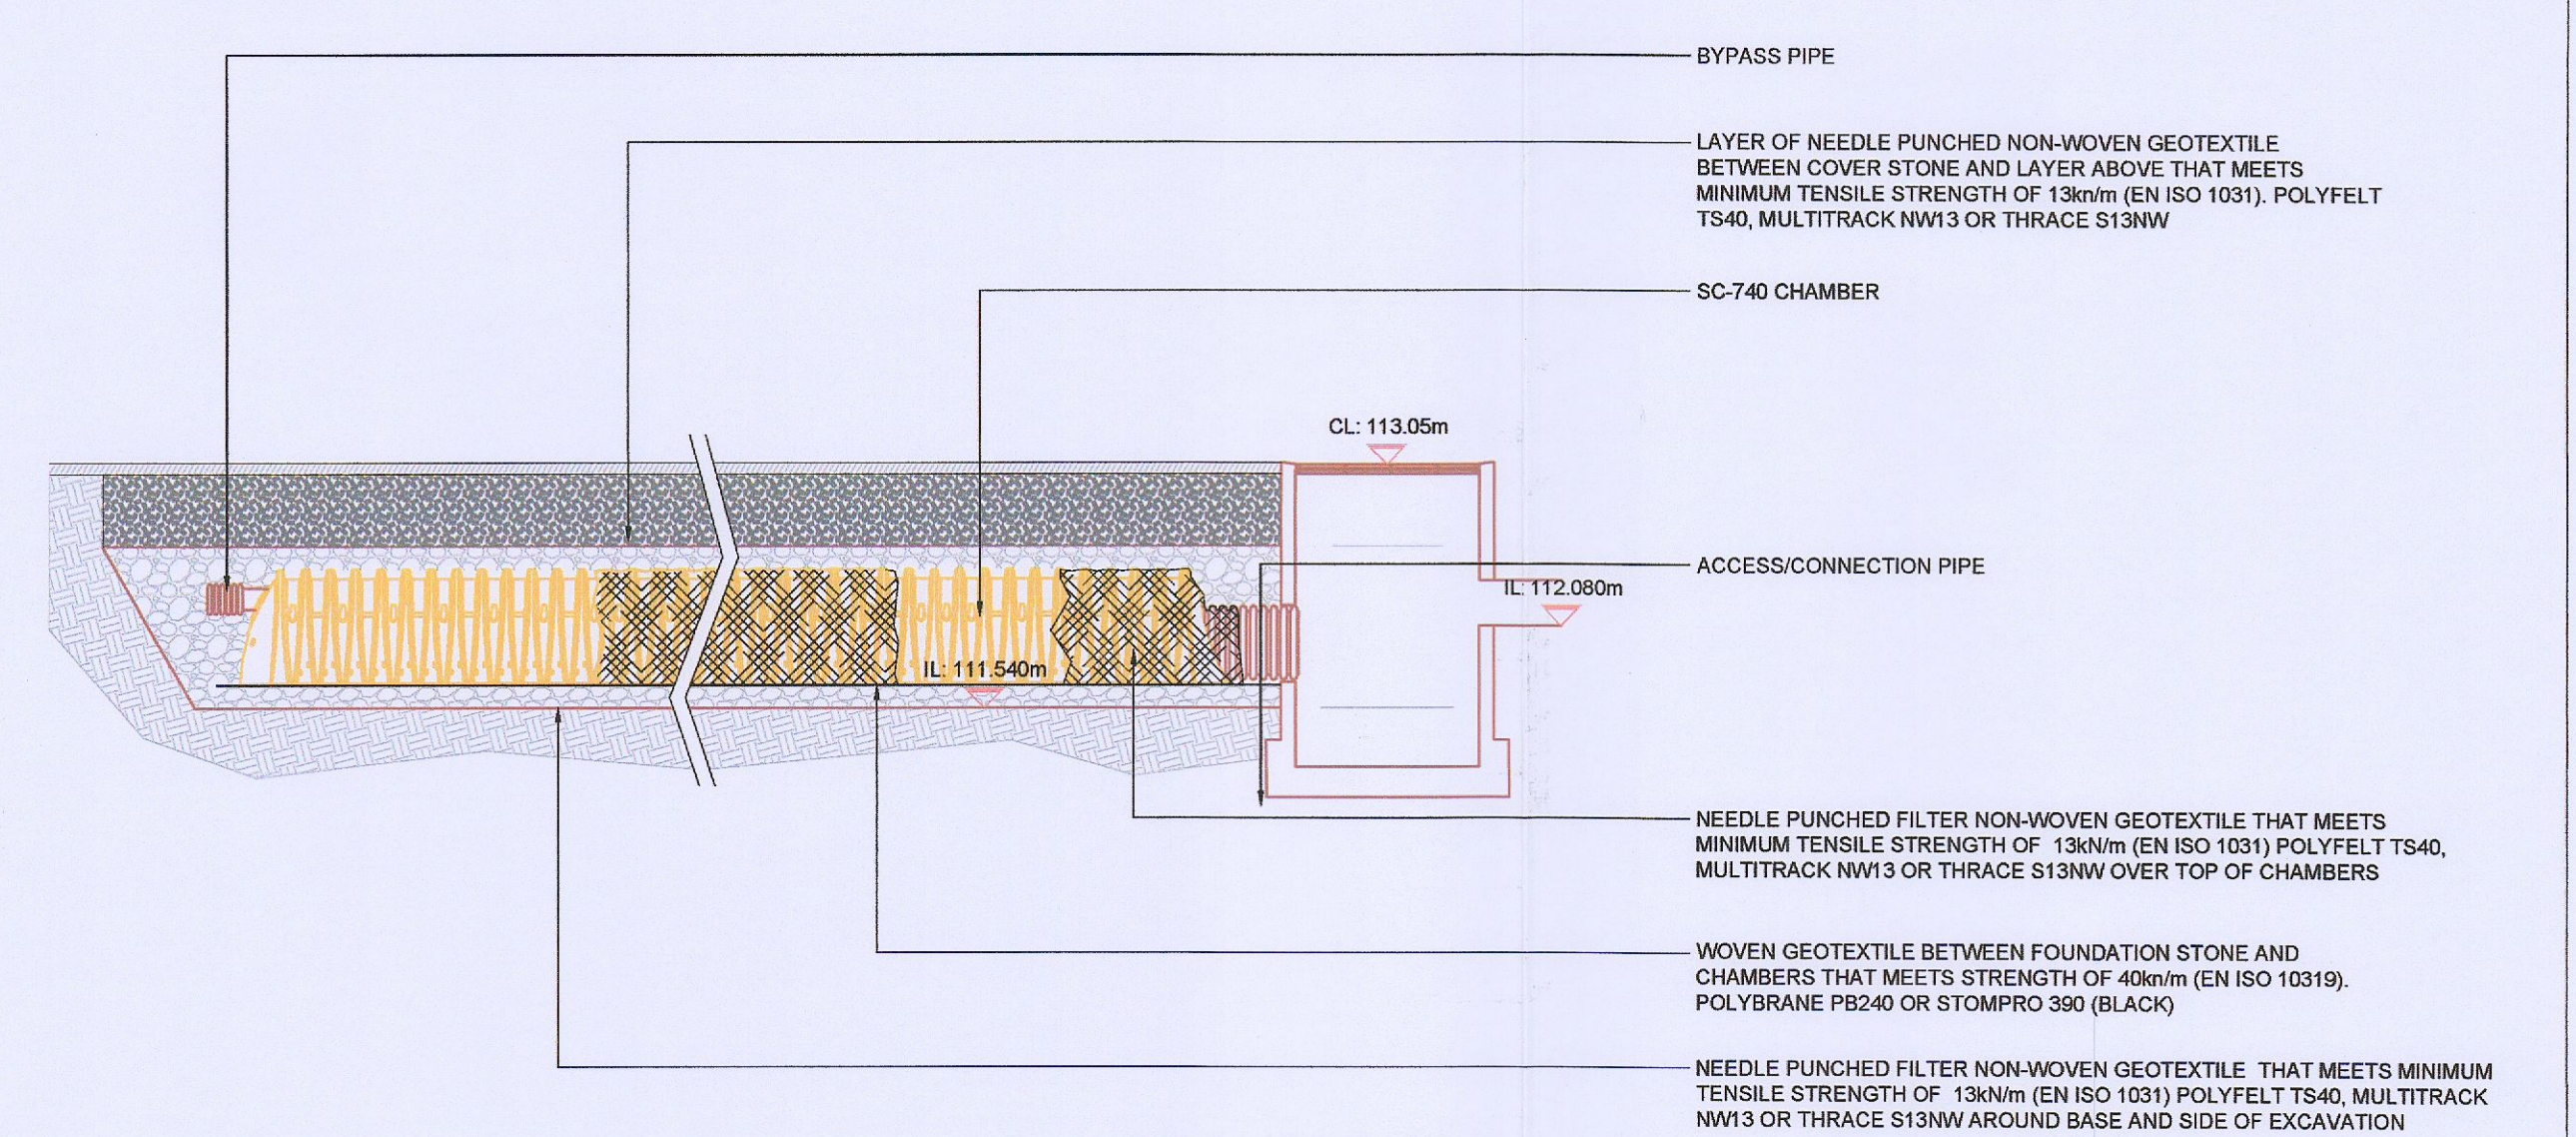

2-2 SECTION 2-2
SCALE 1:200

Drawing Stage: PLANNING	Project Details:	
	Site Address:	ST. BRIDGETS TAYLANE, RATHCOOLE, CO. DUBLIN
	Client:	RIVERSIDE PROJECTS Ltd.
	Architect:	PAC STUDIO
	M&E Designer:	-
Contractor:	-	

Notes	

Drawn by:	Checked by:	Approved by:	Date:
BD	JP	JP	17/08/2022
Project Name:	Scale:	Project Number:	
ST. BRIDGETS TAYLANE, RATHCOOLE	A/S @ A1	2127	
Drawing Title:	Project:	Originator:	Zone:
DRAINAGE LONG SECTION SHEET 2	-	CORA	-

CORA CONSULTING ENGINEERS

Behan House,
10 Lower Mount Street,
Dublin 2. D02 HT71
Tel: +353 1 661 1100
e-mail: info@cora.ie
Web: www.cora.ie

Level:	Type:	Discipline:	Drawing No:	Stage:	Revision:
-	DR	C	003	P	02