


REVISION SCHEDULE				
REV. NO.	REV. DESCRIPTION	REV. DATE	DRAWN	CHECKED
02	SITE LAYOUT UPDATED	30/11/2021	JP	JP
PL01	ISSUED FOR PLANNING	19/09/2022	BD	JP
PL02	CARPARK LAYOUT UPDATED	01/03/2023	TGB	JP
PL03	FINALISED SITE LAYOUT	24/03/2023	TGB	JP

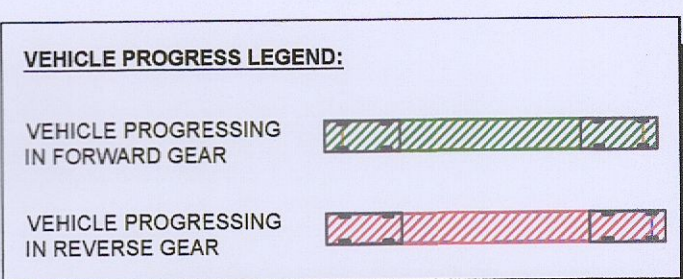


Standard Design Vehicle (SDV)
 Overall Length 4.800m
 Overall Width 2.000m
 Overall Body Height 1.950m
 Min Body Ground Clearance 0.100m
 Track Width 2.000m
 Lock-to-lock time 4.00s
 Wall to Wall Turning Radius 6.000m

STANDARD DESIGN VEHICLE - ENTRY - SPACE 16
 SCALE 1:500



Standard Design Vehicle (SDV)
 Overall Length 4.800m
 Overall Width 2.000m
 Overall Body Height 1.950m
 Min Body Ground Clearance 0.100m
 Track Width 2.000m
 Lock-to-lock time 4.00s
 Wall to Wall Turning Radius 6.000m

STANDARD DESIGN VEHICLE - ENTRY - SPACE 20
 SCALE 1:500

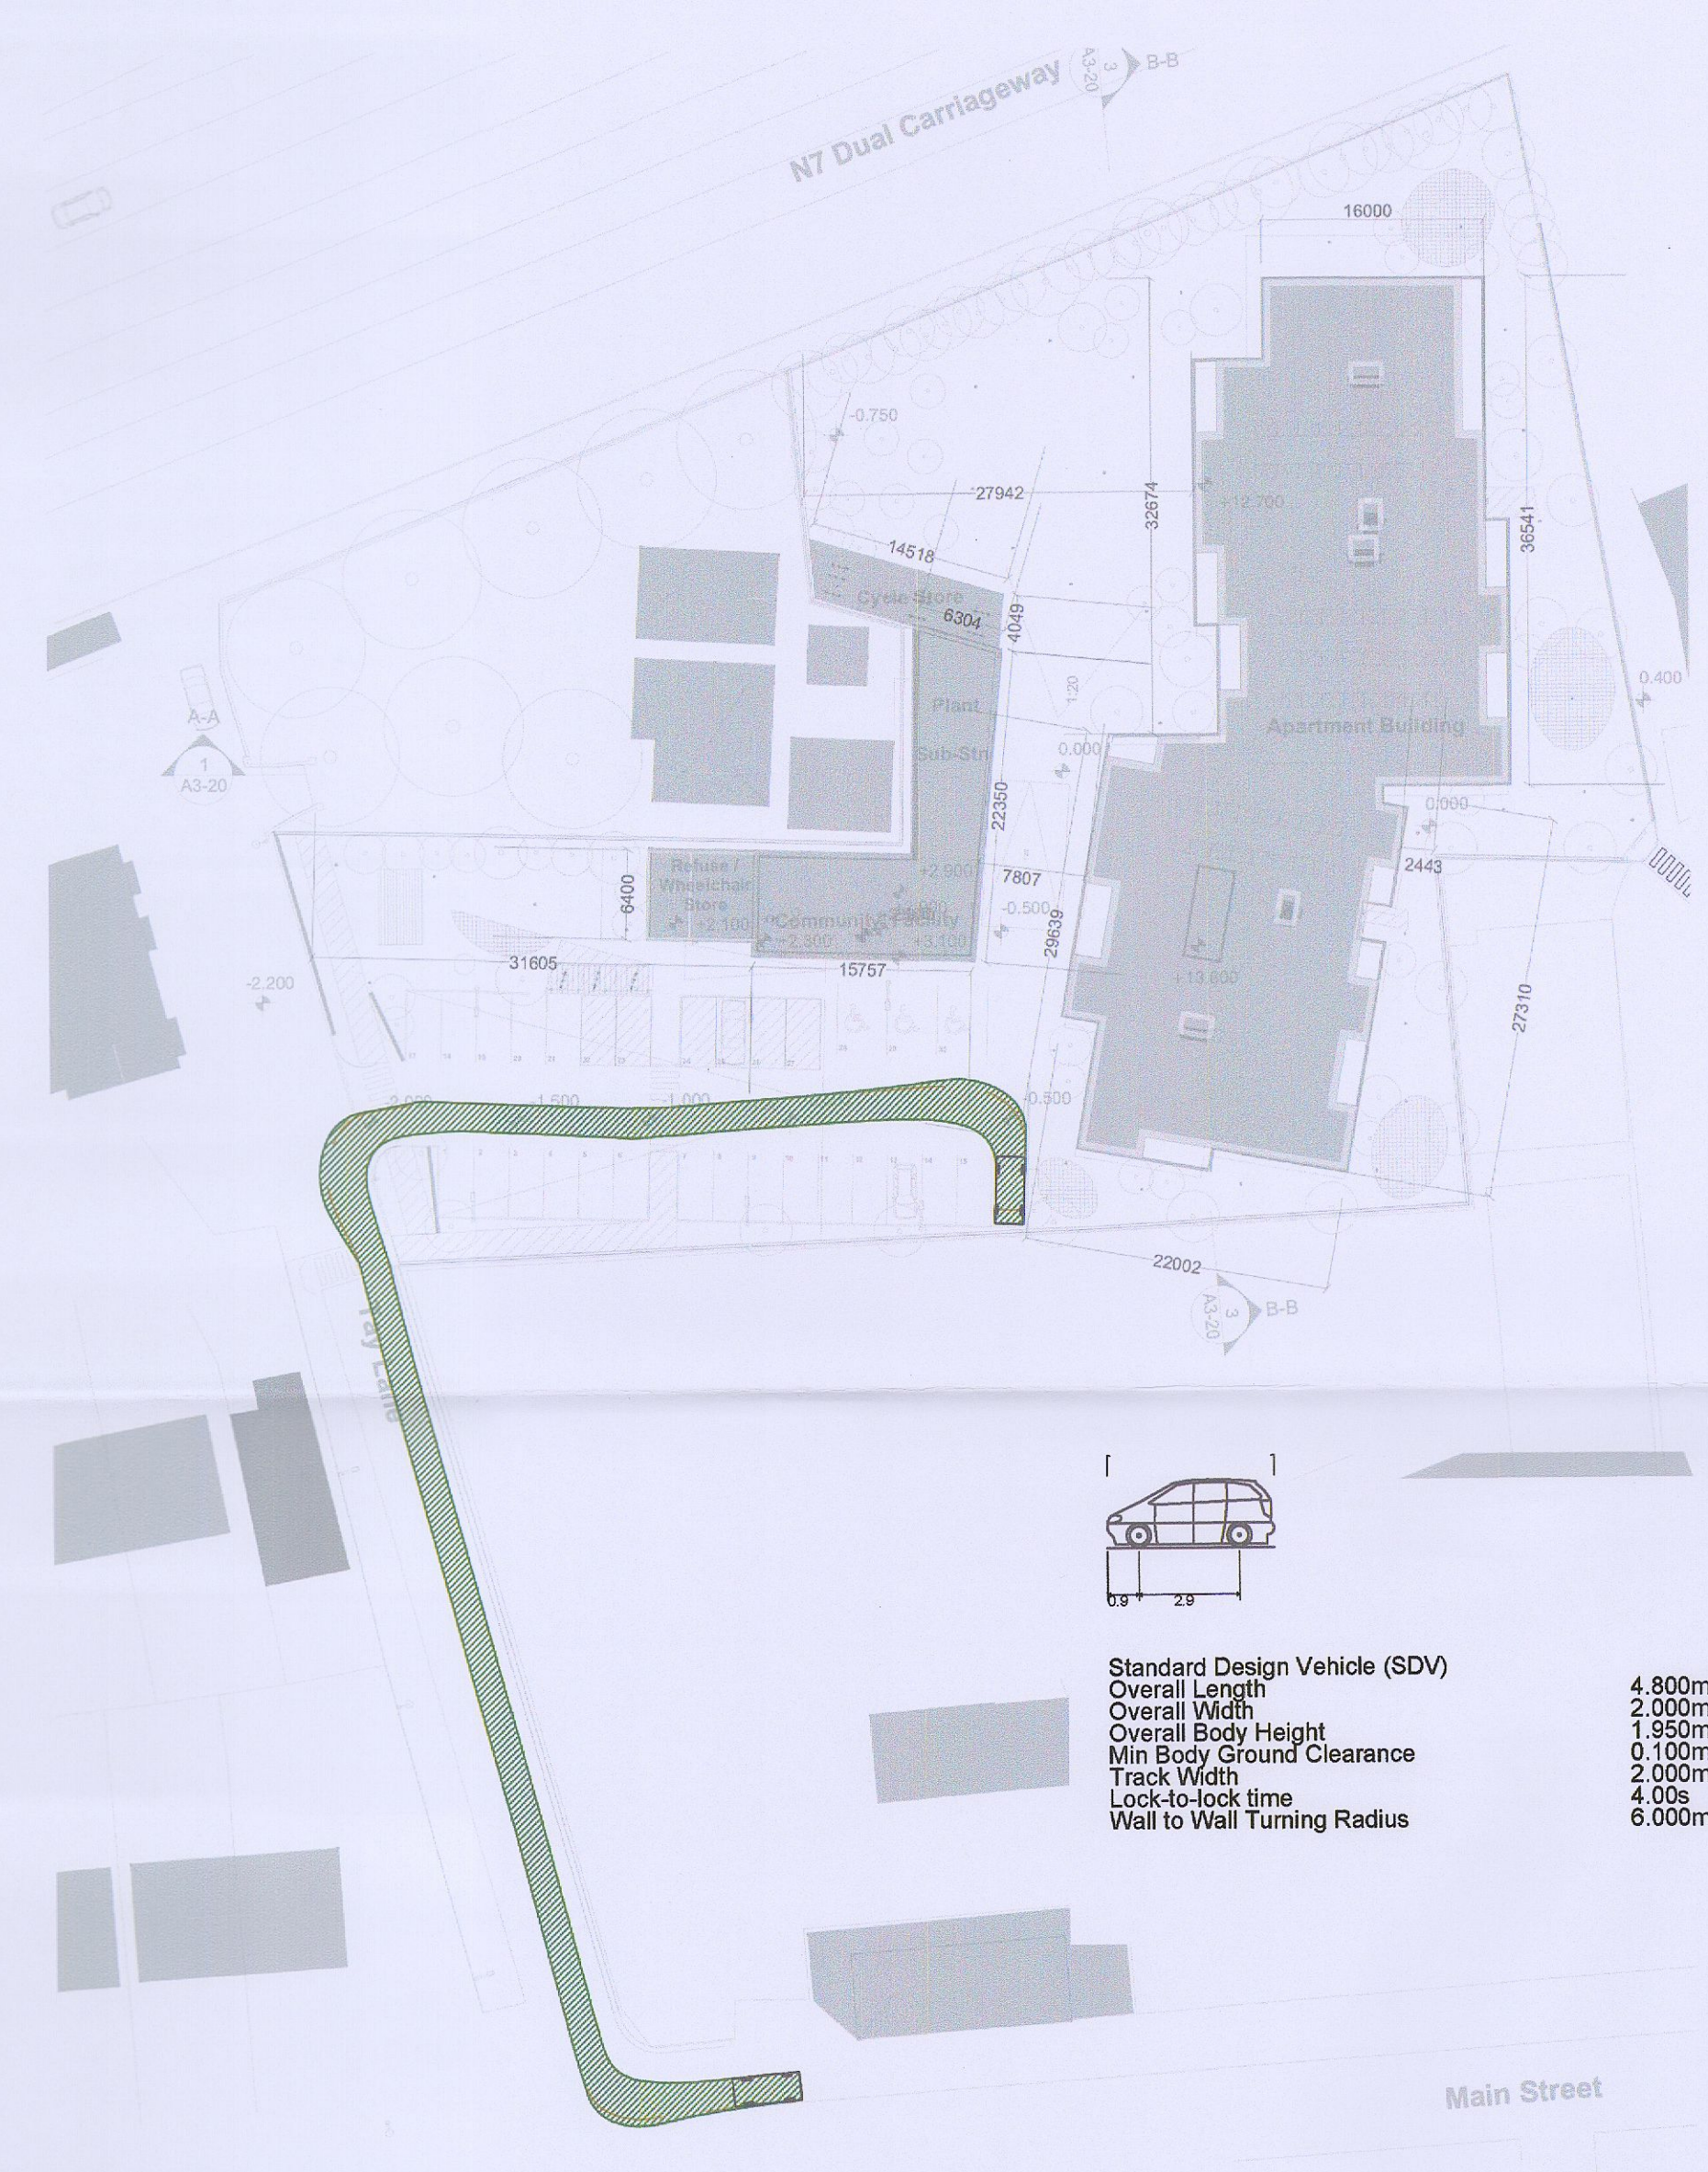


Standard Design Vehicle (SDV)
 Overall Length 4.800m
 Overall Width 2.000m
 Overall Body Height 1.950m
 Min Body Ground Clearance 0.100m
 Track Width 2.000m
 Lock-to-lock time 4.00s
 Wall to Wall Turning Radius 6.000m

STANDARD DESIGN VEHICLE - EXIT - SPACE 16
 SCALE 1:500



Standard Design Vehicle (SDV)
 Overall Length 4.800m
 Overall Width 2.000m
 Overall Body Height 1.950m
 Min Body Ground Clearance 0.100m
 Track Width 2.000m
 Lock-to-lock time 4.00s
 Wall to Wall Turning Radius 6.000m

STANDARD DESIGN VEHICLE - EXIT - SPACE 20
 SCALE 1:500

Drawing Stage: PLANNING	Project Details:	Drawn by:	Checked by:	Approved by:	Date:	 Behan House, 10 Lower Mount Street, Dublin 2. D02 HT71 Tel: +353 (0)1 661 1100 e-mail: info@cora.ie Web: www.cora.ie					
	Site Address: St. Bridgets Tay Lane, Rathcoole	BD	JP	JP	29/11/2021						
	Client: Riverside Projects Ltd	Project Name:		Scale:	Project Number:						
	Architect: PAC Studio	Rathcoole Housing Development		1:500 @ A1	2127						
	M&E Designer:	Drawing Title:		Project:	Originator:		Zone:	Level:	Type:	Discipline:	Drawing No:
Contractor:	Vehicle Swept Path Analysis Sheet 1		CORA	CORA			DR	C	10	PL	03