

VEHICLE PROGRESS LEGEND:	
VEHICLE PROGRESSING IN FORWARD GEAR	
VEHICLE PROGRESSING IN REVERSE GEAR	

REVISION SCHEDULE				
REV. NO.	REV. DESCRIPTION	REV. DATE	DRAWN	CHECKED
PL01	ISSUED FOR PLANNING	19/08/2022	BD	JP
PL02	FINALISED SITE LAYOUT	23/03/2023	TGB	JP




Standard Design Vehicle (SDV)
 Overall Length 4.800m
 Overall Width 2.000m
 Overall Body Height 1.950m
 Min Body Ground Clearance 0.100m
 Track Width 2.000m
 Lock-to-lock time 4.00s
 Wall to Wall Turning Radius 6.000m

STANDARD DESIGN VEHICLE - ENTRY - SPACE 3
 SCALE 1:500




Standard Design Vehicle (SDV)
 Overall Length 4.800m
 Overall Width 2.000m
 Overall Body Height 1.950m
 Min Body Ground Clearance 0.100m
 Track Width 2.000m
 Lock-to-lock time 4.00s
 Wall to Wall Turning Radius 6.000m

STANDARD DESIGN VEHICLE - EXIT - SPACE 3
 SCALE 1:500

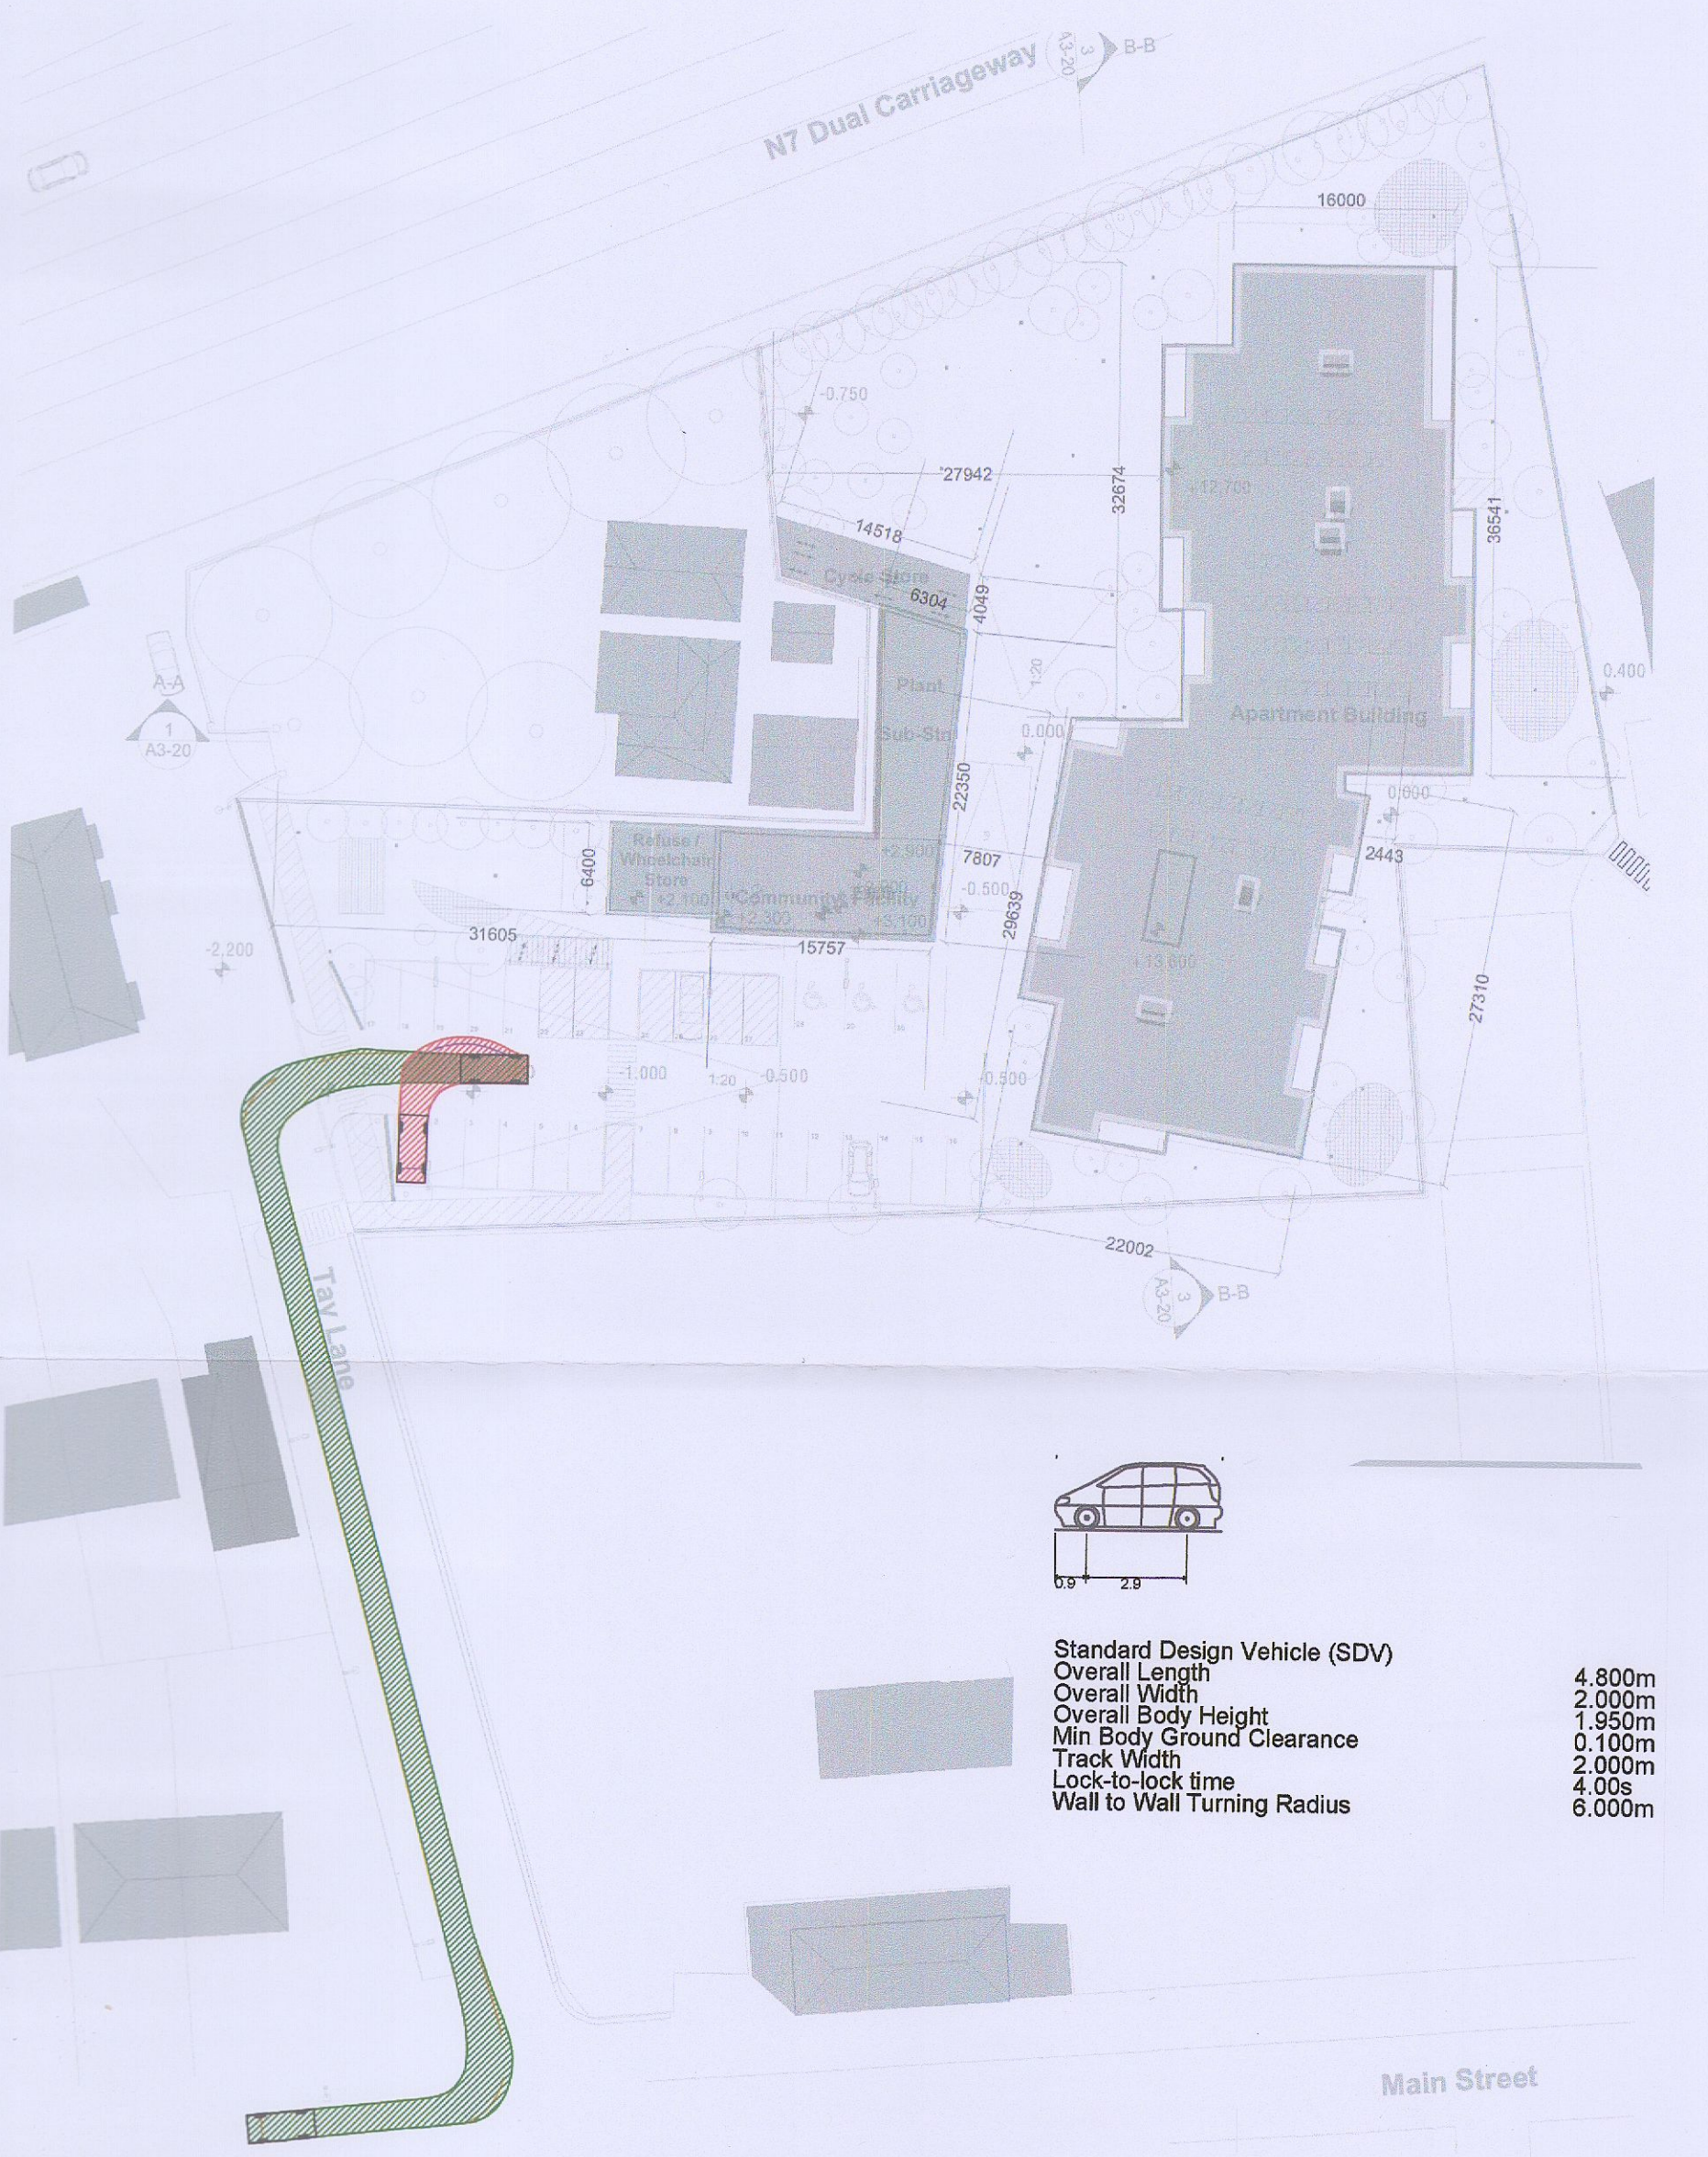

Standard Design Vehicle (SDV)
 Overall Length 4.800m
 Overall Width 2.000m
 Overall Body Height 1.950m
 Min Body Ground Clearance 0.100m
 Track Width 2.000m
 Lock-to-lock time 4.00s
 Wall to Wall Turning Radius 6.000m

STANDARD DESIGN VEHICLE - ENTRY - SPACE 4
 SCALE 1:500

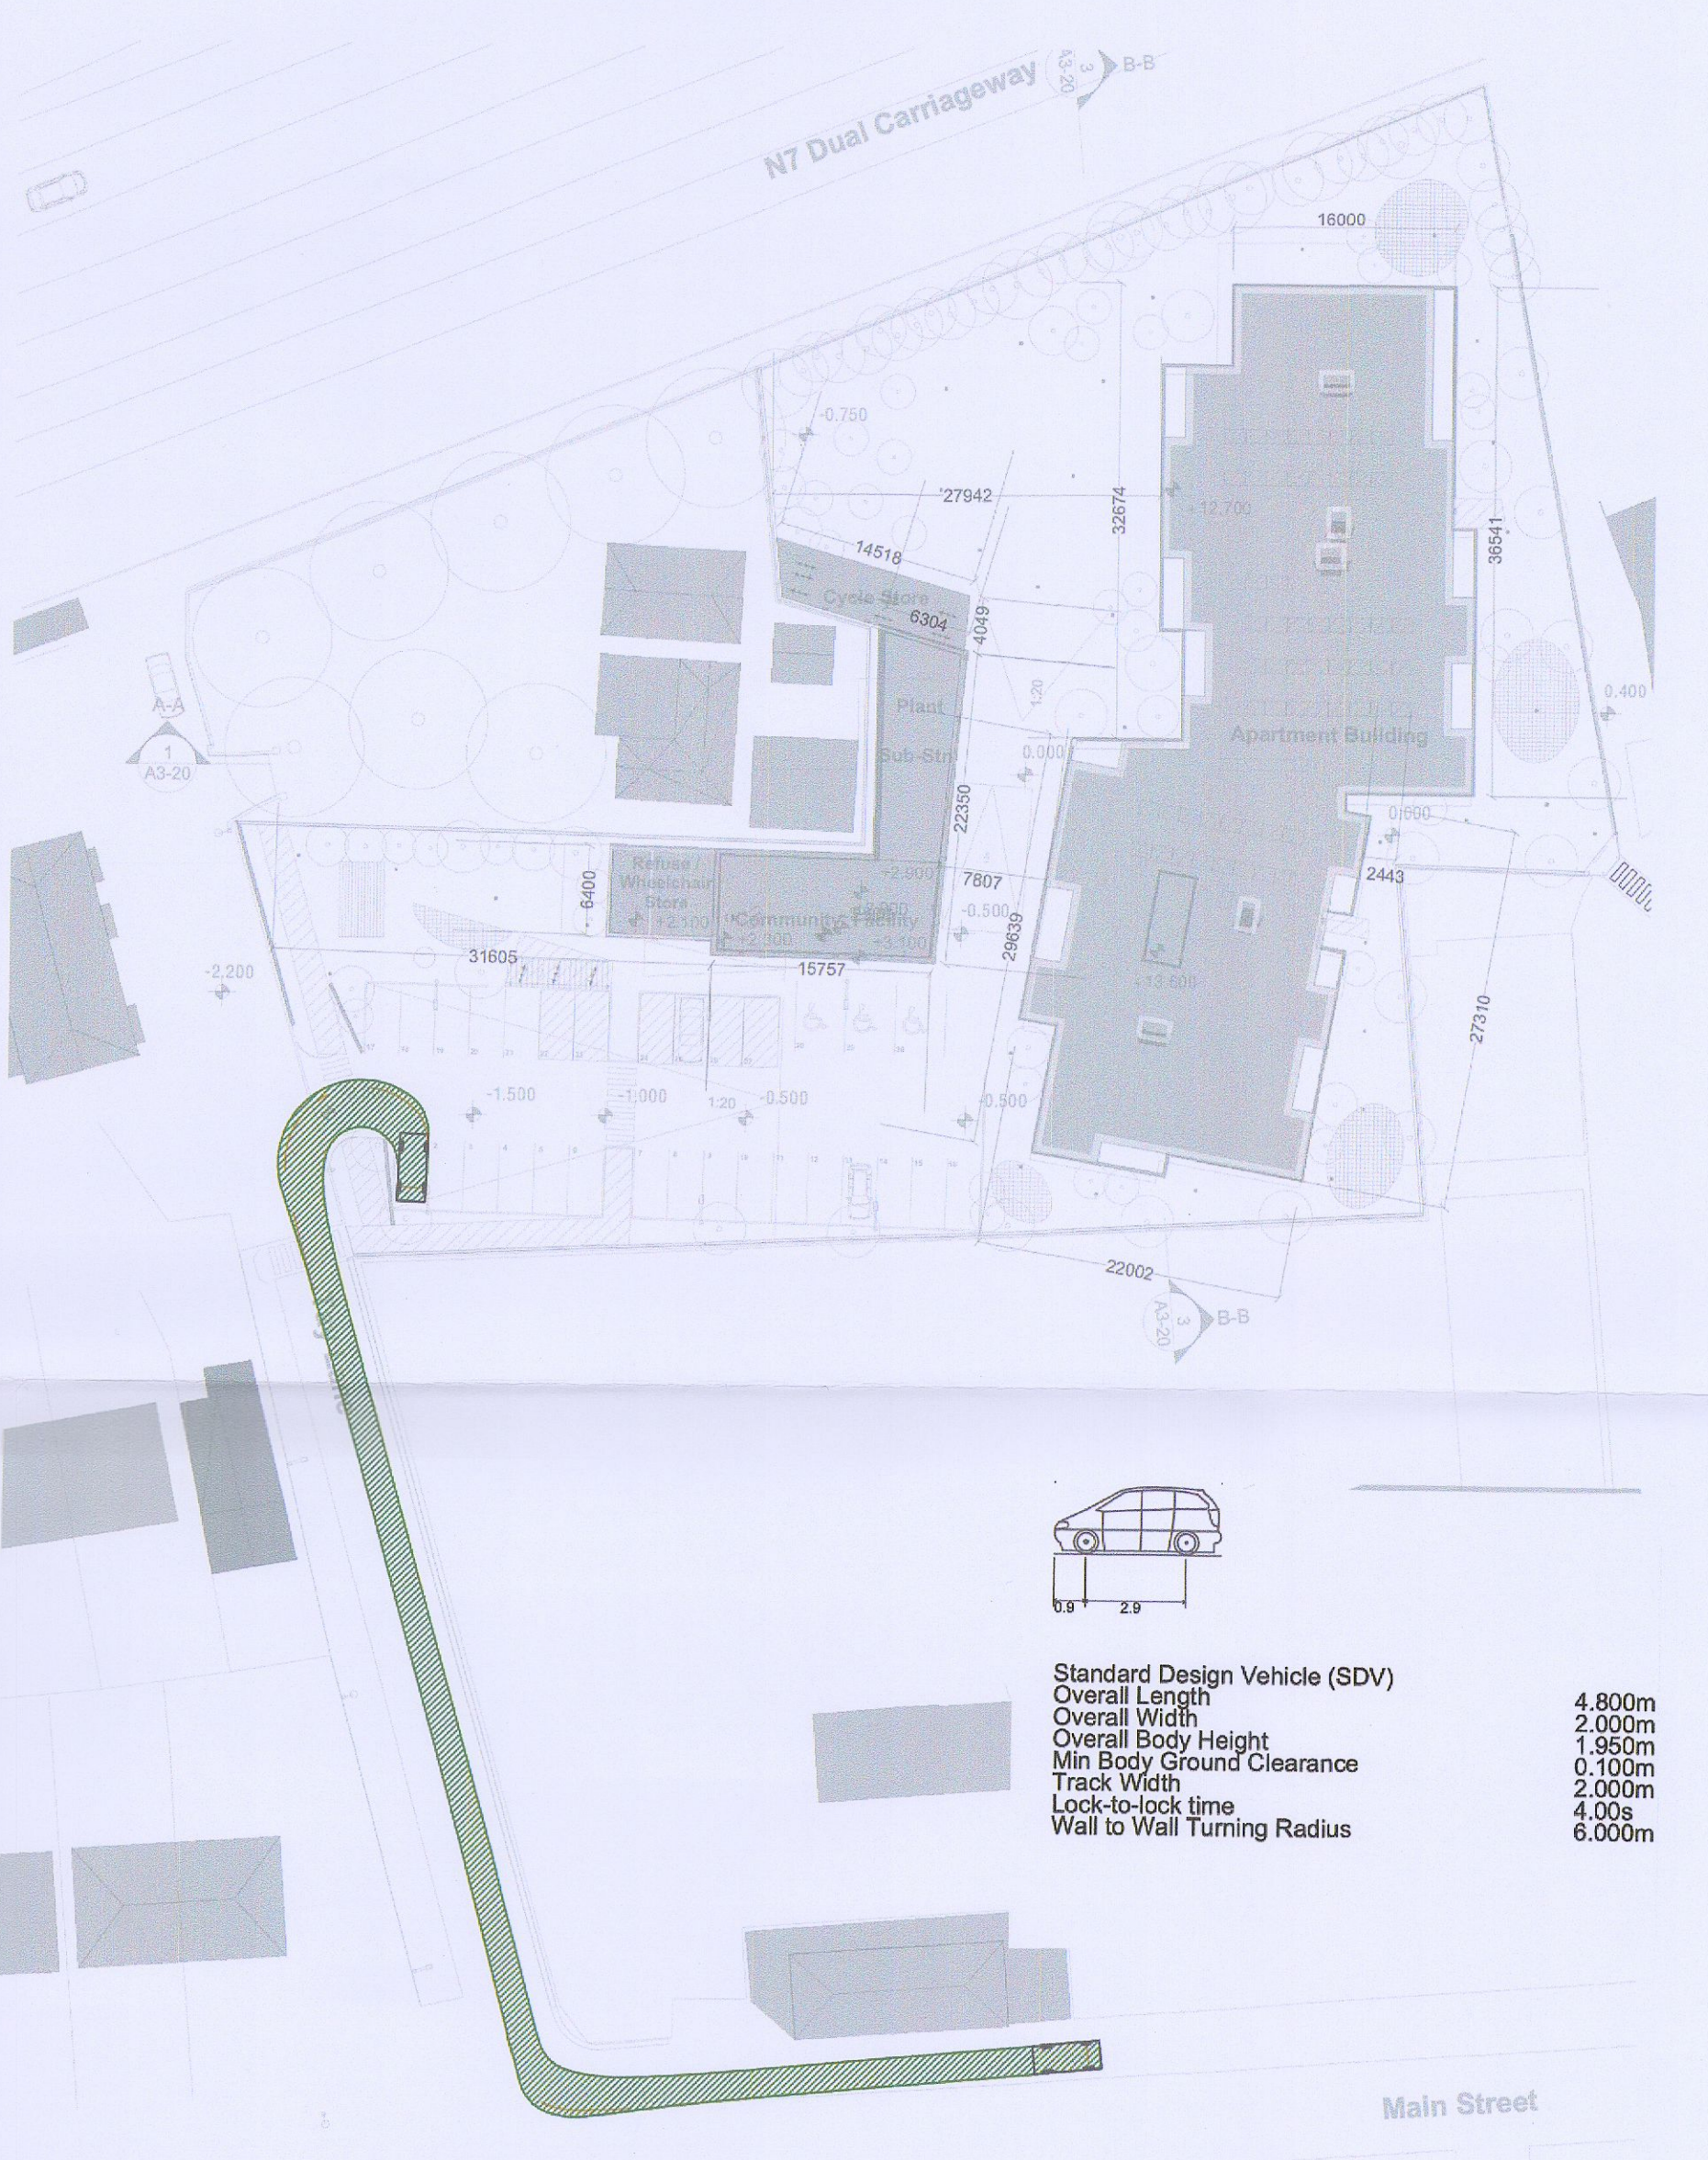

Standard Design Vehicle (SDV)
 Overall Length 4.800m
 Overall Width 2.000m
 Overall Body Height 1.950m
 Min Body Ground Clearance 0.100m
 Track Width 2.000m
 Lock-to-lock time 4.00s
 Wall to Wall Turning Radius 6.000m

STANDARD DESIGN VEHICLE - EXIT - SPACE 4
 SCALE 1:500

Drawing Stage: PLANNING	Project Details:		Drawn by:	Checked by:	Approved by:	Date:	 Behan House, 10 Lower Mount Street, Dublin 2, D02 HT71 Tel: +353 (0)1 661 1100 e-mail: info@cora.ie Web: www.cora.ie					
	Site Address: St. Bridgets Tay Lane, Rathcoole		JP	JP	JP	29/11/2021						
	Client: Riverside Projects Ltd		Project Name:		Scale:	Project Number:						
	Architect: PAC Studio		Rathcoole Housing Development		1:500 @ A1	2127						
M&E Designer:		Drawing Title:		Project:	Originator:	Zone:	Level:	Type:	Discipline:	Drawing No.:	Stage:	Revision:
Contractor:		Vehicle Swept Path Analysis Sheet 3		CORA				DR	C	14	PL	02