




B Section
SCALE 1:200



D Section
SCALE 1:200



E Section
SCALE 1:200

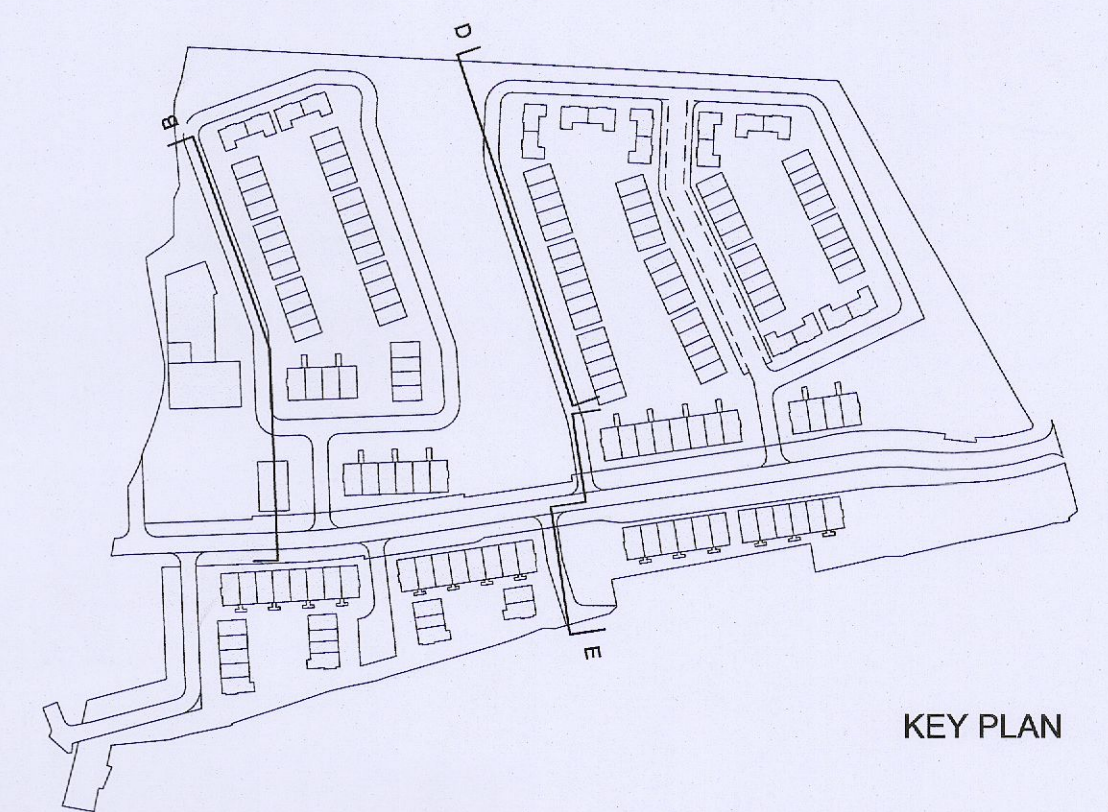

RIAI	Planning Application - Clarification of Additional Information	DAVEY + SMITH ARCHITECTS	
		<small>DAVEY + SMITH ARCHITECTS, UNIT 13, THE SEAPORT BUILDING, 44-45 CLONTARF ROAD, CLONTARF, DUBLIN 3 PH: 01 2447638 EMAIL: info@davey-smith.com WEB: www.davey-smith.com</small>	
Layout ID: 2004 PL 005	Scale: 1:200	Job No.: 2004	Series: Planning
Project: Clonburris, K1	Date: 29/03/2023	Status: Clarification of Additional Information	Revision:
Drawing Name: Site Section B, D & E			

THIS DRAWING IS TO BE READ IN CONJUNCTION WITH ALL RELEVANT CONSTRUCTION DRAWINGS - NOTIFY ARCHITECTS OF ANY DISCREPANCIES - CHECK DIMENSIONS ON SITE - USE FIGURE DIMENSIONS ONLY - COPYRIGHT RESERVED FOR DAVEY + SMITH ARCHITECTS LTD.