




Landscape Section A Scale (1:100)

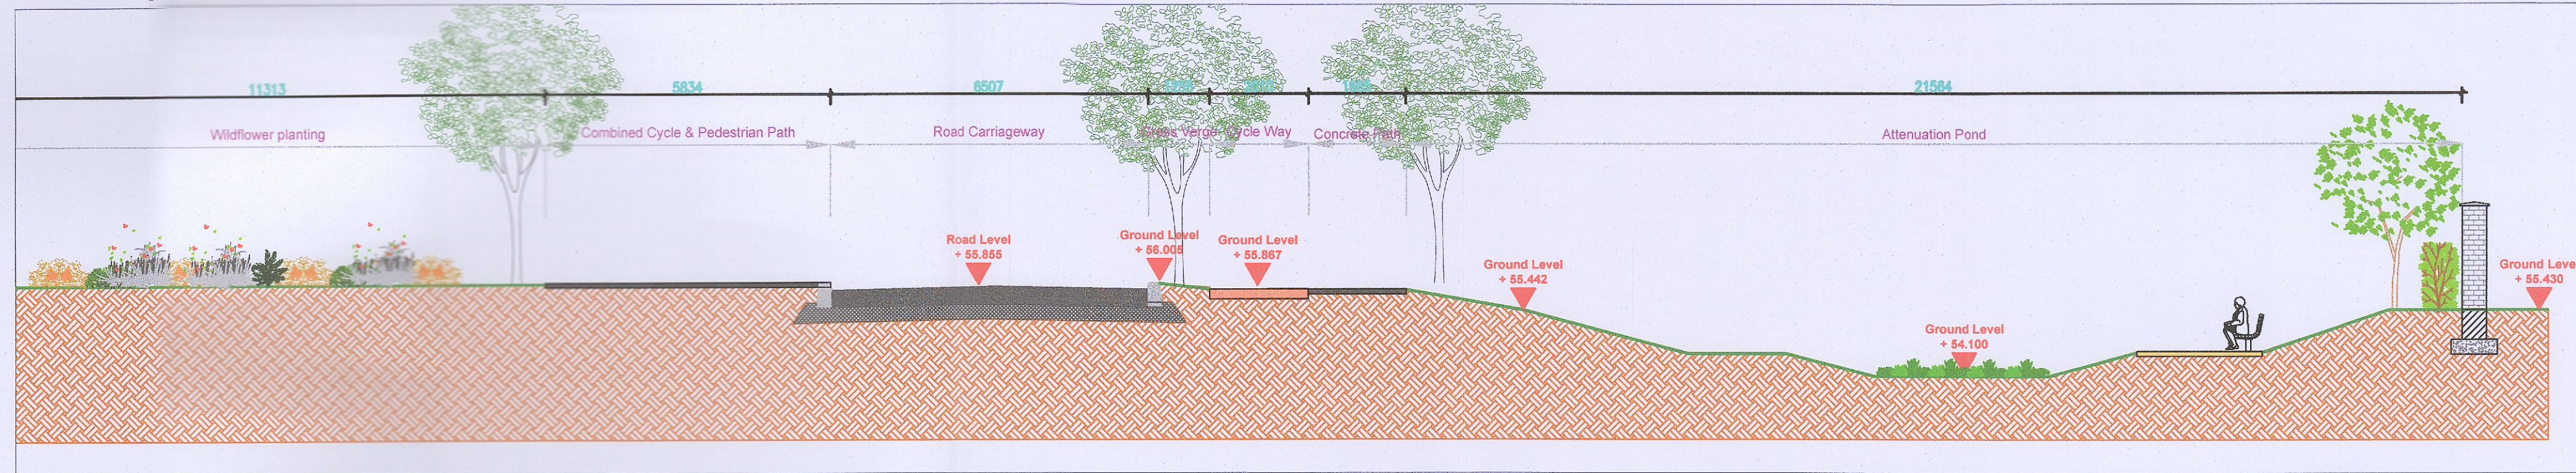

Landscape Section B Scale (1:100)

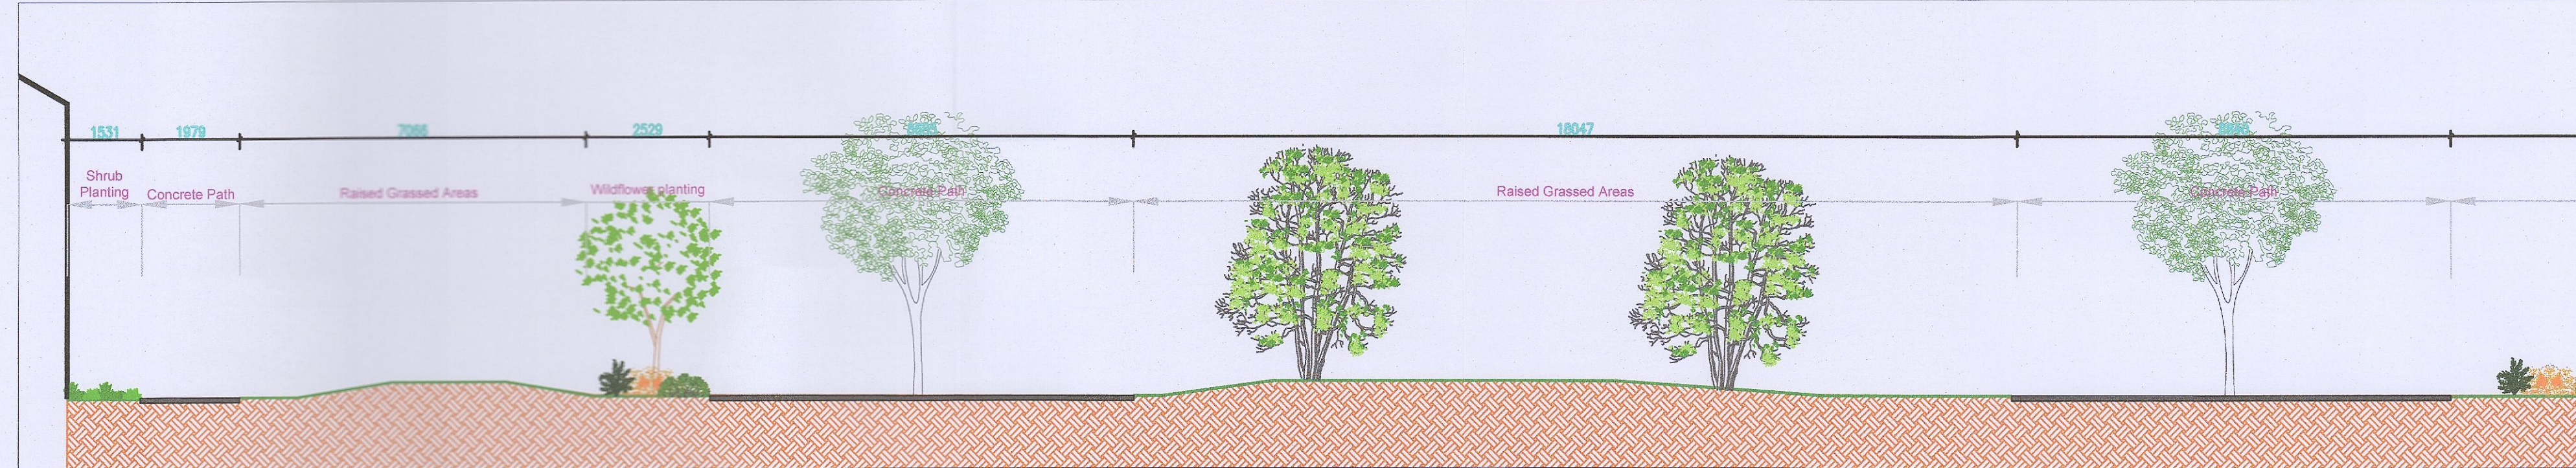

Landscape Section C Scale (1:100)

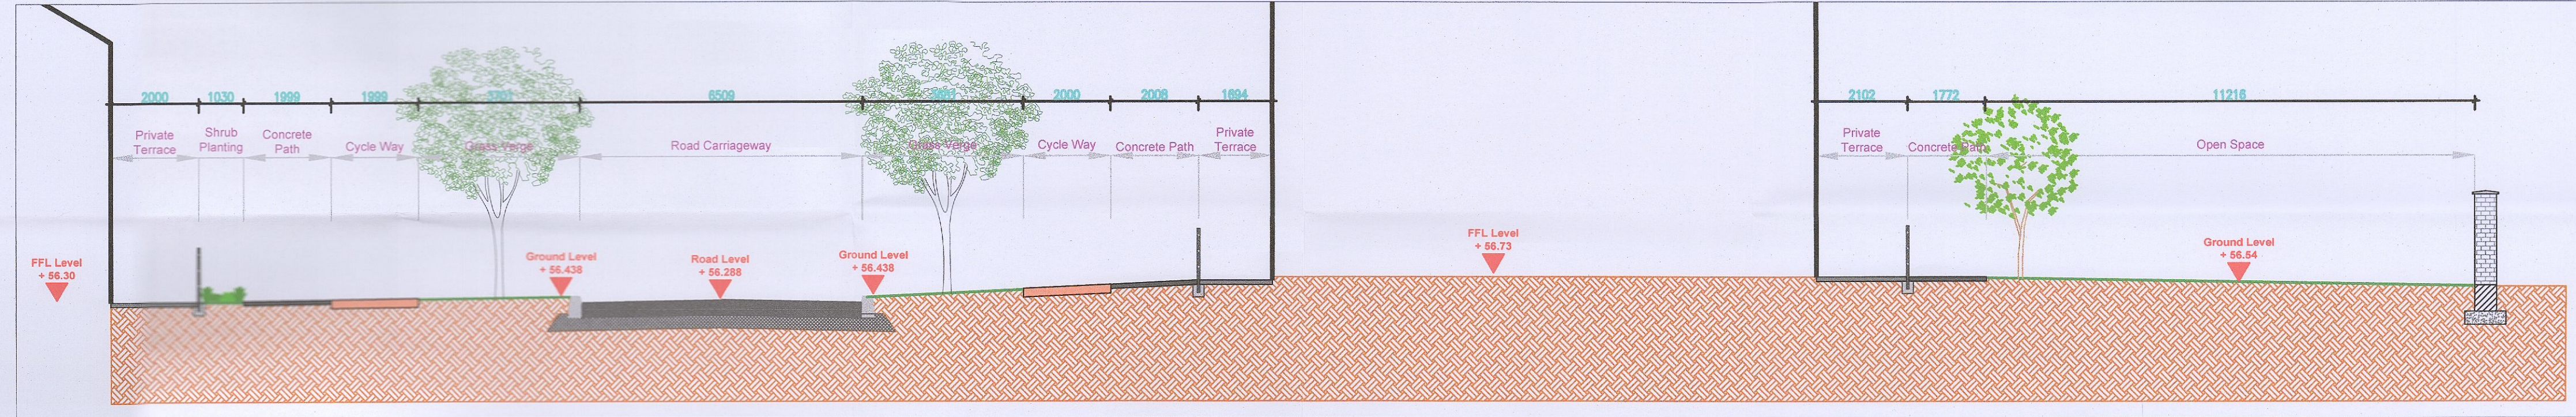

Landscape Section D Scale (1:100)



Section Key Plan



REV	DATE	BY	CHECKED	DESCRIPTION
C	22/03/2023	PR	RMD	CFI
B	06/03/2023	PR	RMD	CFI
	08/11/2022	PR	RMD	Additional Information

Project Title: Clonburris SDZ at Dublin 22

Client: Kelland Homes Dwg No. 03(1) SCT.

Drawing Title: Landscape Sections (i) Scale 1:100 at A1

Job No. 1577 Date 12/11/2020

**Ronan MacDiarmada + Associates Ltd.**  
Landscape Architects and Consultants.

5 Tootenhill, Rathcoole, Co. Dublin  
tel: +353 1 412 4476 mob: 086 26 25 438  
fax: +353 1 401 3748 e-mail: ronan@rmda.ie

This Drawing is Copyright ©