




Landscape Section E Scale (1:100)

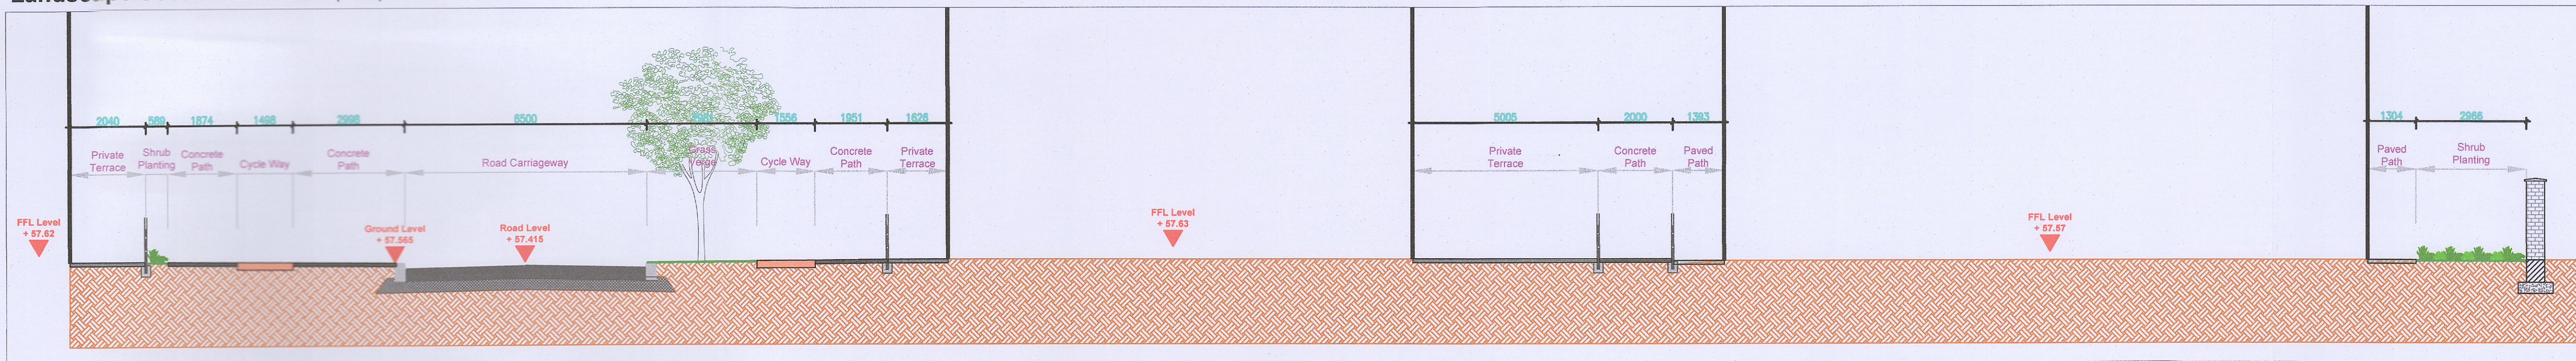


Landscape Section F Scale (1:100)

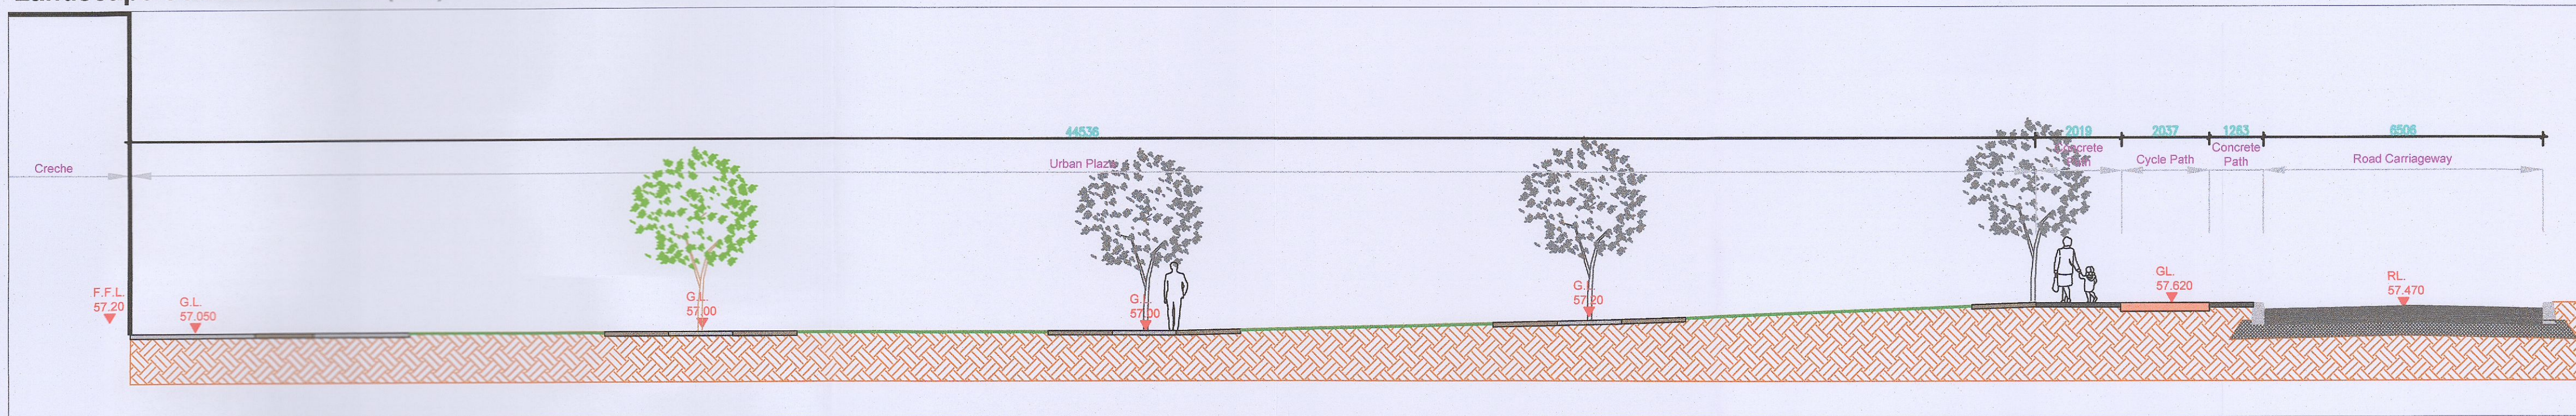


Landscape Section G Scale (1:100)

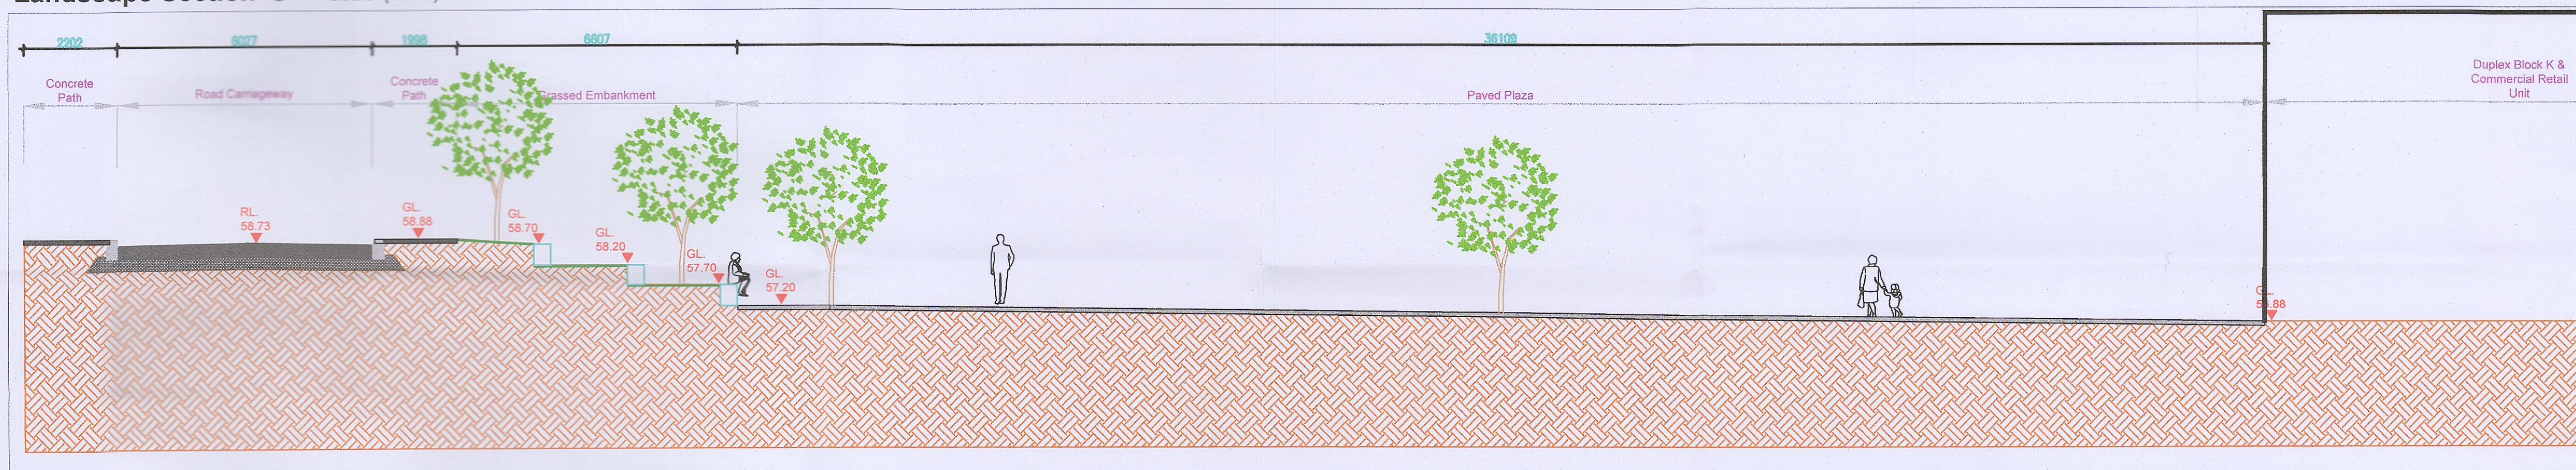

Landscape Section H Scale (1:100)

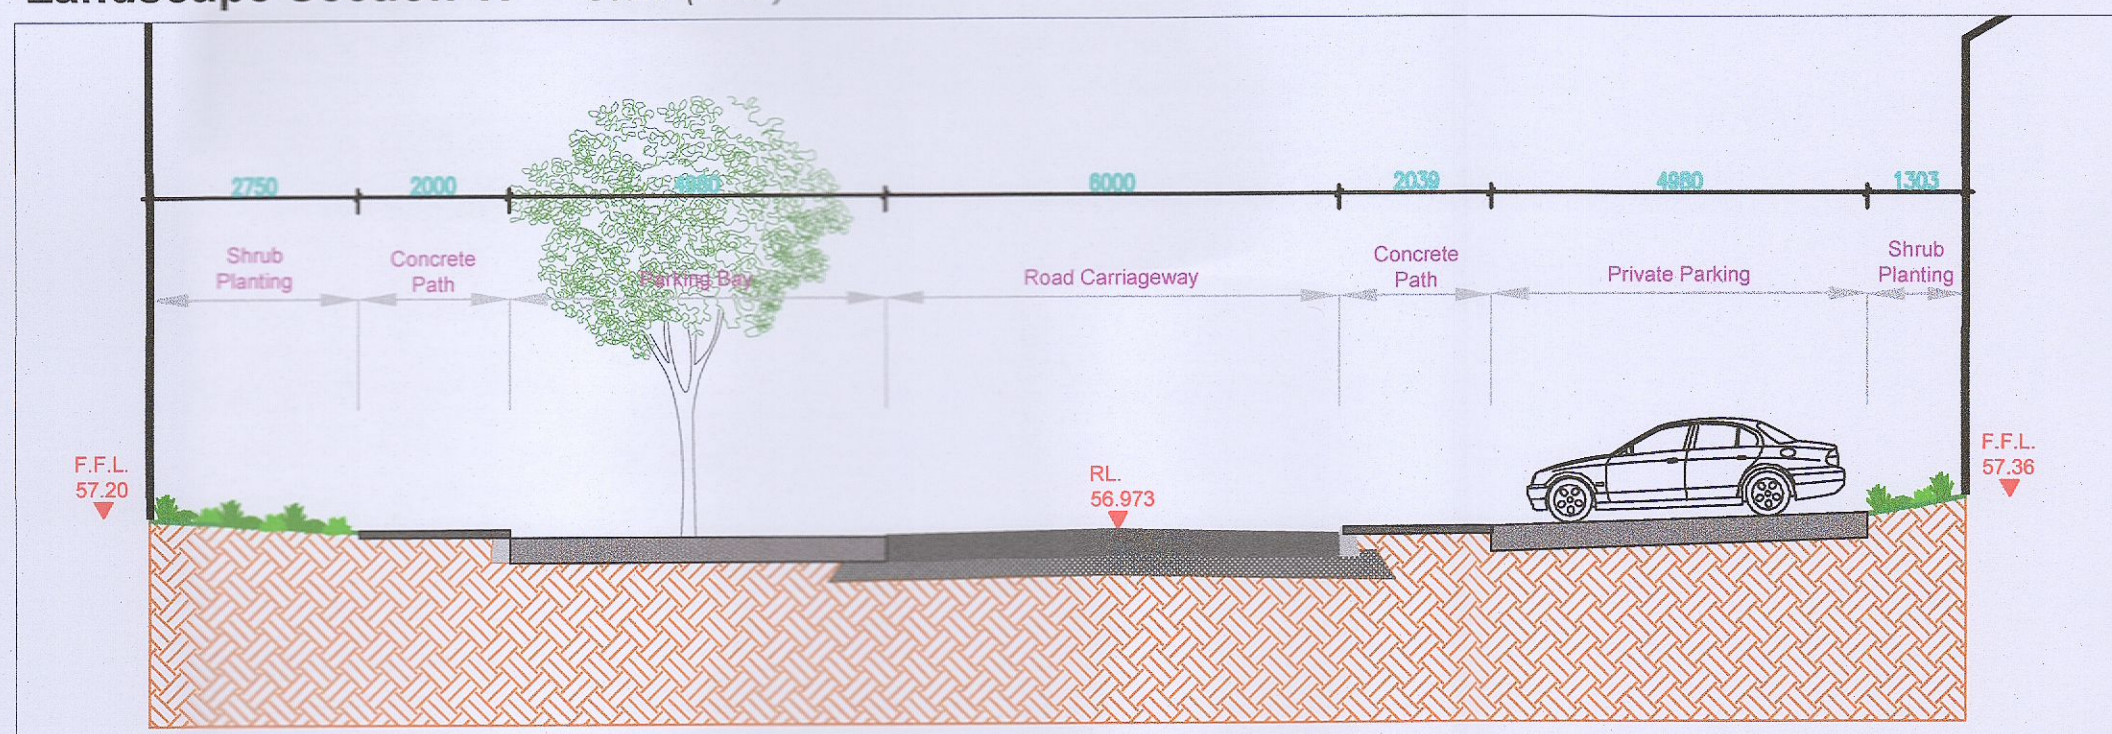

Landscape Section I Scale (1:100)

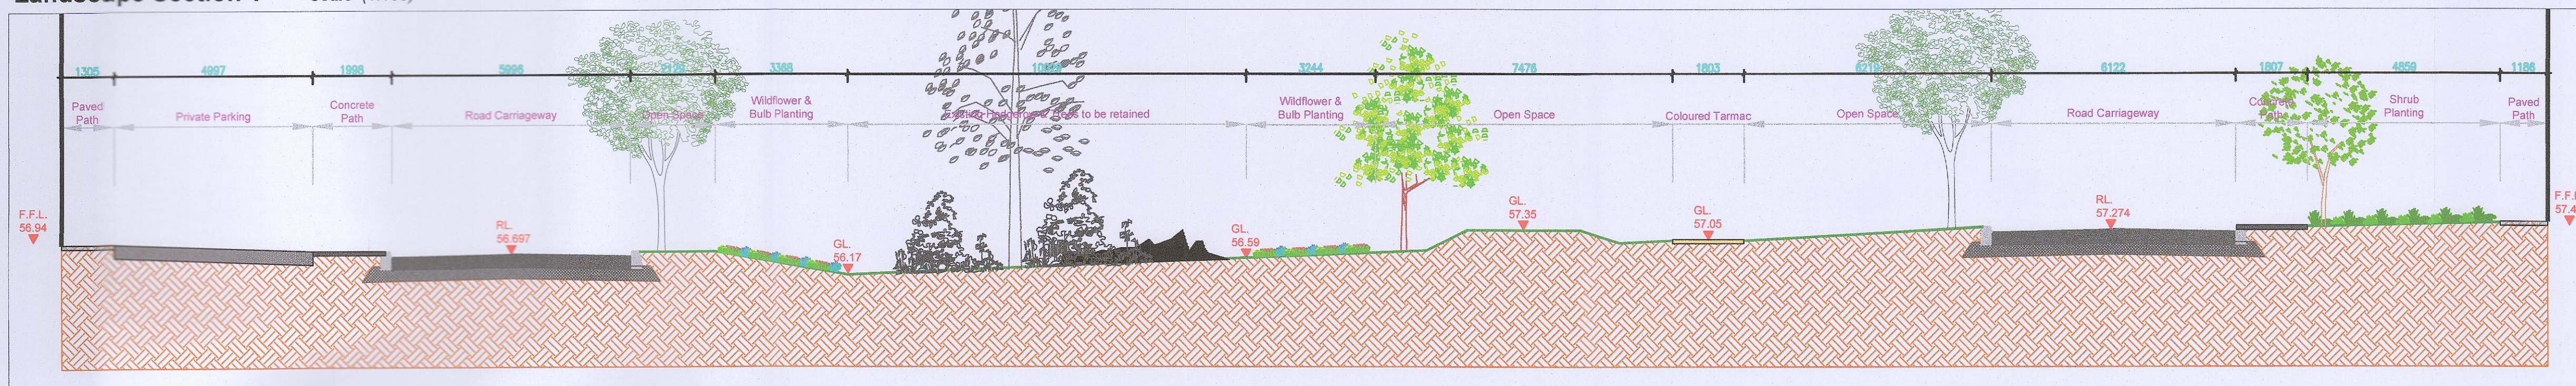

Section Key Plan



| REV | DATE | BY | CHECKED | DESCRIPTION |
|-----|------------|----|---------|------------------------|
| C | 22/03/2023 | PR | RMD | CFI |
| B | 06/03/2023 | PR | RMD | CFI |
| | 08/11/2022 | PR | RMD | Additional Information |

Project Title: Clonburris SDZ at Dublin 22

Client: Kelland Homes Dwg No. 03(II) SCT.

Drawing Title: Landscape Sections (II) Scale 1:100 at A1

Job No. 1577 Date 12/11/2020

Ronan MacDiarmada + Associates Ltd.
Landscape Architects and Consultants.

5 Tootenhill, Rathcoole, Co. Dublin
tel: +353 1 412 4476 mob: 086 26 25 438
fax: +353 1 401 3748 e-mail: ronan@rmda.ie

This Drawing is Copyright ©