




Landscape Section J Scale (1:100)

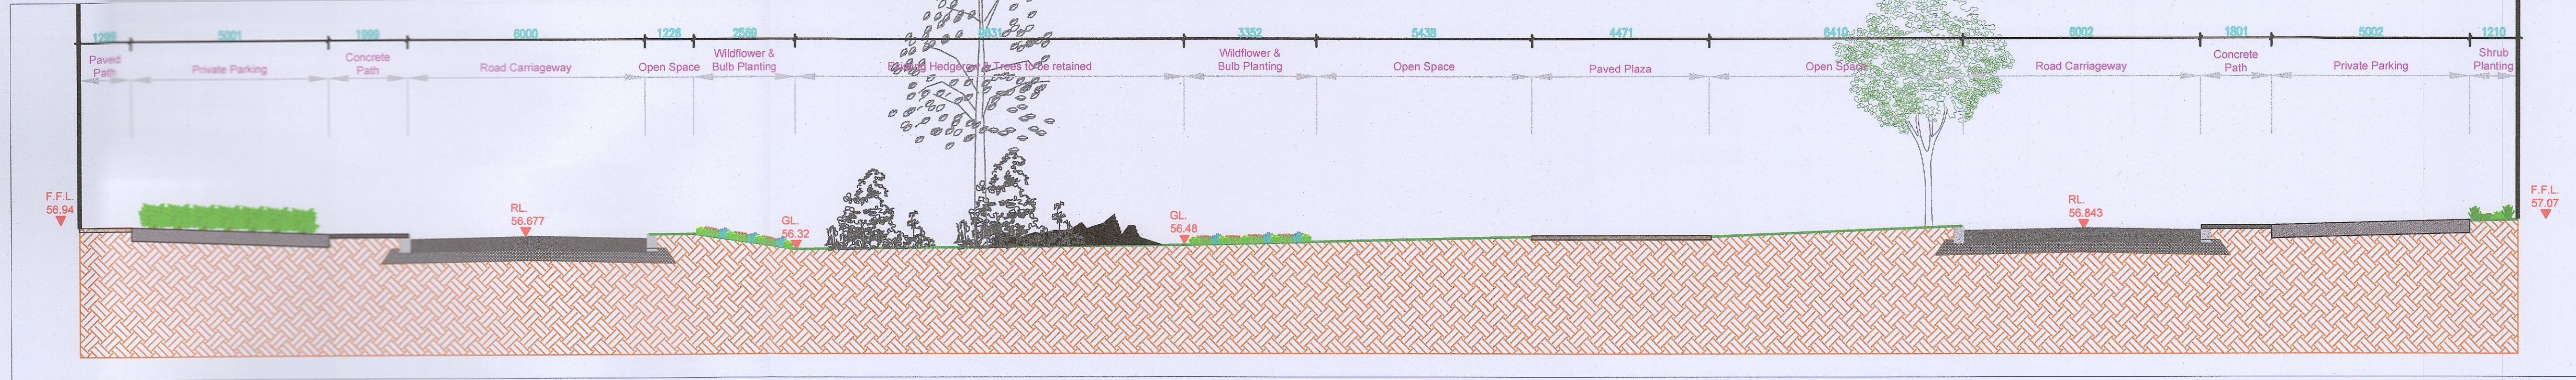


Landscape Section K Scale (1:100)

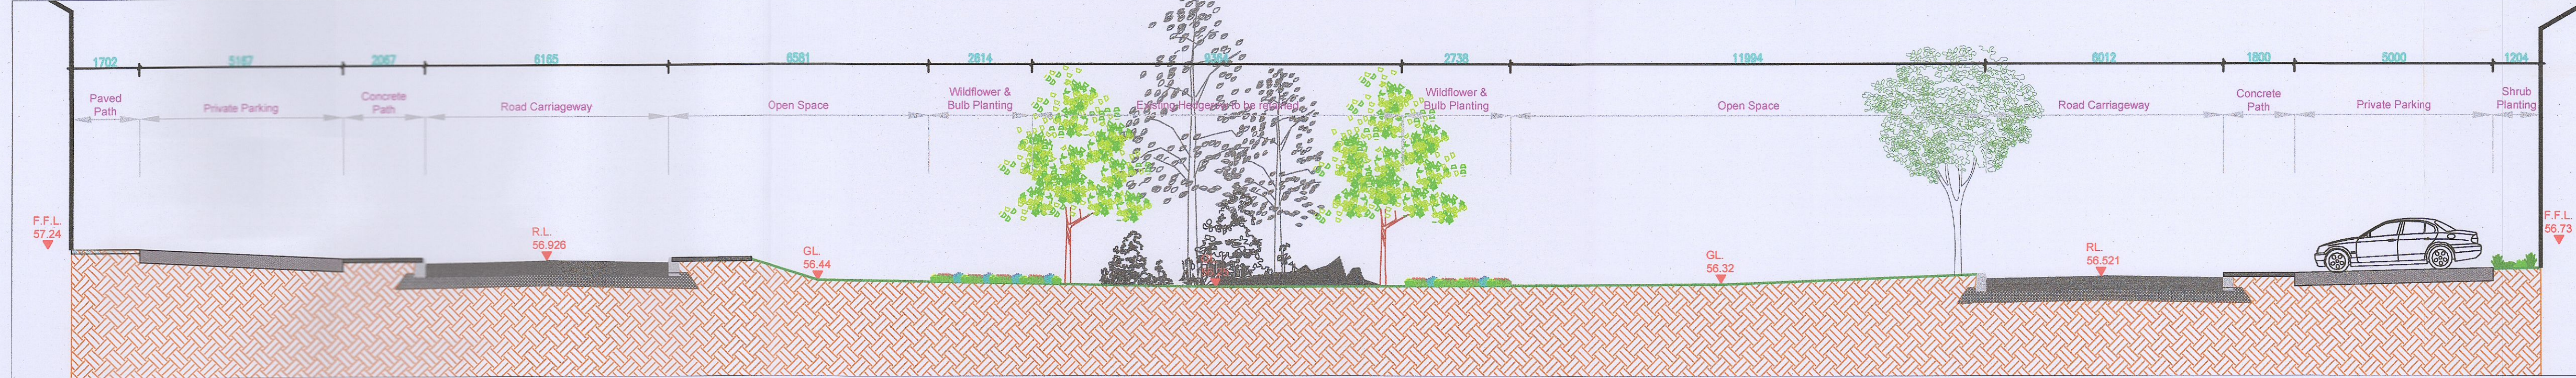


Landscape Section L Scale (1:100)

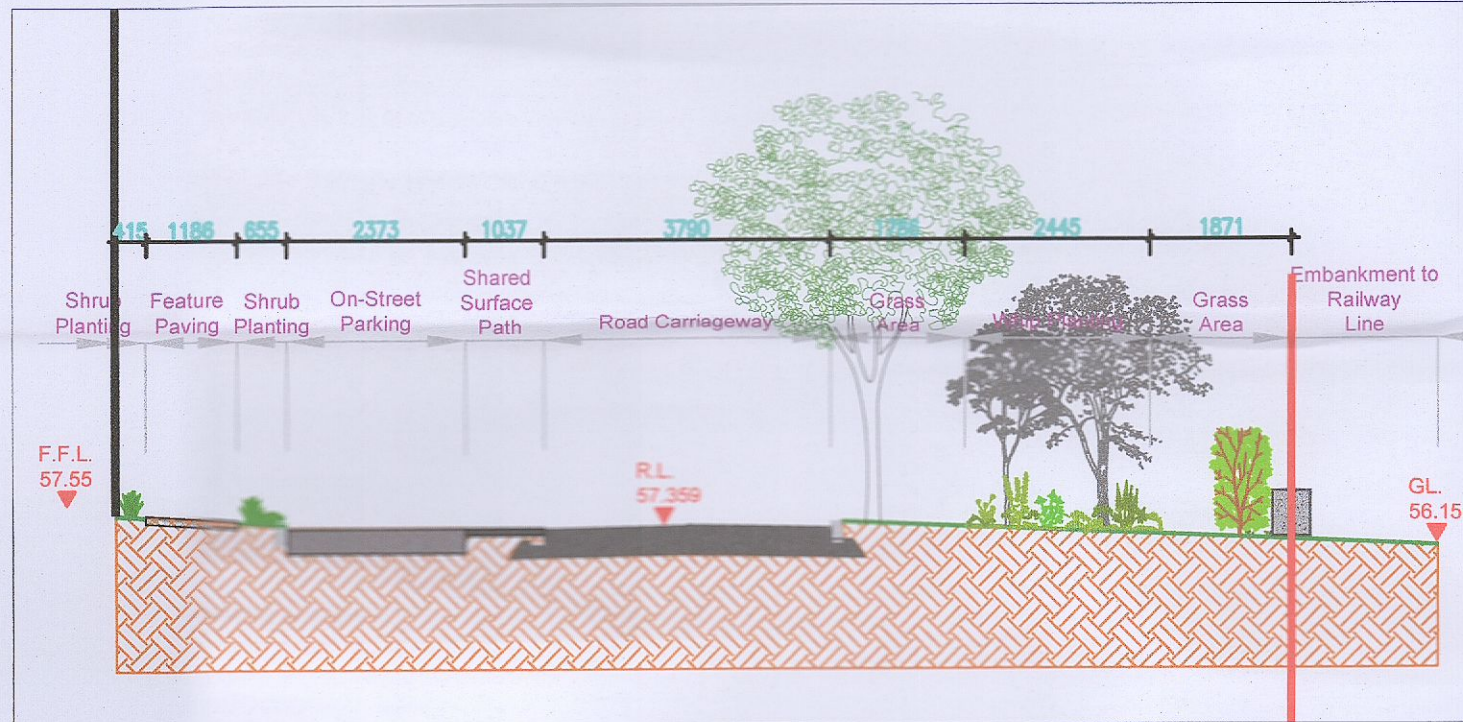


Landscape Section M Scale (1:100)

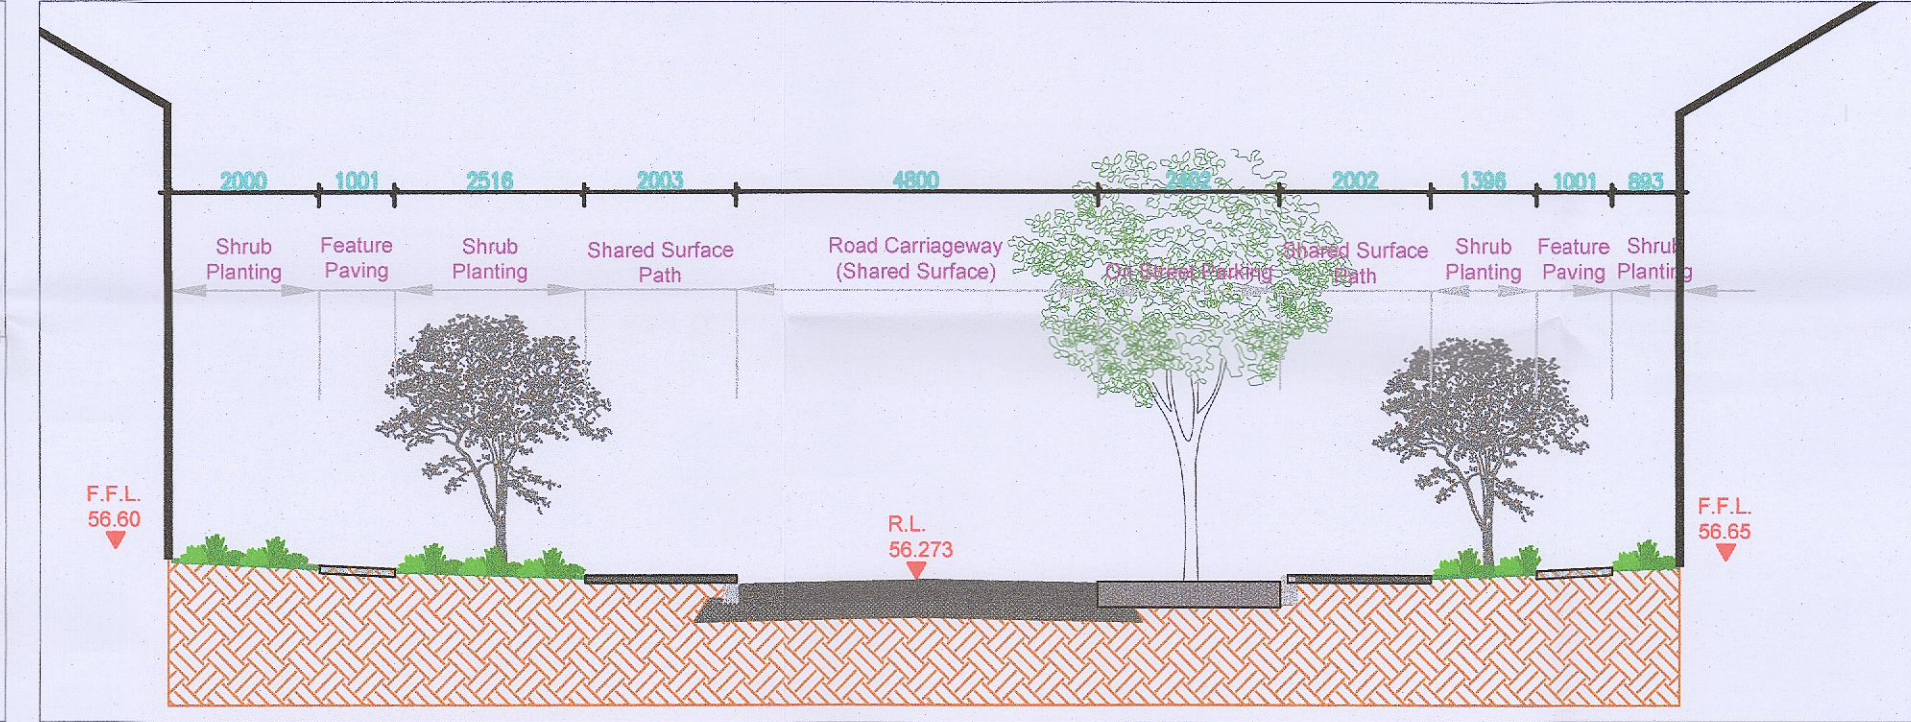


Landscape Section N Scale (1:100)

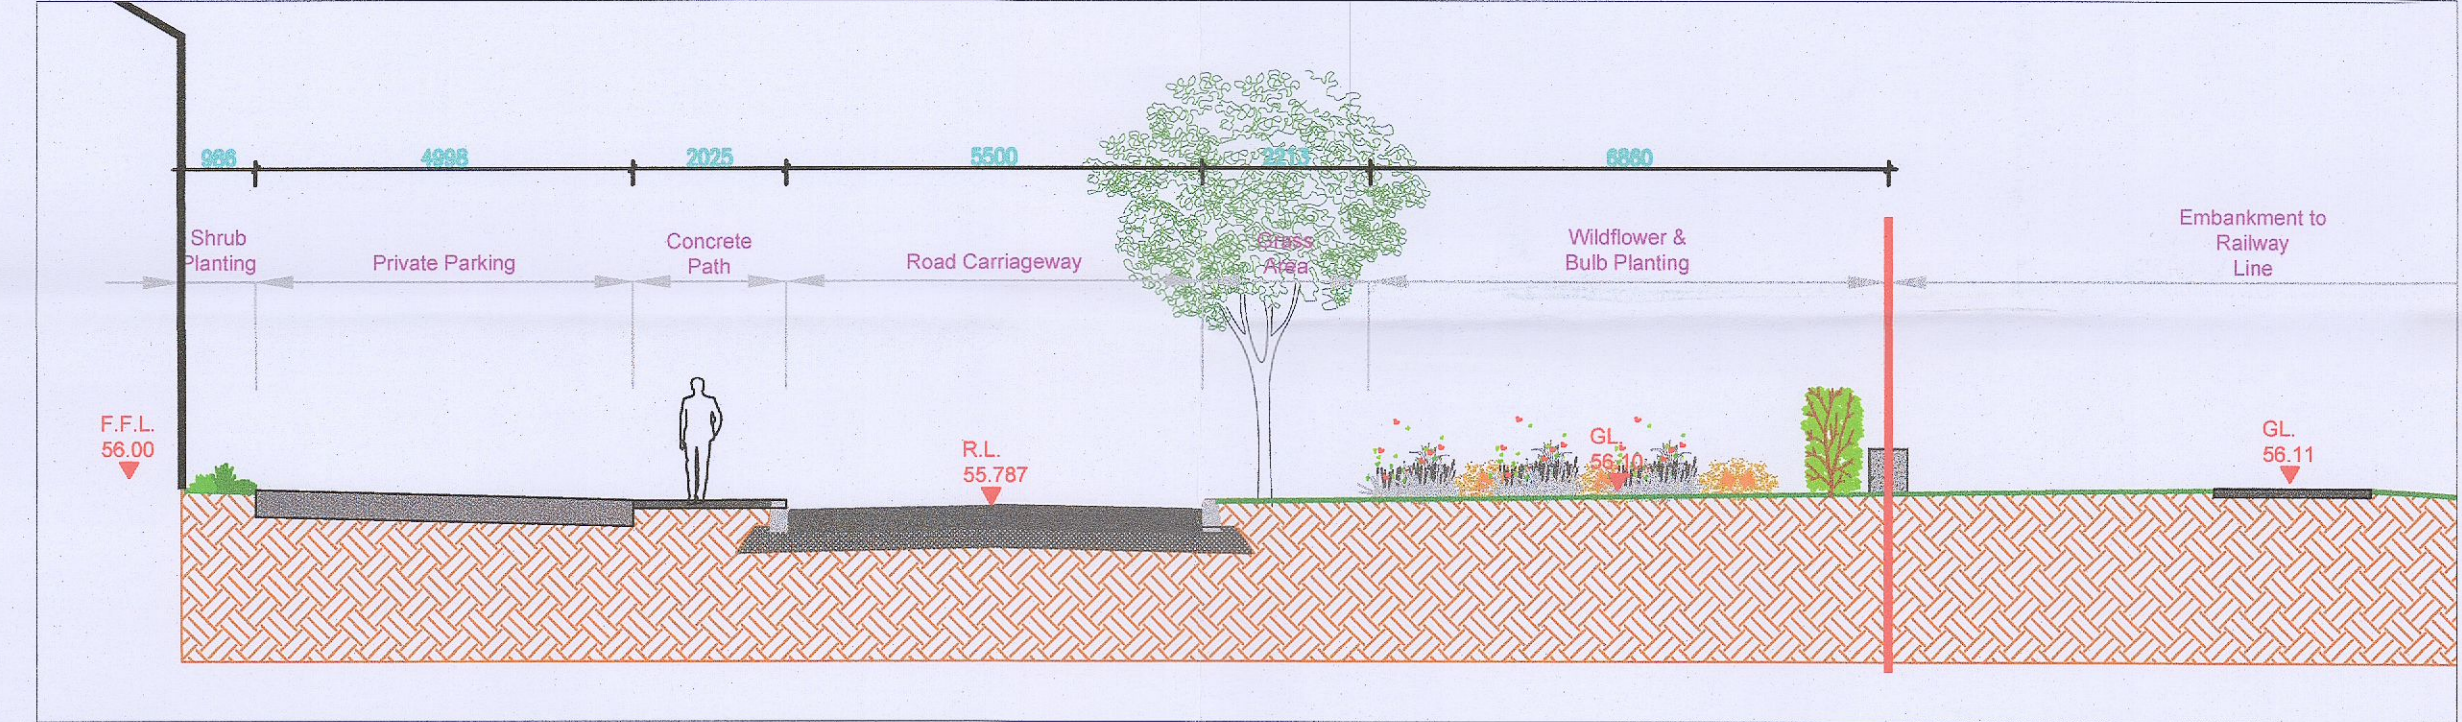


Landscape Section O Scale (1:100)

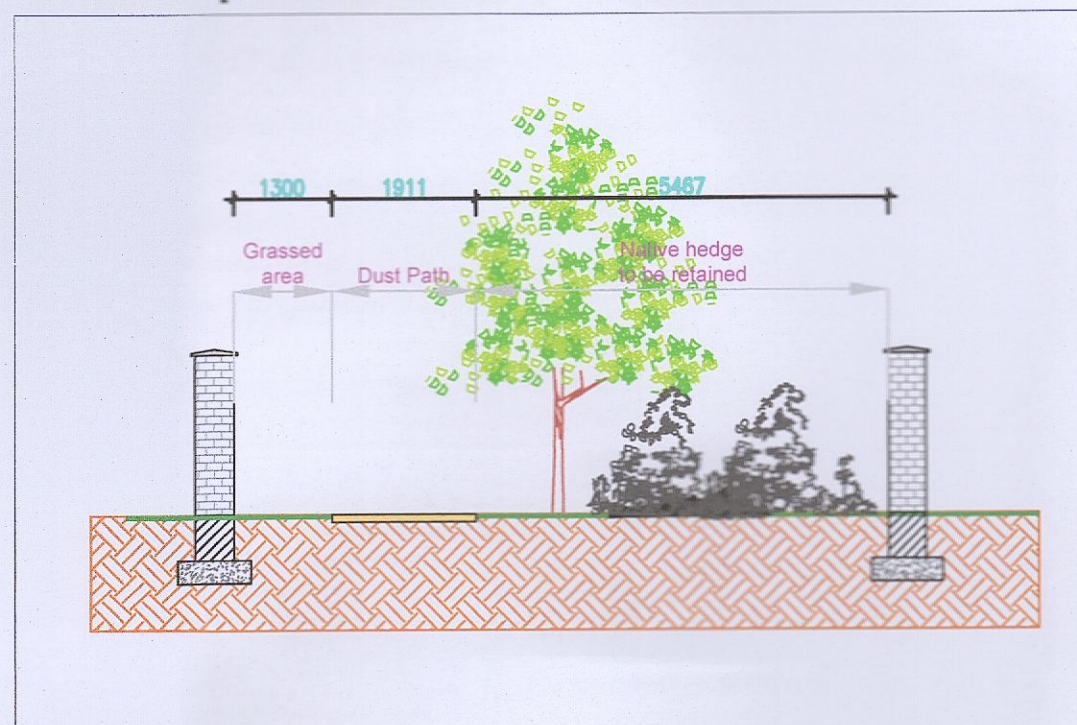

Landscape Section P Scale (1:100)

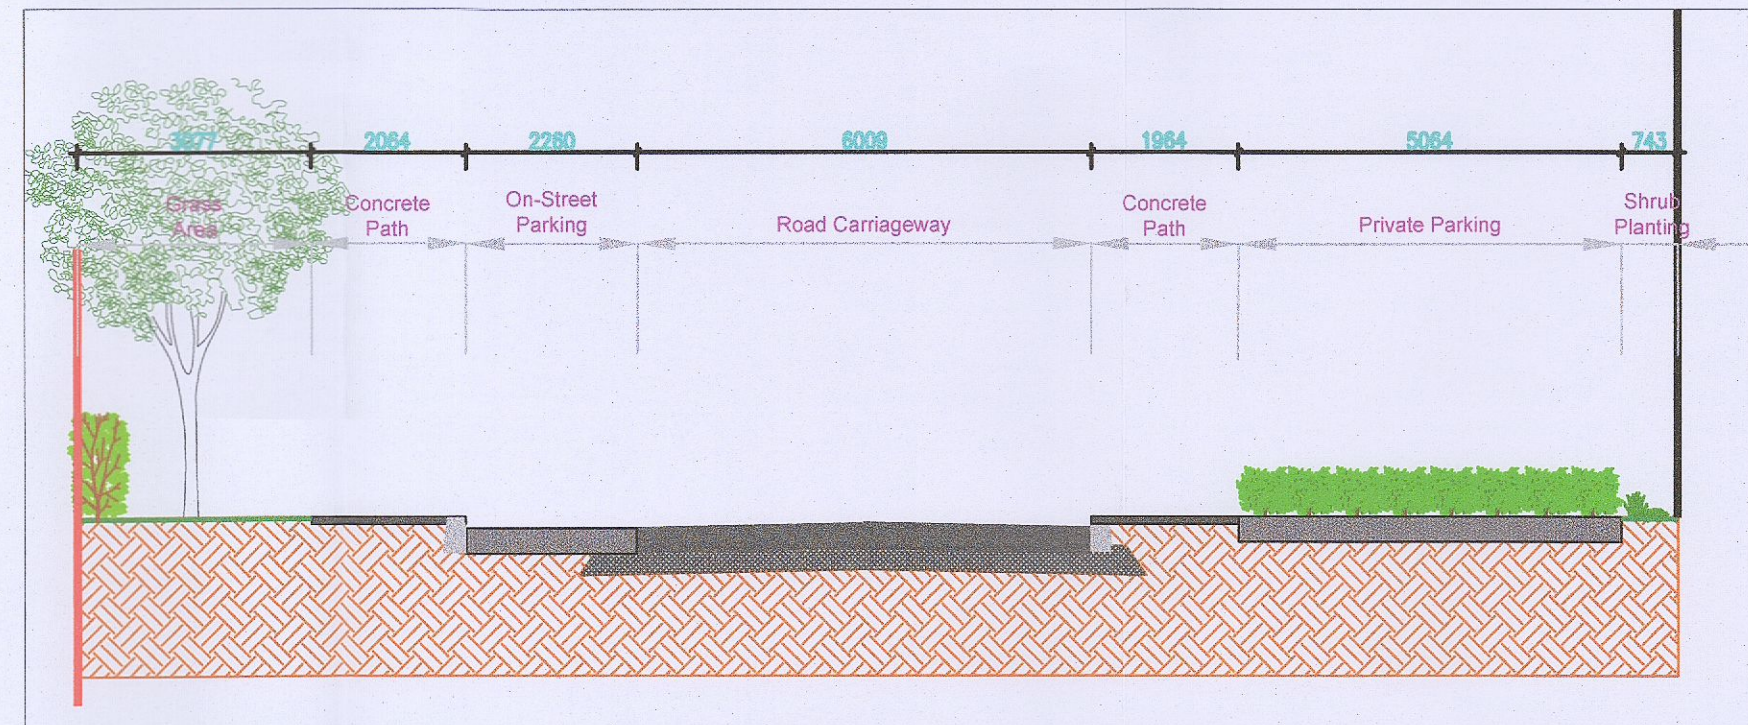

Landscape Section Q Scale (1:100)

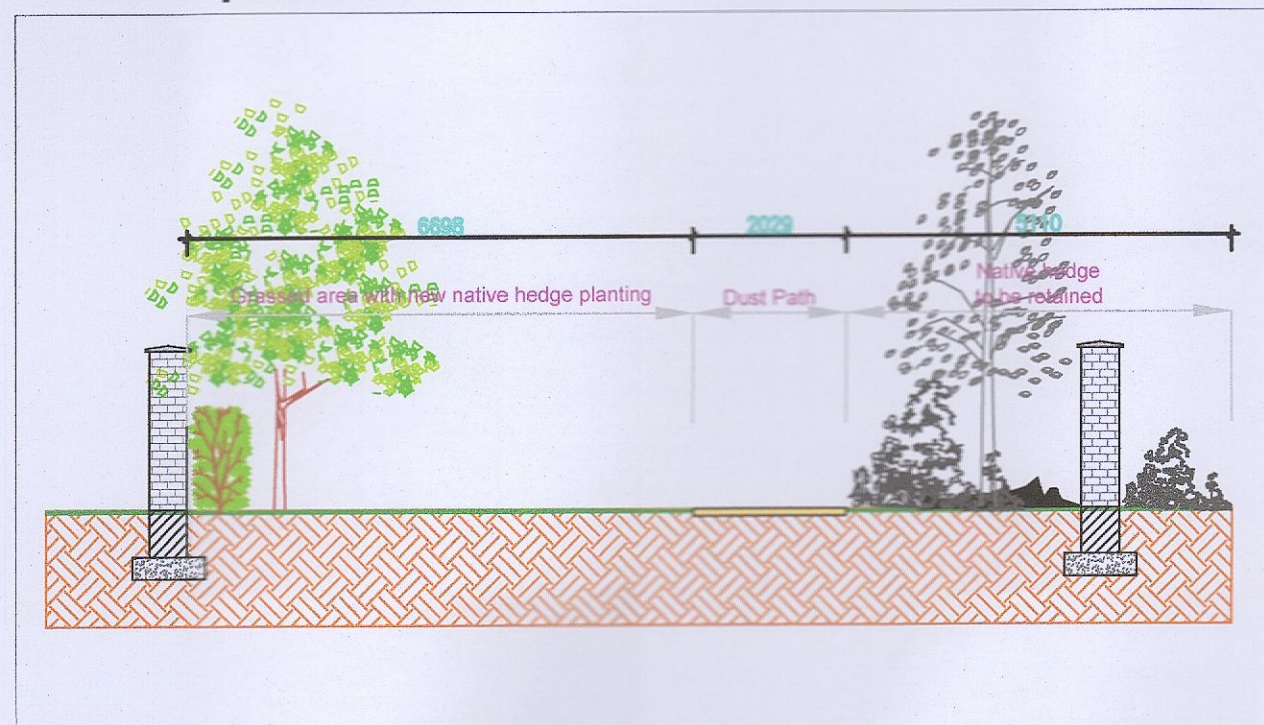

Section Key Plan



C	22/03/2023	PR	RMD	CFI
B	06/03/2023	PR	RMD	CFI
	08/11/2022	PR	RMD	Additional Information
REV	DATE	BY	CHECKED	DESCRIPTION
Project Title: Clonburris SDZ at Dublin 22				
Client: Kelland Homes		Dwg No. 03(III) SCT.		
Drawing Title: Landscape Sections (III)		Scale: 1:100 at A1		
Job No. 1577		Date: 12/11/2020		

Ronan MacDiarmada + Associates Ltd.
Landscape Architects and Consultants.

5 Tootenhill, Rathcoole, Co. Dublin
tel: +353 1 412 4476 mob: 086 26 25 438
fax: +353 1 401 3748 e-mail: ronan@rmda.ie

This Drawing is Copyright ©