

2 PROPOSED MAIN ENTRY GATE @ 1:100
SCALE: 1:100

3M ANTI-CLIMB SECURITY FENCE



1.5M MESH BOUNDARY FENCE




2 DUB-1 - FENCING PLAN
SCALE: 1:500

SHE BOX

GENERAL NOTES

- SECURITY GATE
HEIGHT OF GATE - 2.400 m
- ANTI-CLIMB SECURITY FENCE
HEIGHT OF FENCE - 3.000 m
- - - MESH BOUNDARY FENCE
HEIGHT OF FENCE - 1.500 m

V1	27/02/2023	CM	MM	Landscaping Plan updated and colours modified
Rev	Date	Drawn by	Checked by	Description

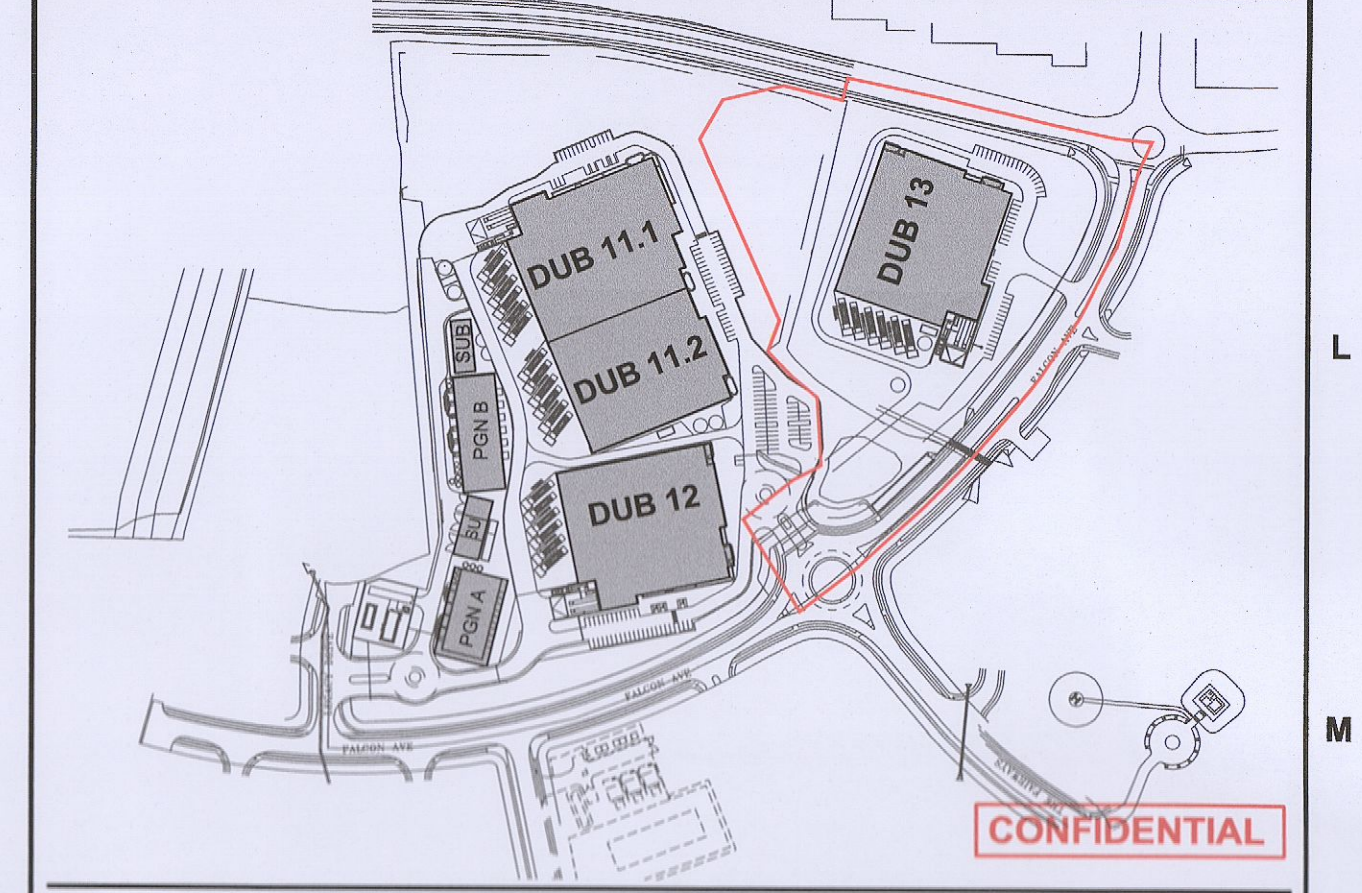

Client: VANTAGE DATA CENTERS	Architect: HypHEN HYPHEN ARCHITECTS (IRELAND) LTD Unit G2, Ashmore House, 180 Street Warrington, WA9 9JH Warrington, Cheshire, UK		
Structural Engineer: BURNS & MEDONNELL 10 Barons Square London E11 6AD United Kingdom	Structural Clerk Engineer: PINNACLE CONSULTING ENGINEERS Alpha, Swaine Hall Warrington, Cheshire, UK Warrington, Cheshire, UK		
MM coordinated by: Darragh Beggan	Approved by: MM	Checked by: DB	Drawn by: PS
Project address: DUB13 Profile Park, Dublin 22, Ireland 53°19'1.40"N, 6°26'40.80"W			
Drawing title: Architectural Proposed Fencing Plan			Sheet number: A107

PLANNING SUBMITTAL
NOT FOR
CONSTRUCTION

Formal / Date:	Scale:	Issue:	Date:	File Code:	Rev:
A0	As Shown	ISSUED	09/09/2022	DUB13-DR-ZZ-A107-V0-PI-HYP	V1