




Section A | 1:200

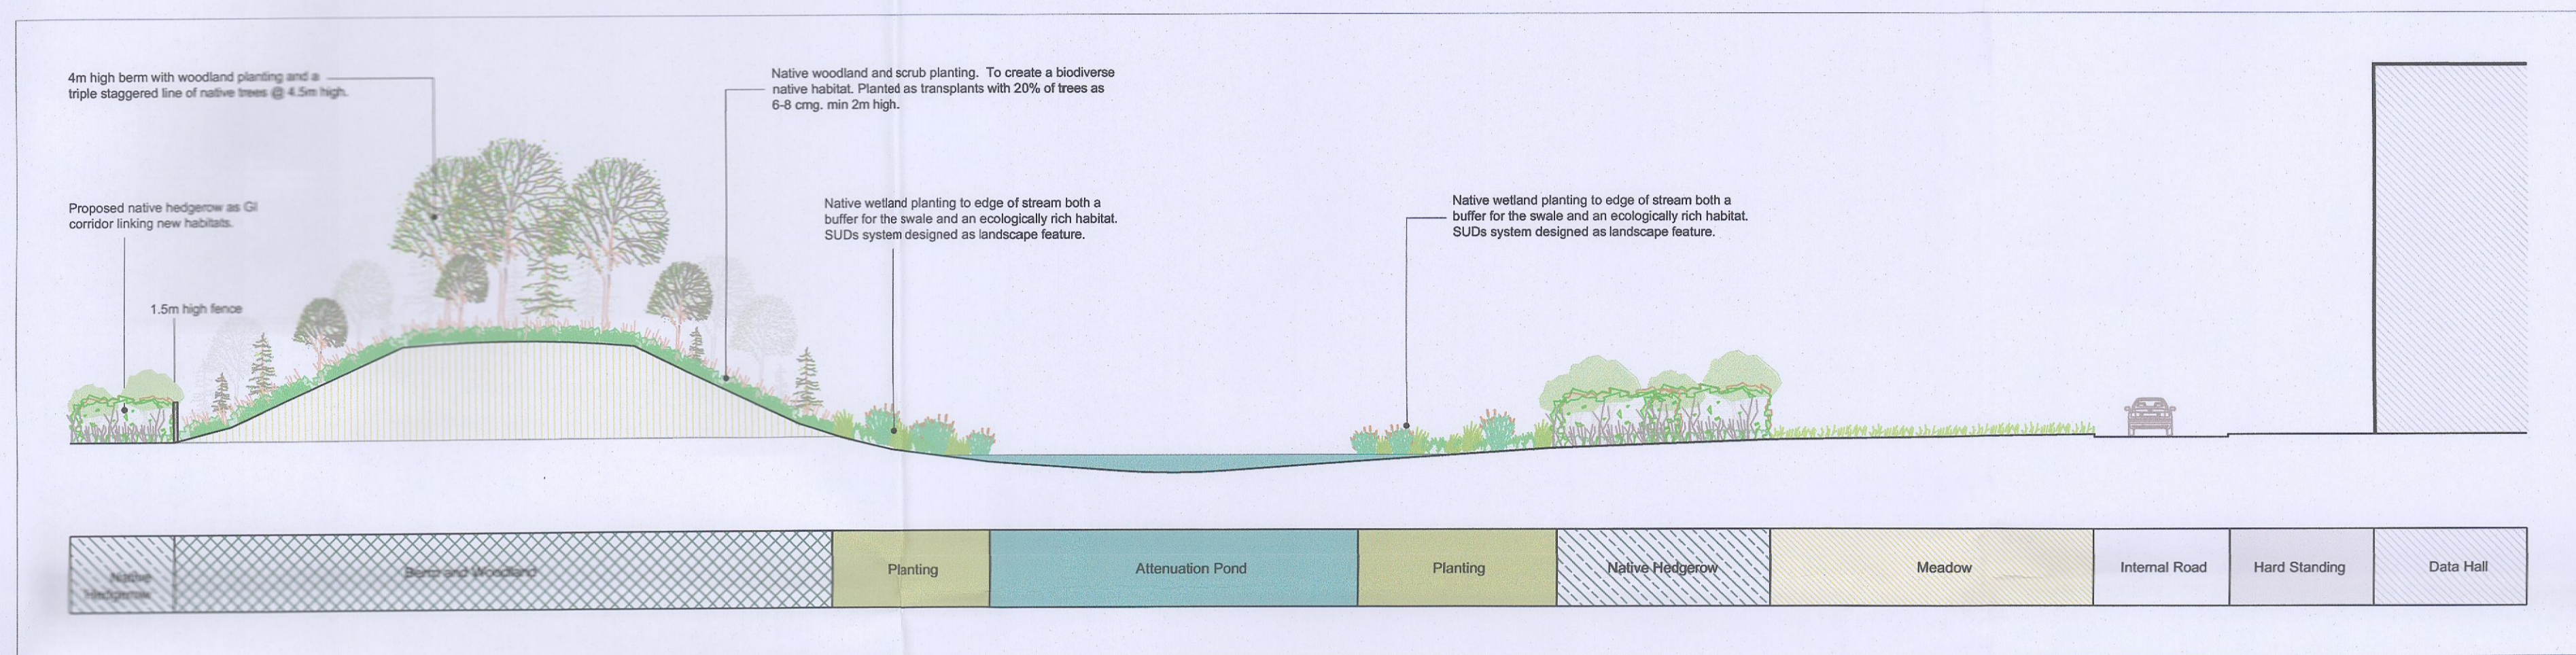


Section B | 1:200

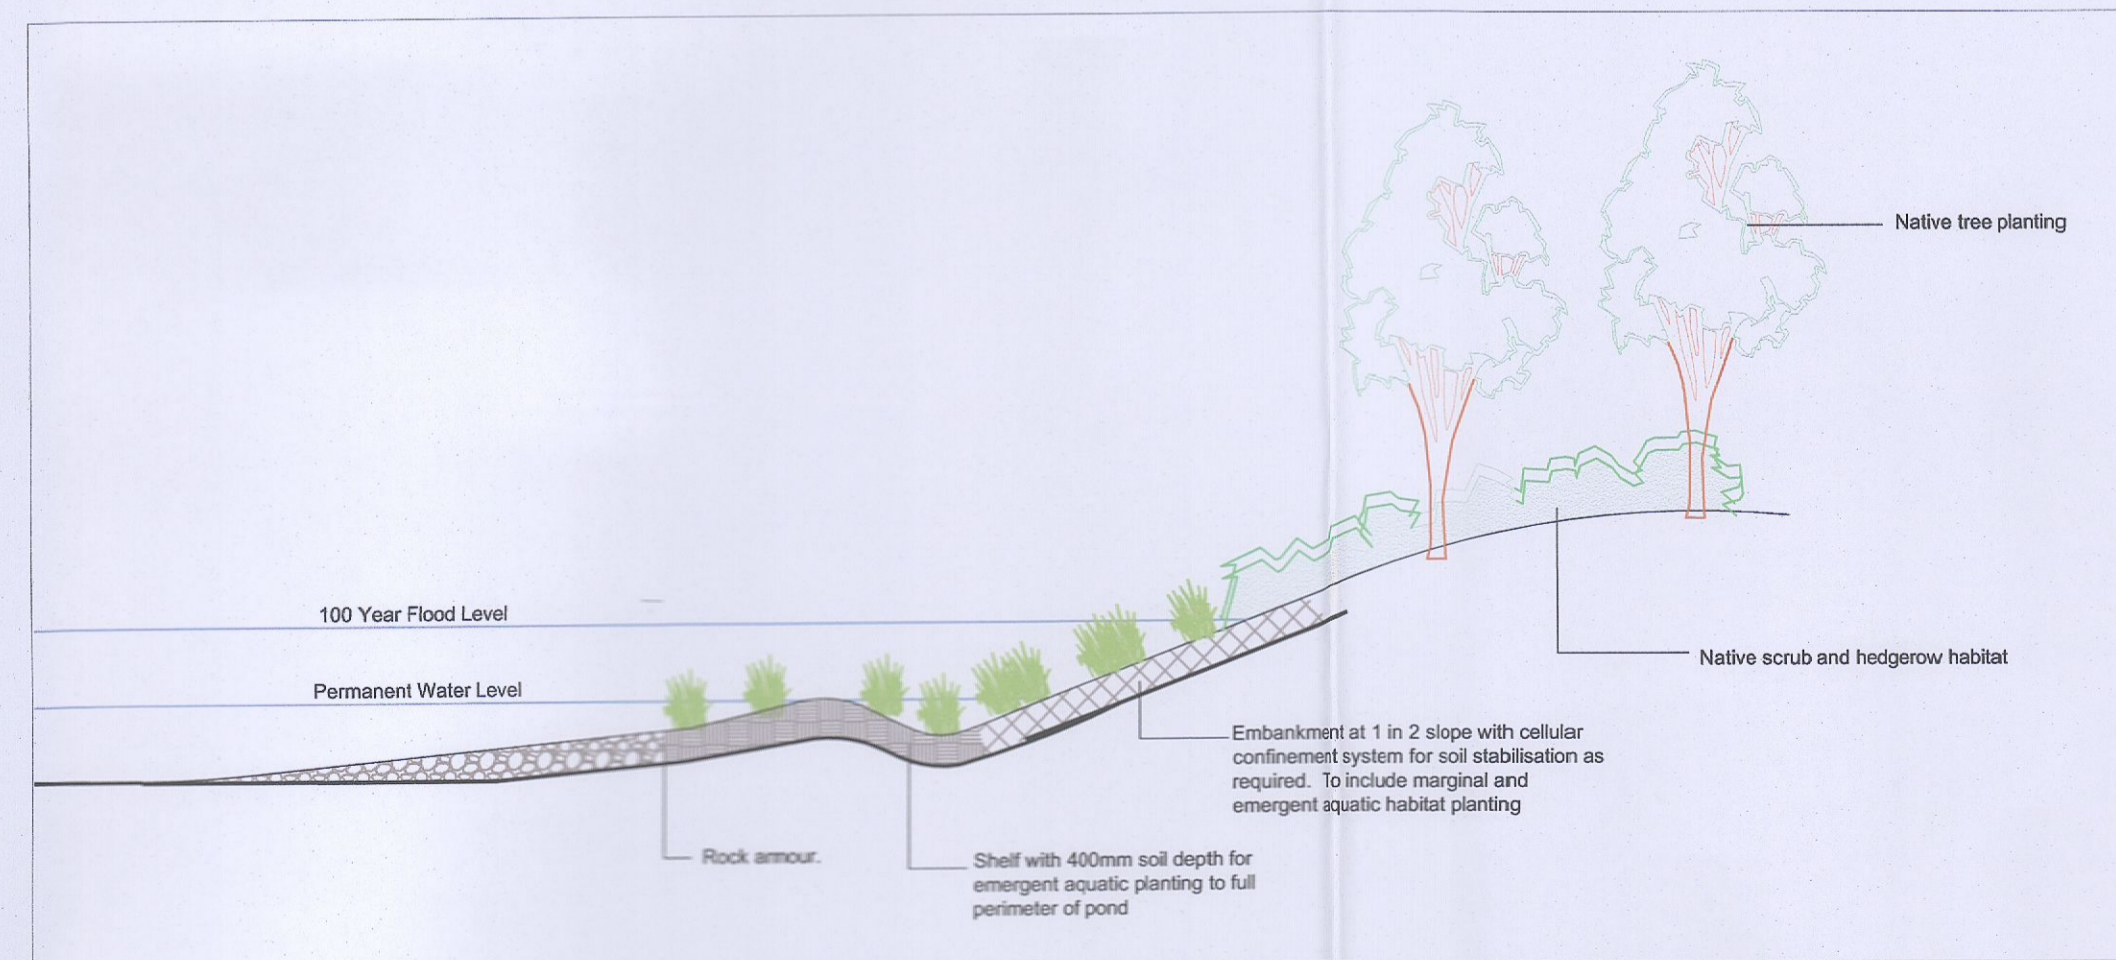

Typical Wetland Edge Detail | N.T.S

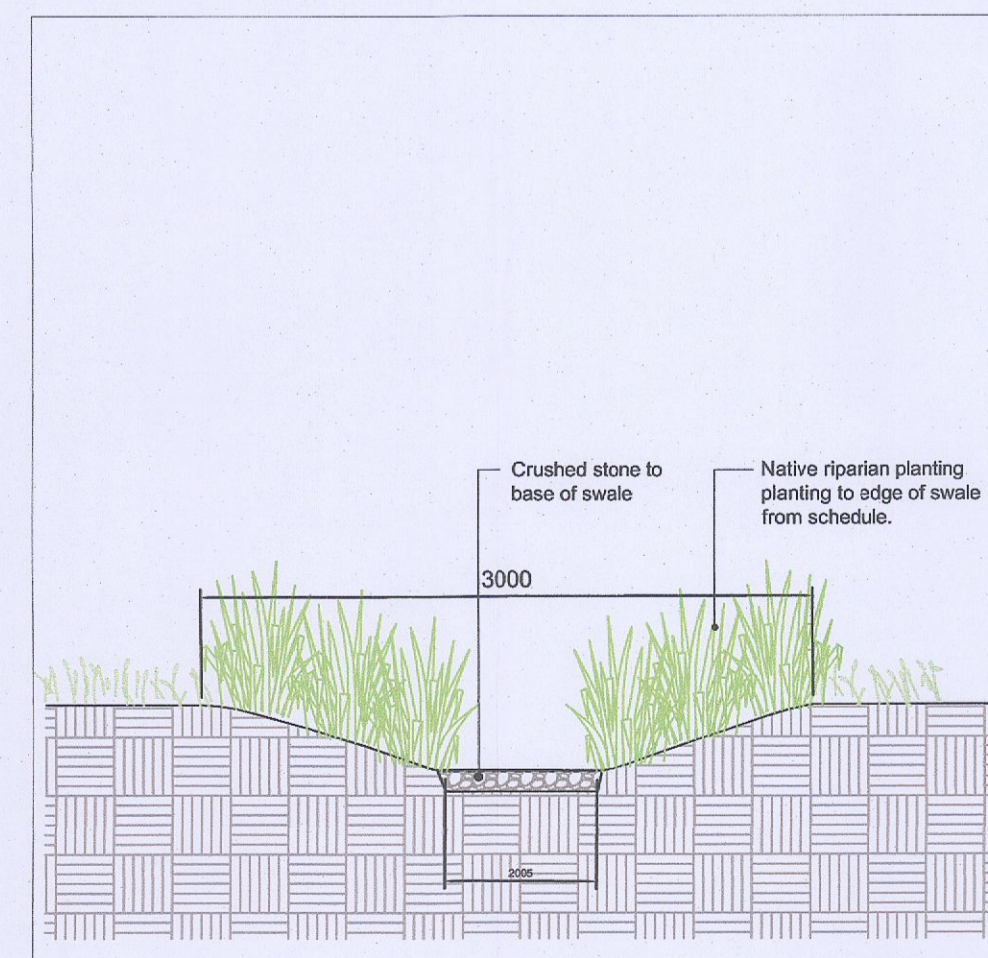

Typical Section through bio swale | N.T.S

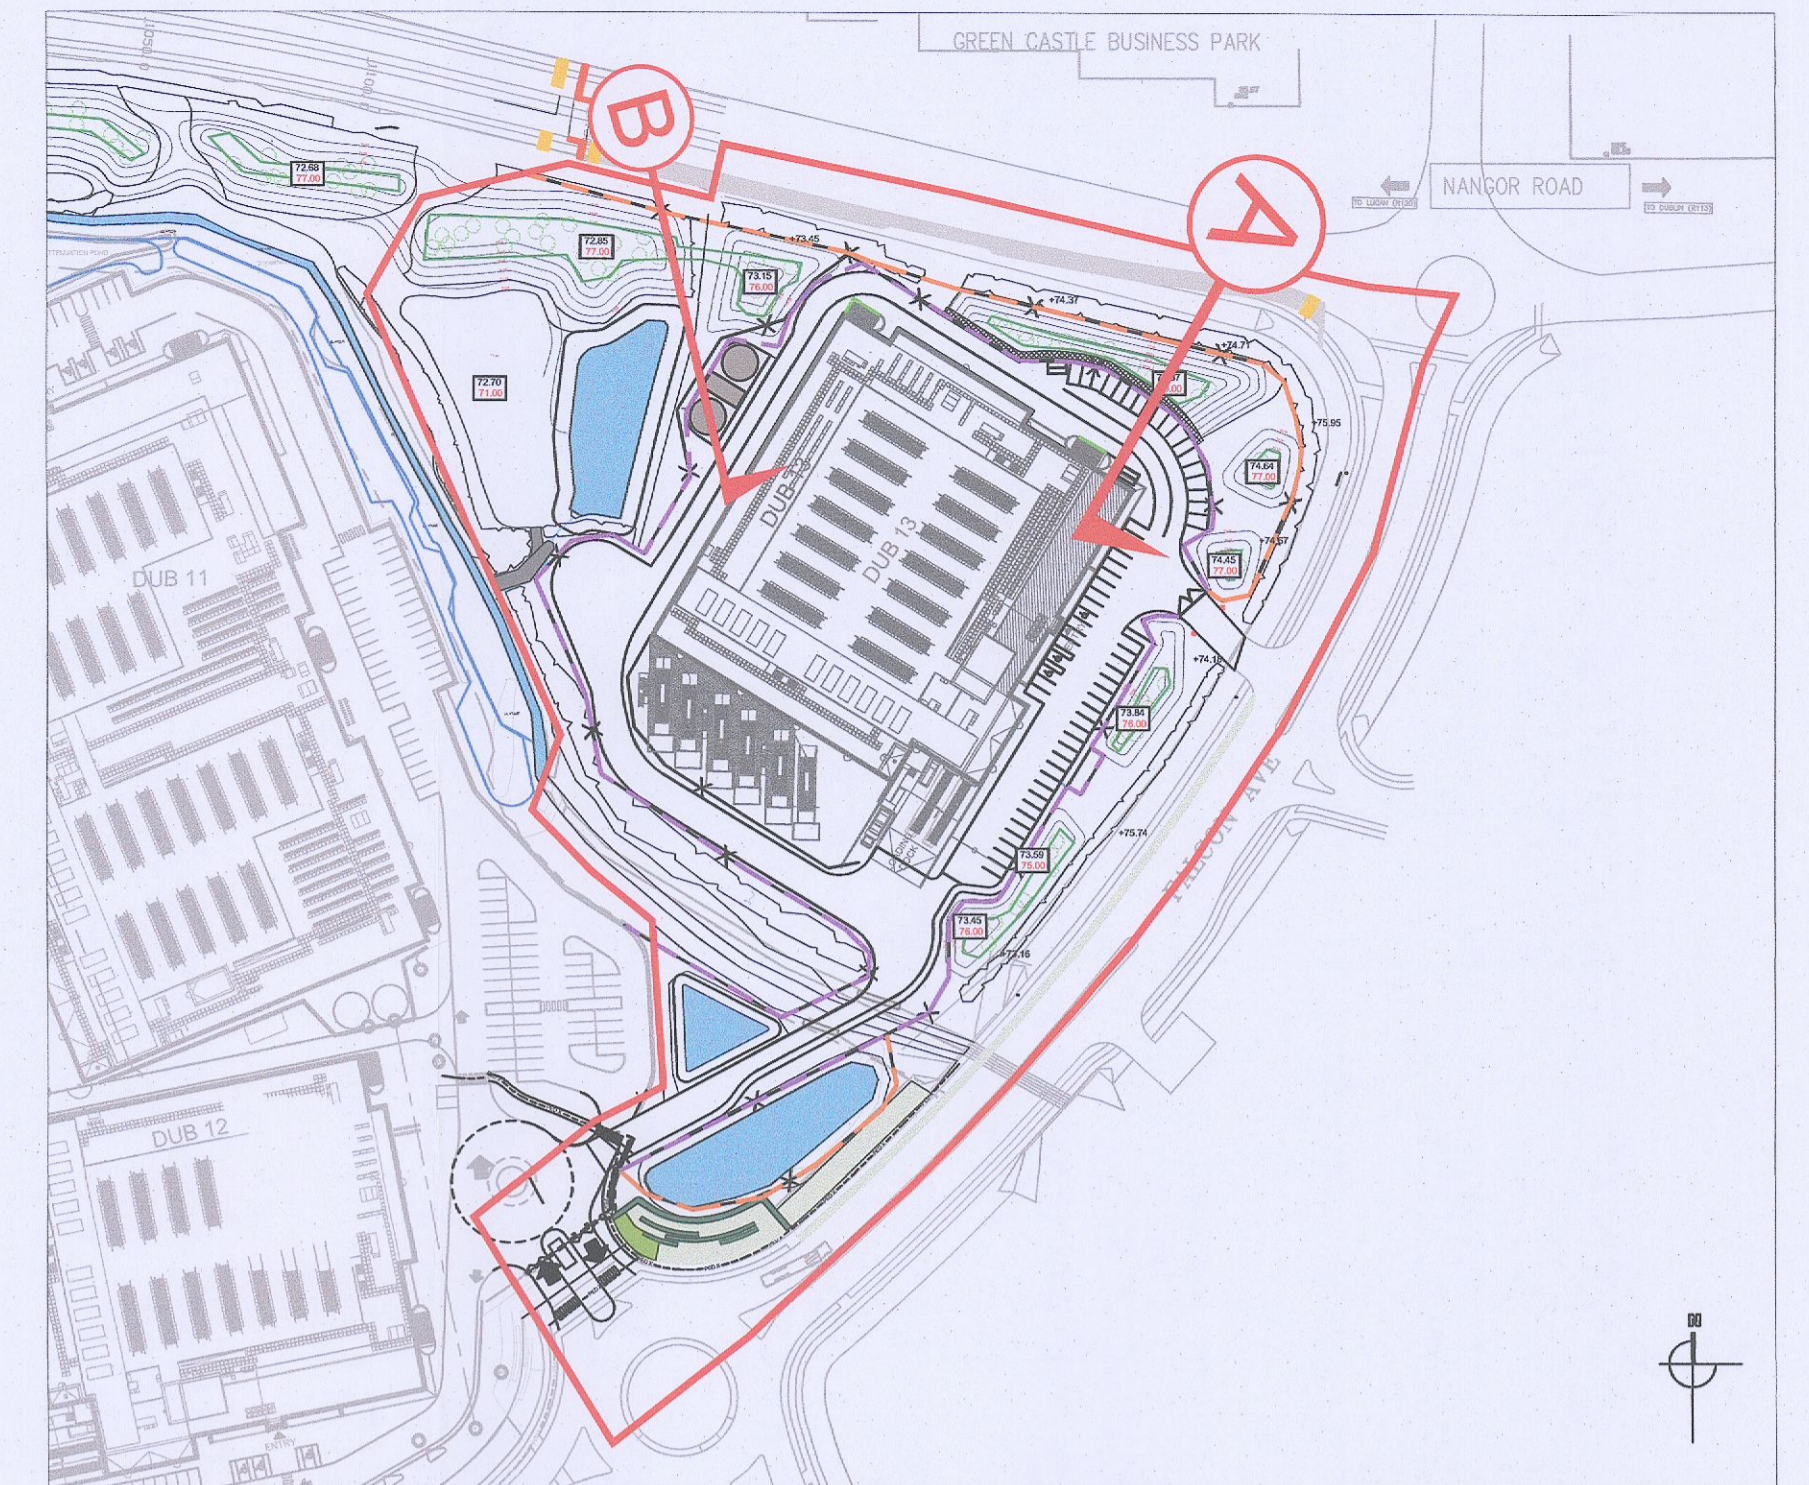

Key Plan | N.T.S

rev	date	drawn	description

THIS DRAWING IS COPYRIGHT ©	
notes	figured dimensions only to be taken from this drawing
DO NOT SCALE	

200 Vantage - DUB 13 Grange Castle	Scale	As shown @ A1	Status	Additional Information
	Date	20.03.23	Dim	JMcC Ctd KF Passed
200 Landscape Proposals Landscape Sections	Jcb No	0462	Drawing No	202
	4 Main Street Raheny Dublin 5 E-info@kfa.ie W- www.kfa.ie			