

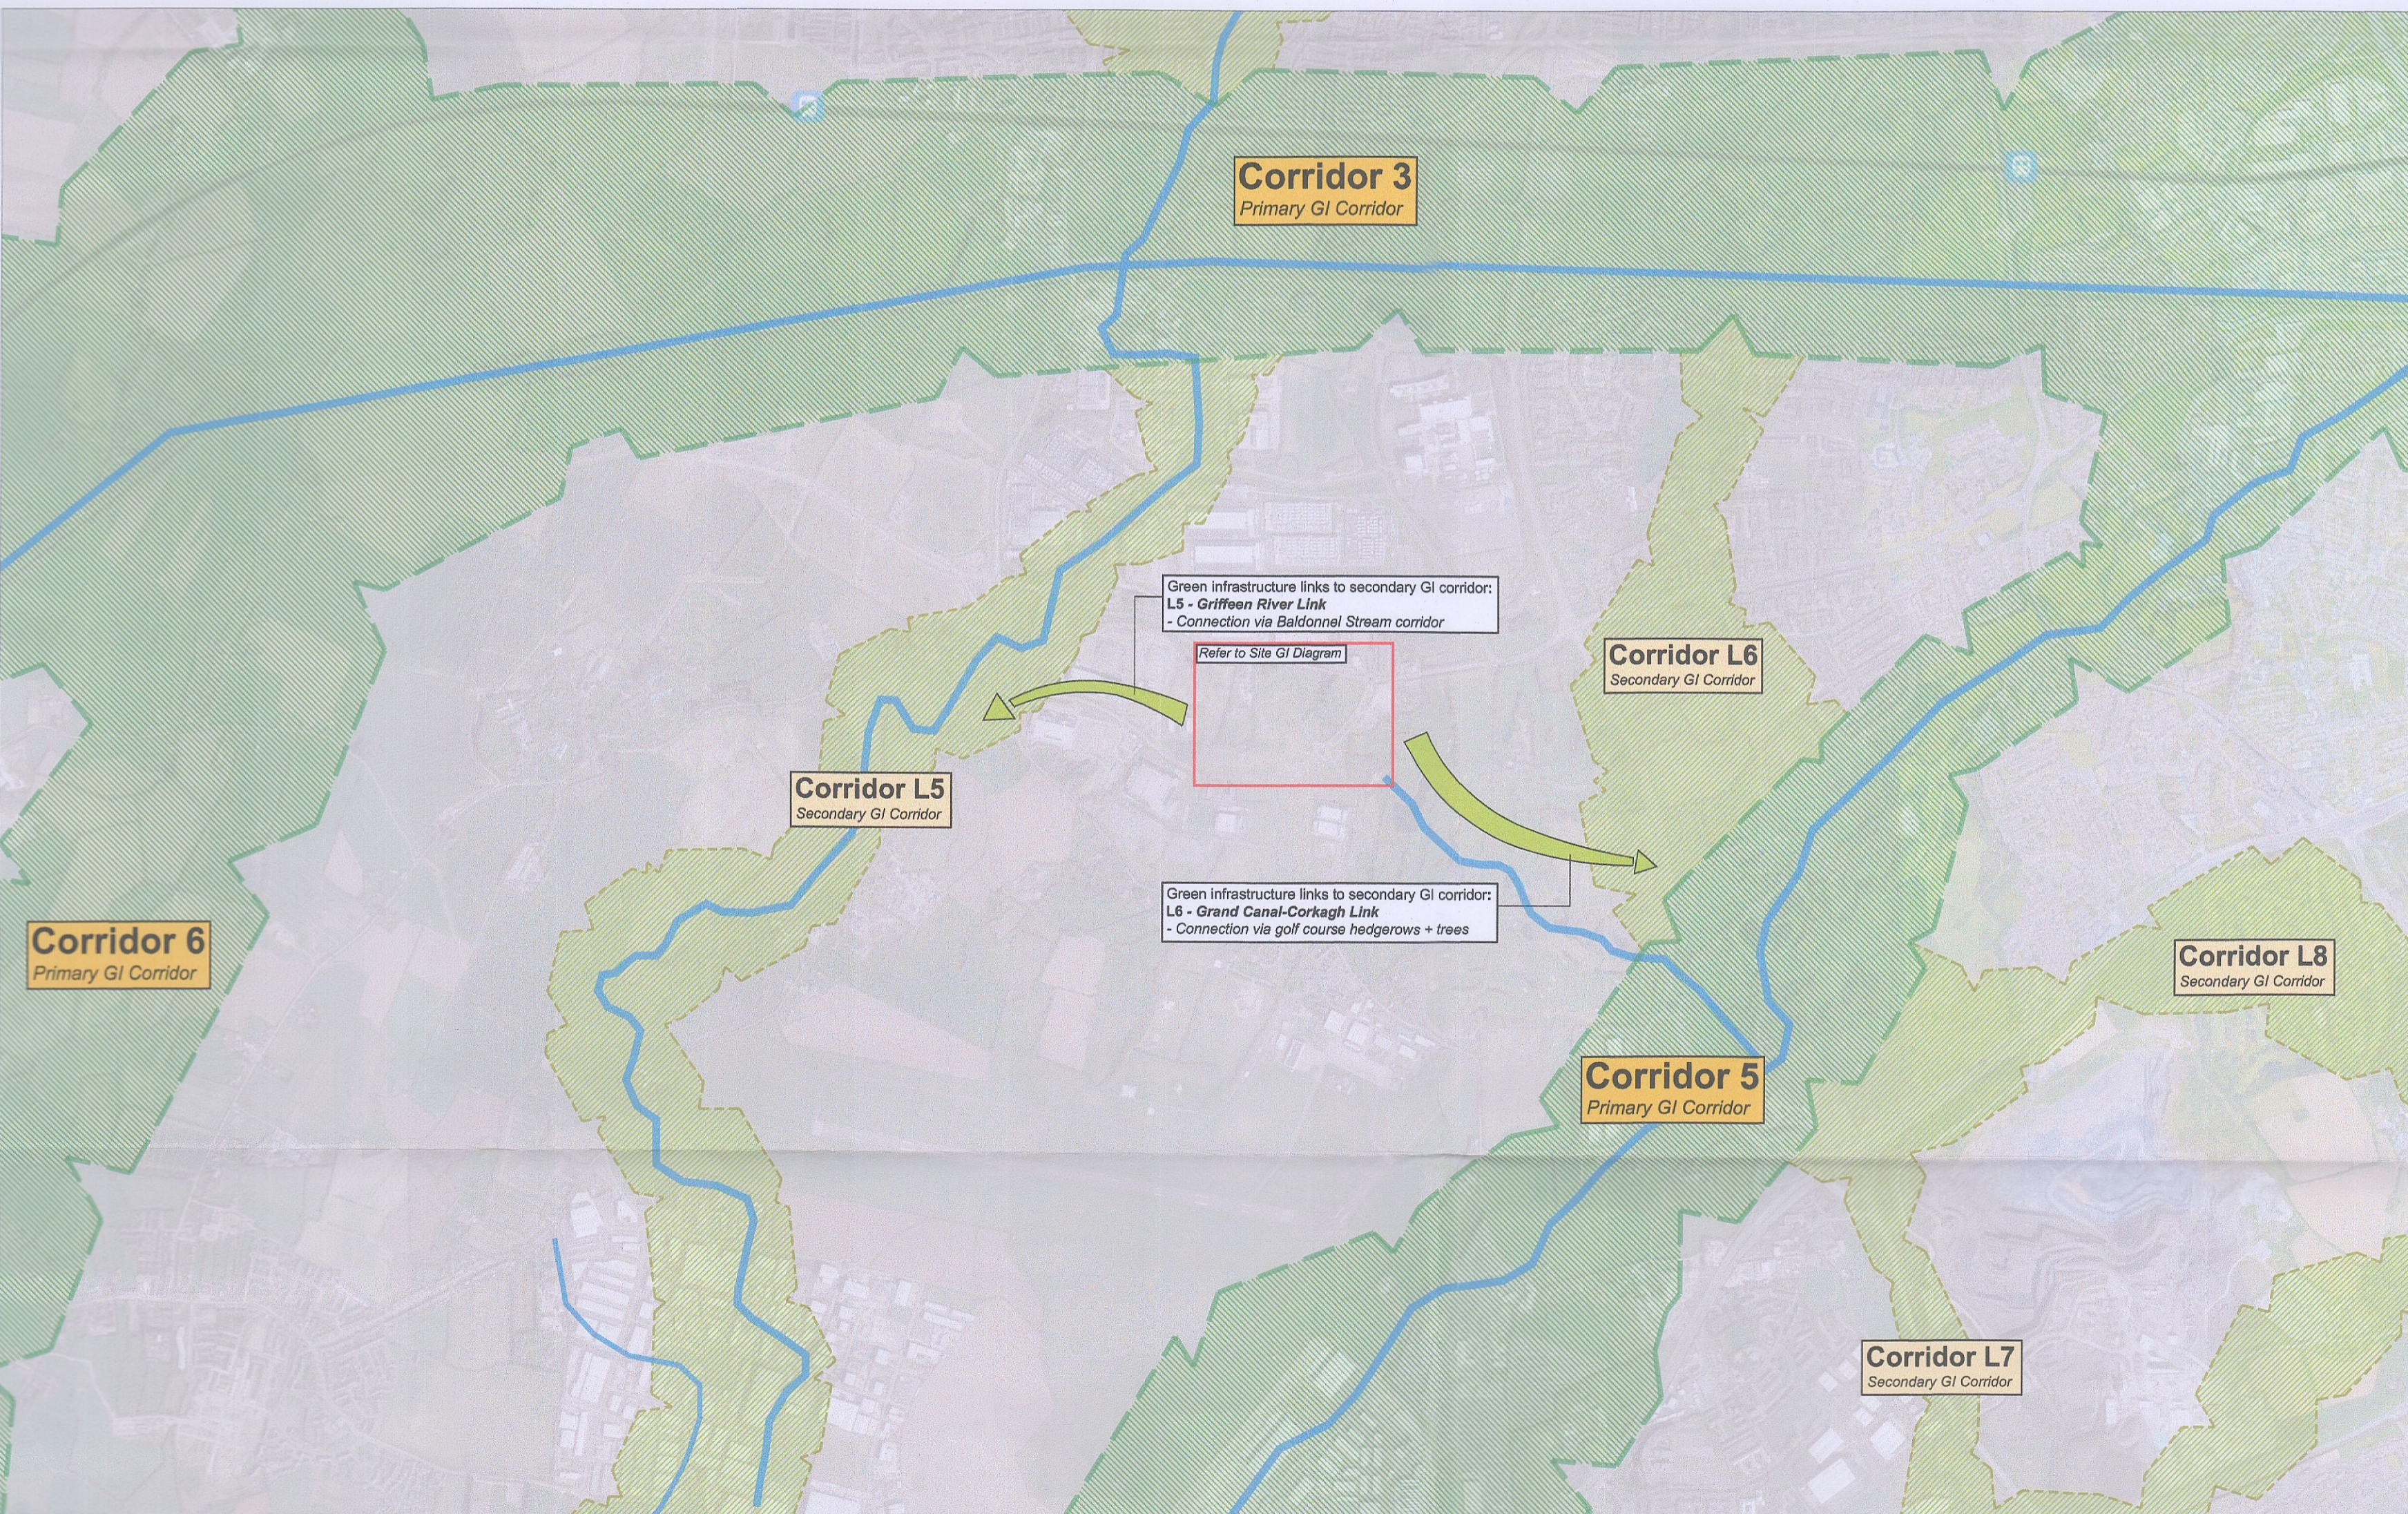
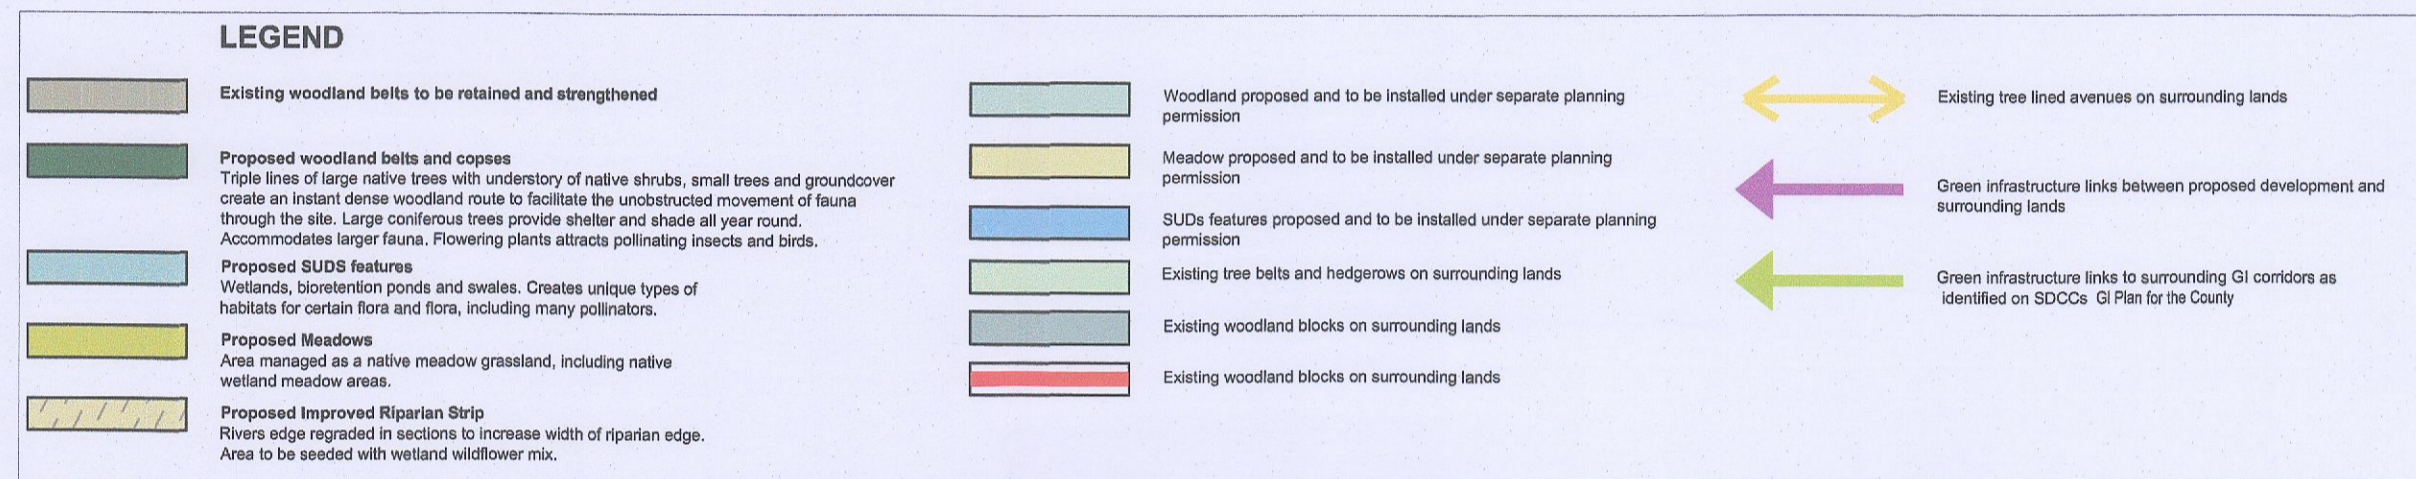


Site GI Diagram | N.T.S

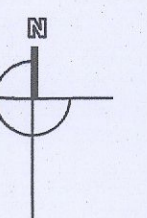

Context GI Diagram | N.T.S

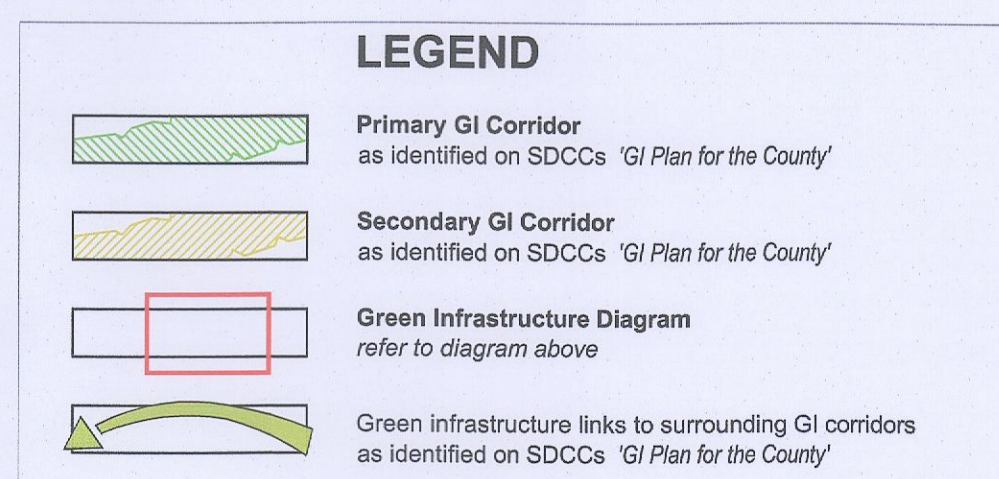

| | | | | | | | |
|---|------|--|-------------|--|--|--------------------------------|--|
| THIS DRAWING IS COPYRIGHT © | | 700 Vantage - DUB 13 Grange Castle | | Scale: NTS | | Status: Additional Information | |
| notes: DO NOT SCALE. Figured dimensions only to be taken from this drawing. | | | | Date: 20.03.23 | | Dn: J.M.C. Cst: KF Passed | |
| | | 010 Landscape Proposals Green Infrastructure Diagrams | | Job No: 0462 | | Drawing No: 205 | |
| | | Kevin Fitzpatrick Landscape Architecture | | 4 Main Street Raheny Dublin 5 E-Info@kfa.ie W- www.kfa.ie | | | |
| Rev | Date | Drawn | Description | | | | |