

ADAMSTOWN WAY

NOTE
 ALL DIMENSIONS TO BE CHECKED ON SITE
 NO DIMENSIONS TO BE SCALED FROM THIS DRAWING
 THIS DRAWING IS TO BE READ IN CONJUNCTION WITH
 RELEVANT CONSULTANTS DRAWINGS
 NO PART OF THIS DOCUMENT MAY BE REPRODUCED OR
 TRANSMITTED IN ANY FORM OR STORED IN ANY RETRIEVAL
 SYSTEM OF ANY NATURE WITHOUT THE WRITTEN PERMISSION
 OF THE LANDSCAPE ARCHITECT AS COPYRIGHT HOLDER EXCEPT
 AS AGREED FOR USE ON THE PROJECT FOR WHICH THE
 DOCUMENT WAS ORIGINALLY ISSUED.
 FOR DRAWING INDEX, GENERAL NOTES, REFER TO
 DWG L1-001


CLIENT:
ADAMSTOWN STATION AND BOULEVARD LTD.

ARCHITECTS:
MDO ARCHITECTS

LEGEND

	SITE BOUNDARY		PROPOSED TREE - REFER TO SOFT LANDSCAPE TREES DWG. L1-402
	AREA SUBJECT OF FUTURE OUTLINE PERMISSION		EXISTING TREE TO BE RETAINED - REFER TO SOFT LANDSCAPE TREES DWG. L1-402
	P1 - CAST INSITU CONCRETE TO FOOTPATH - DWG. NO. L1-901-1 DETAIL 01		LAWN PLANTING - REFER TO SOFT LANDSCAPE SERIES L1-400
	P2 - COLOURED ASPHALT TO CYCLE PATH - DWG. NO. L1-901-2 DETAIL 02		SHRUB PLANTING - REFER TO SOFT LANDSCAPE SERIES L1-400
	P3 - BLOCK PAVING TO ON- STREET PARKING - DWG. NO. L1-901-2 DETAIL 03		SHRUB PLANTING - REFER TO SOFT LANDSCAPE SERIES L1-400
	P4 - BLOCK PAVING W/ SILVER EDGE TO OFF- STREET PARKING - DWG. L1-901-2 DETAIL 04		WOODLAWN PLANTING - REFER TO SOFT LANDSCAPE SERIES L1-400
	P5 - BLOCK PAVING TO DEFENSIBLE SPACE - DWG. NO. L1-901-3 DETAIL 05		WILDFLOWER PLANTING - REFER TO SOFT LANDSCAPE SERIES L1-400
	P6 - FLAG PAVING TO PRIVATE AMENITY SPACE - DWG. NO. L1-901-3 DETAIL 06		MEADOW GRASS - REFER TO SOFT LANDSCAPE SERIES L1-400
	P7 - EXPOSED AGGREGATE CONCRETE PAVING (LIGHT BUFF) - DWG. NO. L1-901-4 DETAIL 07		EMERGENT AQUATIC PLANTING - REFER TO SOFT LANDSCAPE SERIES L1-400
	P8 - EXPOSED AGGREGATE CONCRETE PAVING (DARK BUFF) - DWG. NO. L1-901-4 DETAIL 08		SHALLOW POOL / CHANNEL
	P9 - SOFT POUR SURFACE - DWG. NO. L1-901-5 DETAIL 09		SWALE
	P10 - PRECAST MODULAR PAVING SLABS - DWG. NO. L1-901-5 DETAIL 10		NATURAL PLAY - SAND PIT
	P11 - HIGH FRICTION SURFACE TO SIDE STREET & HOME ZONE - DWG. NO. L1-901-6 DETAIL 11		B1 - TIMBER BENCH - DWG. NO. L1-904-1 DETAIL 03
	P12 - HOT ROLLED ASPHALT TO ROAD - DWG. NO. L1-901-6 DETAIL 11		B2 - ELLIPTICAL WOODEN SEAT - DWG. NO. L1-904-2 DETAIL 01
	B1 - PREFABRICATED CONCRETE BRIDGE - DWG. L1-903 DETAIL 01		NATURAL PLAY - LOGS
	PROPOSED BUS STOP		L81 - TWO COMPARTMENT S45 RECYCLING BIN - DWG. NO. L1-904-1 DETAIL 02
	PROPOSED TREE - REFER TO SOFT LANDSCAPE TREES DWG. L1-402		B31 - SHEFFIELD BIKE STAND - DWG. NO. L1-904-1 DETAIL 01
	EXISTING TREE TO BE RETAINED - REFER TO SOFT LANDSCAPE TREES DWG. L1-402		STEPPING STONES
	LIGHT POLE - REFER TO ENGINEERS SPECIFICATION		NATURAL PLAY BOULDERS

* SUBJECT TO SAMPLE PANEL
APPROVAL

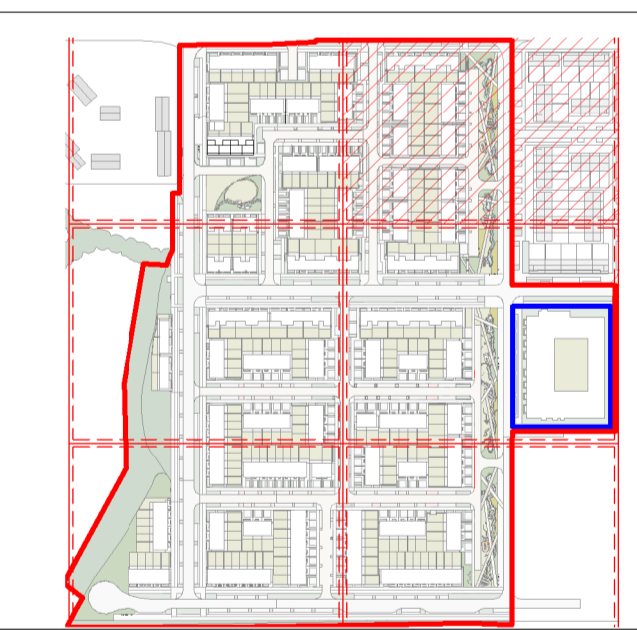


C1 FOR COMPLIANCE 03.2023

REVISIONS

Job No.	23A2A	Drawn By	KFR
Dwg No.	L1-100-2	Checked By	JM
Scale	1:250 @ A1	Date	MARCH 2023

JOB DESCRIPTION

Site	ADAMSTOWN BOULEVARD
Project	ADAMSTOWN BOULEVARD - COMPLIANCE NO. 15.C.(ii)
Title	GENERAL ARRANGEMENT PLAN - SHEET 2 OF 6

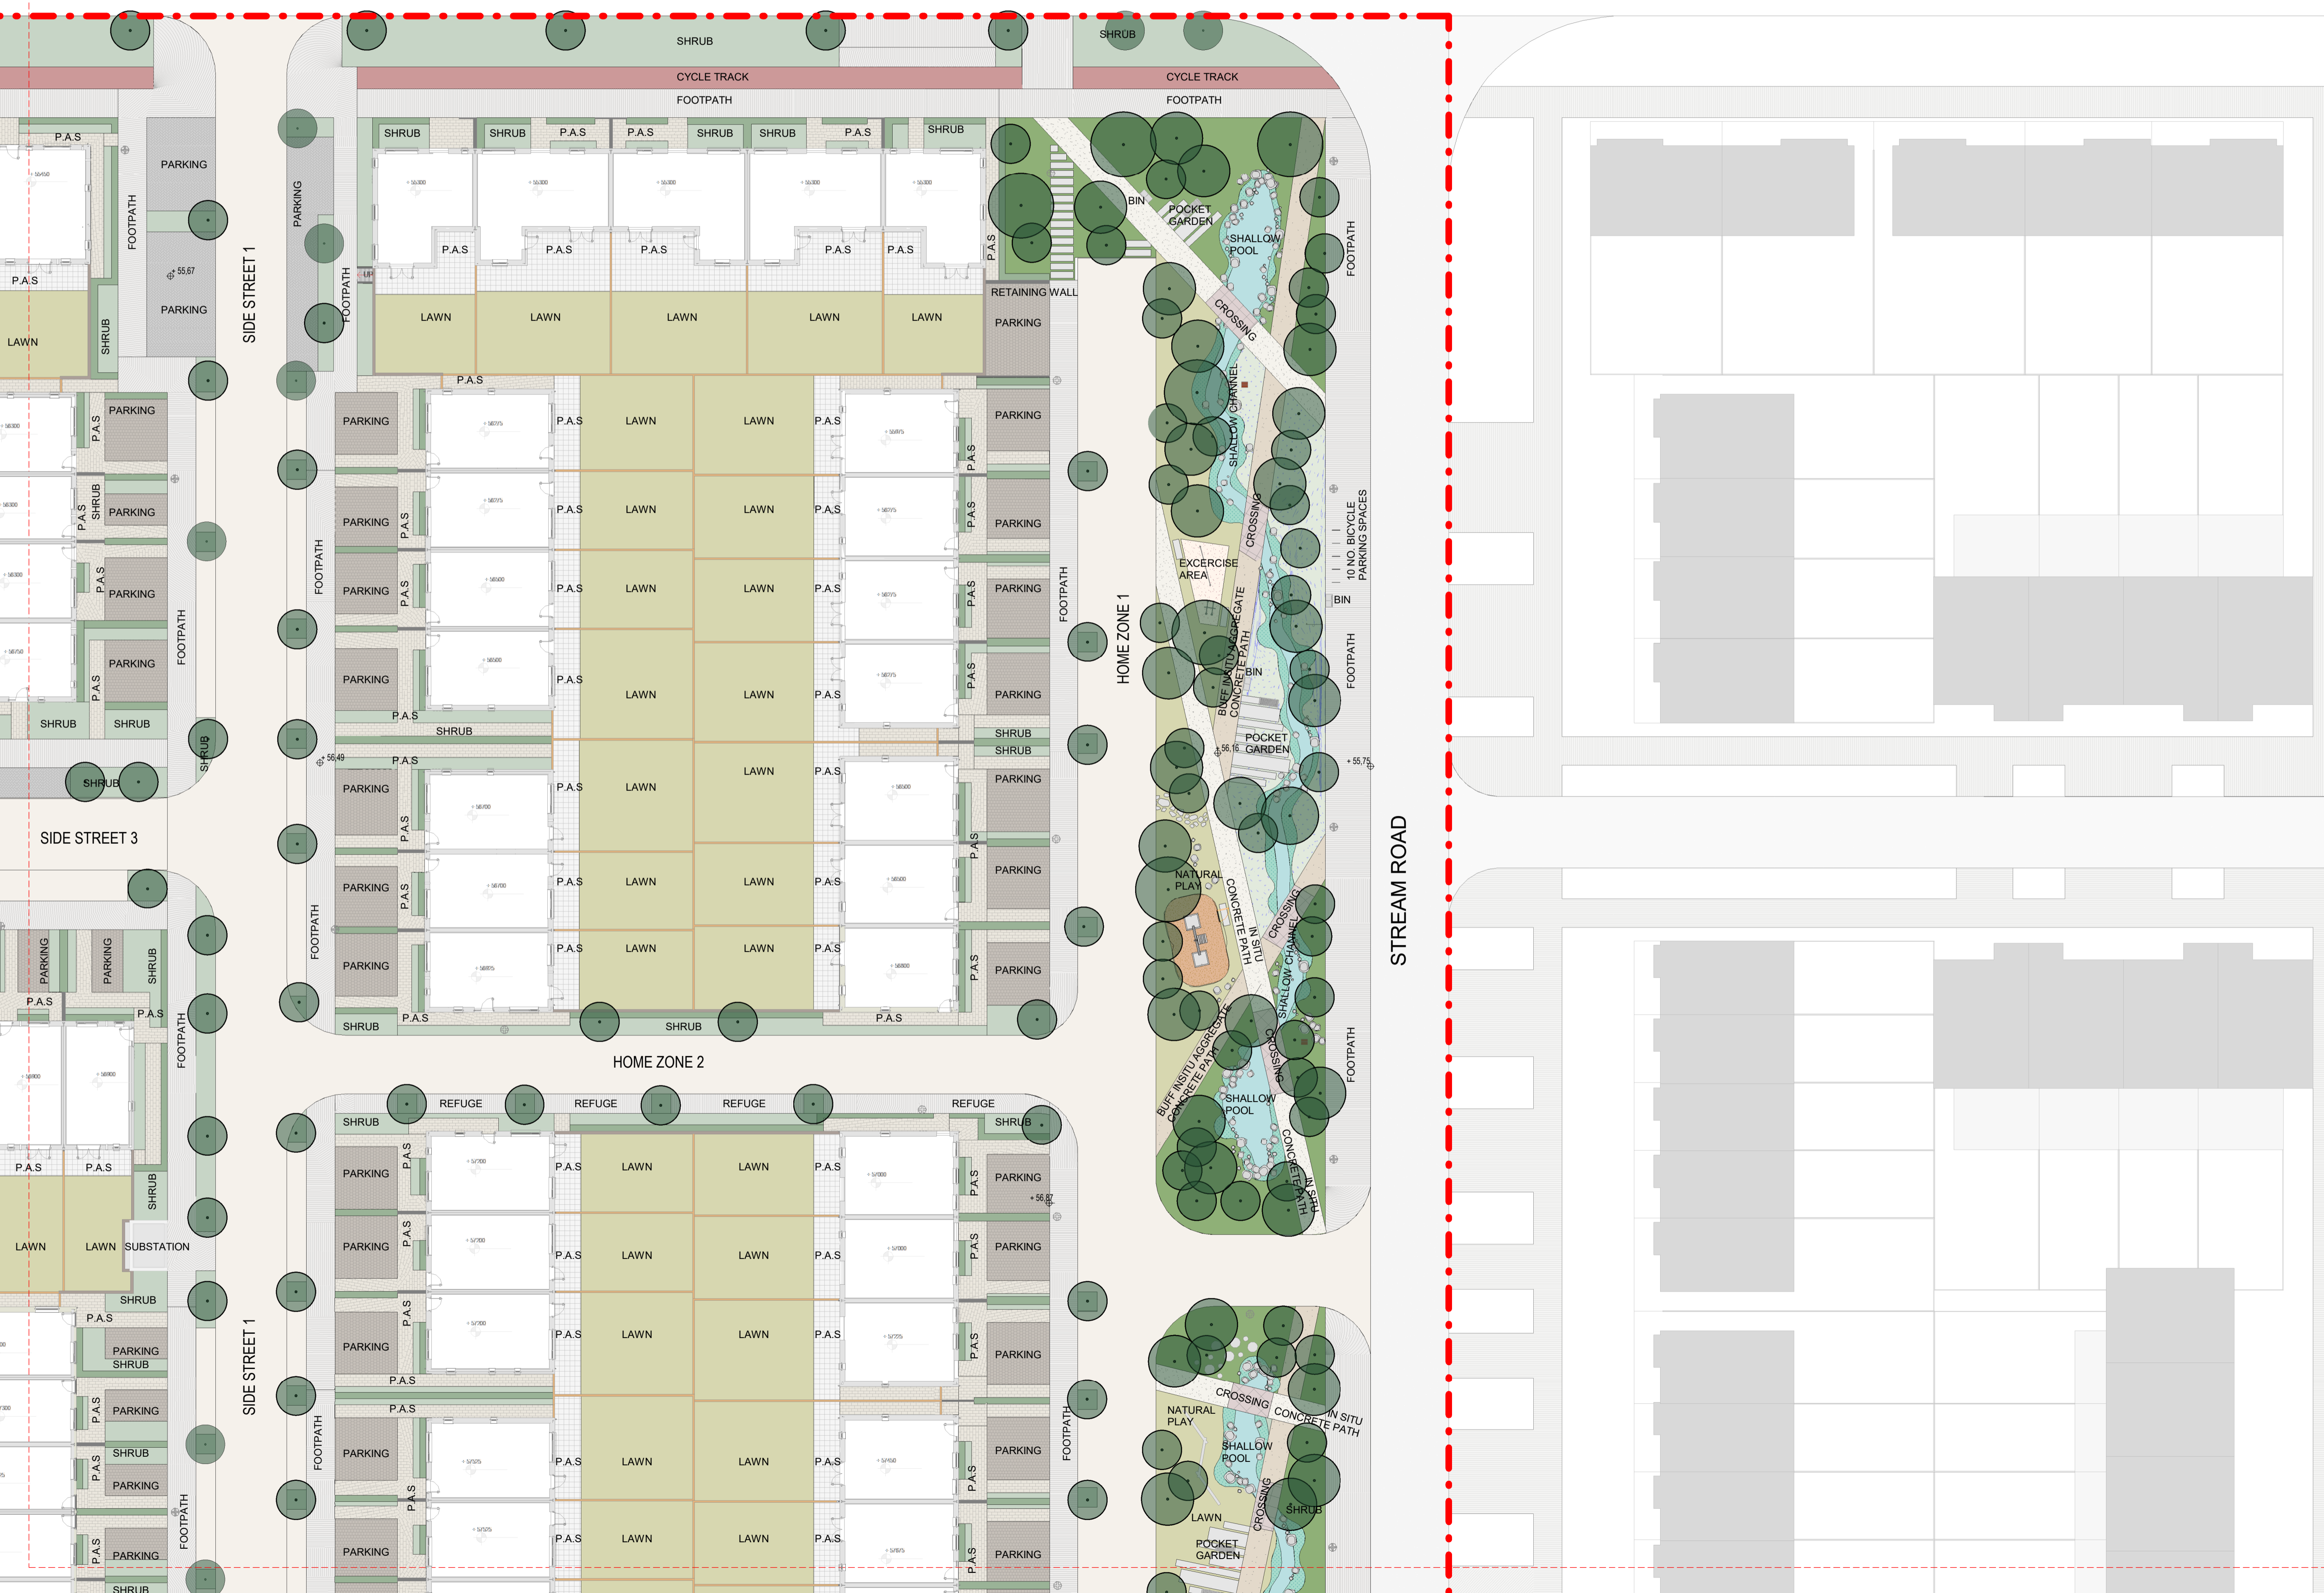

NOTE
 ALL DIMENSIONS TO BE CHECKED ON SITE
 NO DIMENSIONS TO BE SCALED FROM THIS DRAWING
 THIS DRAWING IS TO BE READ IN CONJUNCTION WITH
 RELEVANT CONSULTANTS DRAWINGS
 NO PART OF THIS DOCUMENT MAY BE REPRODUCED OR
 TRANSMITTED IN ANY FORM OR STORED IN ANY RETRIEVAL
 SYSTEM OF ANY NATURE WITHOUT THE WRITTEN PERMISSION
 OF THE LANDSCAPE ARCHITECT AS COPYRIGHT HOLDER EXCEPT
 AS AGREED FOR USE ON THE PROJECT FOR WHICH THE
 DOCUMENT WAS ORIGINALLY ISSUED.
 FOR DRAWING INDEX, GENERAL NOTES, REFER TO
 DWG L1-001


CLIENT:
ADAMSTOWN STATION AND BOULEVARD LTD.

ARCHITECTS:
MDO ARCHITECTS

- LEGEND**
- SITE BOUNDARY
 - AREA SUBJECT OF FUTURE OUTLINE PERMISSION
 - P1 - CAST IN SITU CONCRETE TO FOOTPATH - DWG. NO. L1-901-1 DETAIL 01
 - P2 - COLOURED ASPHALT TO CYCLE PATH - DWG. NO. L1-901-1 DETAIL 02
 - P3 - BLOCK PAVING TO ON-STREET PARKING - DWG. NO. L1-901-2 DETAIL 03
 - P4 - BLOCK PAVING W/ SILVER EDGE TO OFF-STREET PARKING - DWG. NO. L1-901-2 DETAIL 04
 - P5 - BLOCK PAVING TO DEFENSIBLE SPACE - DWG. NO. L1-901-3 DETAIL 05
 - P6 - FLAG PAVING TO PRIVATE AMENITY SPACE - DWG. NO. L1-901-3 DETAIL 06
 - P7 - EXPOSED AGGREGATE CONCRETE PAVING (LIGHT BUFF) - DWG. NO. L1-901-4 DETAIL 07
 - P8 - EXPOSED AGGREGATE CONCRETE PAVING (DARK BUFF) - DWG. NO. L1-901-4 DETAIL 08
 - P9 - SOFT POUR SURFACE - DWG. NO. L1-901-5 DETAIL 09
 - P10 - PRECAST MODULAR PAVING SLABS - DWG. NO. L1-901-5 DETAIL 10
 - P11 - HIGH FRICTION SURFACE TO SIDE STREET & HOME ZONE - DWG. NO. L1-901-6 DETAIL 11
 - P12 - HOT ROLLED ASPHALT TO ROAD - DWG. NO. L1-901-6 DETAIL 11
 - B1 - PREFABRICATED CONCRETE BRIDGE - DWG. L1-903 DETAIL 01
 - PROPOSED BUS STOP
 - PROPOSED TREE - REFER TO SOFT LANDSCAPE TREES DWG. L1-902
 - EXISTING TREE TO BE RETAINED - REFER TO SOFT LANDSCAPE TREES DWG. L1-902
 - LIGHT POLE - REFER TO ENGINEER'S SPECIFICATION
 - LAWN PLANTING - REFER TO SOFT LANDSCAPE SERIES L1-600
 - SHRUB PLANTING - REFER TO SOFT LANDSCAPE SERIES L1-600
 - SHRUB PLANTING - REFER TO SOFT LANDSCAPE SERIES L1-600
 - WOODLAWN PLANTING - REFER TO SOFT LANDSCAPE SERIES L1-600
 - WILDFLOWER PLANTING - REFER TO SOFT LANDSCAPE SERIES L1-600
 - EMERGENT AQUATIC PLANTING - REFER TO SOFT LANDSCAPE SERIES L1-600
 - MEADOW GRASS - REFER TO SOFT LANDSCAPE SERIES L1-600
 - SHALLOW POOL / CHANNEL
 - SWALE
 - NATURAL PLAY - SAND PIT
 - B1 - TIMBER BENCH - DWG. NO. L1-904-1 DETAIL 03
 - B2 - ELLIPTICAL WOODEN SEAT - DWG. NO. L1-904-2 DETAIL 01
 - NATURAL PLAY - LOGS
 - L1 - TWO COMPARTMENT S45 RECYCLING BIN - DWG. NO. L1-904-1 DETAIL 02
 - B3 - SHELFIELD BIKE STAND - DWG. NO. L1-904-1 DETAIL 01
 - STEPPING STONES
 - NATURAL PLAY BOULDERS
- * SUBJECT TO SAMPLE PANEL APPROVAL



C1	FOR COMPLIANCE	03.2023
REVISIONS		
Job No.	23A2A	Drawn By KFR
Dwg No.	L1-100-4	Checked By JM
Scale	1:250 @ A1	Date MARCH 2023
JOB DESCRIPTION		
Site	ADAMSTOWN BOULEVARD	
Project	ADAMSTOWN BOULEVARD - COMPLIANCE NO. 15.C.(ii)	
Title	GENERAL ARRANGEMENT PLAN - SHEET 4 OF 6	

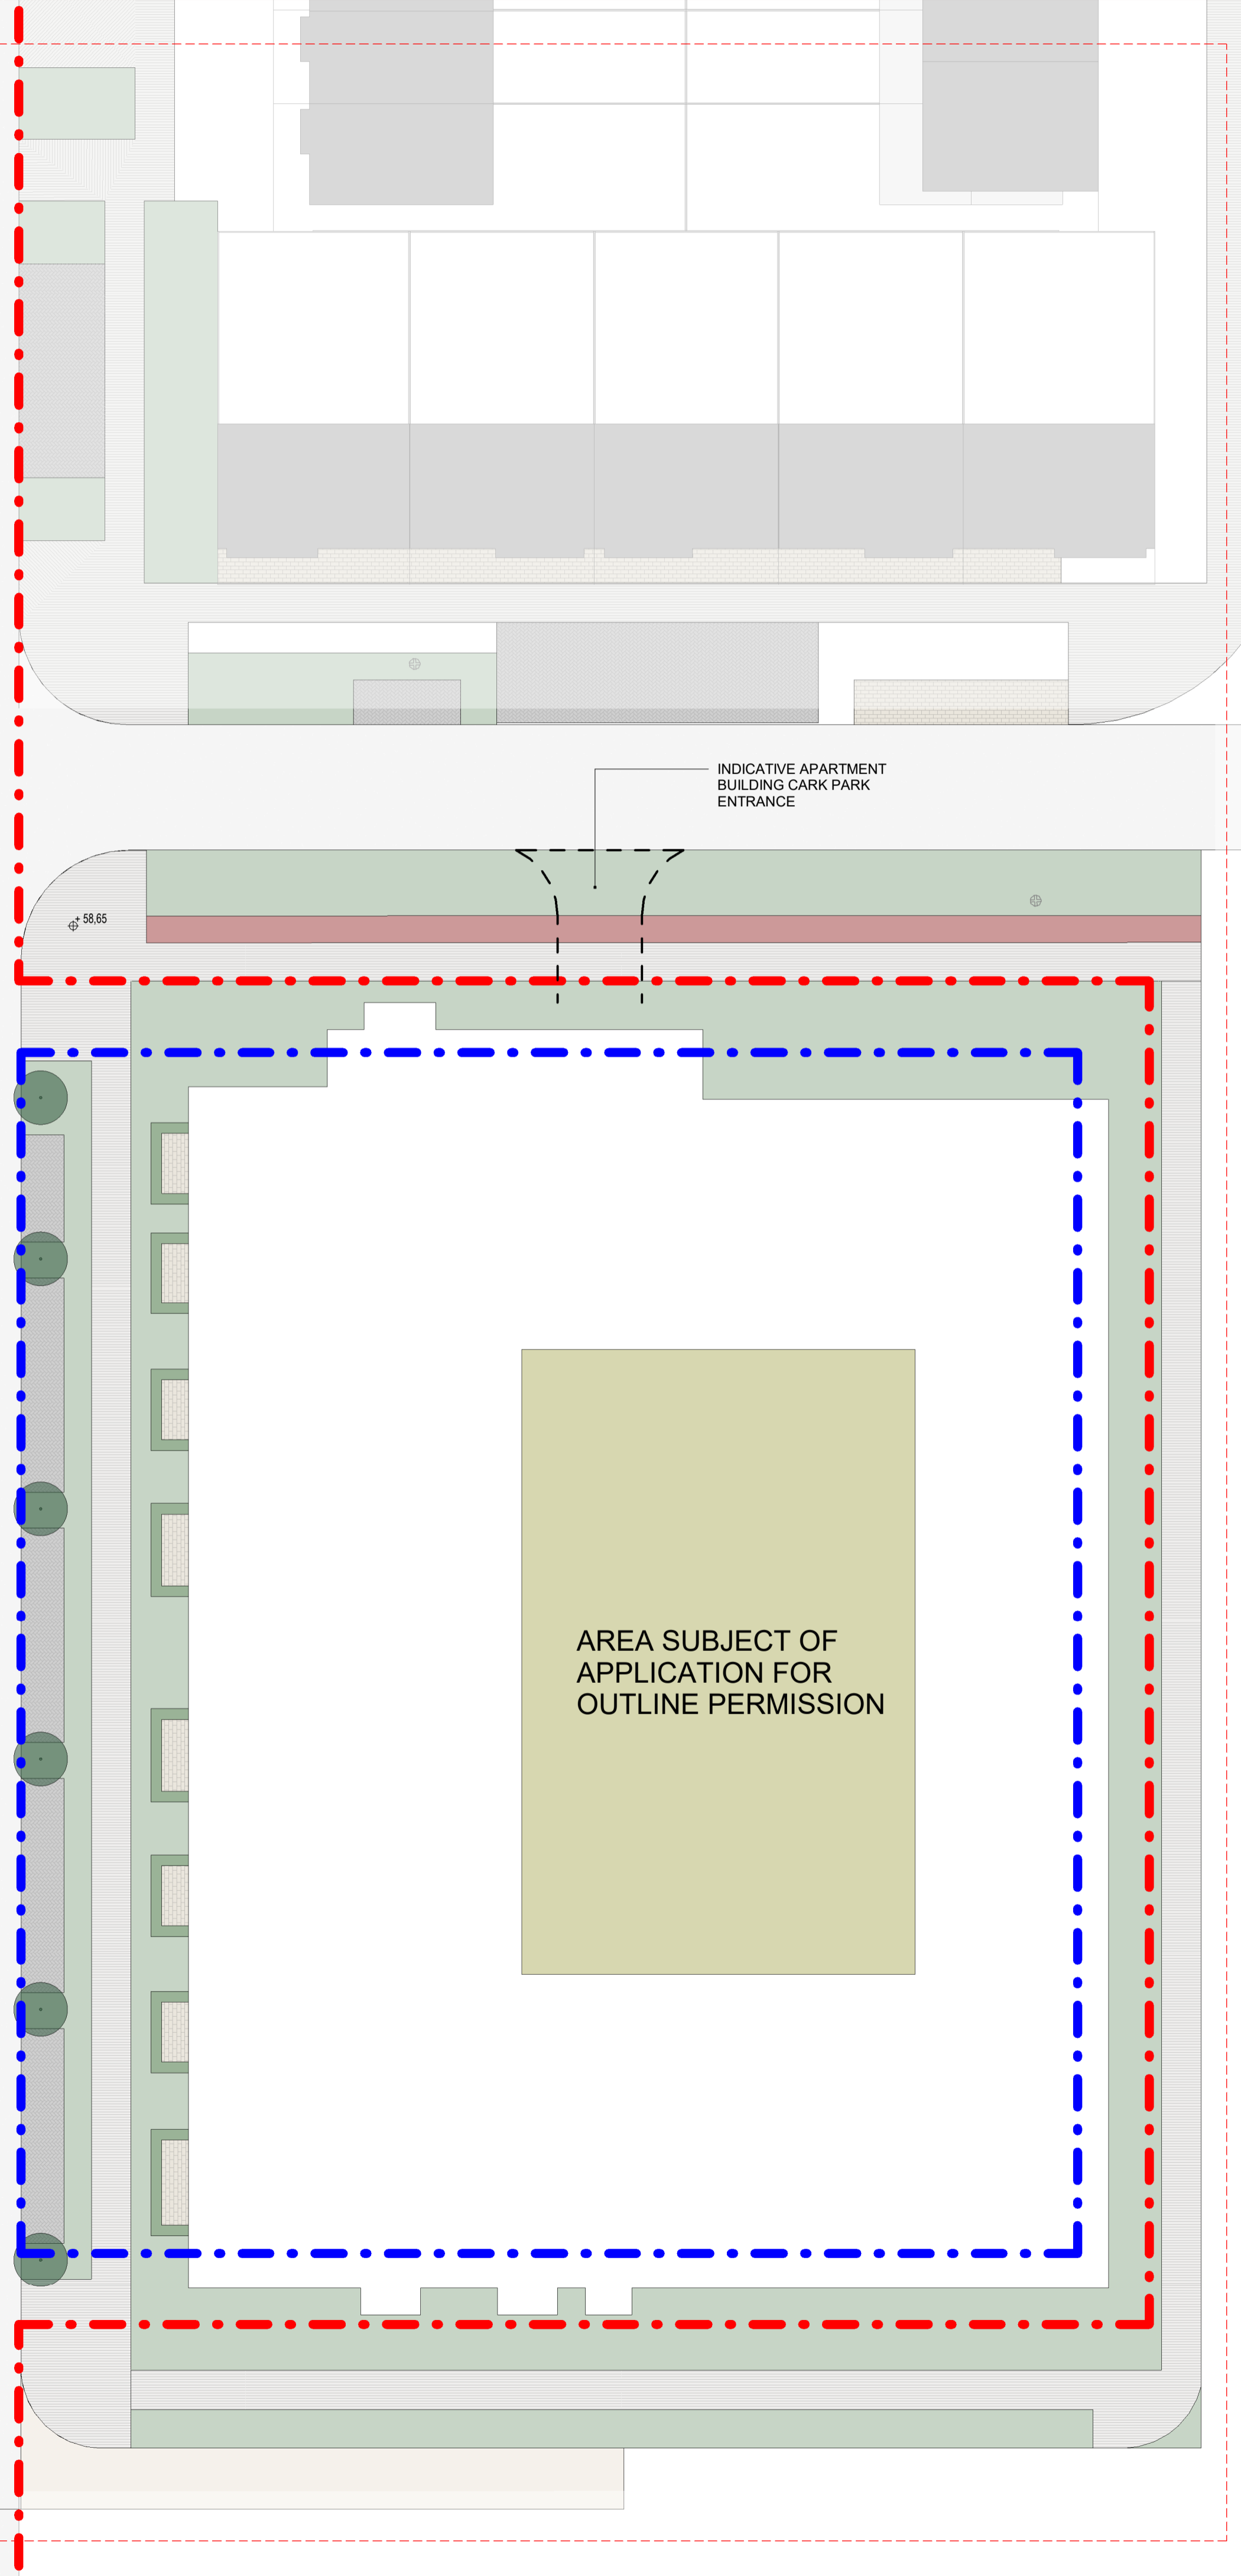

NOTE
 ALL DIMENSIONS TO BE CHECKED ON SITE
 NO DIMENSIONS TO BE SCALED FROM THIS DRAWING
 THIS DRAWING IS TO BE READ IN CONJUNCTION WITH
 RELEVANT CONSULTANTS DRAWINGS
 NO PART OF THIS DOCUMENT MAY BE REPRODUCED OR
 TRANSMITTED IN ANY FORM OR STORED IN ANY RETRIEVAL
 SYSTEM OF ANY NATURE WITHOUT THE WRITTEN PERMISSION
 OF THE LANDSCAPE ARCHITECT AS COPYRIGHT HOLDER EXCEPT
 AS AGREED FOR USE ON THE PROJECT FOR WHICH THE
 DOCUMENT WAS ORIGINALLY ISSUED.
 FOR DRAWING INDEX, GENERAL NOTES, REFER TO
 DWG L1-001

CLIENT:

ADAMSTOWN STATION AND BOULEVARD LTD.


ARCHITECTS:

MDO ARCHITECTS

LEGEND

- HOT ROLLERS
- AREA SUBJECT OF FUTURE OUTLINE PERMISSION
- P1 - CAST IN SITU CONCRETE TO FOOTPATH - DWG. NO. L1-901-1 DETAIL 01
- P2 - COLOURED ASPHALT TO CYCLE PATH - DWG. NO. L1-901-1 DETAIL 02
- P3 - BLOCK PAVING TO ON-STREET PARKING - DWG. NO. L1-901-2 DETAIL 03
- P4 - BLOCK PAVING W/ SILVER EDGE TO OFF-STREET PARKING - DWG. NO. L1-901-2 DETAIL 04
- P5 - BLOCK PAVING TO DEFENSIBLE SPACE - DWG. NO. L1-901-3 DETAIL 05
- P6 - FLAG PAVING TO PRIVATE AMENITY SPACE - DWG. NO. L1-901-3 DETAIL 06
- P7 - EXPOSED AGGREGATE CONCRETE PAVING (LIGHT BUFF) - DWG. NO. L1-901-4 DETAIL 07
- P8 - EXPOSED AGGREGATE CONCRETE PAVING (DARK BUFF) - DWG. NO. L1-901-4 DETAIL 08
- P9 - SOFT POUR SURFACE - DWG. NO. L1-901-5 DETAIL 09
- P10 - PRECAST MODULAR PAVING SLABS - DWG. NO. L1-901-5 DETAIL 10
- P11 - HIGH FRICTION SURFACE TO SIDE STREET & HOME ZONE - DWG. NO. L1-901-6 DETAIL 11
- P12 - HOT ROLLED ASPHALT TO ROAD - DWG. NO. L1-901-6 DETAIL 11
- BR1 - PREFABRICATED CONCRETE BRIDGE - DWG. L1-903 DETAIL 01
- PROPOSED BUS STOP
- PROPOSED TREE - REFER TO SOFT LANDSCAPE TREES DWG. L1-402
- EXISTING TREE TO BE RETAINED - REFER TO SOFT LANDSCAPE TREES DWG. L1-402
- LIGHT POLE - REFER TO ENGINEERS SPECIFICATION
- LAWN PLANTING - REFER TO SOFT LANDSCAPE SERIES L1-400
- SHRUB PLANTING - REFER TO SOFT LANDSCAPE SERIES L1-400
- SHRUB PLANTING - REFER TO SOFT LANDSCAPE SERIES L1-400
- WOODLAWN PLANTING - REFER TO SOFT LANDSCAPE SERIES L1-400
- WILDFLOWER PLANTING - REFER TO SOFT LANDSCAPE SERIES L1-400
- EMERGENT AQUATIC PLANTING - REFER TO SOFT LANDSCAPE SERIES L1-400
- MEADOW GRASS - REFER TO SOFT LANDSCAPE SERIES L1-400
- SHALLOW POOL / CHANNEL
- SWALE
- NATURAL PLAY - SAND PIT
- B1 - TIMBER BENCH - DWG. NO. L1-904-1 DETAIL 03
- B2 - ELLIPTICAL WOODEN SEAT - DWG. NO. L1-904-2 DETAIL 01
- NATURAL PLAY LOGS
- LB1 - TWO COMPARTMENT S45 RECYCLING BIN - DWG. NO. L1-904-1 DETAIL 02
- B31 - SHEPHERD BIKE STAND - DWG. NO. L1-904-1 DETAIL 01
- STEPPING STONES
- NATURAL PLAY BOLLARDS

*SUBJECT TO SAMPLE PANEL APPROVAL

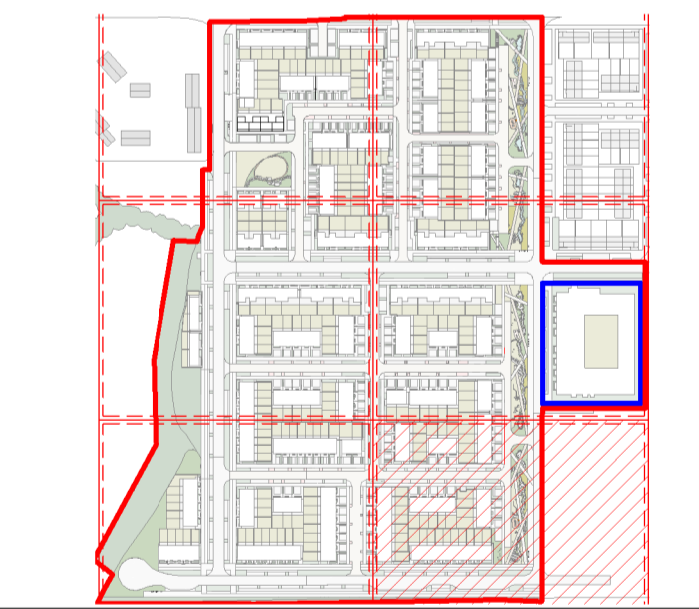

C1 FOR COMPLIANCE 03.2023

REVISIONS			
Job No.	23A2A	Drawn By	KFR
Dwg No.	L1-100-6	Checked By	JM
Scale	1:250 @ A1	Date	MARCH 2023

JOB DESCRIPTION	
Site	ADAMSTOWN BOULEVARD
Project	ADAMSTOWN BOULEVARD - COMPLIANCE NO. 15.C.(ii)
Title	GENERAL ARRANGEMENT PLAN - SHEET 6 OF 6



Architects 33 Rock Road, Williamstown, Blackrock, Co. Dublin
 Telephones : 2121 800 Fax : 2121 007 E mail : info@nmp.ie

