


SITE AREA ~  
0.0256 Hectares / 0.063 acres

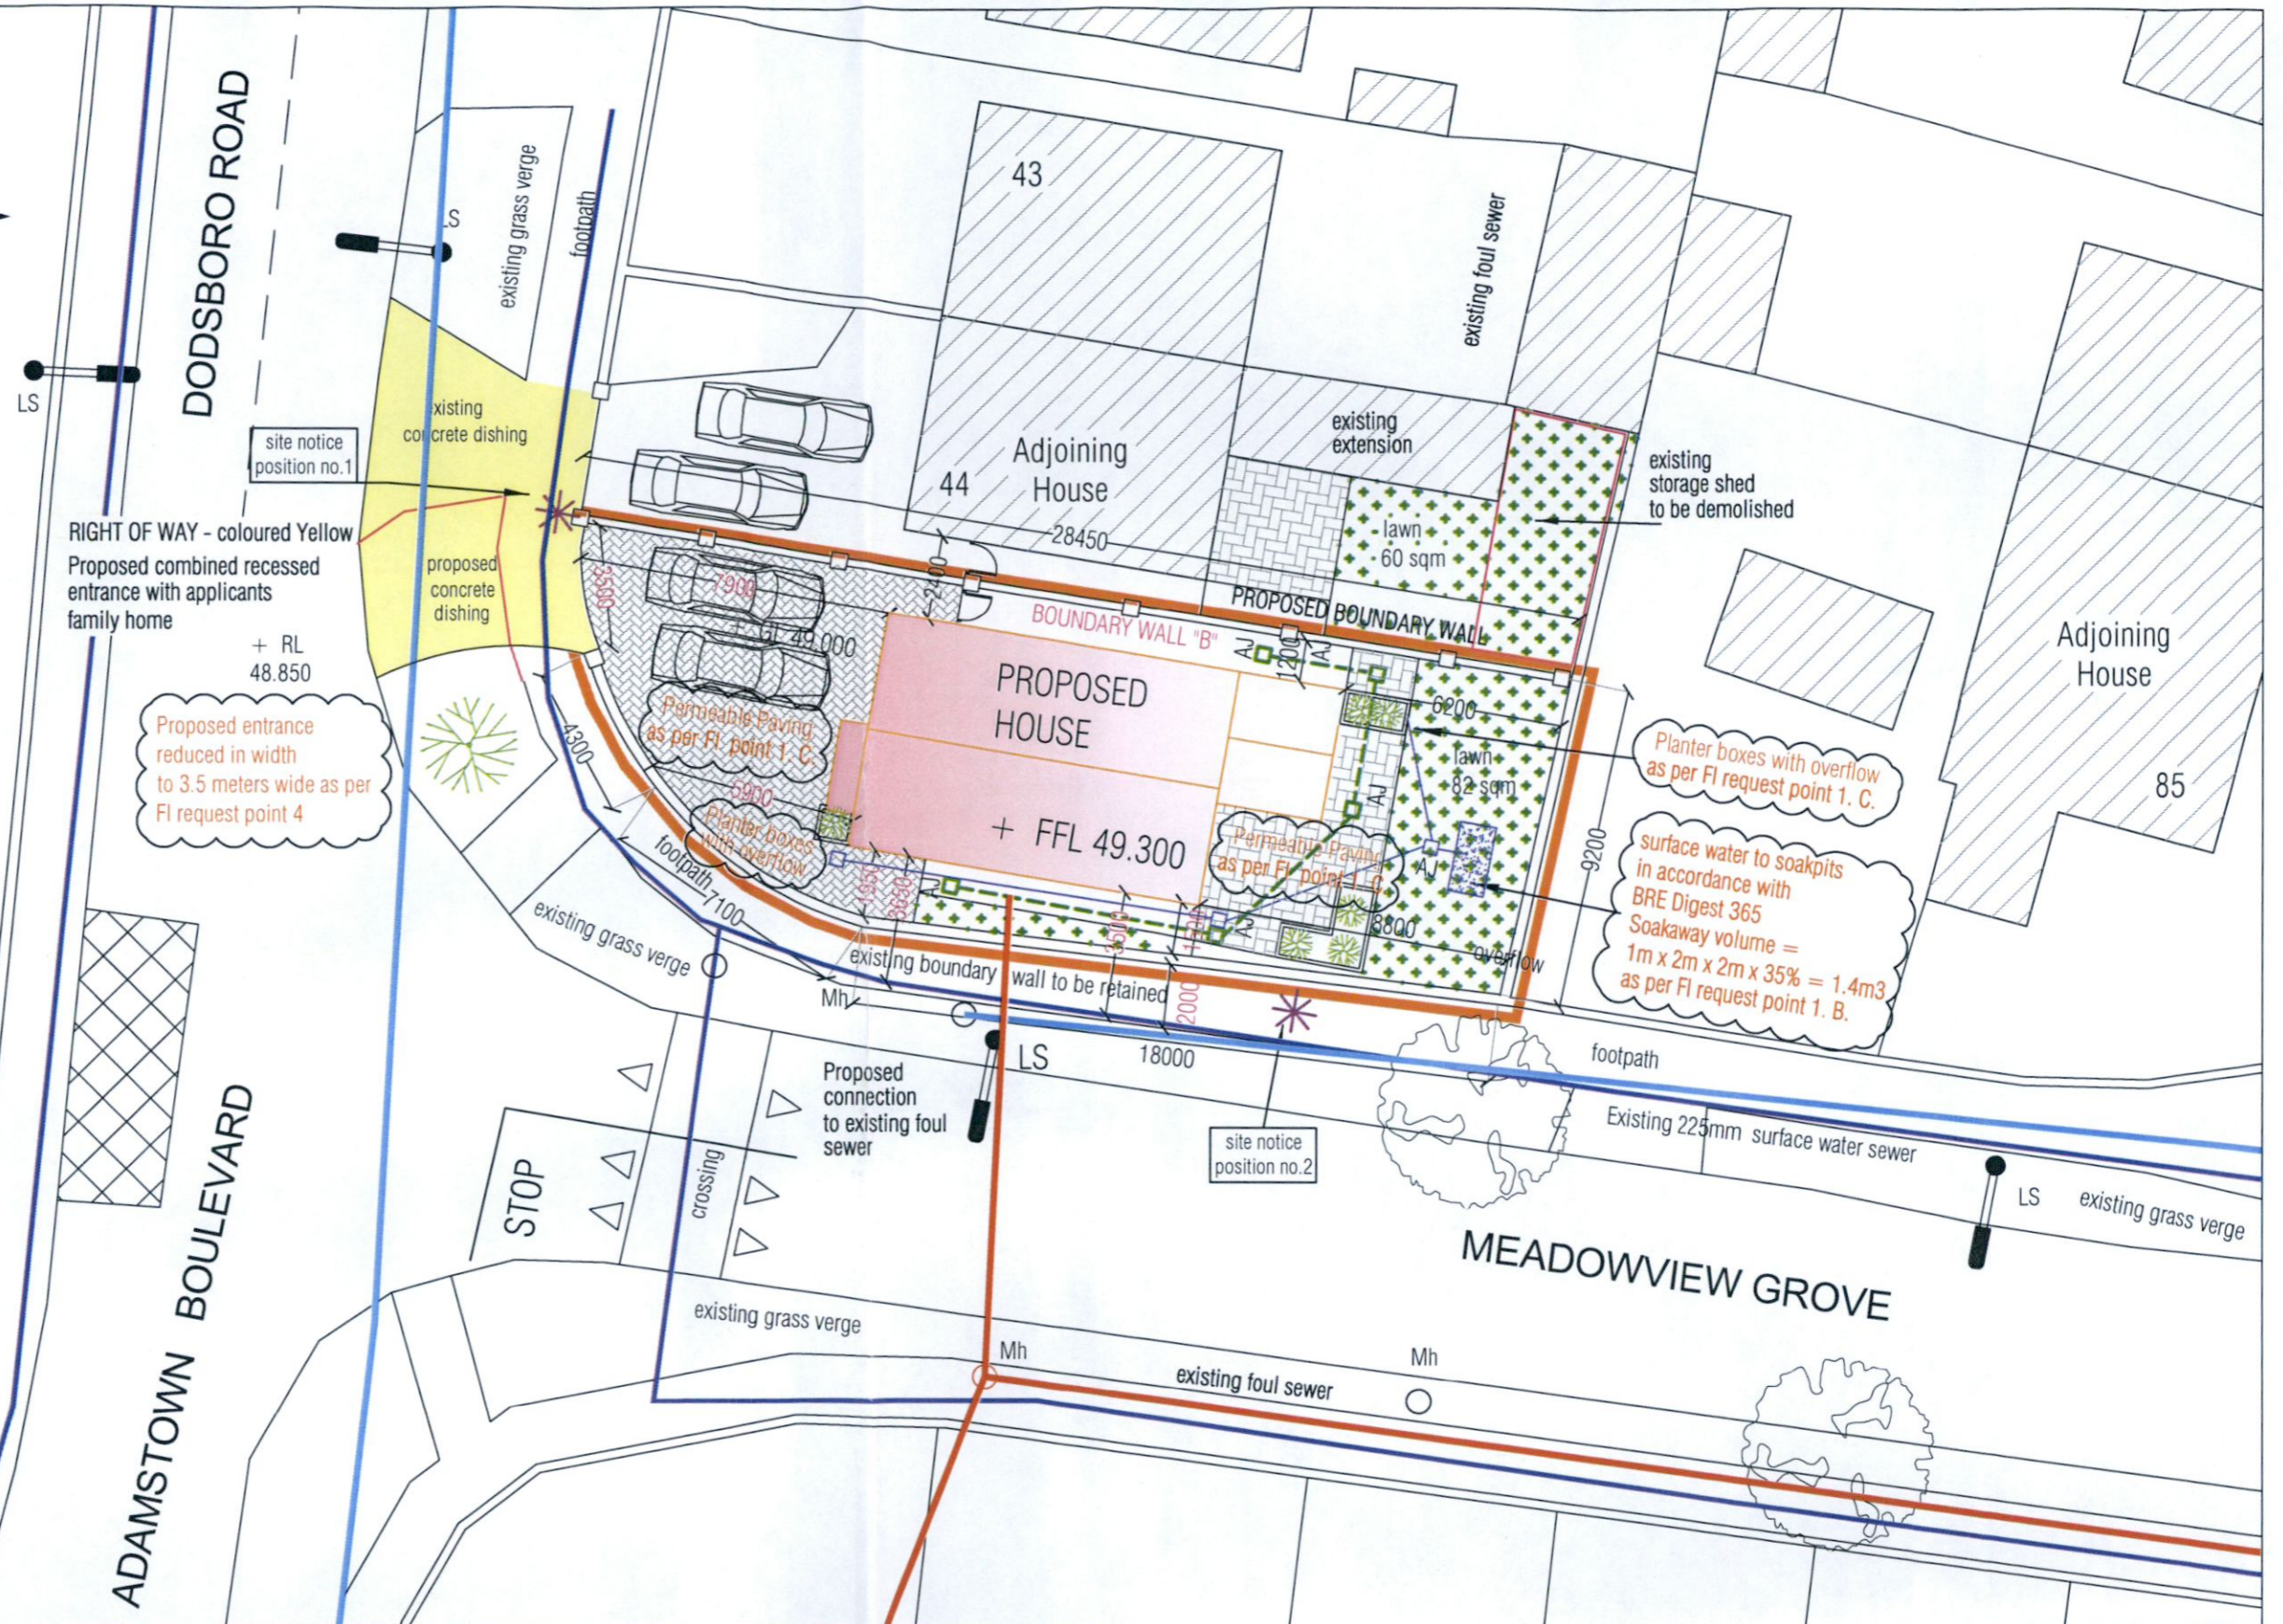

Title: **SITE BOUNDARY**

Client: Joseph Maher  
Anne Maher

Address:  
Proposed two storey type house  
connection into existing foul sewer  
at 44A Dodsborough Road ,Lucan,  
Co Dublin.

Scale:  
1:200 @ A3 Sheet

Date:  
04th April 2023

Sheet No:  
4 FI

Drg No:  
MJA - 004 FI

Client: Joseph Maher  
Anne Maher

Scale:  
1:200 @ A3 Sheet

Date:  
04th April 2023

Sheet No:  
4 FI

FURTHER INFORMATION		
existing surface water sewer shown from the house 3.5 from pipe as per point 1. A. as per FI request		
No.1	Entrance reduced in width to be 3.5m as per point 4.	04-04-2023
No.	Revision	Date
Prepared By: <b>MARK BYRNE ENG SERVICES</b> CONSULTING ENG & PROJECT MANAGEMENT GORMANSTOWN,KILCULLEN, CO.KILDARE.		
Tel 087 6351207		E - MAIL markbyrneengservices@gmail.com