


ISSUED FOR INFORMATION ONLY, NOT FOR CONSTRUCTION



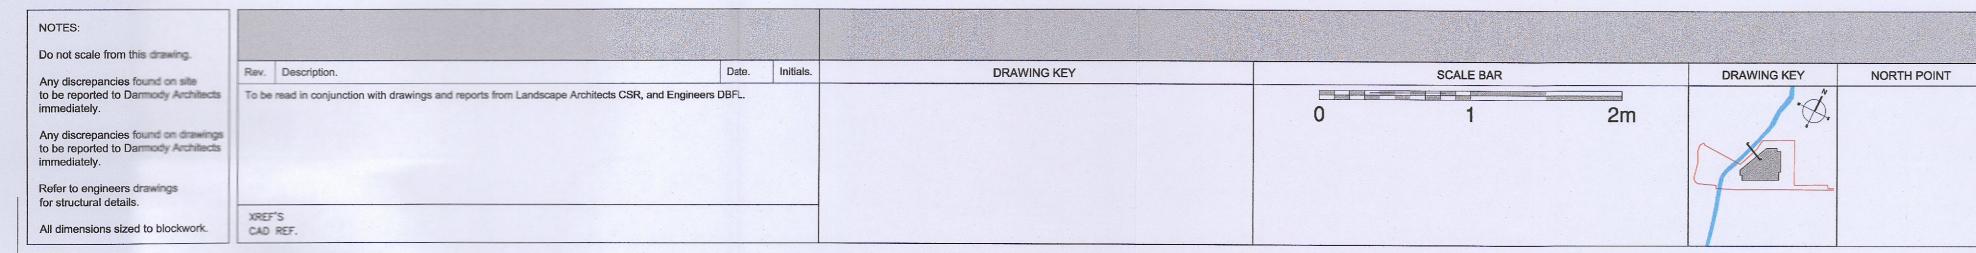

CHITIOGY A	
architecture *	Title.
91 Townsend Street, Dublin 2	
353 1 672 9907	
info@darmodyarchitecture.com	Client.

ody lecture	Project. Proposed Creche & Community Facility at Cull Duin Avenue, Cuil Duin, City West, Co Dublin	
nsend Street, Dublin 2	Proposed Section Through Riparian Corridor	
72 9907 irmodyarchitecture.com yarchitecture.com	Client. Greenacre Residential Ltd.	THE RESIDENCE OF THE PERSON NAMED IN COLUMN TWO IS NOT THE PERSON NAME

20040

Rev. No.	Scale	Date	Drn. By	Chkd. By	Issue	Dwg. No.
	1:25 @ A1	10/03/2023	Jakub Jaworski	Jennifer Lynch	PLANNING - RFI	