



Right Elevation

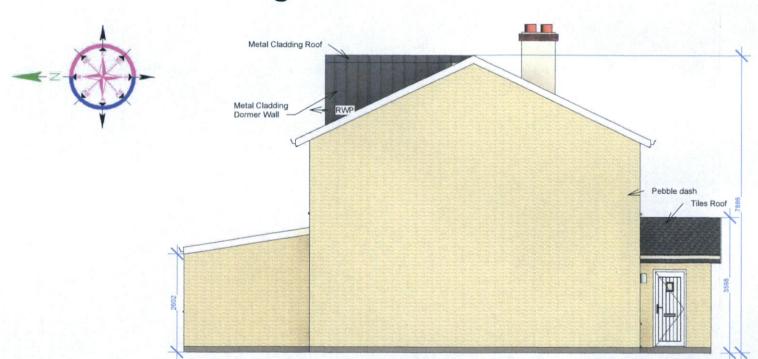

Left Elevation

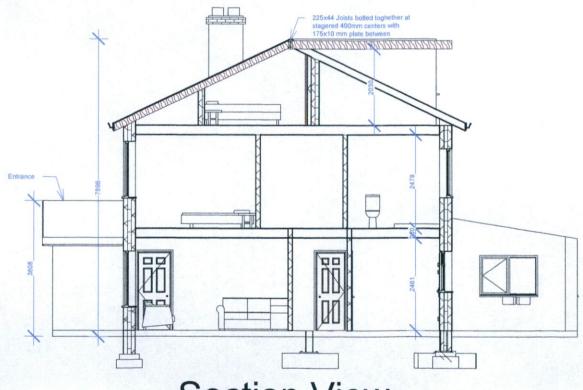

Section View

SCALE: 1:100 (A3)

REV

THIS DRAWING IS COPYRIGHT ©. NO PART OF THIS DOCUMENT MAY BE REPRODUCED OR TRANSMITTED IN ANY FORM OR STORED IN ANY RETRIEVED SYSTEM OF ANY NATURE WITHOUT THE WRITTEN
PERMISSION OF O'NEILL O'REILLY & ASSOCIATES AS
COPYRIGHT HOLDER EXCEPT AS AGREED FOR USE ON THE PROJECT FOR WHICH THE DOCUMENT WAS ORIGINALLY ISSUED.

DO NOT SCALE FROM THIS DRAWING. WORK ONLY FROM FIGURED DIMENSIONS. CONTRACTOR TO CHECK ALL DIMENSIONS ON SITE. ALL ERROR AND OMISSIONS TO BE IMMEDIATELY REPORTED TO



O'NEILL O'REILLY & ASSOCIATES

PLANNING, DESIGN, & ENGINEERING

13 Adelaide Road, Dublin 2, D02 P950 Carricknabrick House, Loughduff, Co. Cavan, H12 VY66 (087)2932686 / design@onor.ie / www.onor.ie

CLIENT **PROJECT** Seamus and Deirdre O'Dwyer

ADDRESS

Proposed Extension & Alteration To Existing Dwelling, Attic

Conversion

43 Pineview Rise, Aylesbury, Tallaght, Dublin 24 D24 PK2K

PROJECT NO.22314

DRAWING TITLE Extension & Attic Conversion

ISSUED

Planning Permission

22314-PP-2b

Date: 23 March 2023

Drawn - Caoláinn O'Reilly

Checked - Claire O'Neill