

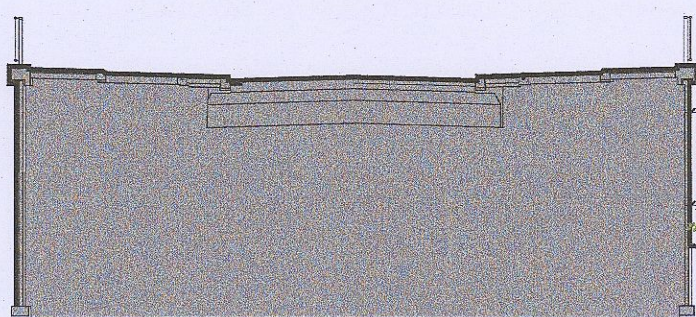
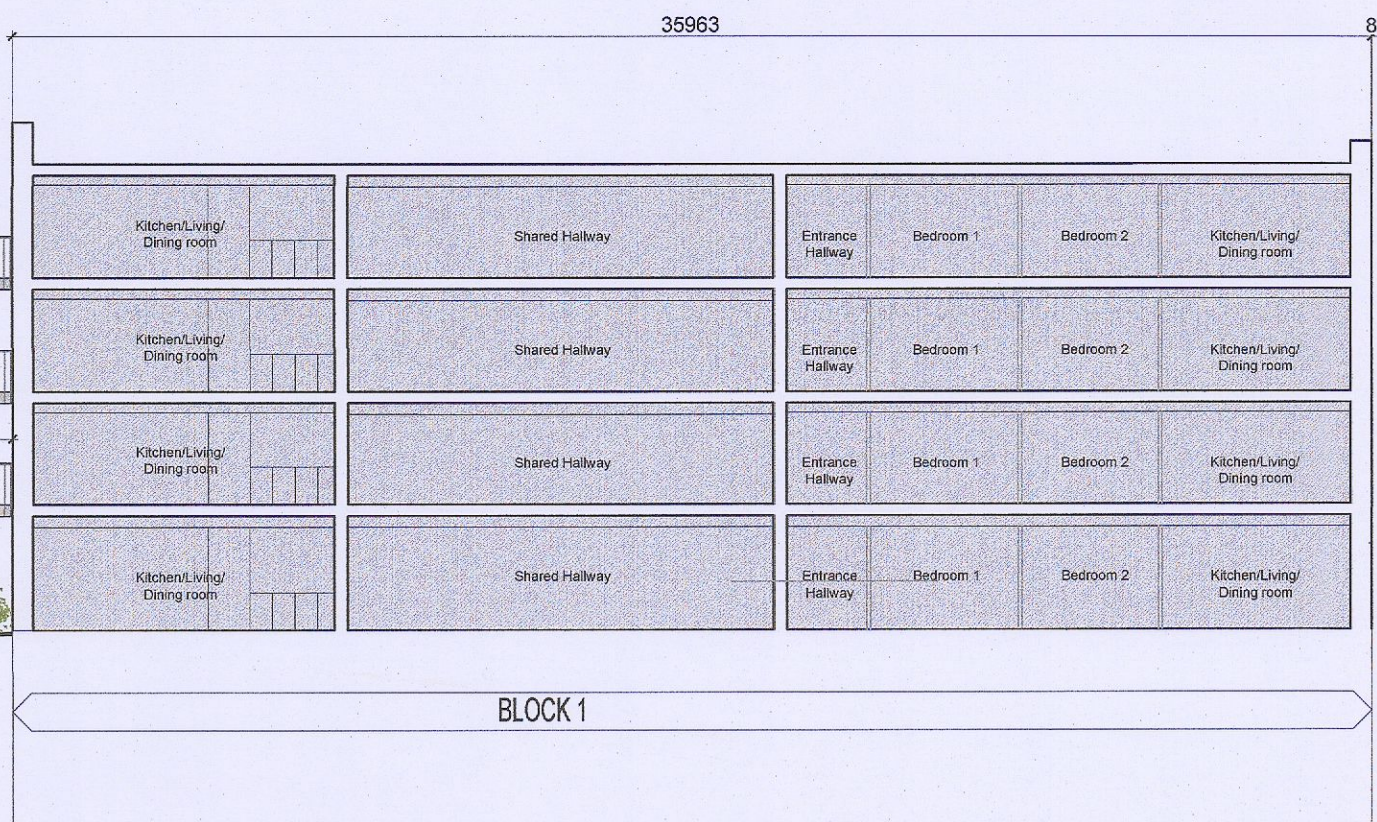




SECTION AA

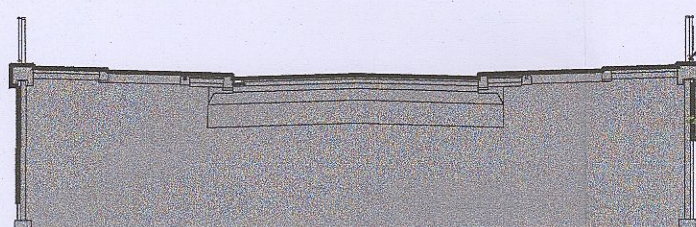

SECTION BB

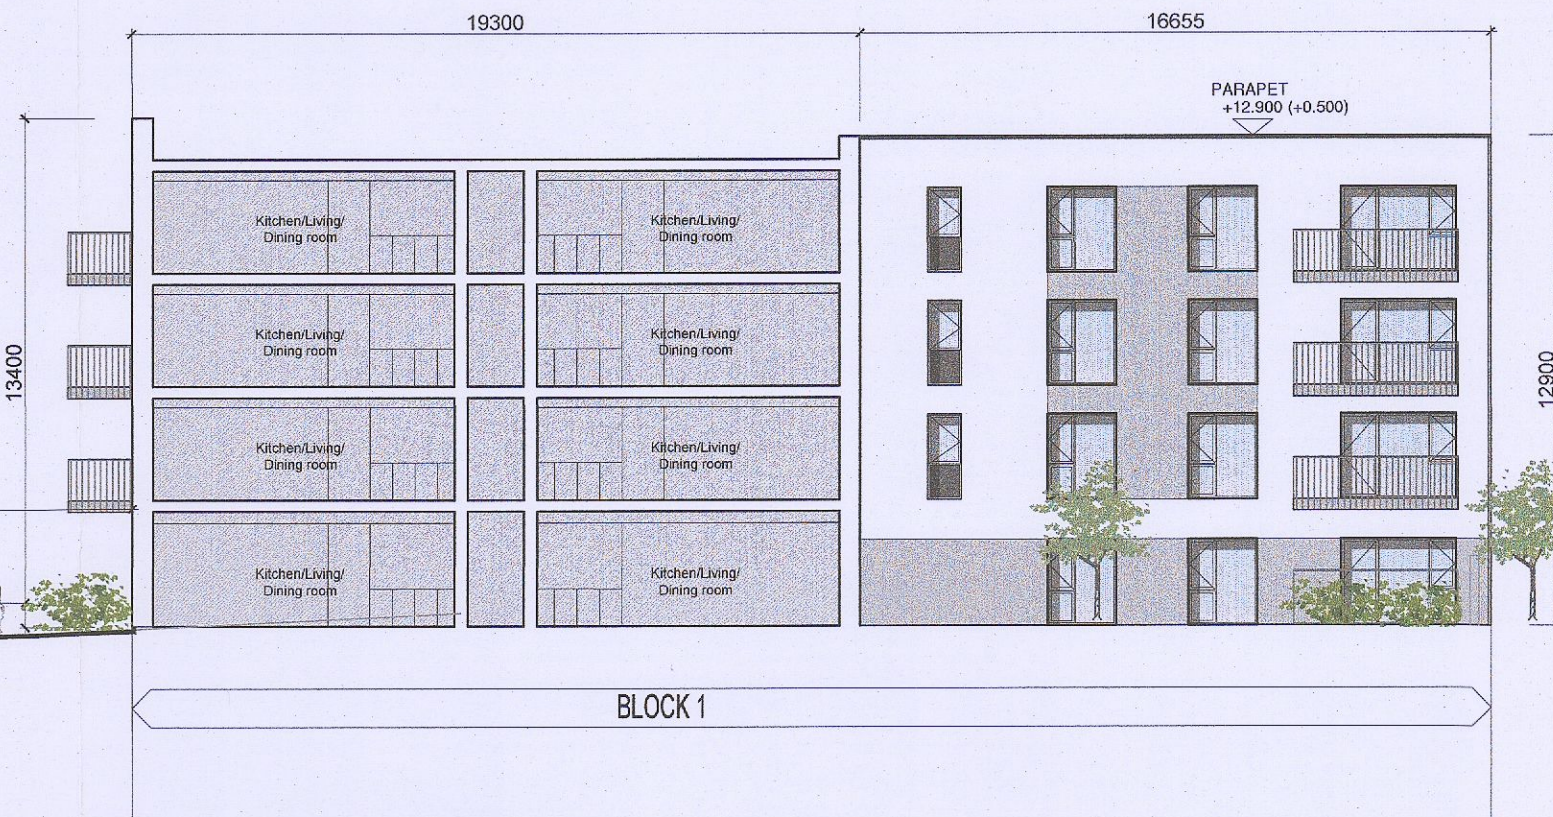

SECTION CC

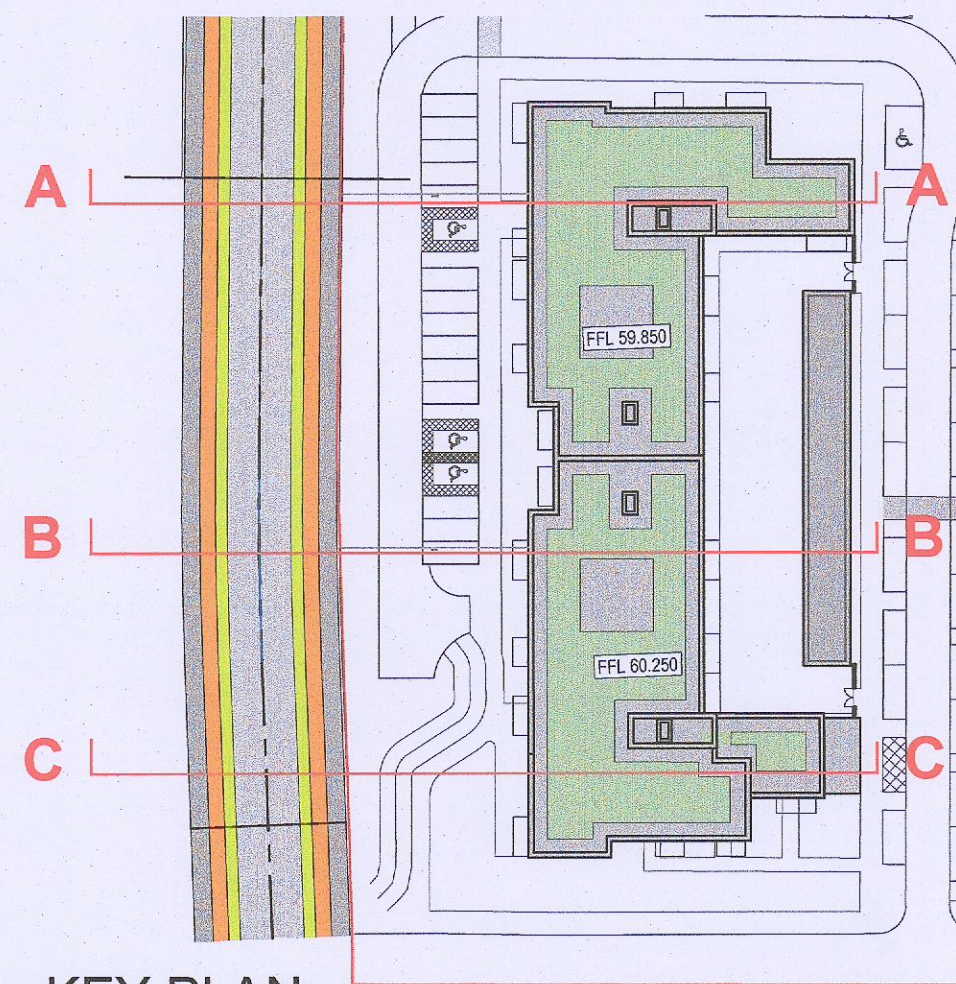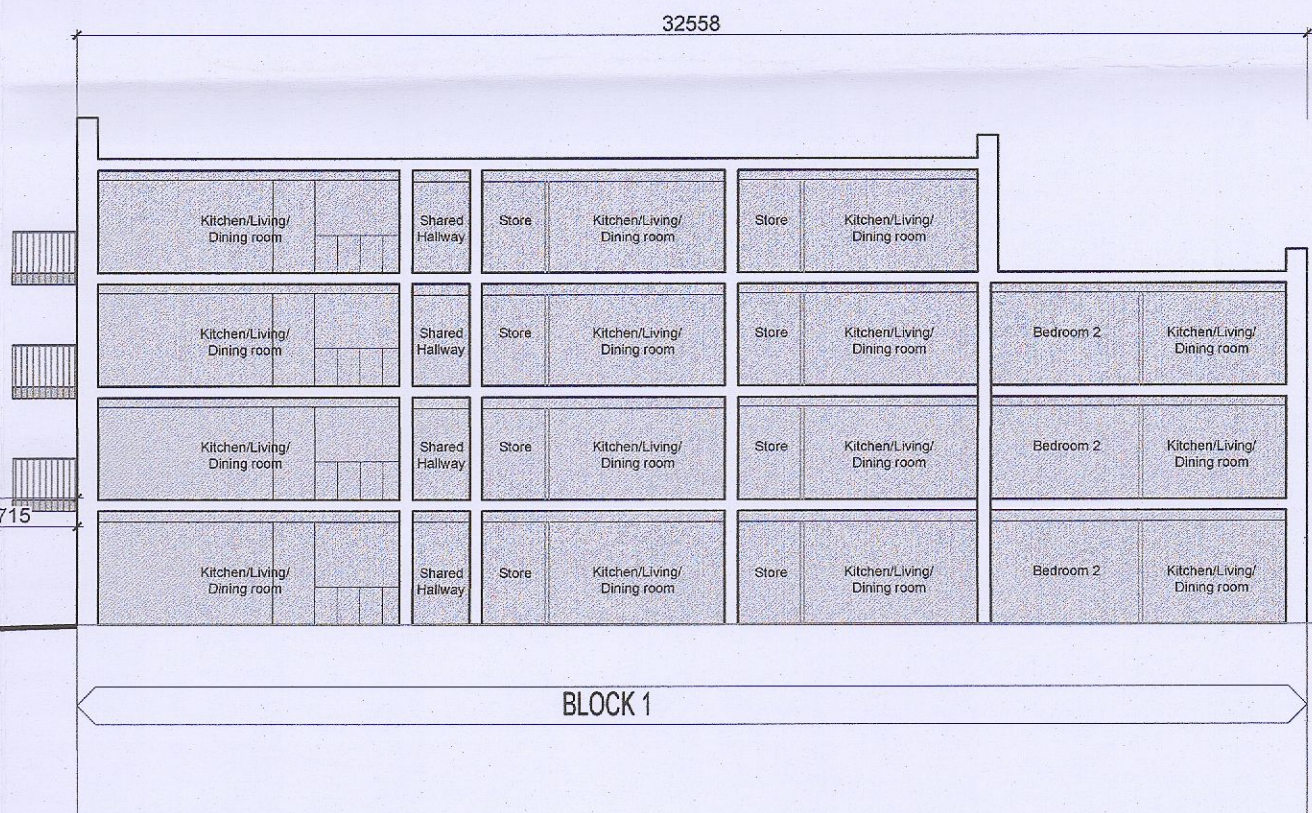

KEY PLAN
NTS

FURTHER INFORMATION

NOTES:

DO NOT SCALE FROM DRAWINGS. WORK TO FIGURED DIMENSIONS ONLY. ARCHITECT TO BE NOTIFIED OF ALL DISCREPANCIES.

REVISIONS

DATE	DESCRIPTION	No.

MCORM

M^cCROSSAN O'ROURKE MANNING ARCHITECTS

PROJECT TITLE:
Clonburris Phase T3

DRAWING TITLE:
Apartment Block and Bridge Sections

1 Grantham Street, Dublin 8, D08 A49Y, Ireland.
Tel: 01-4788700 Fax: 01-4788711 E-Mail: arch@mcorm.com

DATE:
Apr 23

DRAWN BY:
SPW

SCALE:
1:200@A2

REVISION:

JOB NO.:

22005

DRAWING NO.:

PL 013