




LEGEND

- Strategic Green Corridor
- Primary Green Link
- Local Green Corridor
- Local Parks
- Local Street
- Bioretention Area
- Swales
- Existing Scrub Thicket with Additional Native Hedgerow Planting
- New Native Hedge Planting (165 lm)
- Species Rich Meadow Grassland
- Street Trees (89 no.) and Parkland Trees (34no.)

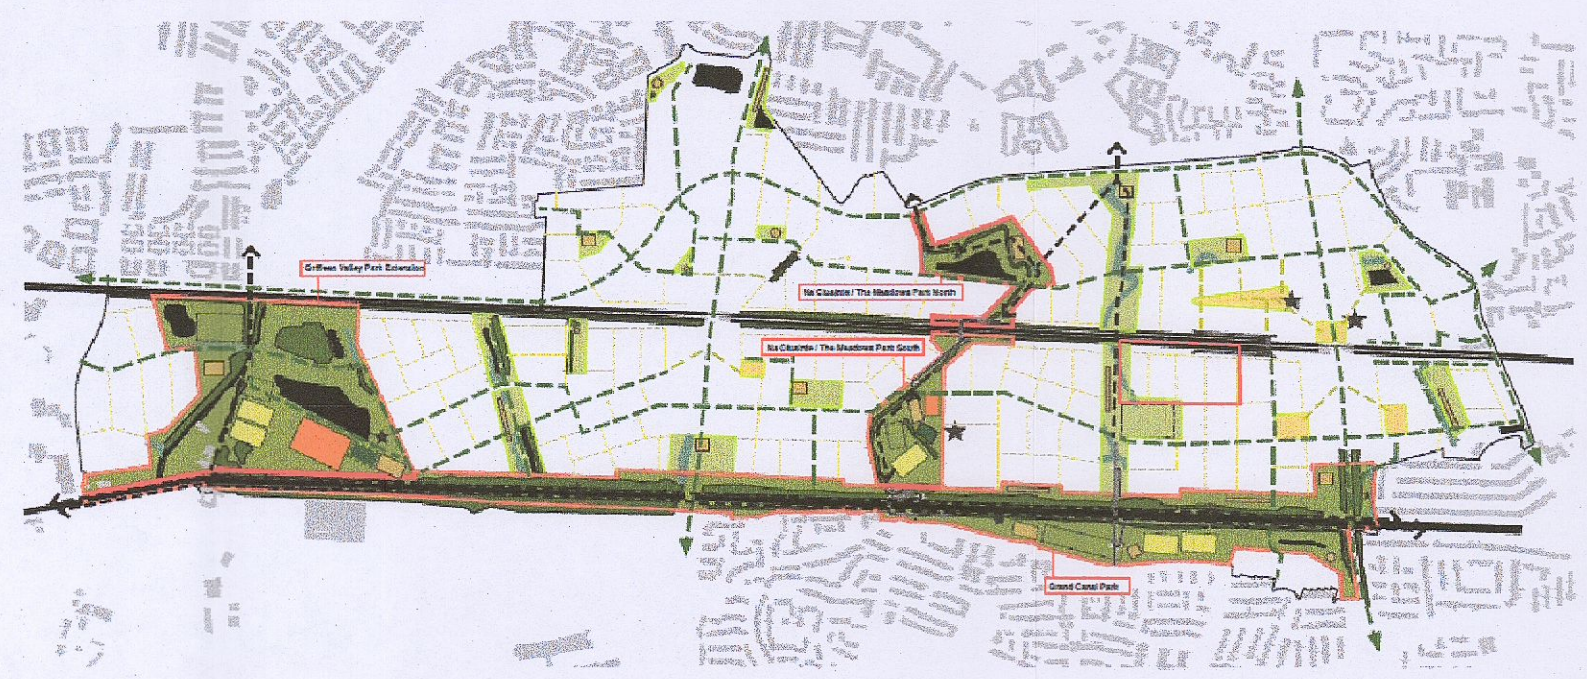

Parks and Landscape Strategy Diagram from Clonburris SDZ, Parks & Landscape Strategy

- Legend
- Strategic Open Space
 - Local Parks and Squares
 - Urban Spaces
 - Strategic Green Corridor
 - Local Green Corridor
 - Local Link
 - Local Street



Existing Scrub Thicket with additional native hedgerow planting




Species rich meadow grassland

A	14/04/23	FI Amendment
REV	DATE	AMENDMENT

CUNNANE STRATTON REYNOLDS
LAND PLANNING & DESIGN

DUBLIN OFFICE
3 MOLESWORTH PLACE DUBLIN 2
TEL 01 661 0419 FAX 01 661 0431
EMAIL info@csriandplan.ie

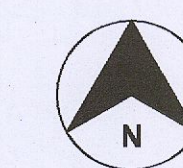

PROJECT: CLONBURRIS CAIRN T3	DATE: APRIL 2023
DRAWING: GREEN INFRASTRUCTURE STRATEGY	SCALE: 1:750@A1
	DRAWN: CHECKED: KF SH
	DRAWING NO: 22234 -1-107