








LEGEND

SUDs FEATURES

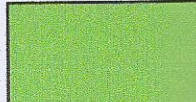
-  Pedestrian & cycle routes in permeable coloured tarmacadam
-  Swale
-  Bioretention Area
-  Tree Pit
-  Parking Bays Porous Block Paving, PCC porous block paving





Parking Bays Porous Block Paving, PCC porous block paving



Bioretention Area

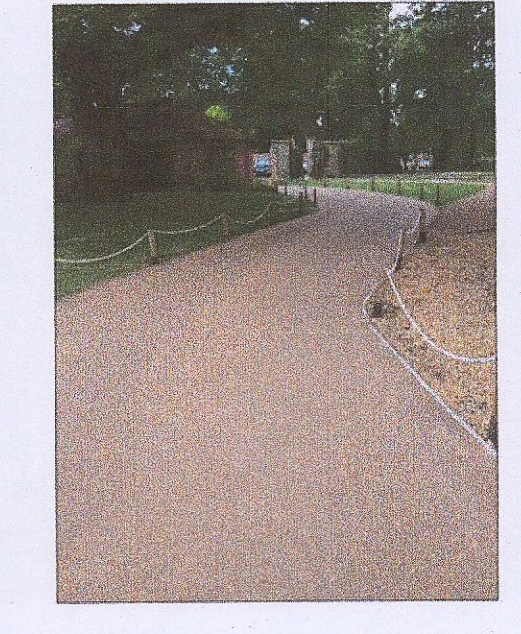

Pedestrian & cycle routes in permeable coloured tarmac

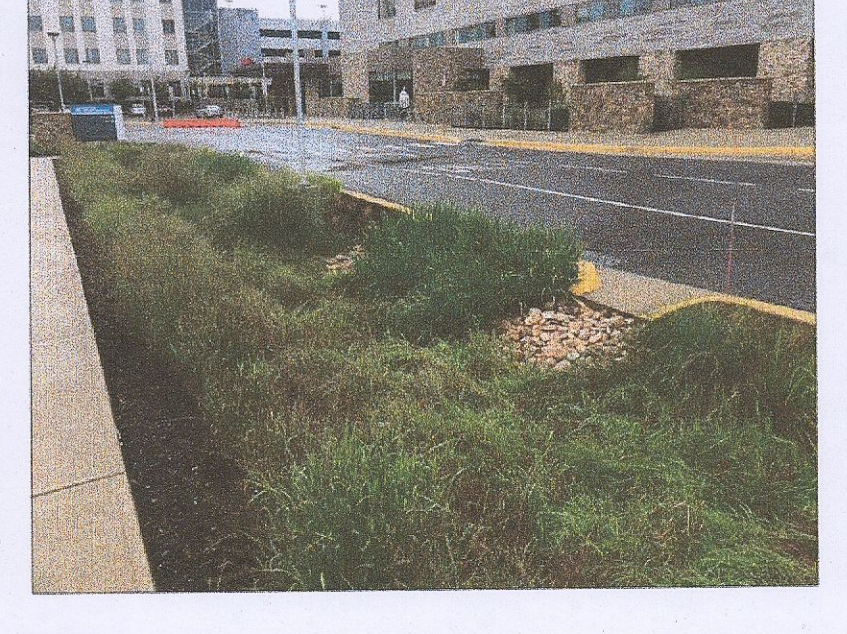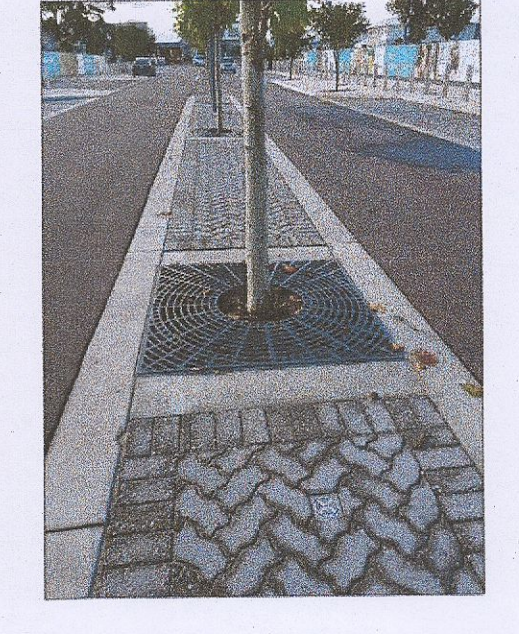

Swale

A	14/04/23	FI Amendment
REV	DATE	AMENDMENT

CUNNANE STRATTON REYNOLDS
LAND PLANNING & DESIGN

DUBLIN OFFICE
3 MOLESWORTH PLACE DUBLIN 2
TEL 01 661 0419 FAX 01 661 0431
EMAIL info@csrlandplan.ie



PROJECT: CLONBURRIS CAIRN T3	DATE: APRIL 2023
DRAWING: SUDS STRATEGY	SCALE: 1:500@A1
	DRAWN: CHECKED: KF SH
	DRAWING NO: 22234 -1-108