

NOTES

1. **Bikestand**


- CS Stainless steel sheffield style cycle stand.
- Grade; 316 stainless steel.
- Tube dimensions; Ø50mm with a 3mm thickness.
- Finish; Brushed
- Fixing; Concrete

2. **Concrete Foundations**


- a) 300x300x250mm per support.
- Strength; C16/20

Paving material to be cored with 60Ø core.


See general arrangement plan for layout.

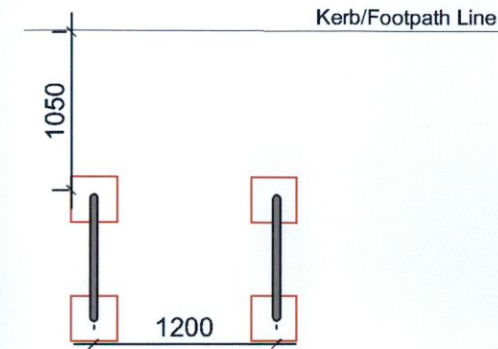

Plan - Perpendicular layout
SCALE: 1:25@A3

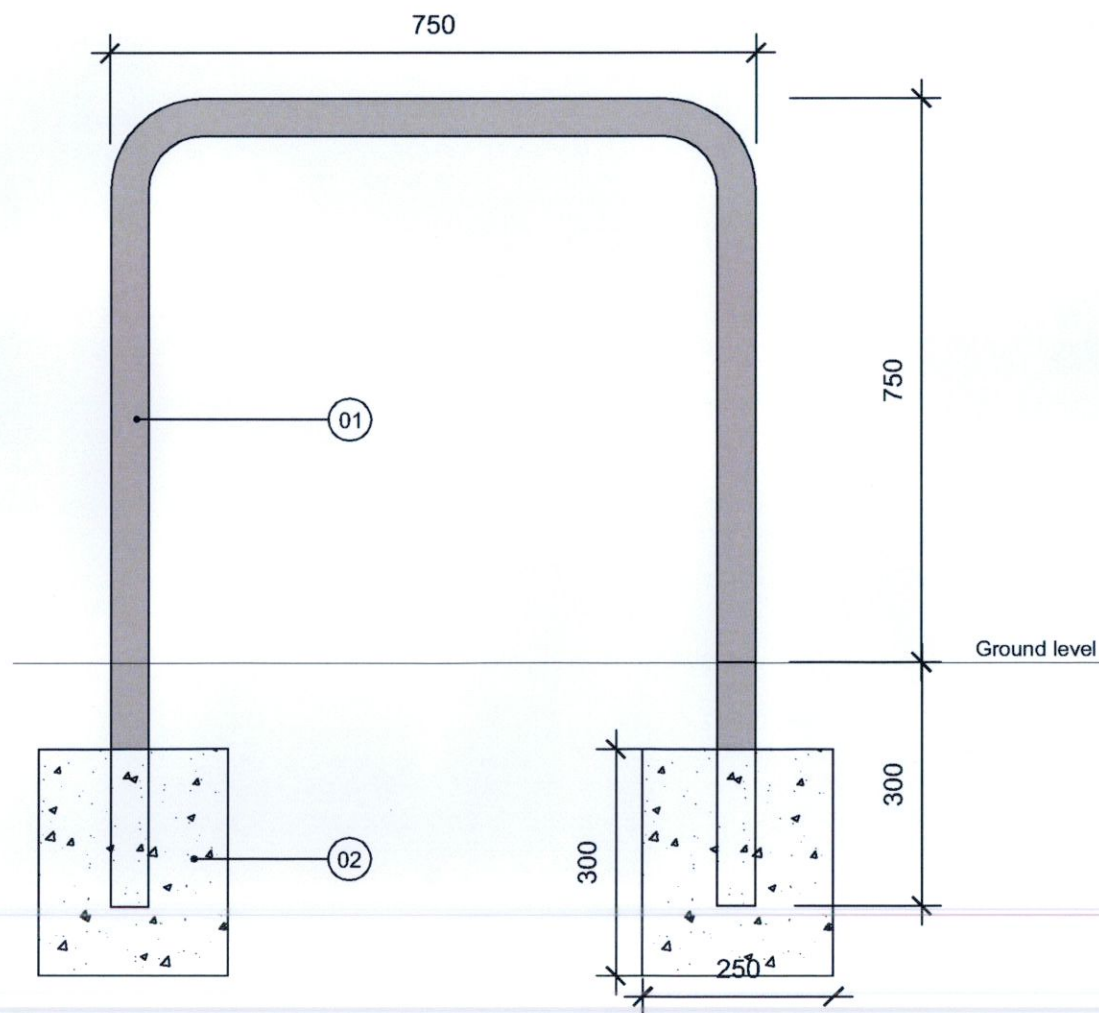

CS Sheffield stand
SCALE: 1:10@A3

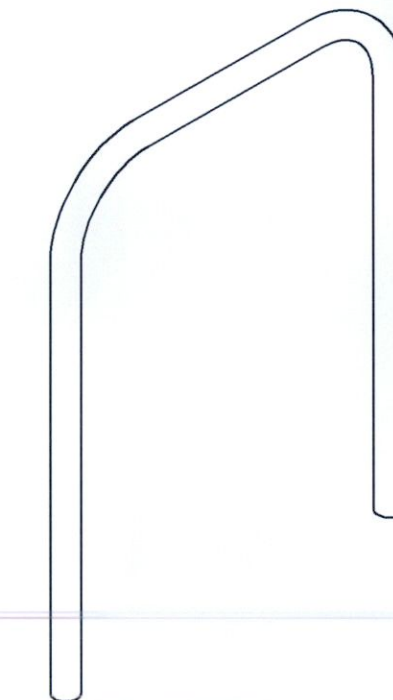

Isometric

REV	DATE	AMENDMENT

CUNNANE STRATTON REYNOLDS
LAND PLANNING & DESIGN

DUBLIN OFFICE
3 MOLESWORTH PLACE DUBLIN 2
TEL 01 661 0419 FAX 01 661 0431
EMAIL info@csrlandplan.ie



PROJECT:	CLONBURRIS CAIRN T3	DATE:	MARCH 2023
DRAWING:	DETAILED DESIGN OF BIKESTAND	SCALE:	1:10@A3
CHECKED:	AF	DRAWN:	SH
DRAWING NO:	22234-2-903		