



Section 1-1
Scale 1:25 (A1)

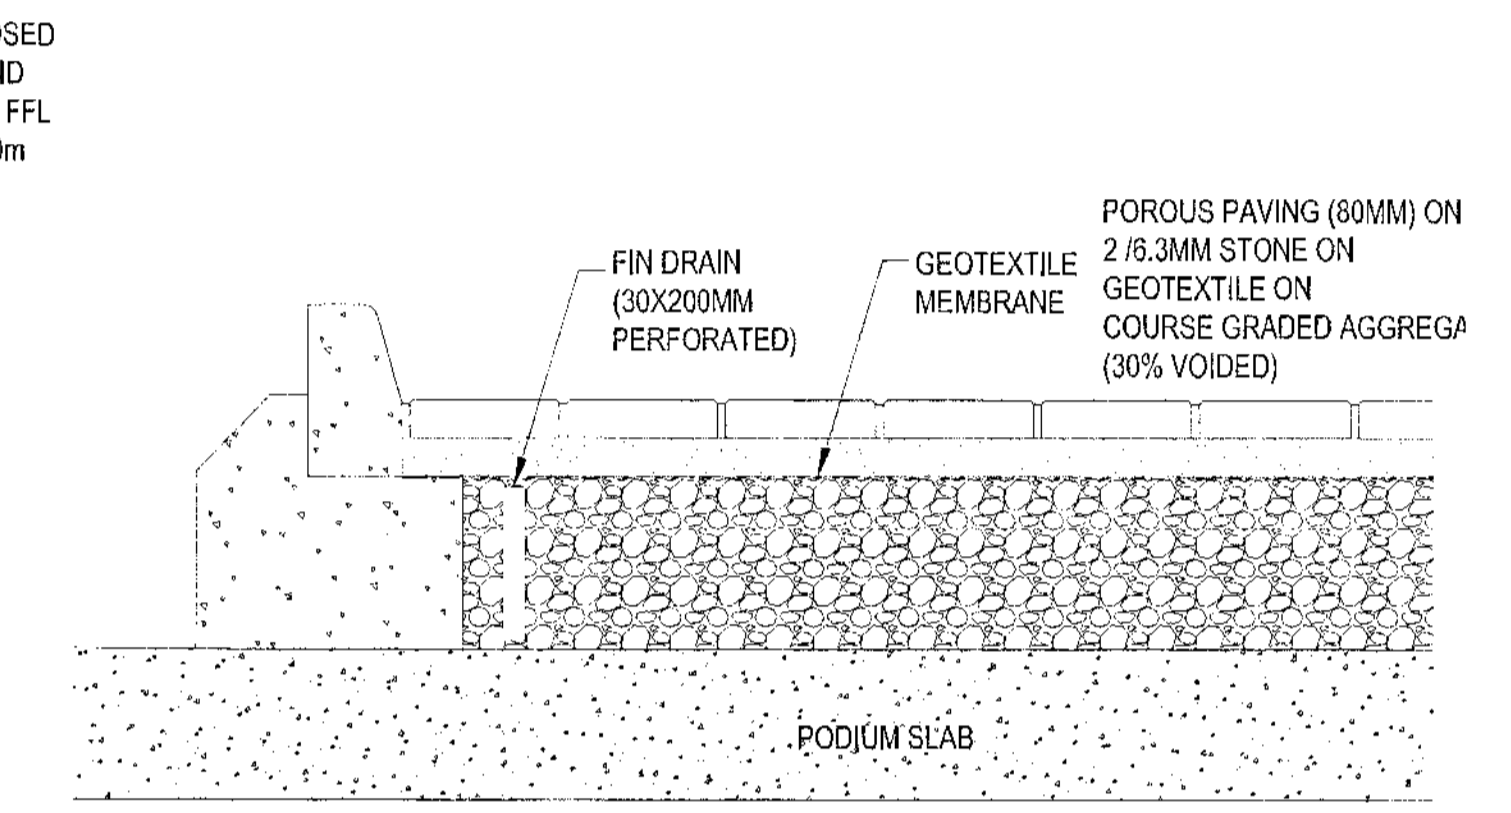

Section 2-2
Scale 1:10 (A1)

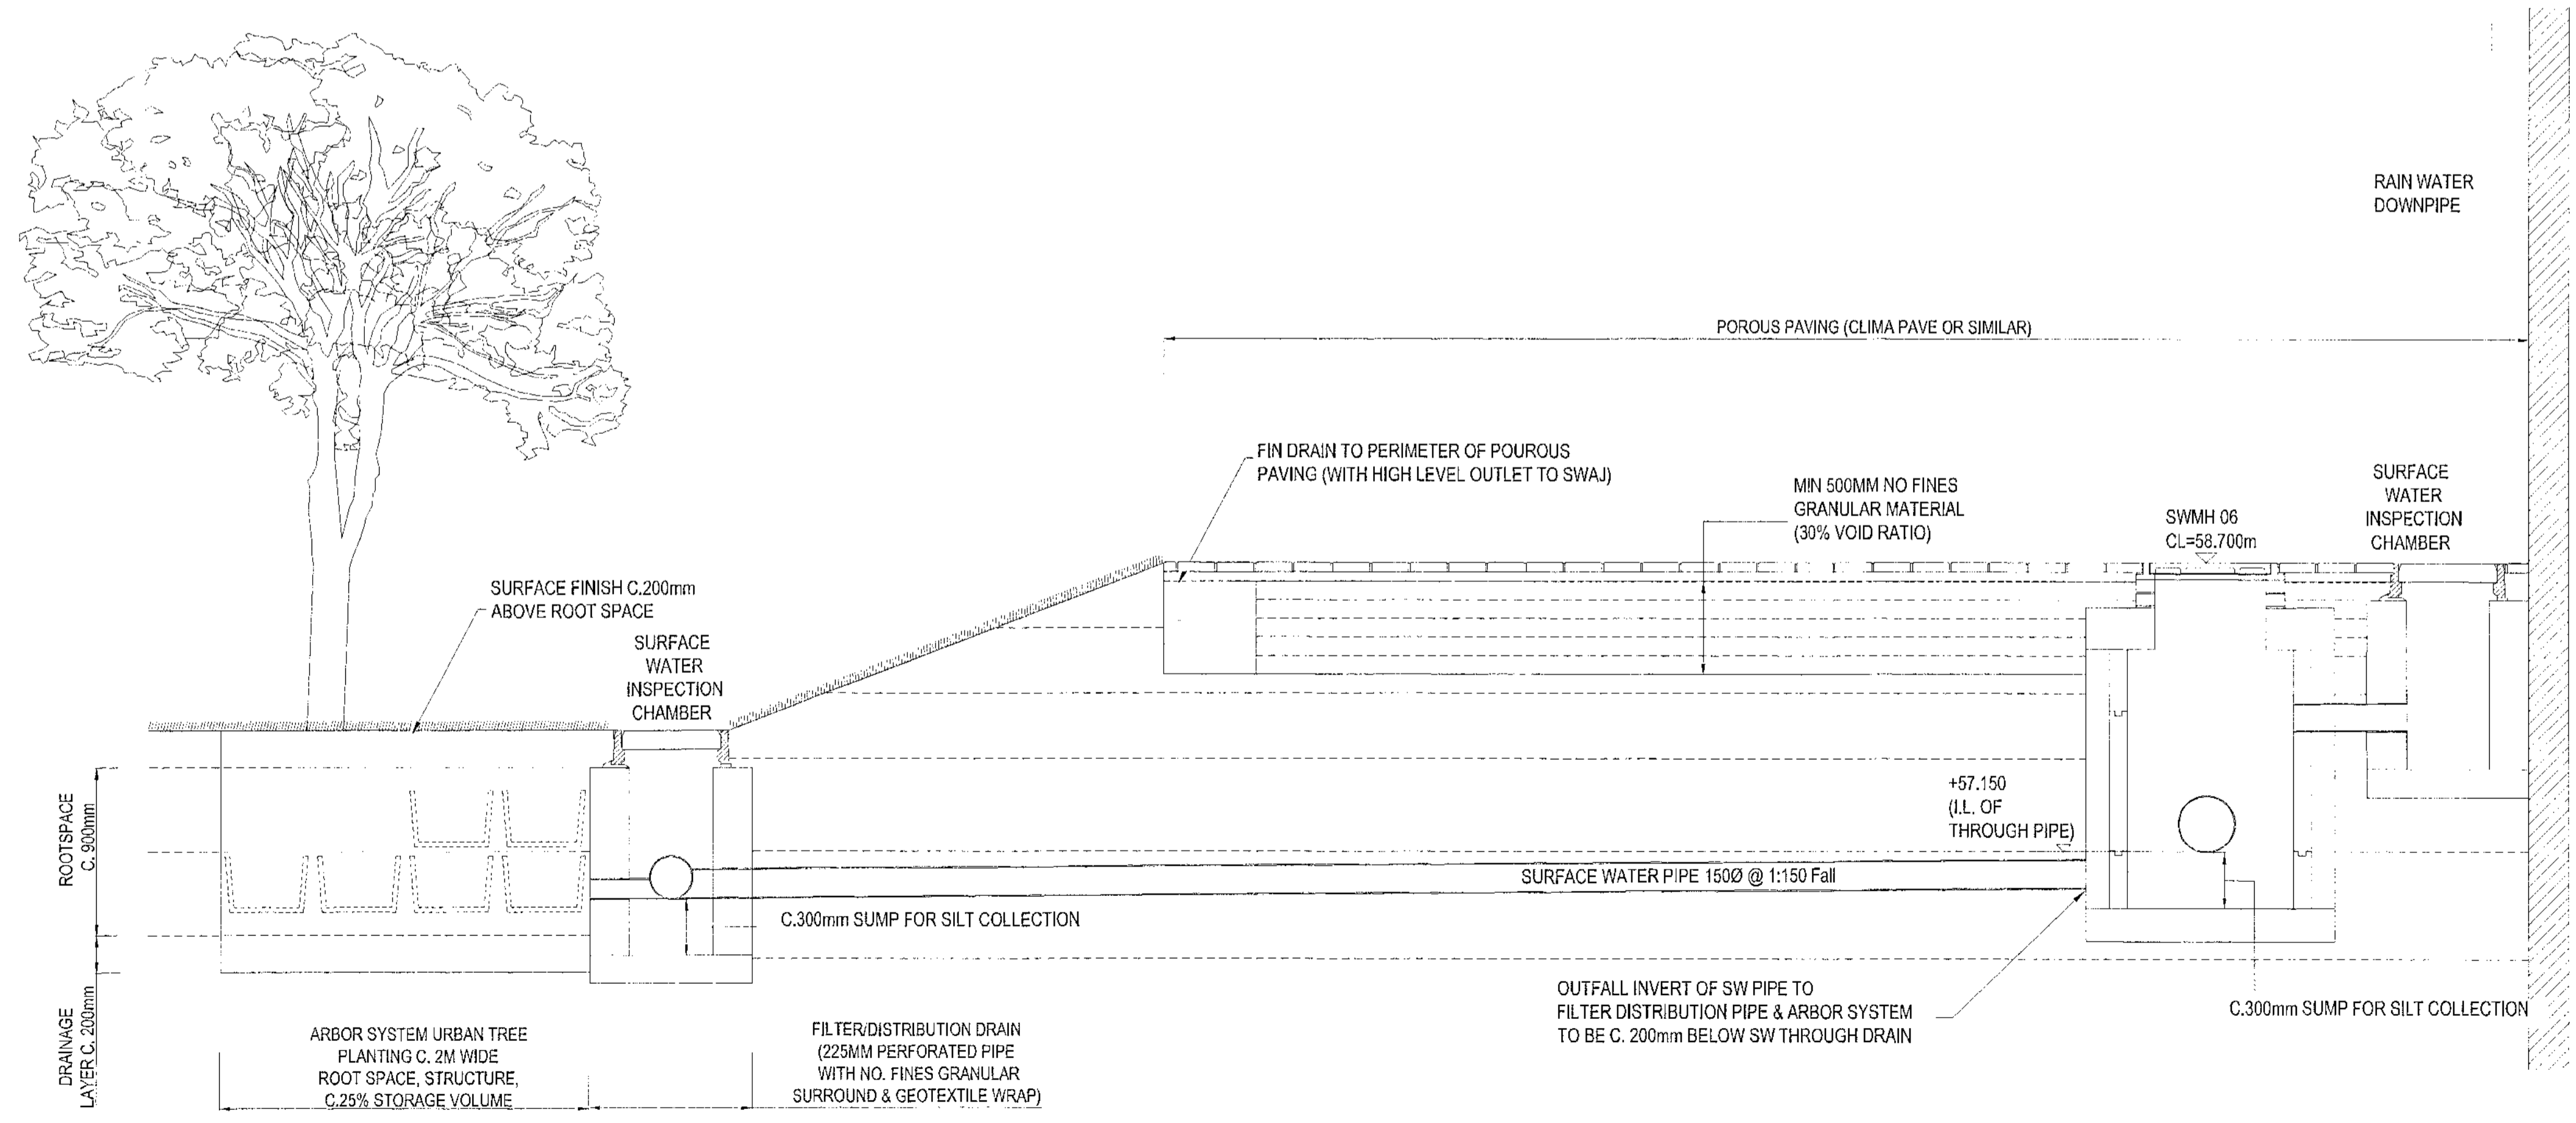

Section 3-3
Scale 1:25 (A1)

Rev	Sts	Description	Date
P01	S2	Issued In Response To RFI	18.04.23

MMOS The Chapel, Blackrock House, Blackrock Road, Cork, T12 KRK7
MURPHY MATSON O'SULLIVAN Tel: 353 21 4317608

PROJECT
Hotel Development, Site D, Liffey Valley

CLIENT
Winmar Developments Unlimited Company

TITLE
Sections 1-1, 2-2 & 3-3

DRAWN BY: AR CHECKED BY: DOS APPROVED BY: DOS

SCALE: As Shown PROJECT NUMBER: 22265

DOCUMENT REFERENCE: 22265-MMS-ZZ-B1-DR-C-10008 STATUS: S2
REV: P01