


ADDITIONAL INFORMATION.

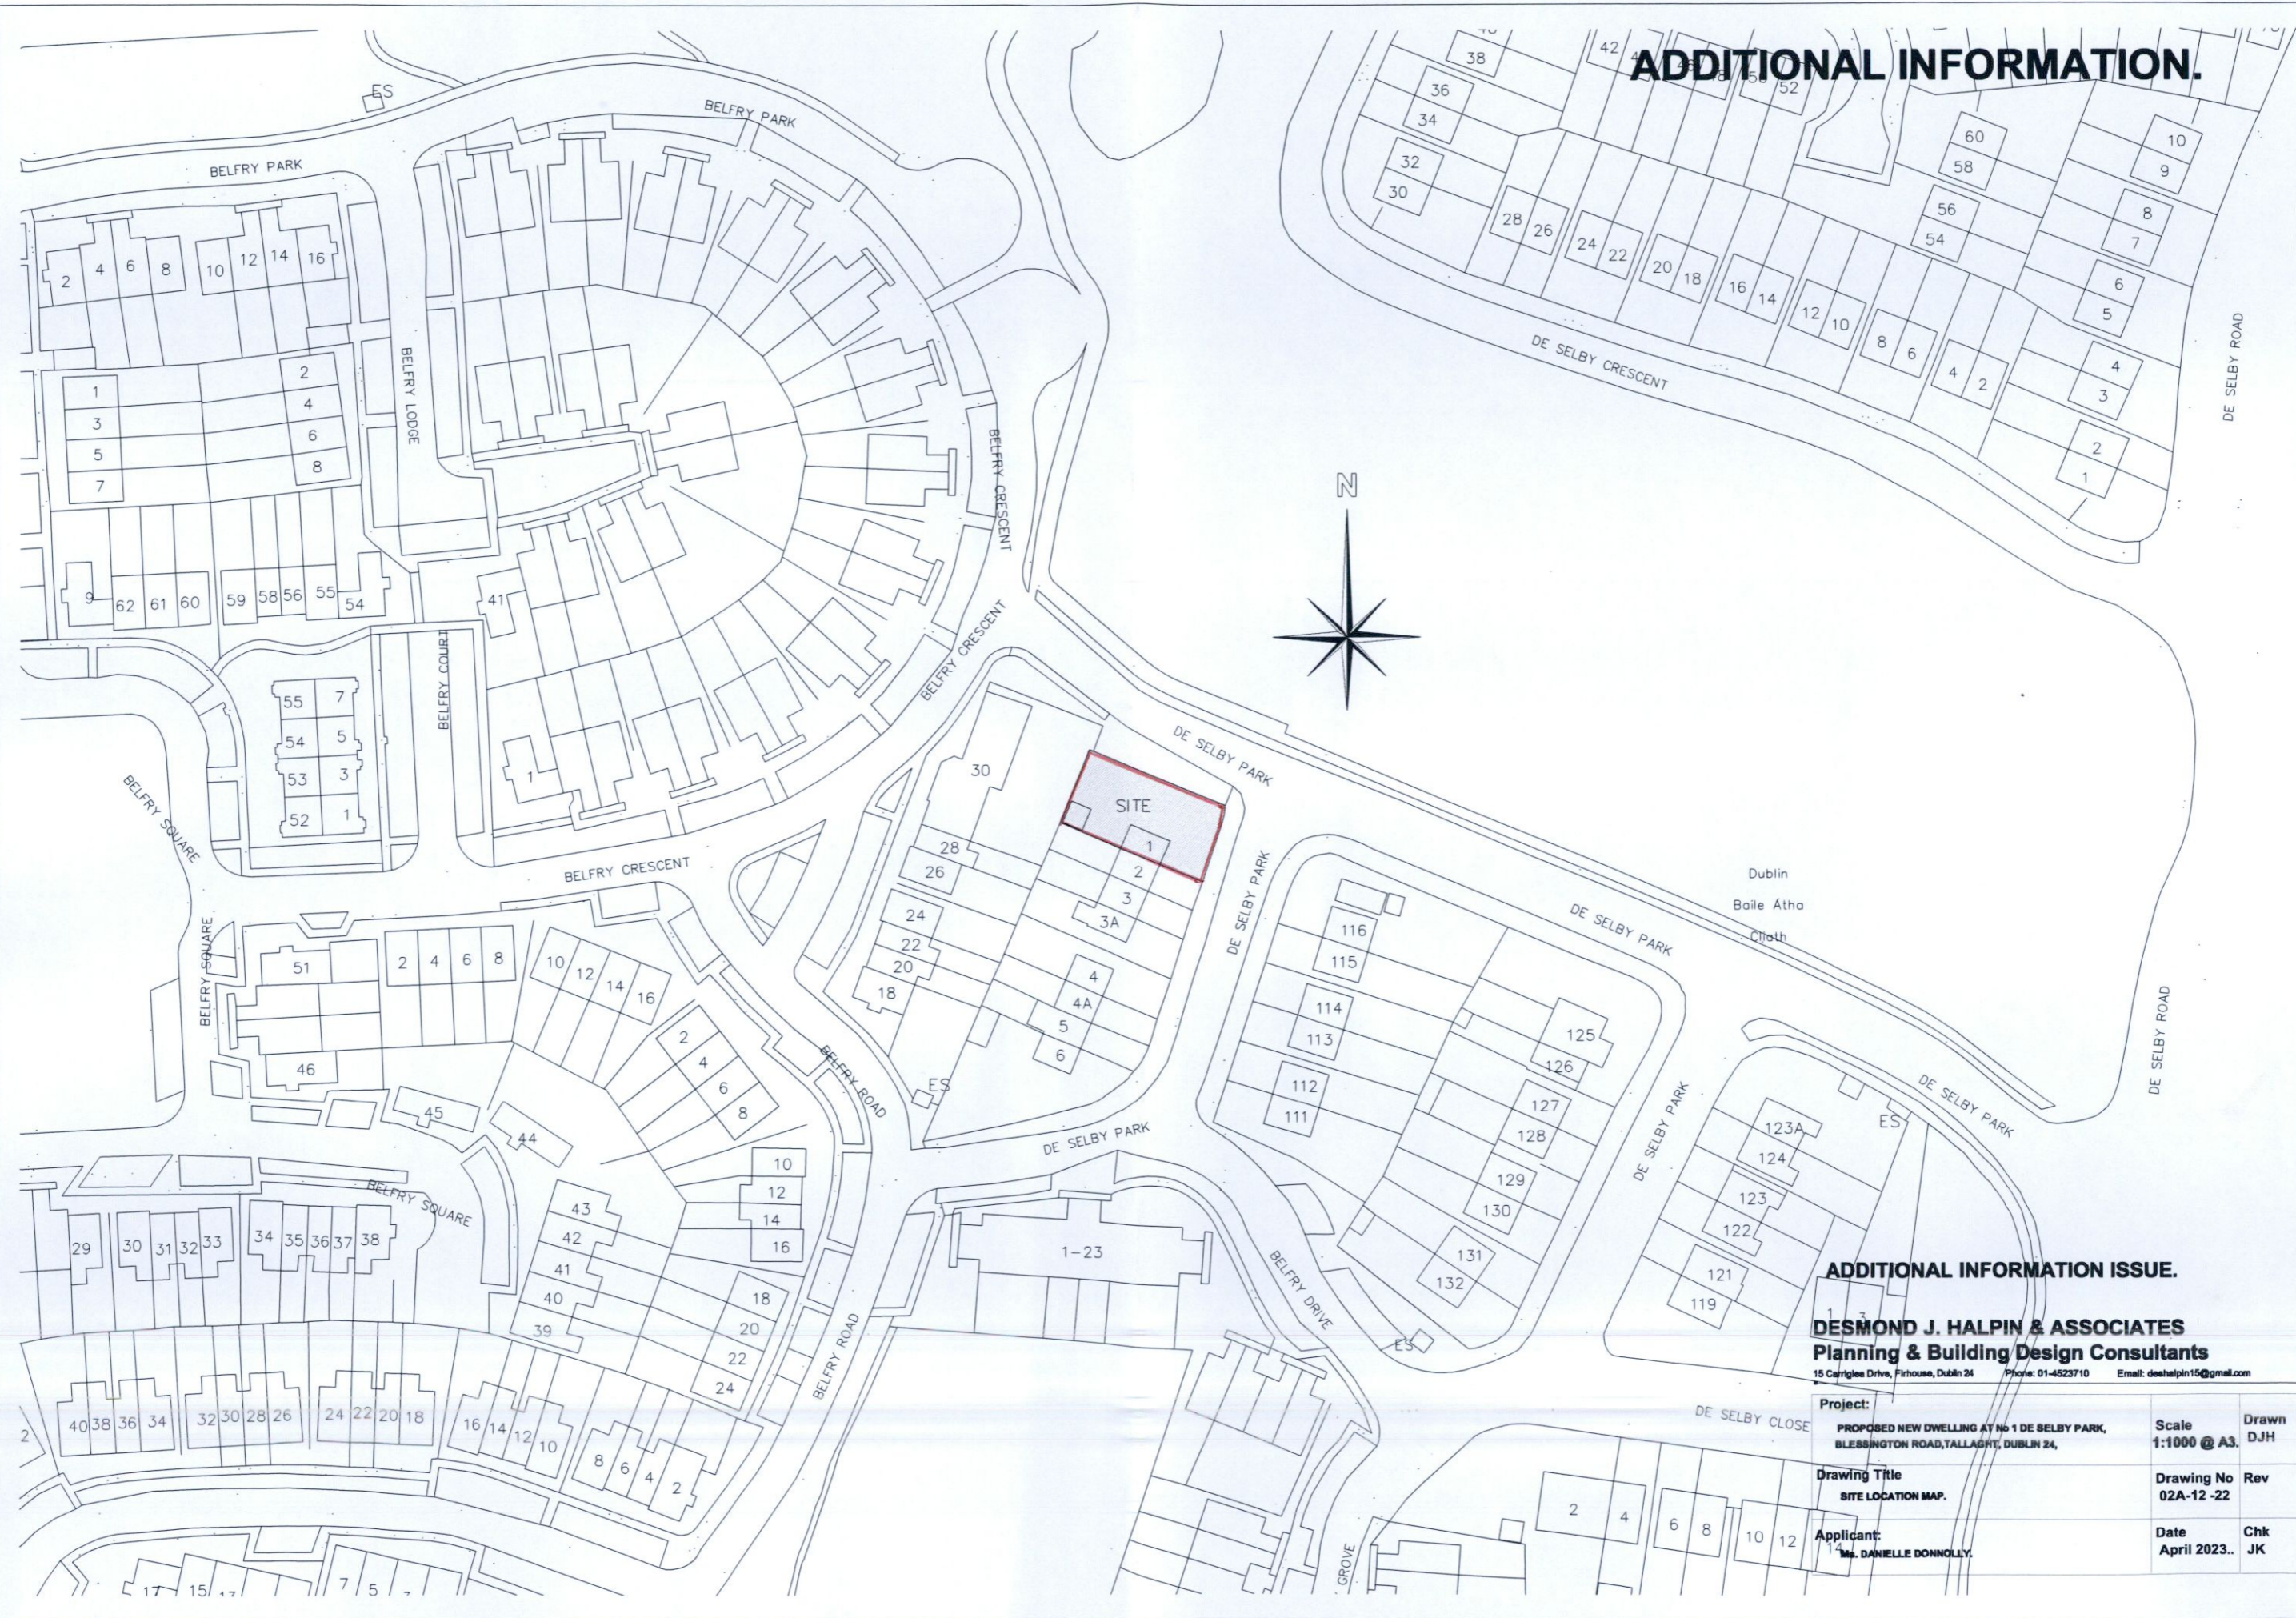

ADDITIONAL INFORMATION ISSUE.

DESMOND J. HALPIN & ASSOCIATES
 Planning & Building Design Consultants
 15 Carriglea Drive, Firhouse, Dublin 24 Phone: 01-4523710 Email: deeshalpin15@gmail.com

| | | |
|---|---------------------------------|----------------------|
| Project: PROPOSED NEW DWELLING AT No 1 DE SELBY PARK, BLESSINGTON ROAD, TALLAGHT, DUBLIN 24. | Scale: 1:1000 @ A3. | Drawn: DJH |
| Drawing Title: SITE LOCATION MAP. | Drawing No: 02A-12-22 | Rev: |
| Applicant: Ms. DANIELLE DONNOLLY. | Date: April 2023.. | Chk: JK |