



Copyright : All creative artwork, landscape symbology, text, legends, specifications, descriptions and illustrations used in our drawings and reports are the intellectual property of **ait** urbanism + landscape ltd. and are not to be reproduced by others.



A-A Section A-A  
340 Scale 1:50

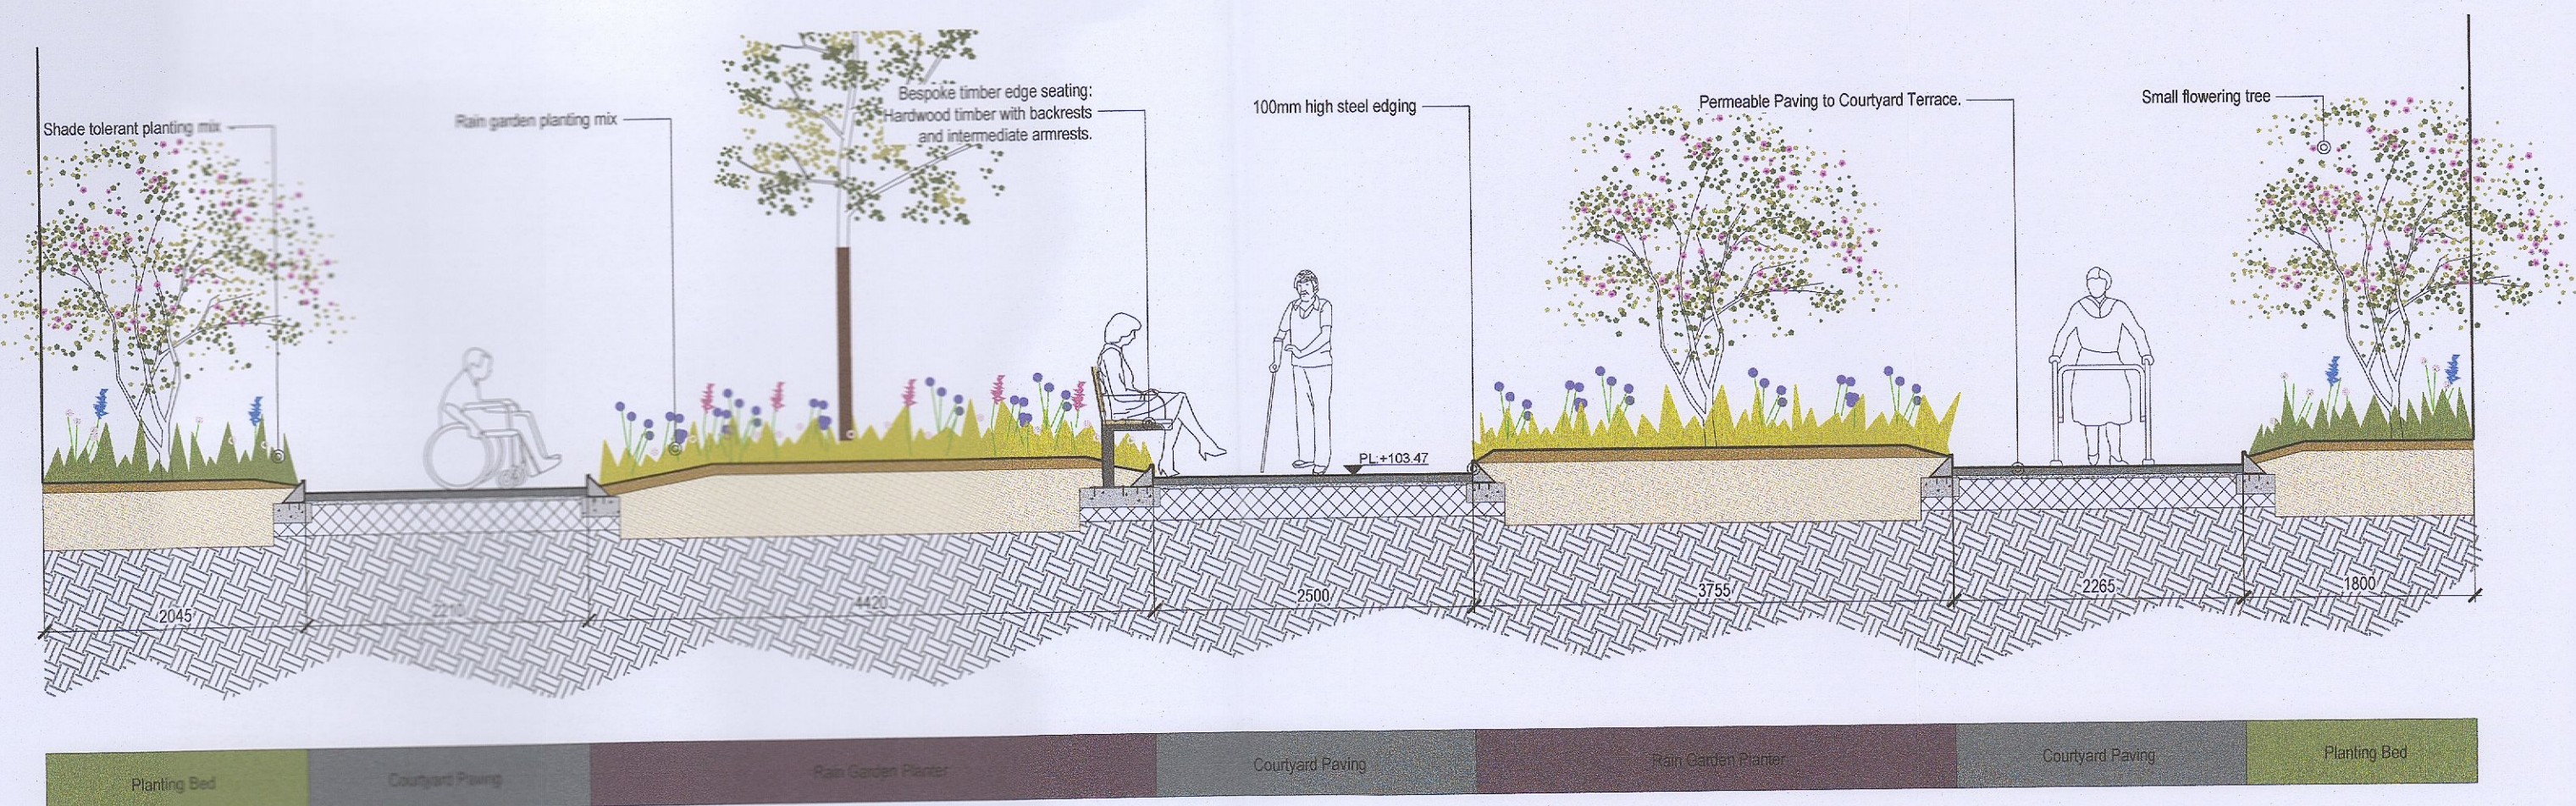

Keyplan  
1:500

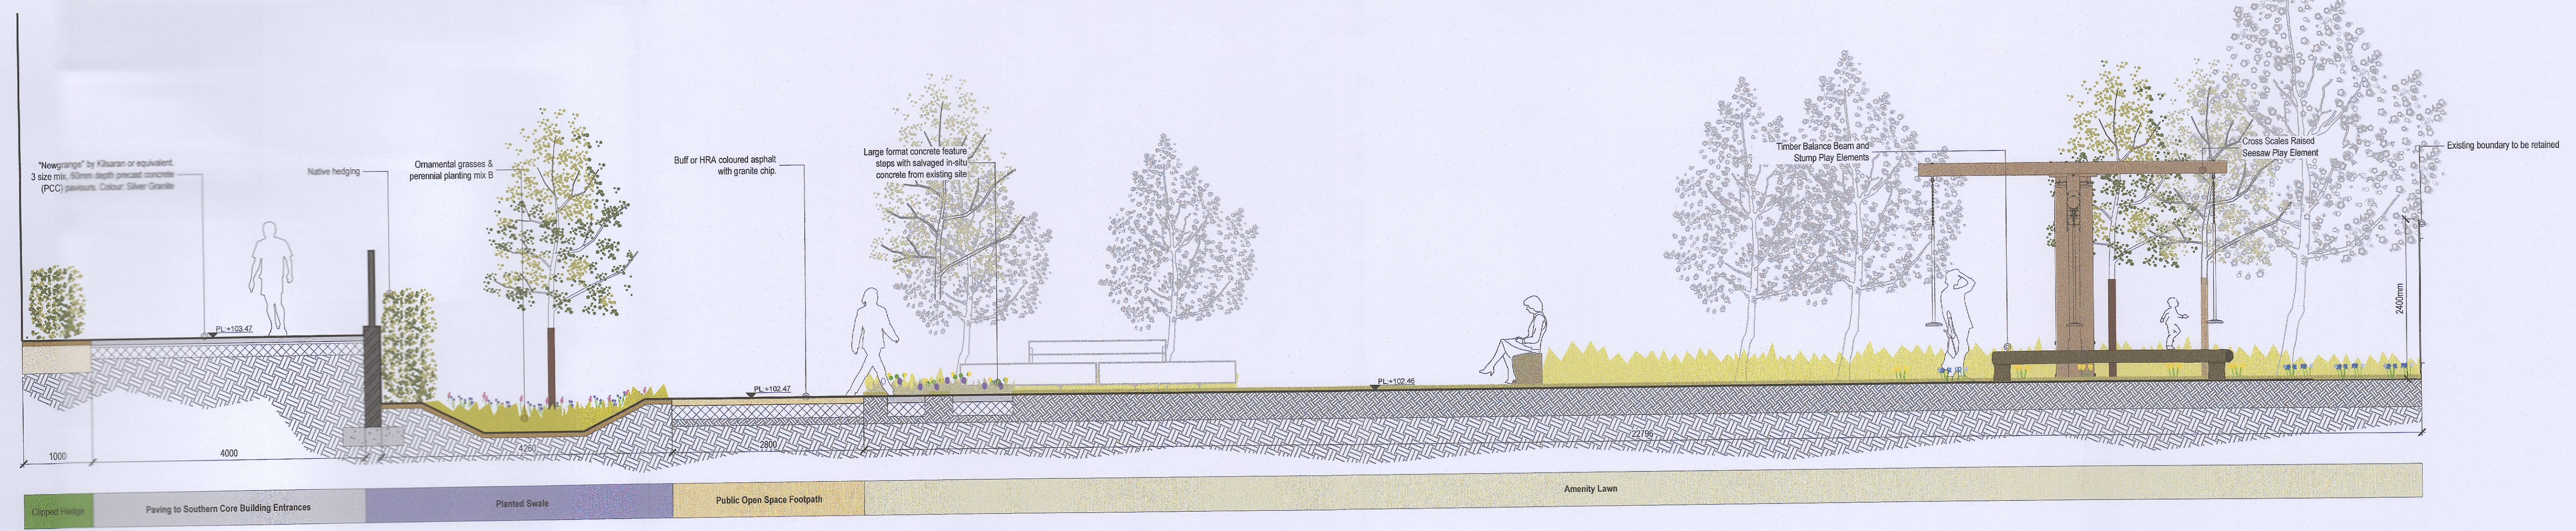

B-B Section B-B  
340 Scale 1:50

This drawing is the copyright of ait urbanism + landscape. Unless otherwise stated all dimensions are in millimetres. Where dimensions are not given, drawings must not be scaled and the master must be referred to the Landscape Architect. If the drawing includes conflicting details/dimensions the matter must be referred to the Landscape Architect. All dimensions must be checked on site. The Landscape Architect must be informed, by the Contractor, of any discrepancies before work proceeds.

DATE	REV.	DESCRIPTION	DESIGNED BY	CHECKED BY
01.02.2023	P01	Issued for Further Information	AD	RJ
28.04.2023	P02	Revised for Further Information Clarification submission	AD	RJ

NOTES:  
Planning Ref: SD22A/0361  
Clarification of Further Information Response

	3rd Floor Newmarket House Newmarket Square, Dublin 9 Ireland t + 353 91 773922 www.aitgroup.ie	ISSUE STATUS: <b>FURTHER INFORMATION</b>	
	CLIENT: Bartra Property Cookstown Limited PROJECT: Transitional Care Facility at Unit 21 First Avenue, Cookstown Industrial Estate, Dublin 24 DRAWING: Landscape Sections	DRAWING NO: 21SD01-DR-340 SCALE: 1:50 SHEET SIZE: A1 1st ISSUE: 01.02.2023 CHECKED BY: RJ	