


SECTION AA/scale 1:20



SECTION BB-14/scale 1:50

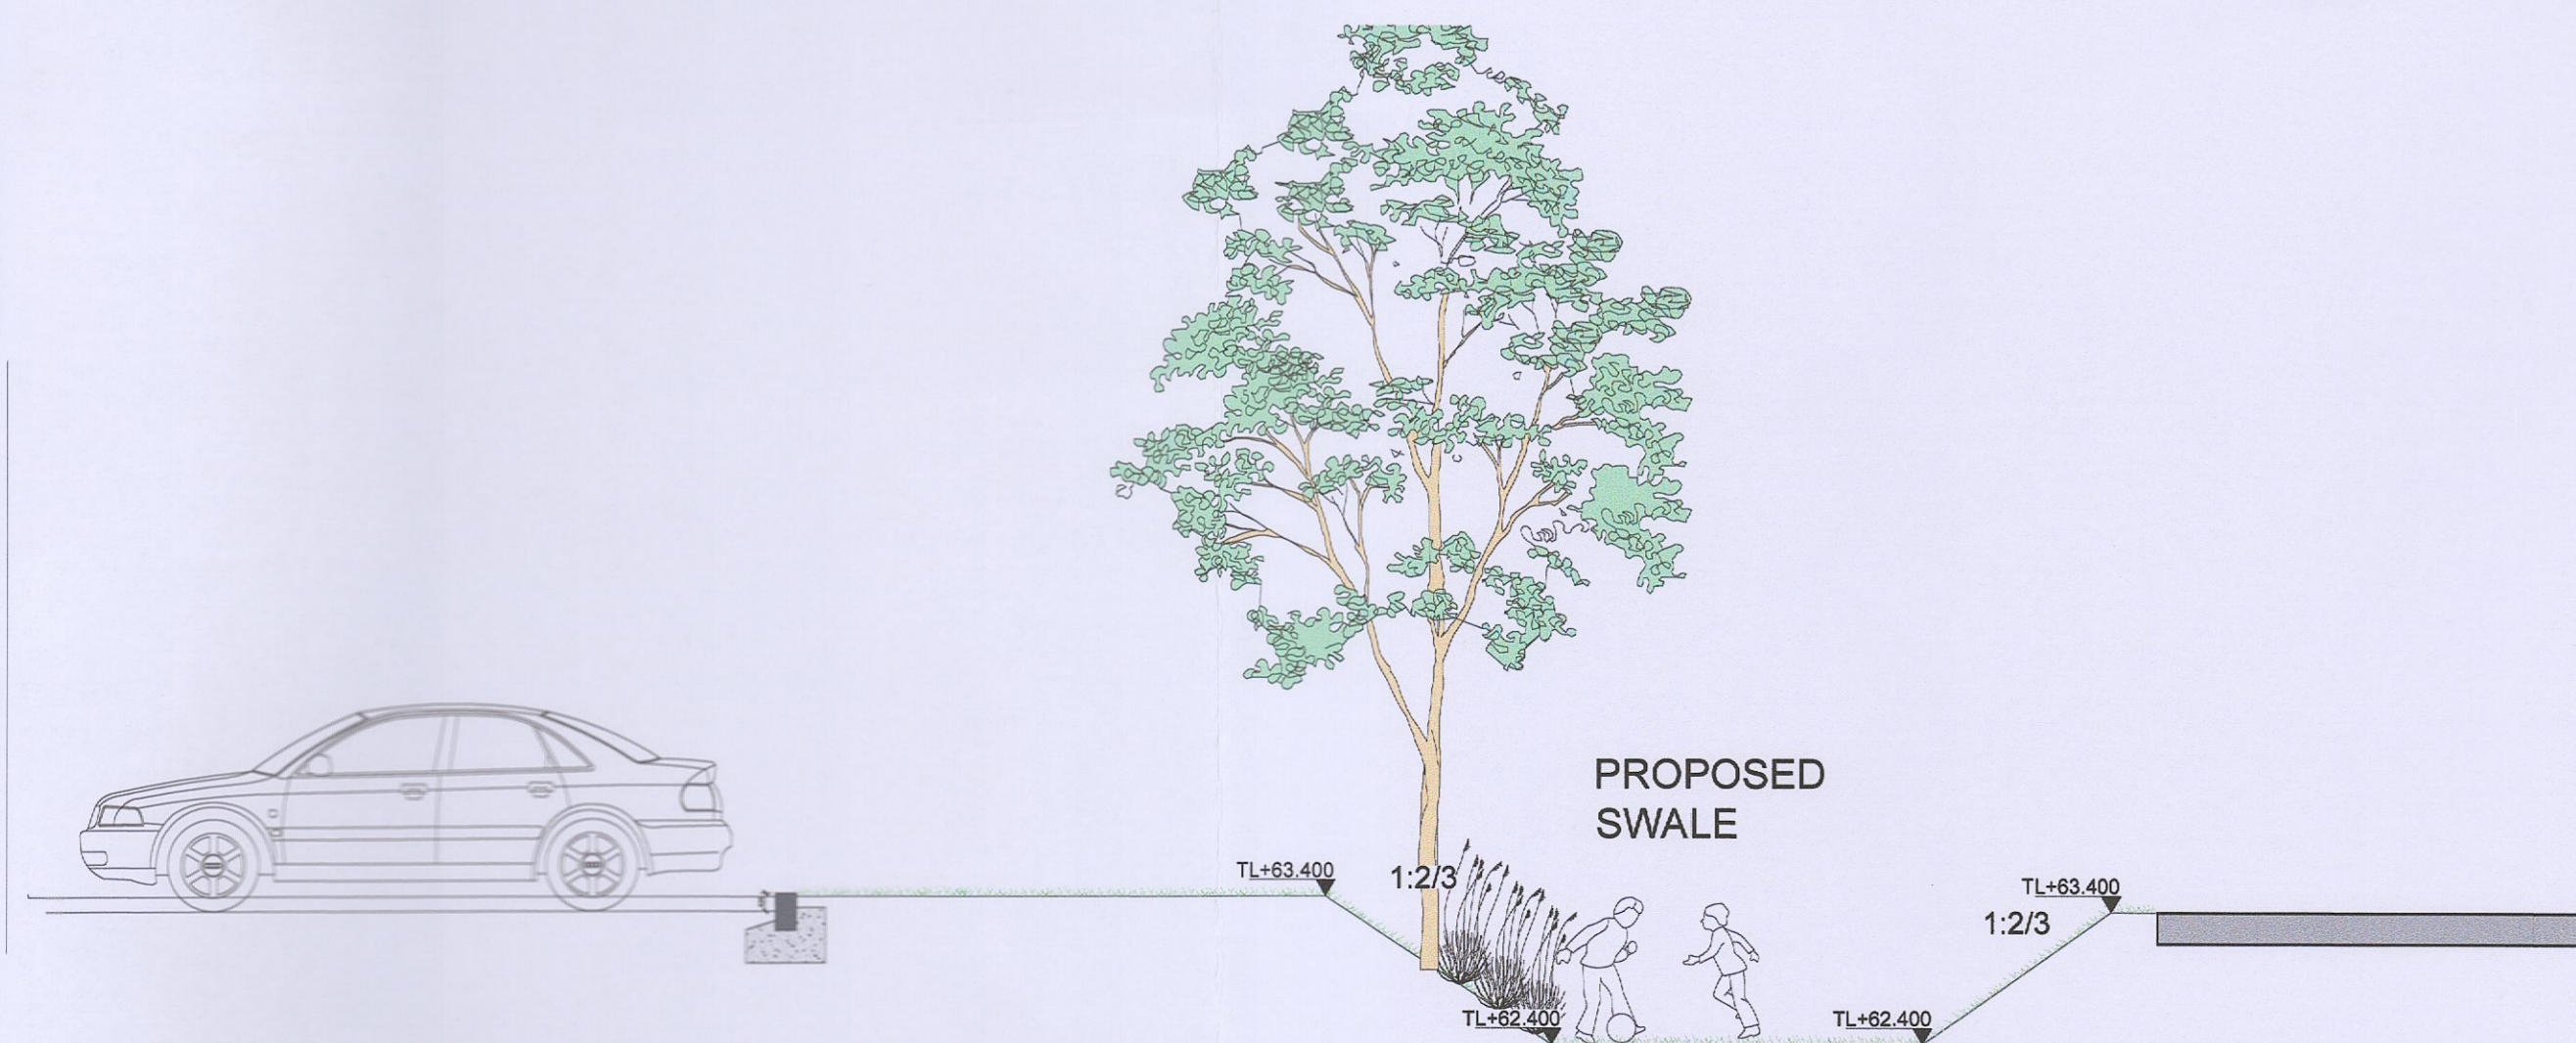

SECTION CC-15/scale 1:50

Rev	Date	Description	By

This drawing is copyright. Figured dimensions to be used in all cases. All dimensions to be checked on site prior to commencement of works.

**STEPHEN DIAMOND ASSOCIATES**  
 CHARTERED LANDSCAPE ARCHITECTS

68 Pearse Street Dublin 2 tel: 01 6775670  
 email: mail@sdacila.ie fax: 01 6775669

Client **Department of Education and Skills**

Project **Clondalkin Adapt 18**

Title **Construction Sections 16, 17, 18**

Dwg No 16-444-PD-11 Date Issued 2023-04-25 Scale 1:20 @ A1

Drawn LP Purpose Tender Checked SD