



SECTION DD/scale 1:20

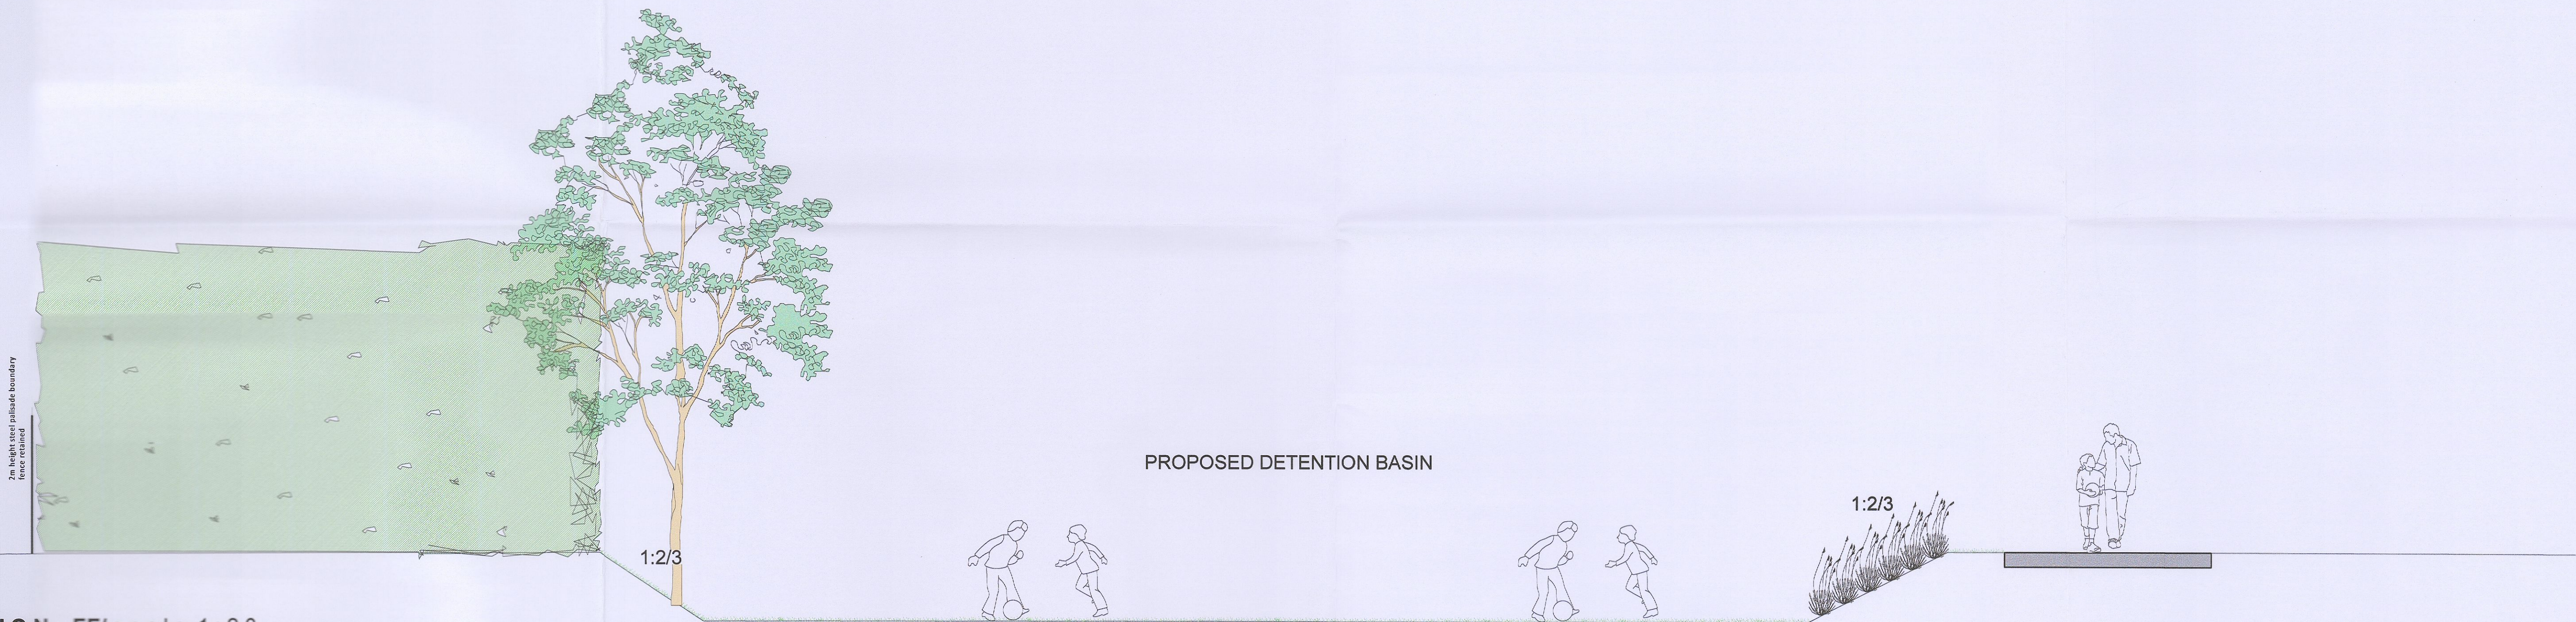

SECTION EE/scale 1:20

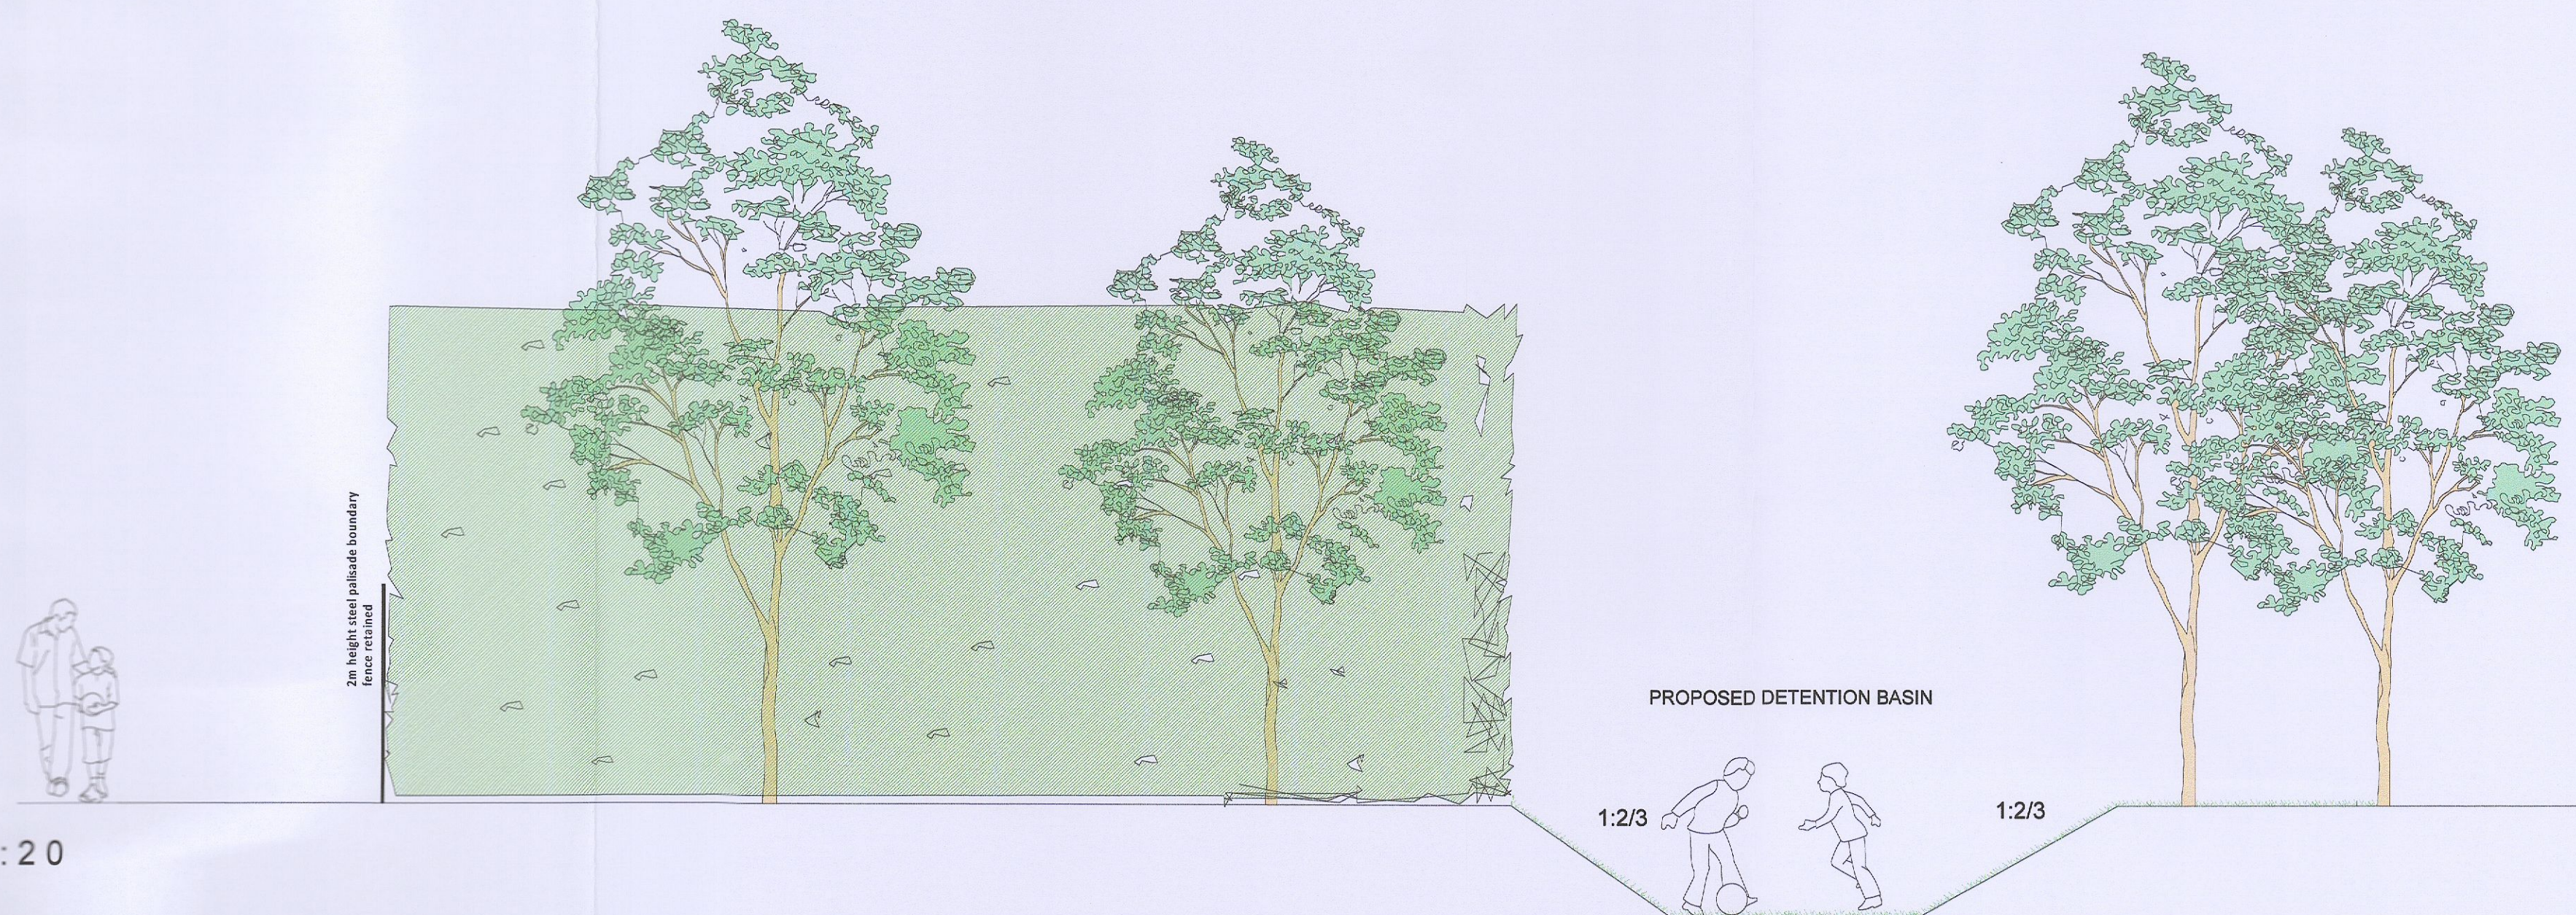

SECTION FF/scale 1:20

Rev	Date	Description	By

This drawing is copyright. Figured dimensions to be used in all cases. All dimensions to be checked on site prior to commencement of works.

STEPHEN DIAMOND ASSOCIATES
 CHARTERED LANDSCAPE ARCHITECTS

68 Pearse Street Dublin 2 tel: 01 6775670
 email: mail@sdac.ie fax: 01 6775669

Client **Department of Education and Skills**

Project **Clondalkin Adapt 18**

Title **Construction Sections DD,EE,FF**

Dwg No **16-444-PD-12** Date issued **2023-04-25** Scale **1:20 @ A1**

Drawn **LP** Purpose **Tender** Checked **SD**