


LEGEND

TREE PROTECTION

- TREES TO BE RETAINED
- TREE PROTECTION
- SITE BOUNDARY

Note: Drawing to be interpreted with reference to Arboricultural Assessment and Impact Report. Tree protection fencing should remain in place for the initial construction phase and only be removed for the final landscaping phase.

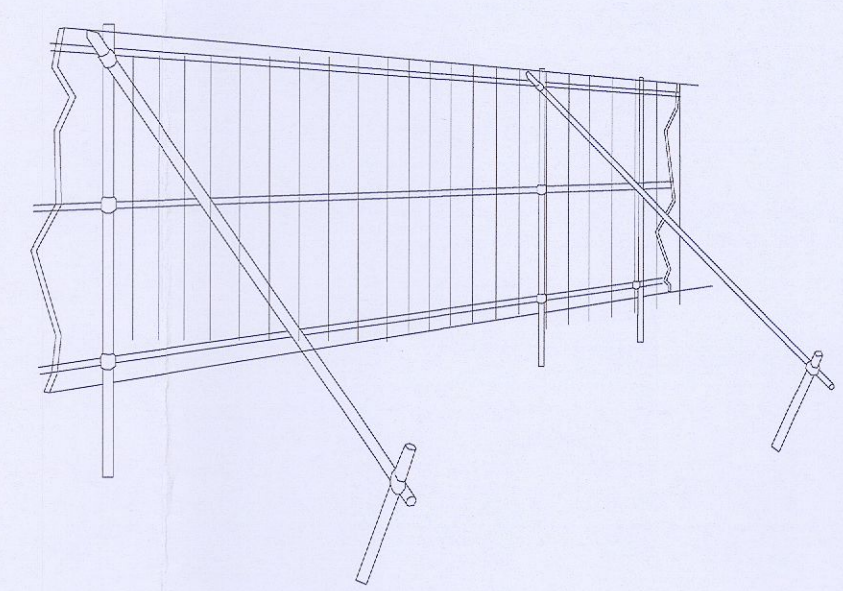

TREE PROTECTION DETAIL:
HERRAS FENCING OR SIMILAR APPROVED



TREE PROTECTION AREA
KEEP OUT!
TREES ENCLOSED BY THIS FENCE ARE PROTECTED BY PLANNING CONDITIONS AND/OR ARE THE SUBJECT OF A TREE PRESERVATION ORDER. THIS FENCING MUST NOT BE REMOVED WITHOUT PERMISSION FROM THE PROJECT ARCHITECT

Tree Protection Signage

REVISIONS

REV	DATE	DESCRIPTION

PROJECT: COLÁISTE CHILLIAN	JOB NO.: TCL002
DRAWING: TREE PROTECTION (KEYPLAN)	DATE: 19/04/23
DRAWN BY: NIALL MCBRIDE	SCALE: AS SHOWN @ A1
STATUS: PLANNING	INITIALS: NMB
DRAWING NO.: 107	REVISION:

NOTES
Do Not Scale. Use Figure Dimensions Only.
Not for Construction Purposes unless Specifically Marked.
© THIS DRAWING IS COPYRIGHT OF CMK HORTICULTURE + ARBORICULTURE LTD.