


LEGEND

TREE PROTECTION

- TREES TO BE RETAINED
- TREE PROTECTION
- SITE BOUNDARY

Note: Drawing to be interpreted with reference to Arboricultural Assessment and Impact Report. Tree protection fencing should remain in place for the initial construction phase and only be removed for the final landscaping phase.

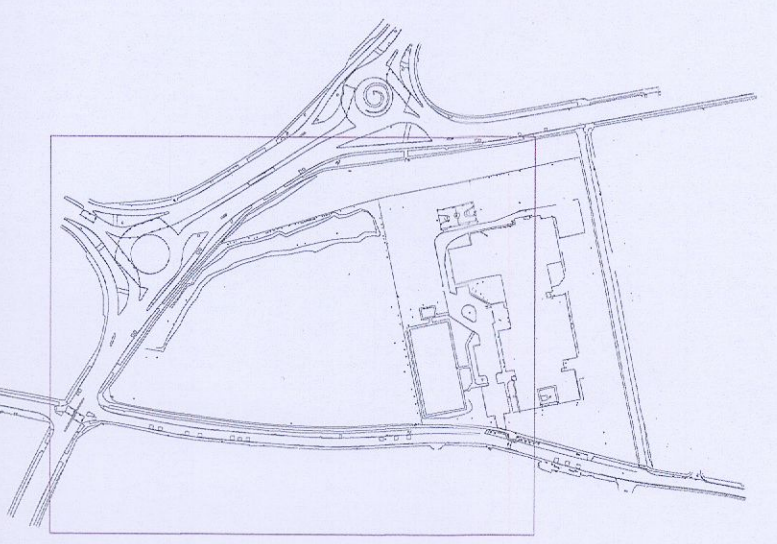

REVISIONS

REV	DATE	DESCRIPTION

PROJECT: COLAISTE CHILLIAN		JOB NO.: TCL002
DRAWING: TREE PROTECTION (02)	DATE: 19/04/23	SCALE: 1:500 @ A1
DRAWN BY: NIAL MCBRIDE		NMB INITIALS
STATUS: PLANNING		REVISION
DRAWING NO.: 109		

NOTES
Do Not Scale. Use Figured Dimensions Only.
Not for Construction Purposes unless Specifically Marked.
© THIS DRAWING IS COPYRIGHT OF CMK HORTICULTURE + ARBORCULTURE LTD.