
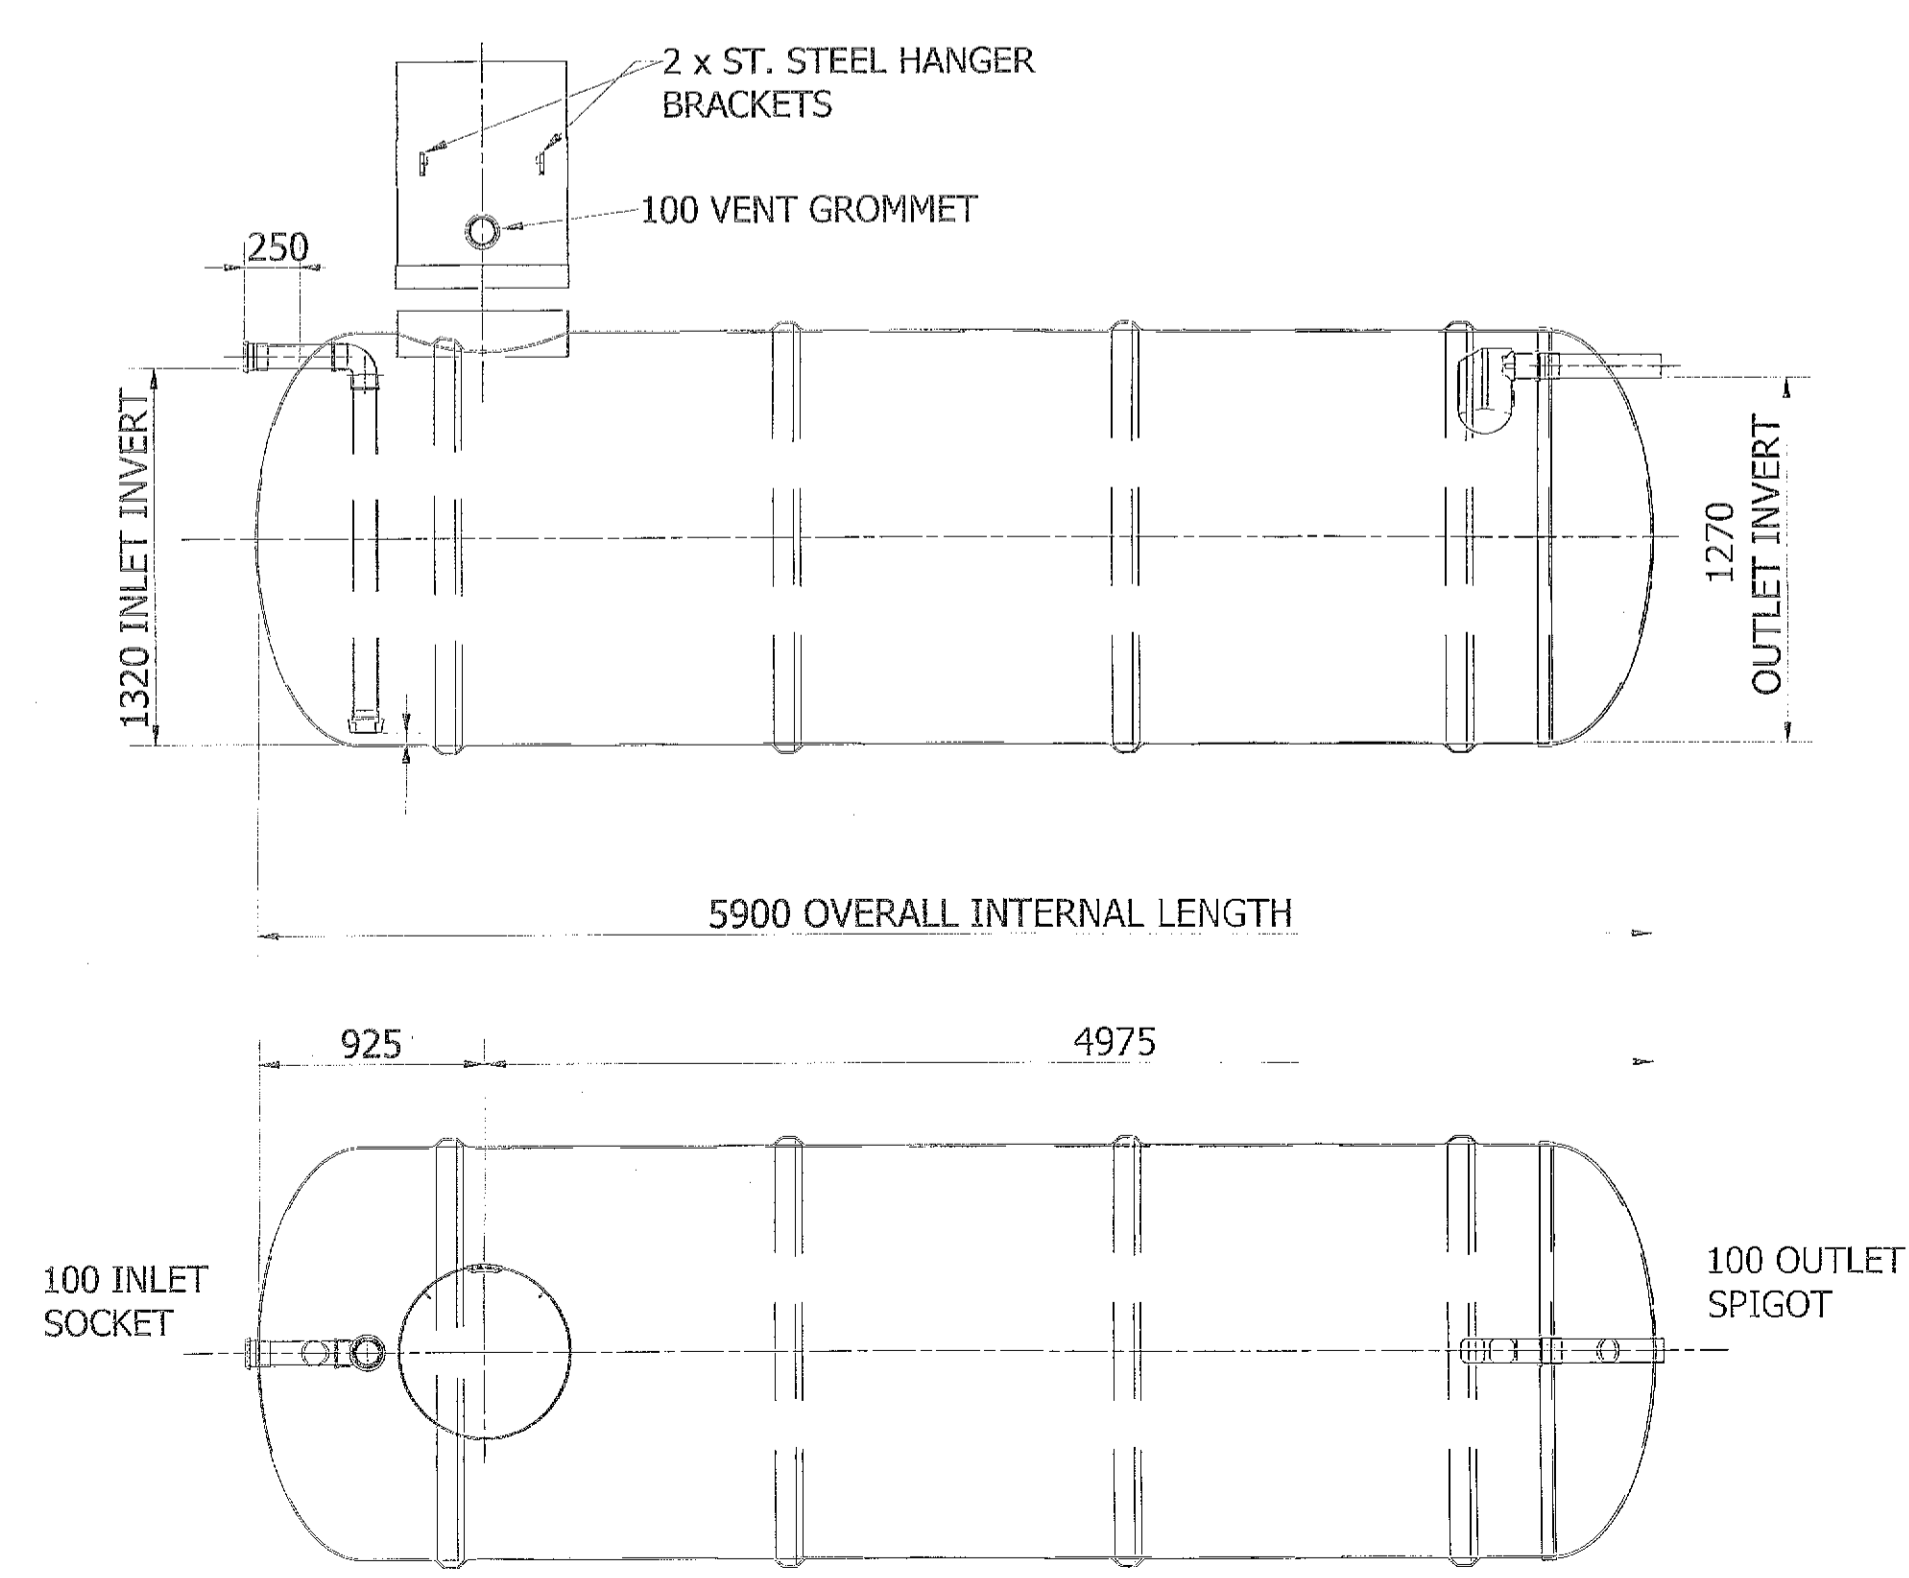
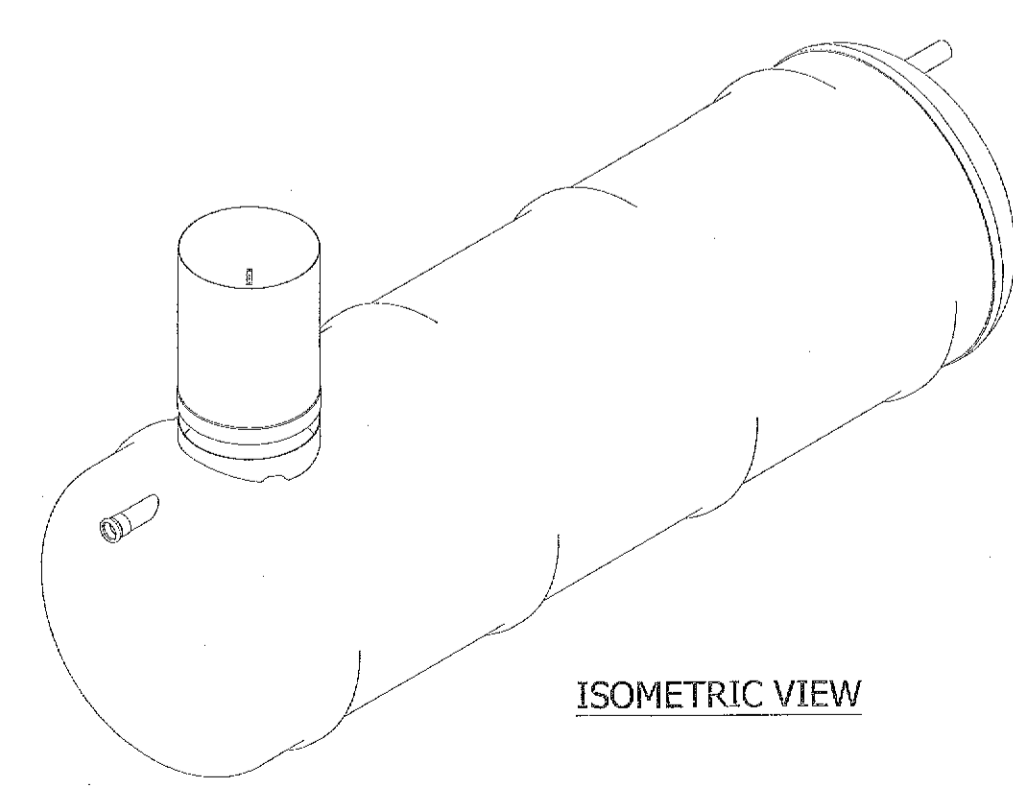
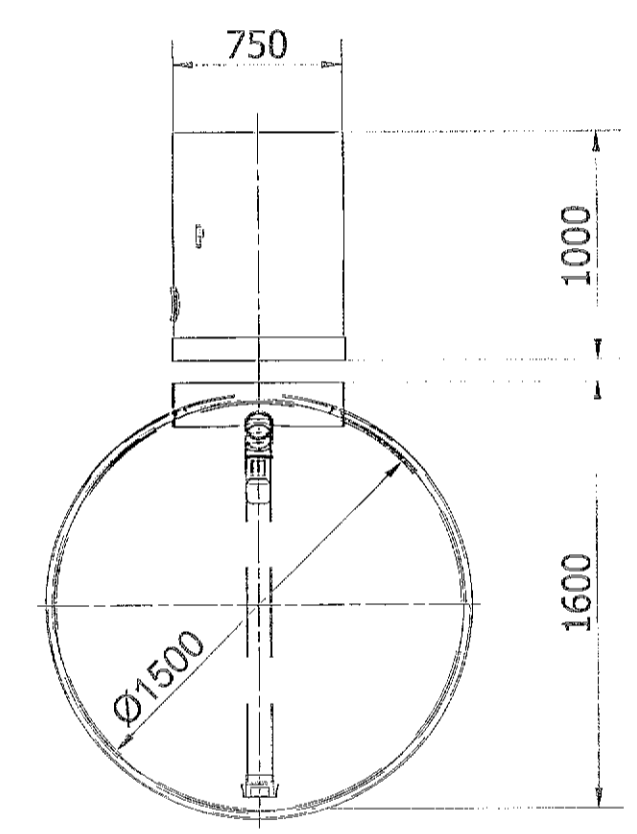



TANK DIAMETER "d" (mm)	"a" MINIMUM (mm)	"b" MINIMUM (mm)
1900	250	250

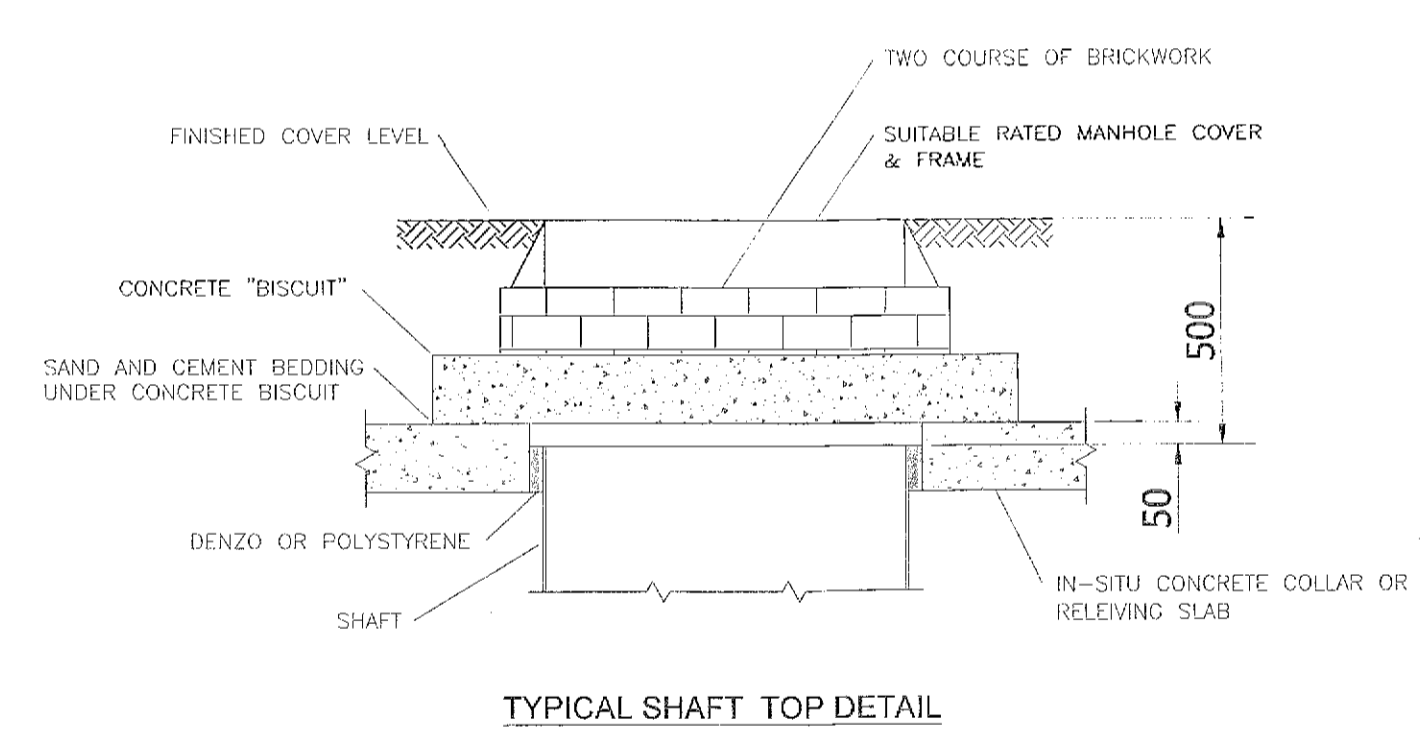

- NOTES:**
- FIGURED DIMENSIONS ONLY TO BE TAKEN FROM THIS DRAWING.
  - ALL DRAWINGS TO BE CHECKED BY THE CONTRACTOR ON SITE.
  - ENGINEER/EMPLOYERS REPRESENTATIVE, AS APPROPRIATE, TO BE INFORMED BY THE CONTRACTOR OF ANY DISCREPANCIES BEFORE ANY WORK COMMENCES.
  - THE CONTRACTOR SHALL UNDERTAKE A THOROUGH CHECK FOR THE ACTUAL LOCATION OF ALL SERVICES/UTILITIES, ABOVE AND BELOW GROUND, BEFORE ANY WORK COMMENCES.
  - ALL LEVELS SHOWN RELATE TO ORDNANCE SURVEY DATUM AT MALIN HEAD.

Rev	Date	Description	By	Chkd.
P01	22/03/2023	ISSUED FOR PLANNING	PF	KH

Client:  An Roinn Oideachais agus Scileanna  
Department of Education and Skills

Project: DoES ADAPT LOT 6.1 & 6.2 CLONDALKIN

Title: PROPOSED RAINWATER HARVESTING TANK

Scale @ A1: AS SHOWN

Prepared by: P. FANNING  
Checked: K. HIGGINS  
Date: JAN 2023

Project Director: BRIAN CARROLL

Drawing Status: PLANNING

**TOBIN**  
CONSULTING ENGINEERS  
TOBIN Consulting Engineers,  
Block 10-4, Blanchardstown Corporate Park,  
Dublin 15, Ireland.  
tel: +353-(0)1-8030406  
fax: +353-(0)1-8030409  
e-mail: dublin@tobin.ie  
www.tobin.ie

Drawing No.: 8064-2144 P01