


TOBERMORE RED BLISTER FLAG
400 X 400 X 50 MM



TOBERMORE BRAEMAR ARRAN STONE
200 X 100 X 80 MM



TOBERMORE NATURAL TEXTURED KERB
125 X 255 X 195 MM

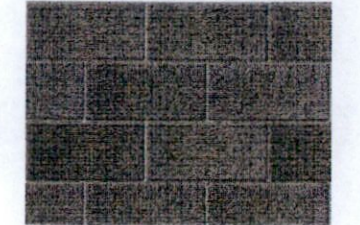

TOBERMORE CITY PAVE V55
HEAVY DUTY & TRAFFIC SUITABLE
300 X 150 X 100 MM

EXISTING TARMAC ROAD SURFACE

TOBERMORE CITY PAVE V55 - HEAVY DUTY & TRAFFIC SUITABLE

TOBERMORE NATURAL TEXTURED KERB

TOBERMORE BRAEMAR ARRAN STONE PAVING

CONCRETE FLAG RAMP SECTIONS

TOBERMORE RED BLISTER FLAG PAVING


SITE BOUNDARY



Rev	Date	Description	Drawn By	Checked By


Project	REDEVELOPMENT OF GLEN ABBEY, TALLAGHT, DUBLIN 24	Drawing No.	L(80)02
Client	HSE ESTATES	Revision	
Drawing Title	PROPOSED LANDSCAPE DETAILS	Drawn By	LM
Job No.	48007	Date	MARCH 2023
		Scale	1:100
		Checked By	JN
		Addressed	

PROPOSED LANDSCAPE DETAILS
Scale 1:100

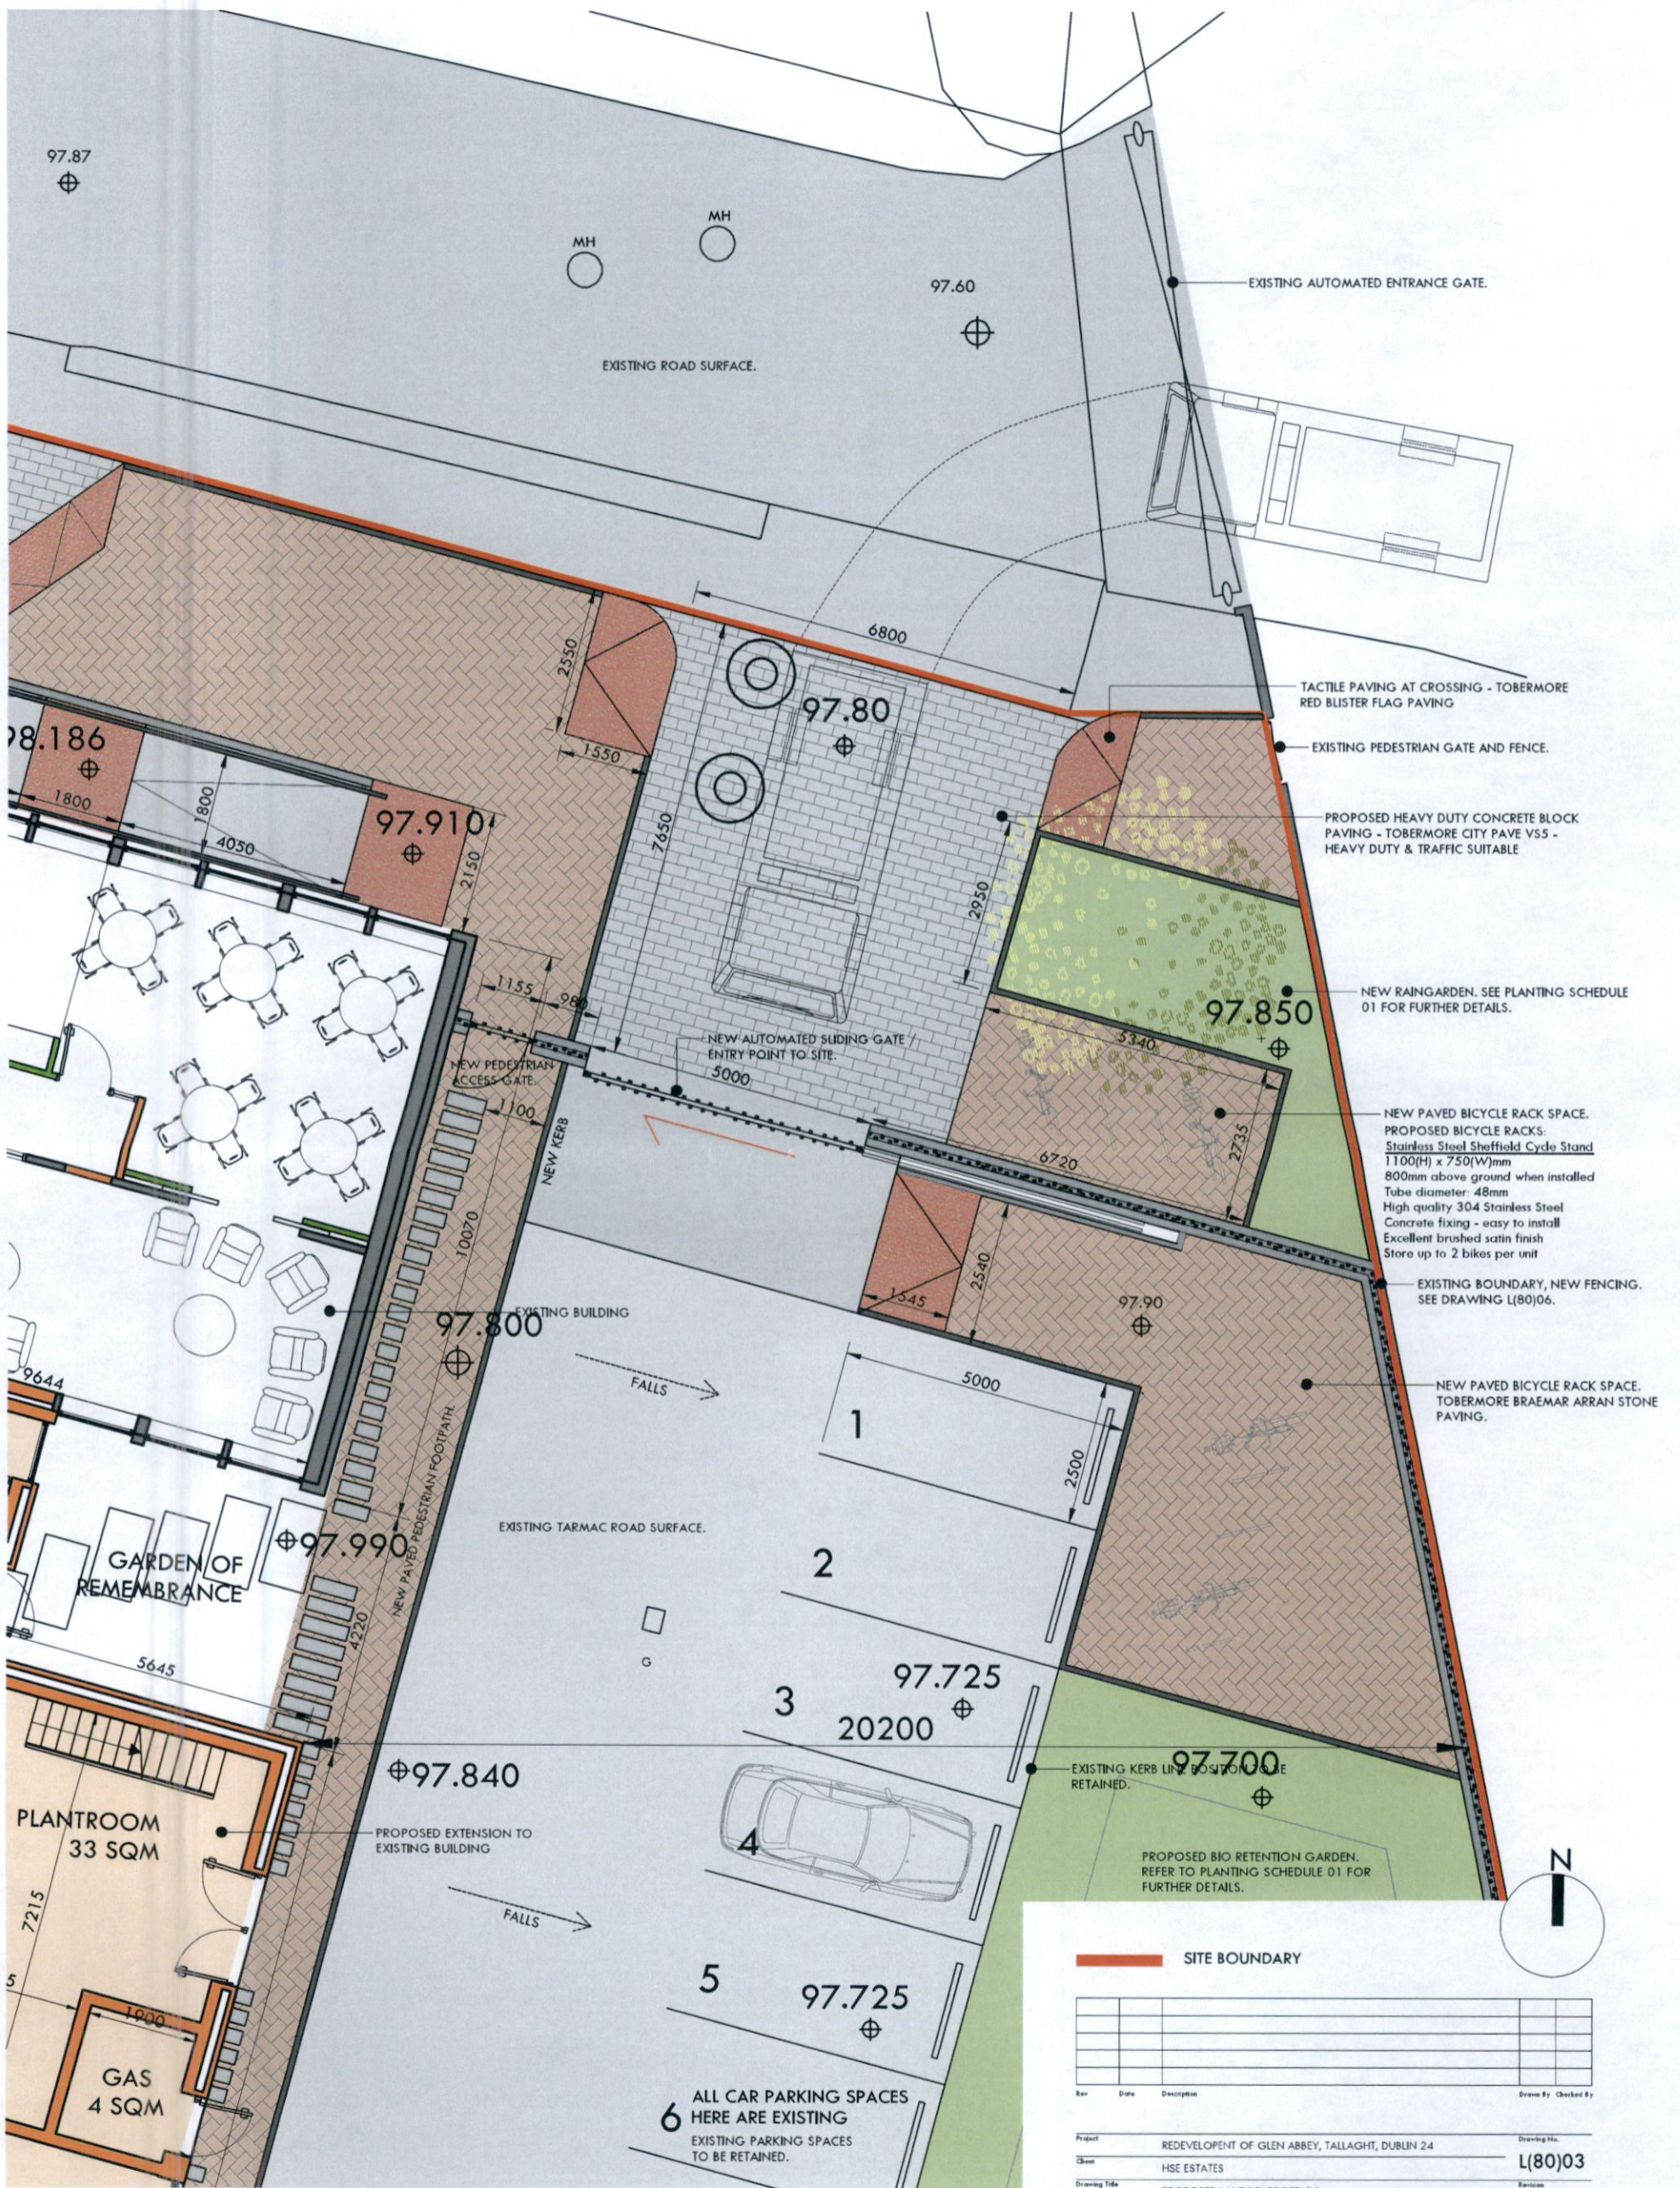

PROPOSED LANDSCAPE DETAILS
 Scale 1:100



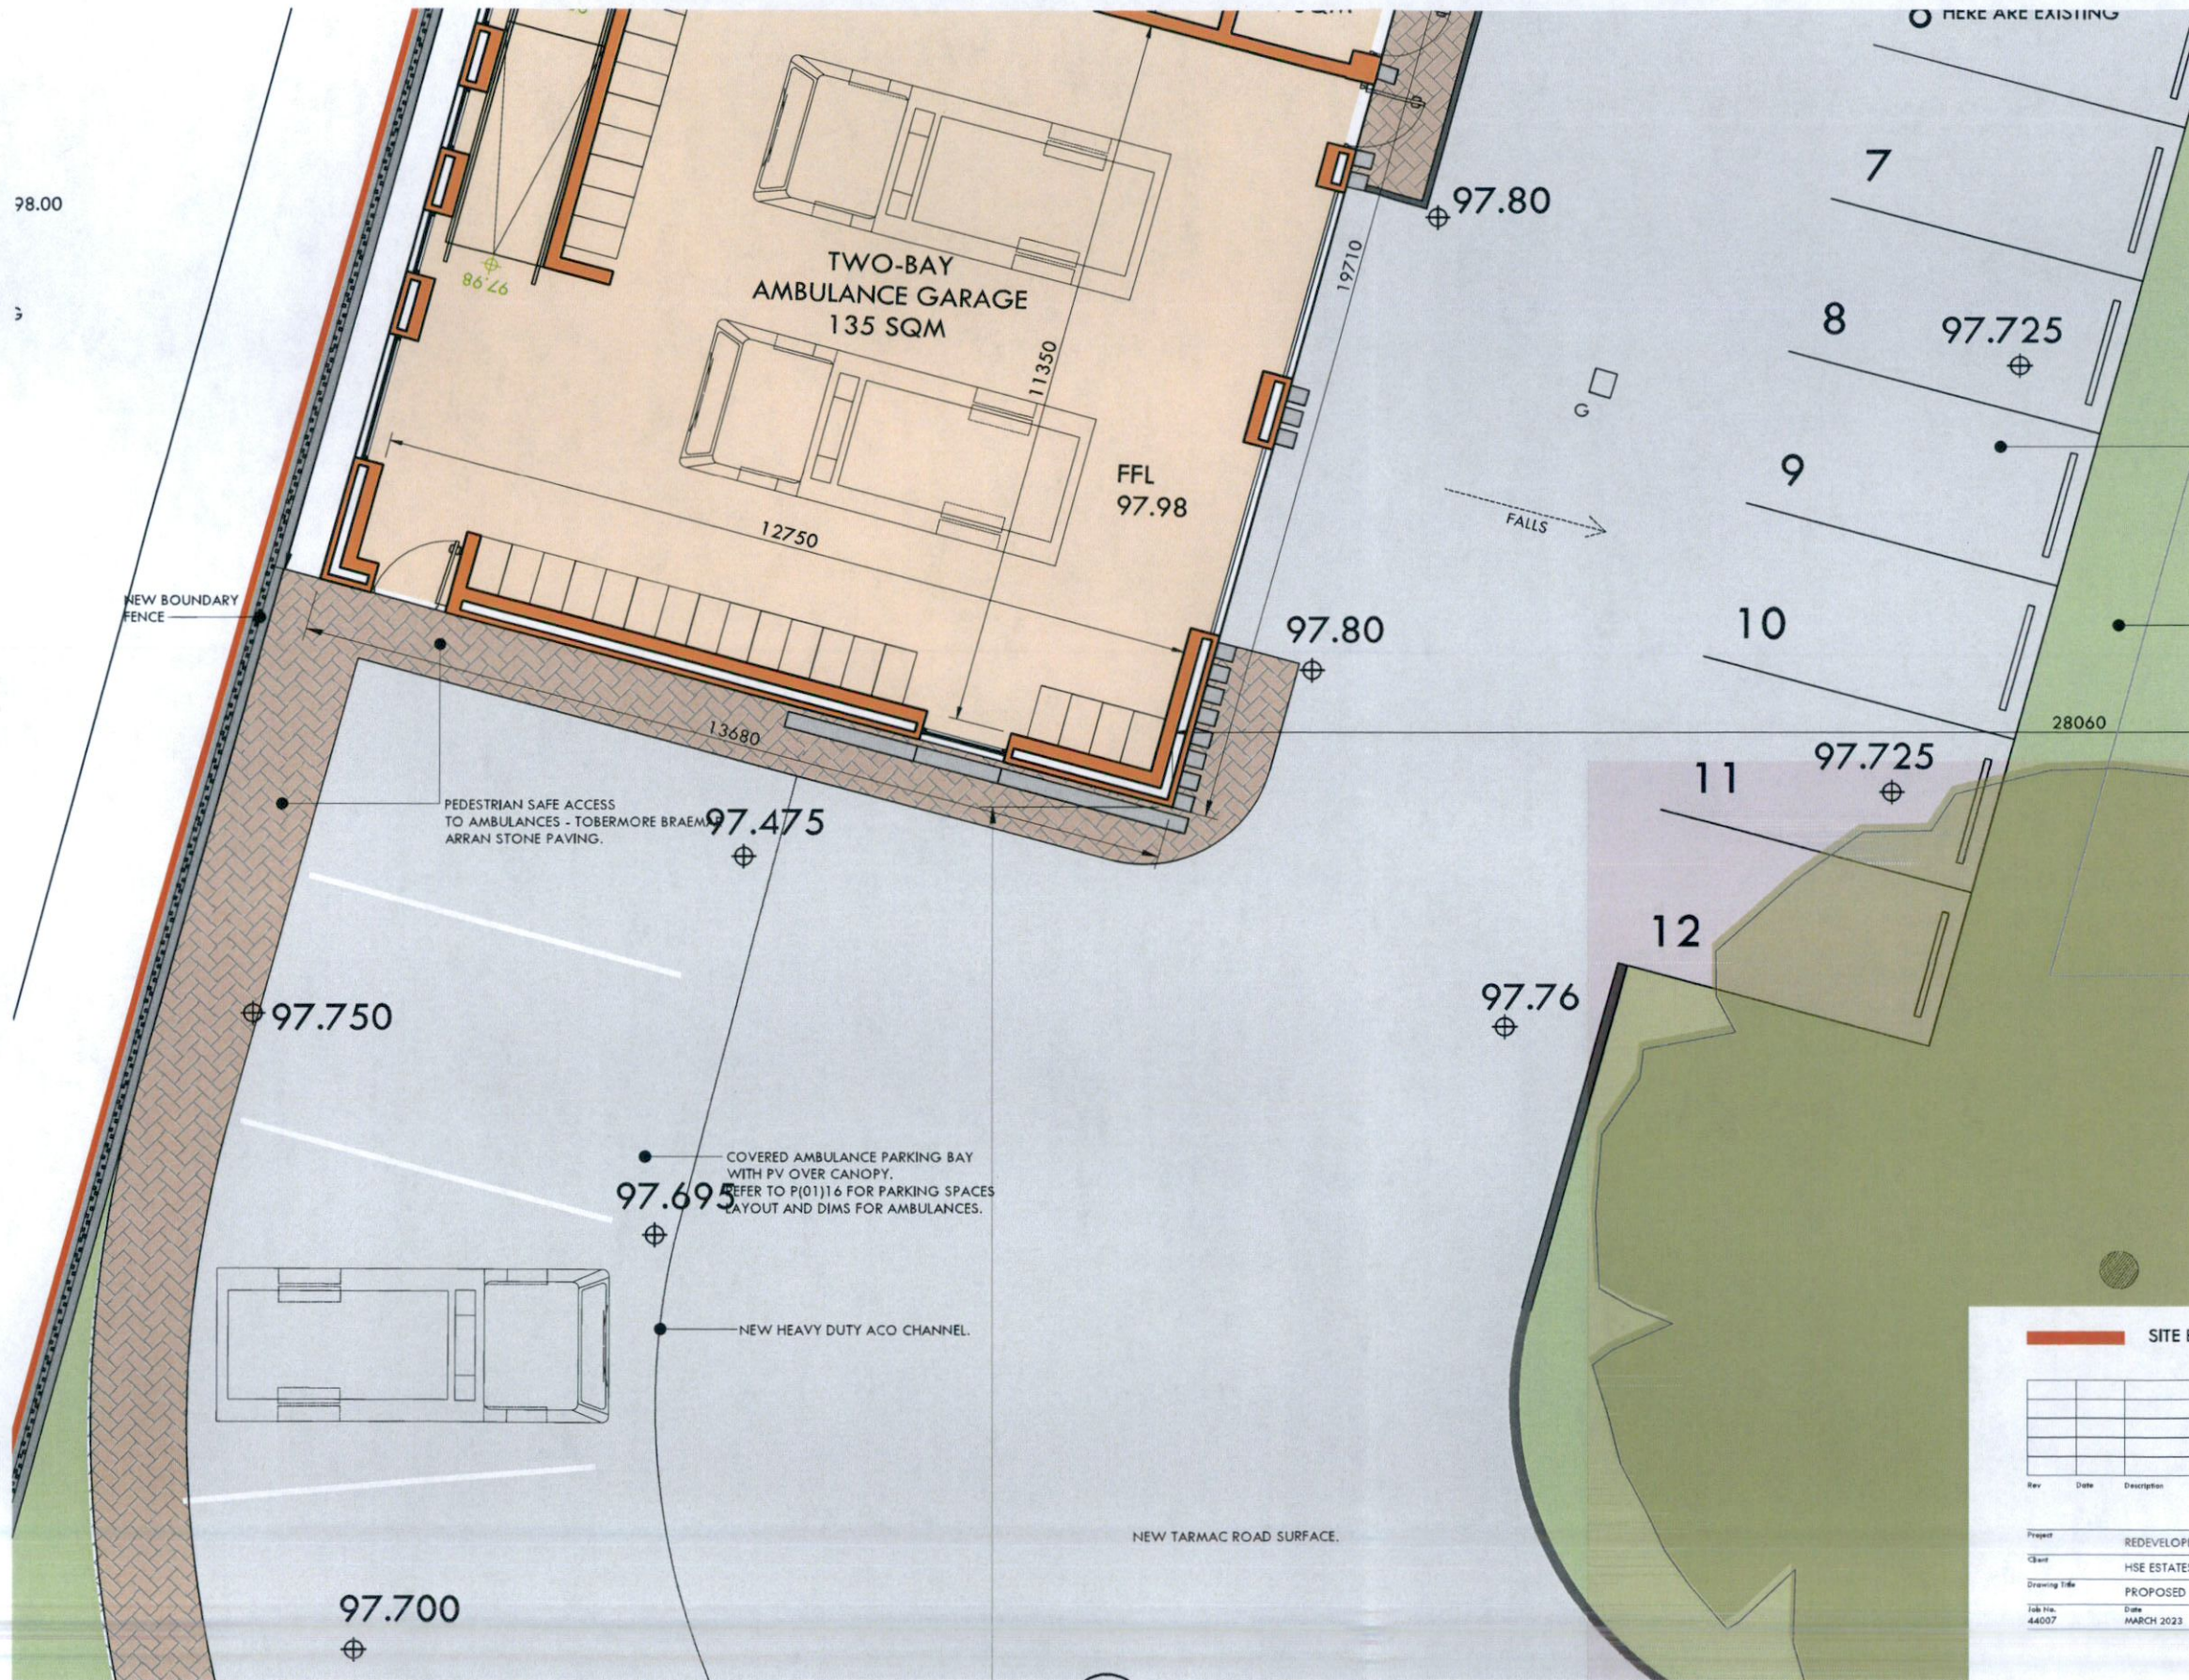

EXISTING PARKING SPACES TO BE RETAINED.

PROPOSED BIO RETENTION GARDEN. REFER TO PLANTING SCHEDULE 01 FOR FURTHER DETAILS.

NEW BOUNDARY FENCE

PEDESTRIAN SAFE ACCESS TO AMBULANCES - TOBERMORE BRAEMAR ARRAN STONE PAVING.

COVERED AMBULANCE PARKING BAY WITH PV OVER CANOPY. REFER TO P(01)16 FOR PARKING SPACES LAYOUT AND DIMS FOR AMBULANCES.

NEW HEAVY DUTY ACO CHANNEL.

NEW TARMAC ROAD SURFACE.

SITE BOUNDARY

Rev	Date	Description	Drawn By	Checked By

Project	REDEVELOPMENT OF GLEN ABBEY, TALLAGHT, DUBLIN 24	Drawing No.	L(80)04
Client	HSE ESTATES	Revision	
Drawing Title	PROPOSED LANDSCAPE DETAILS		
Job No.	44007	Date	MARCH 2023
Scale	1:100	Drawn By	LAI
		Checked By	JN

PROPOSED LANDSCAPE DETAILS
Scale 1:100