




SECTION / ELEVATION 01

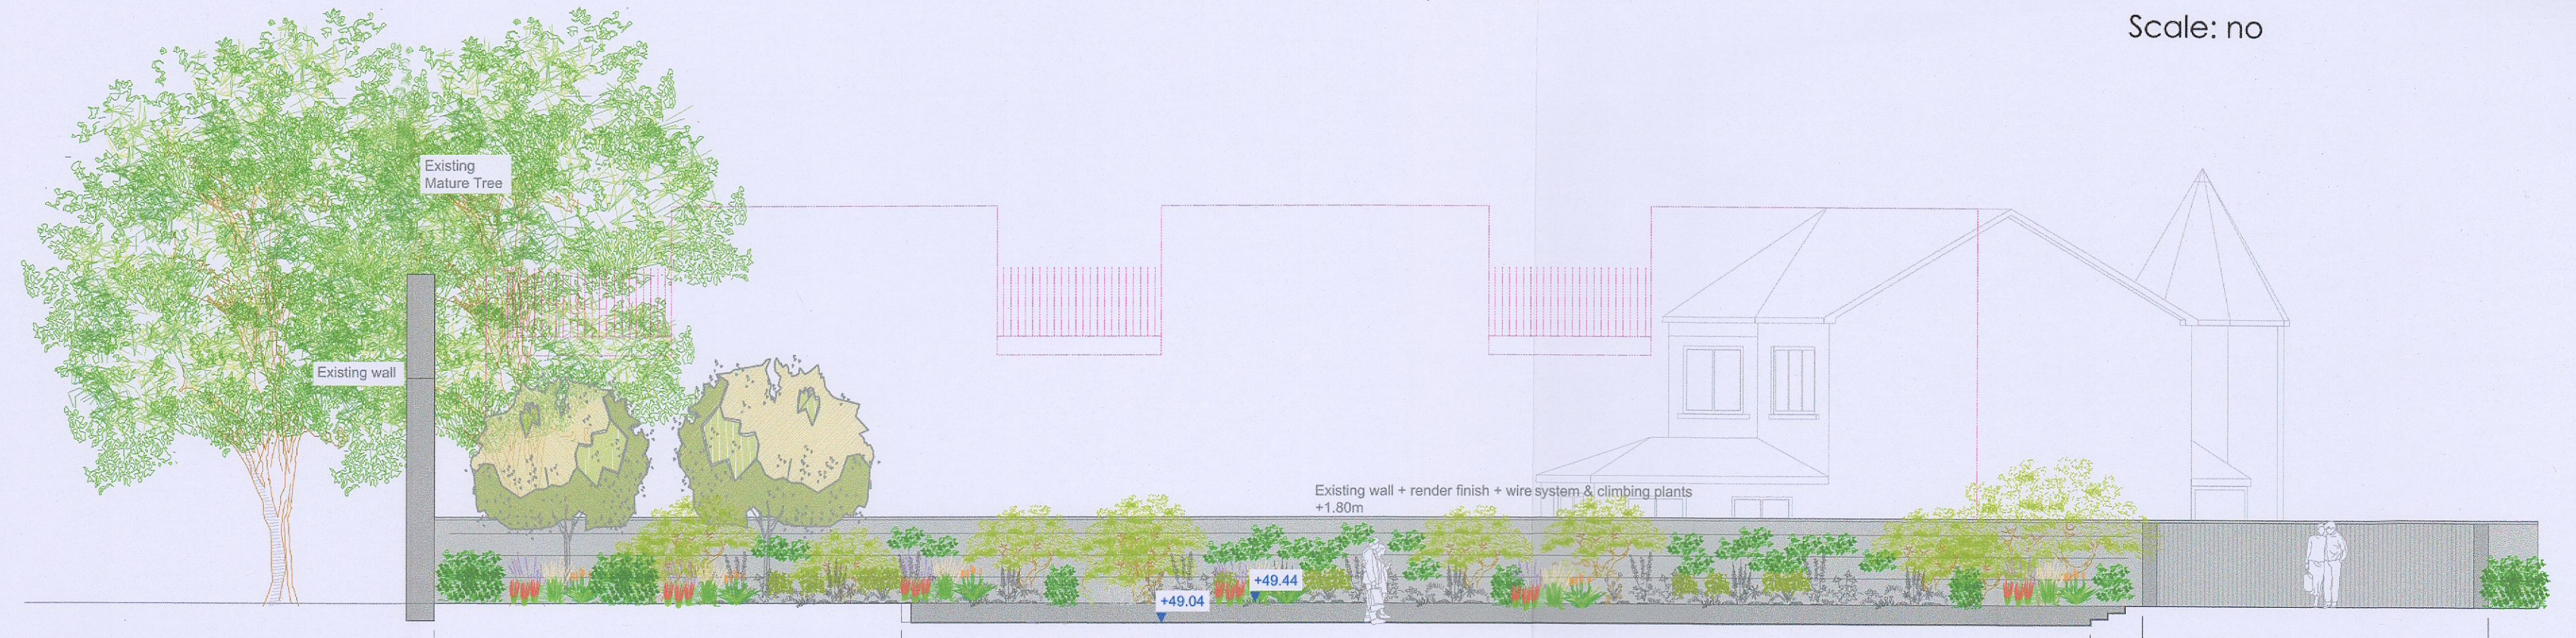


SECTION / ELEVATION 03

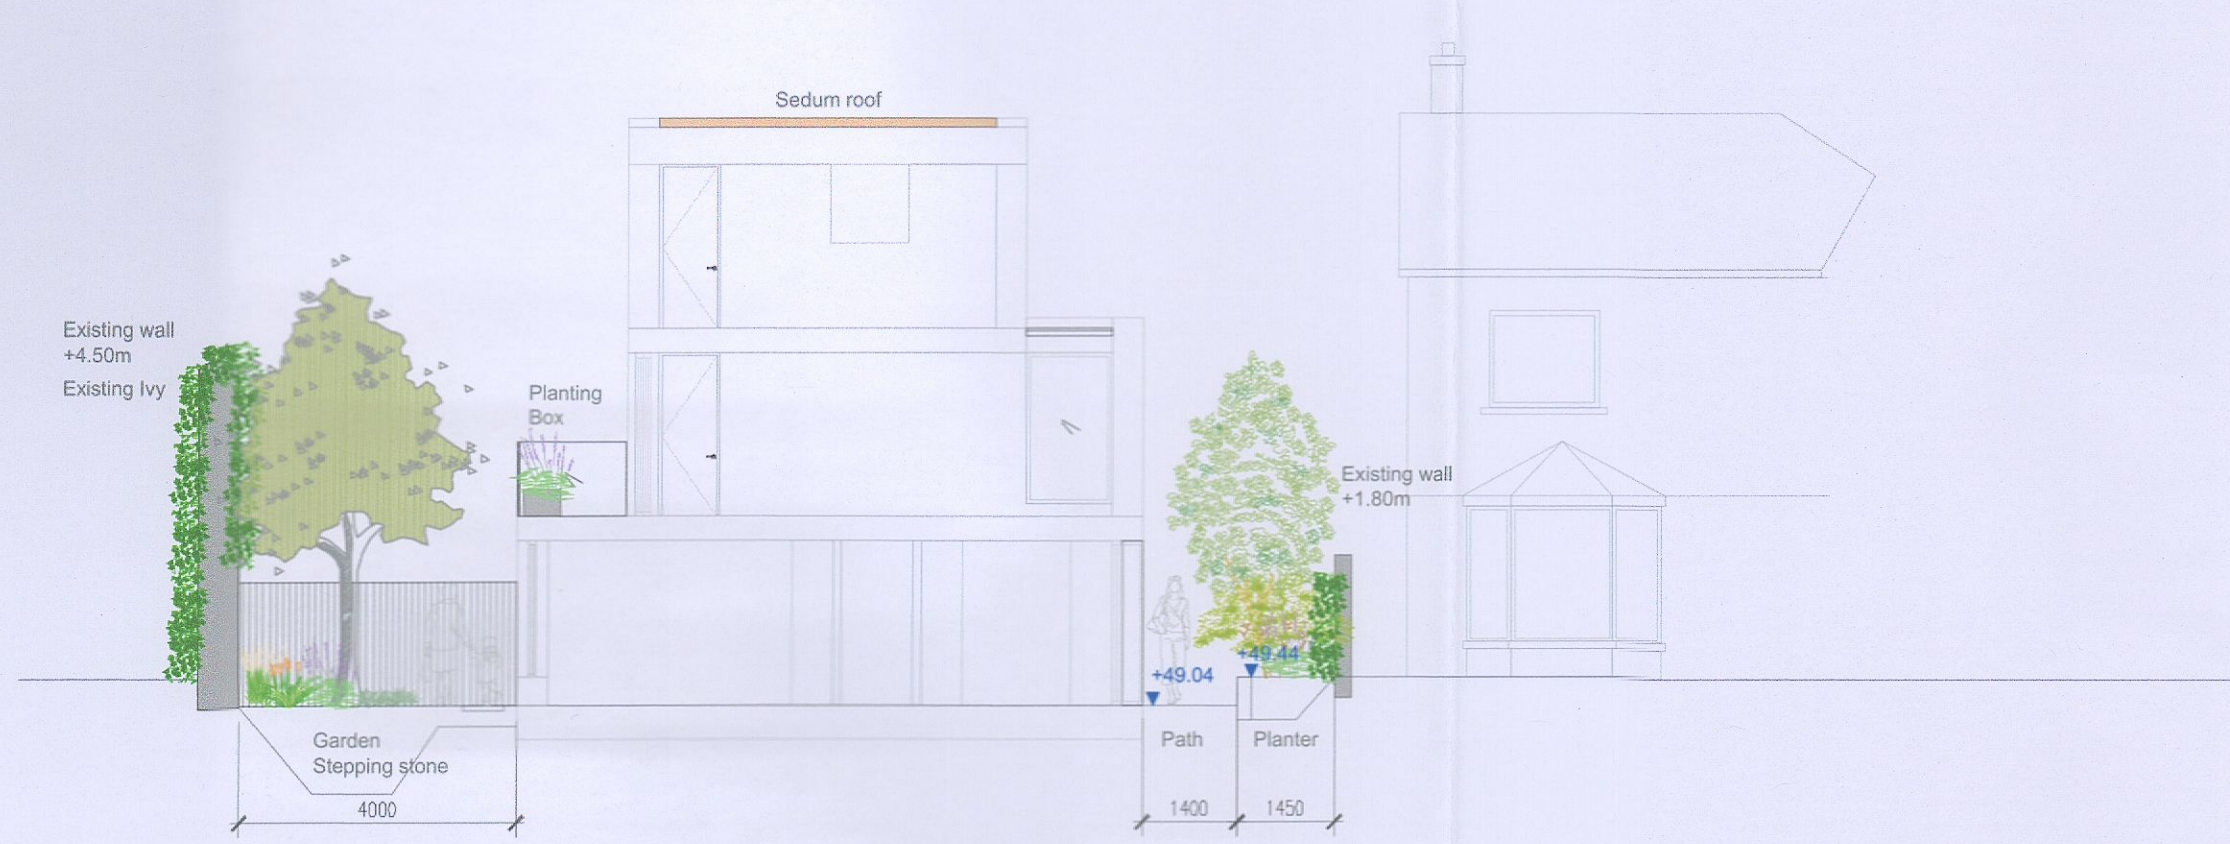

SECTION / ELEVATION 02

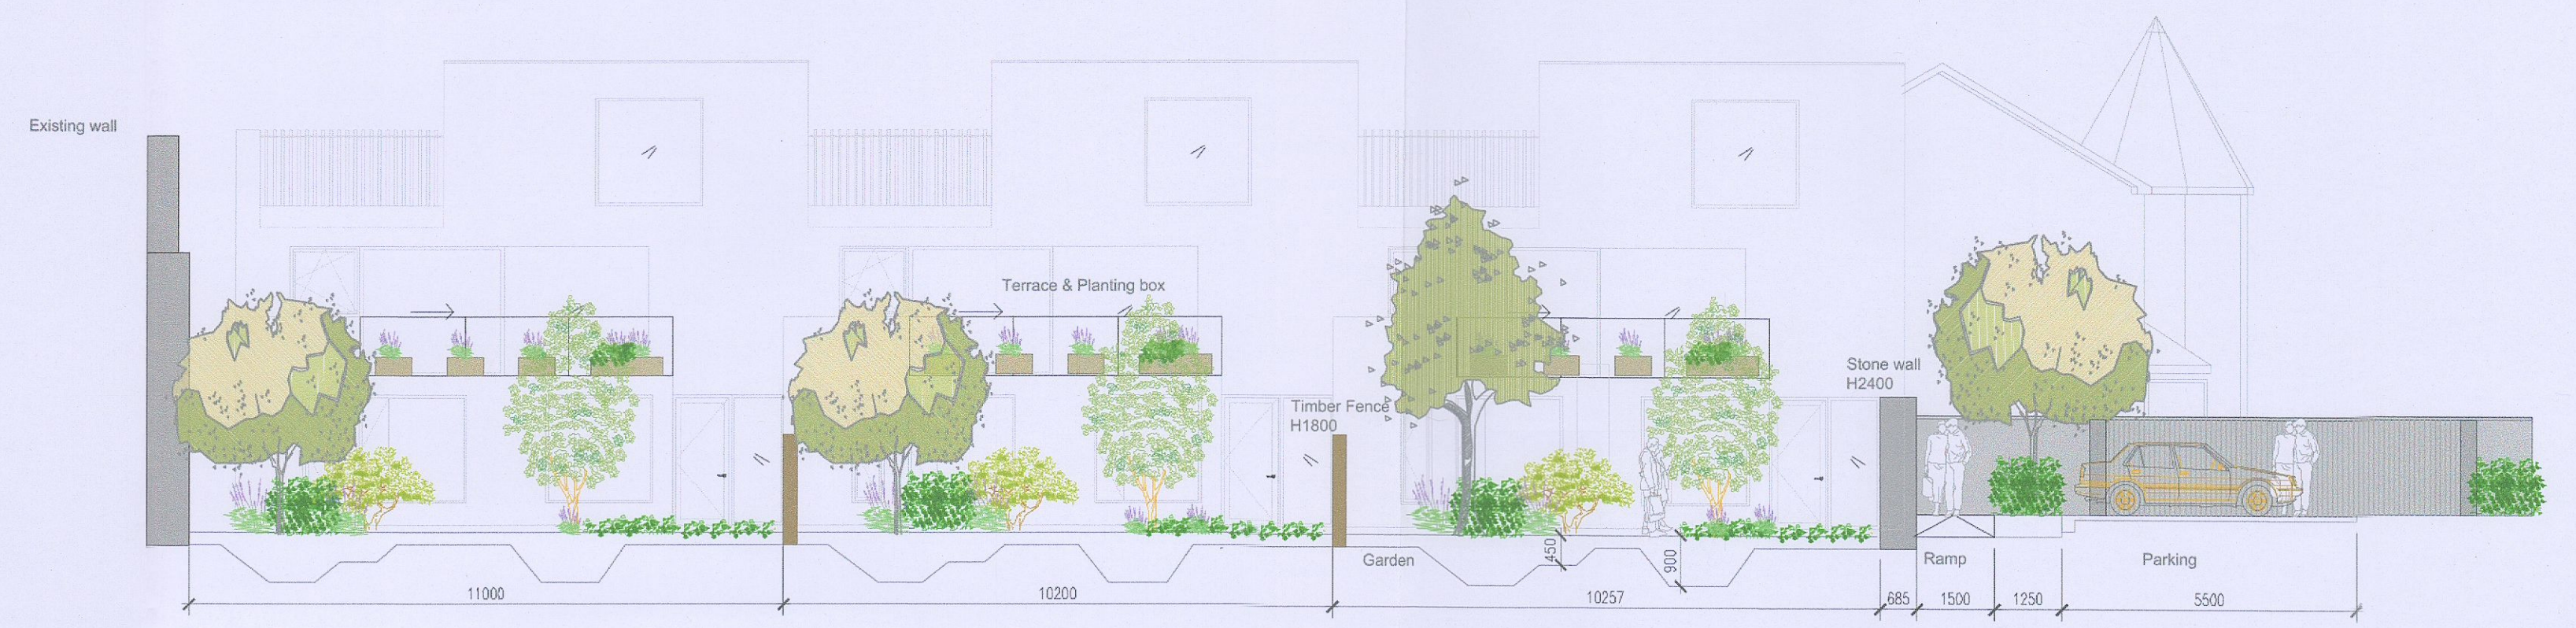

SECTION / ELEVATION 04

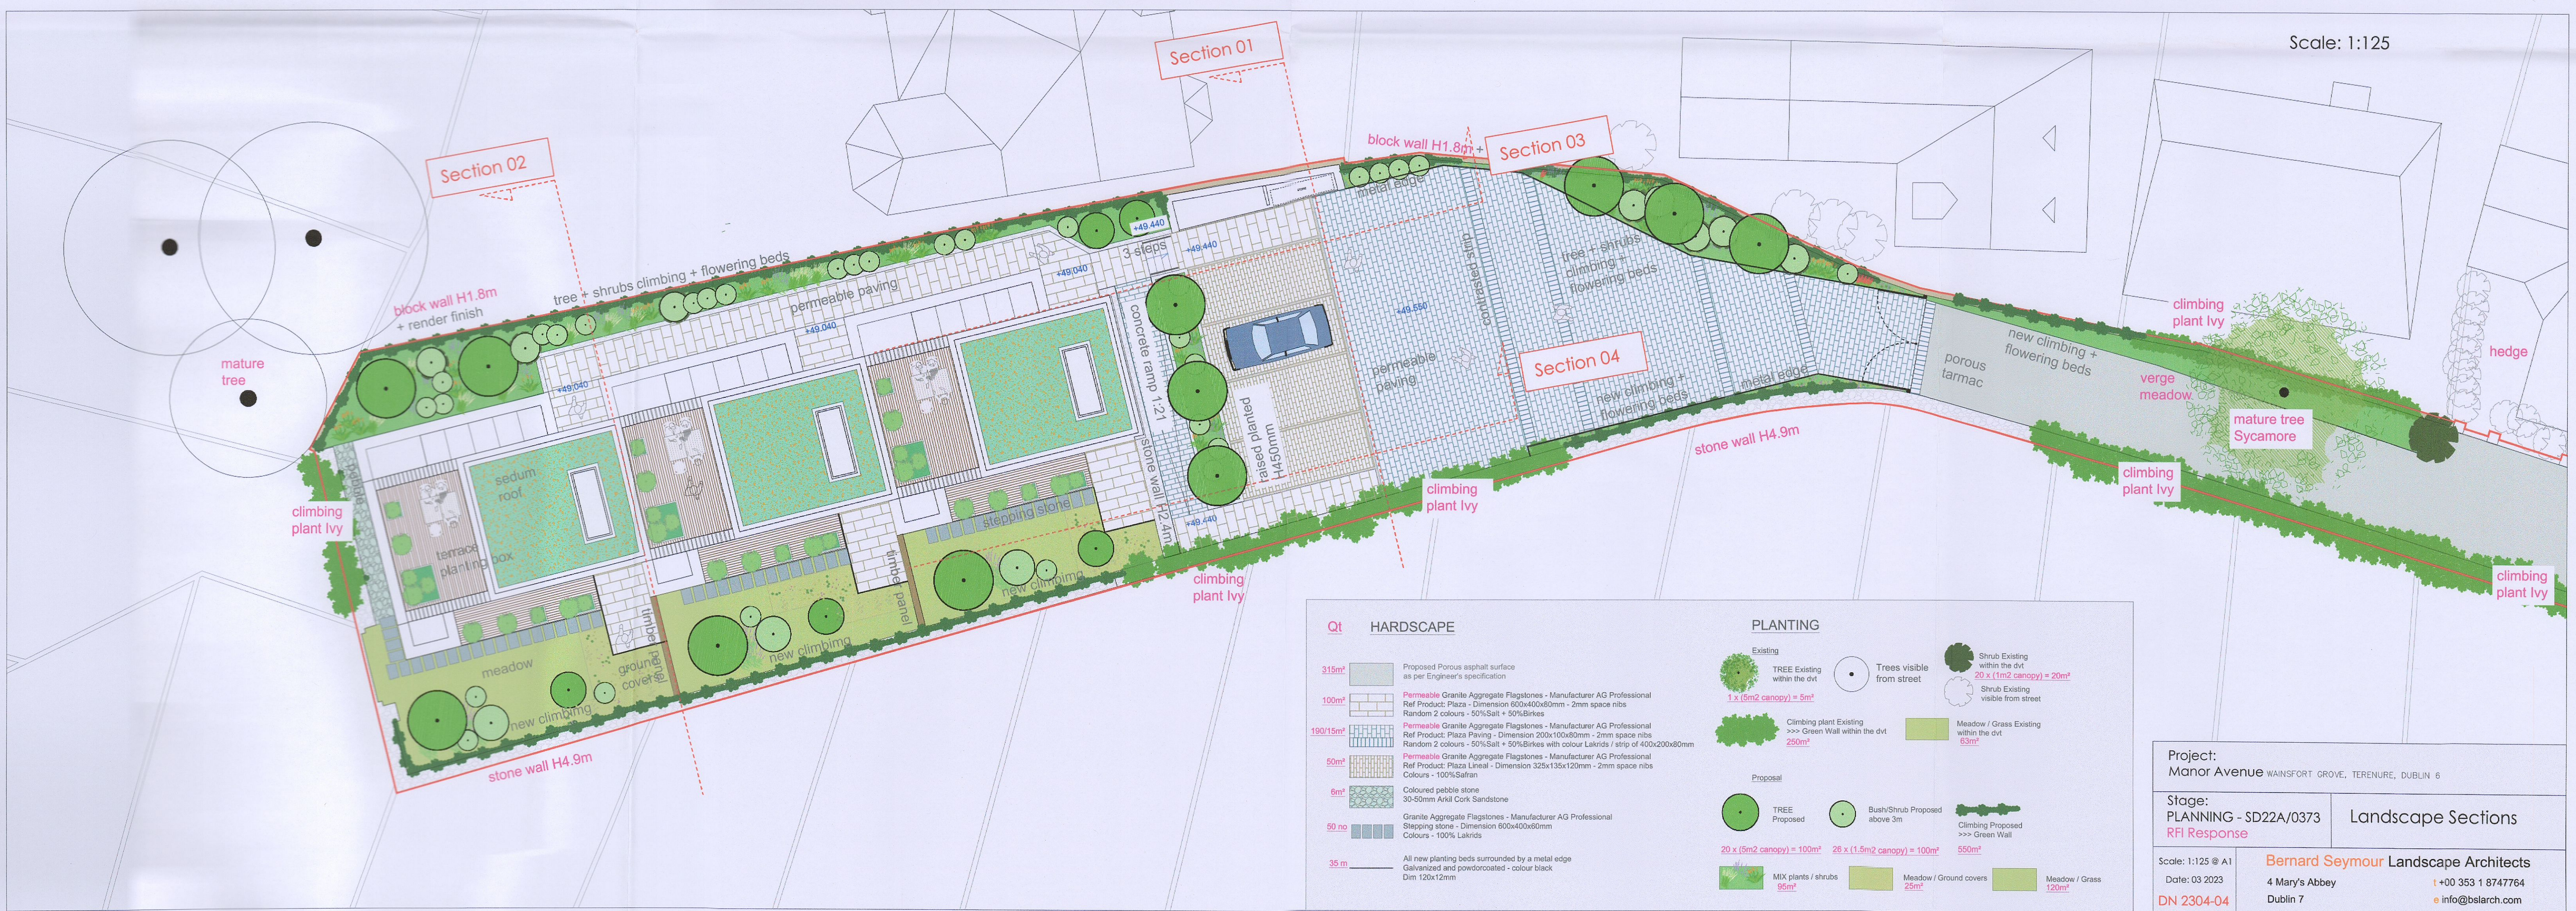

Qt	HARDSCAPE	PLANTING
315m ²	Proposed Porous asphalt surface as per Engineer's specification	Existing TREE Existing within the dvt 1 x (5m ² canopy) = 5m ²
100m ²	Permeable Granite Aggregate Flagstones - Manufacturer AG Professional Ref Product: Plaza - Dimension 600x400x80mm - 2mm space nibs Random 2 colours - 50% Salt + 50% Birkes	Trees visible from street Shrub Existing within the dvt 20 x (1m ² canopy) = 20m ² Shrub Existing visible from street
190/15m ²	Permeable Granite Aggregate Flagstones - Manufacturer AG Professional Ref Product: Plaza Paving - Dimension 200x100x80mm - 2mm space nibs Random 2 colours - 50% Salt + 50% Birkes with colour Lakrids / strip of 400x200x80mm	Climbing plant Existing Green Wall within the dvt 250m ²
50m ²	Permeable Granite Aggregate Flagstones - Manufacturer AG Professional Ref Product: Plaza Lineal - Dimension 320x130x120mm - 2mm space nibs Colours - 100% Safran	Meadow / Grass Existing within the dvt 63m ²
6m ²	Coloured pebble stone 30-50mm Ankl Cork Sandstone	Proposal TREE Proposed 20 x (5m ² canopy) = 100m ²
50 no	Granite Aggregate Flagstones - Manufacturer AG Professional Stepping stone - Dimension 600x400x60mm Colours - 100% Lakrids	Bush/Shrub Proposed above 3m 26 x (1.5m ² canopy) = 100m ²
35 m	All new planting beds surrounded by a metal edge Galvanized and powdercoated - colour black Dim 120x12mm	Climbing Proposed Green Wall 550m ²
		MIX plants / shrubs 95m ²
		Meadow / Ground covers 25m ²
		Meadow / Grass 120m ²

Project: Manor Avenue WAINSFORT GROVE, TENERURE, DUBLIN 6

Stage: PLANNING - SD22A/0373

RFI Response

Scale: 1:125 @ A1

Date: 03 2023

DN 2304-04

Bernard Seymour Landscape Architects

4 Mary's Abbey
Dublin 7

+00 353 1 8747764
info@bslarch.com