


(Existing) Street Perspective Contextual View

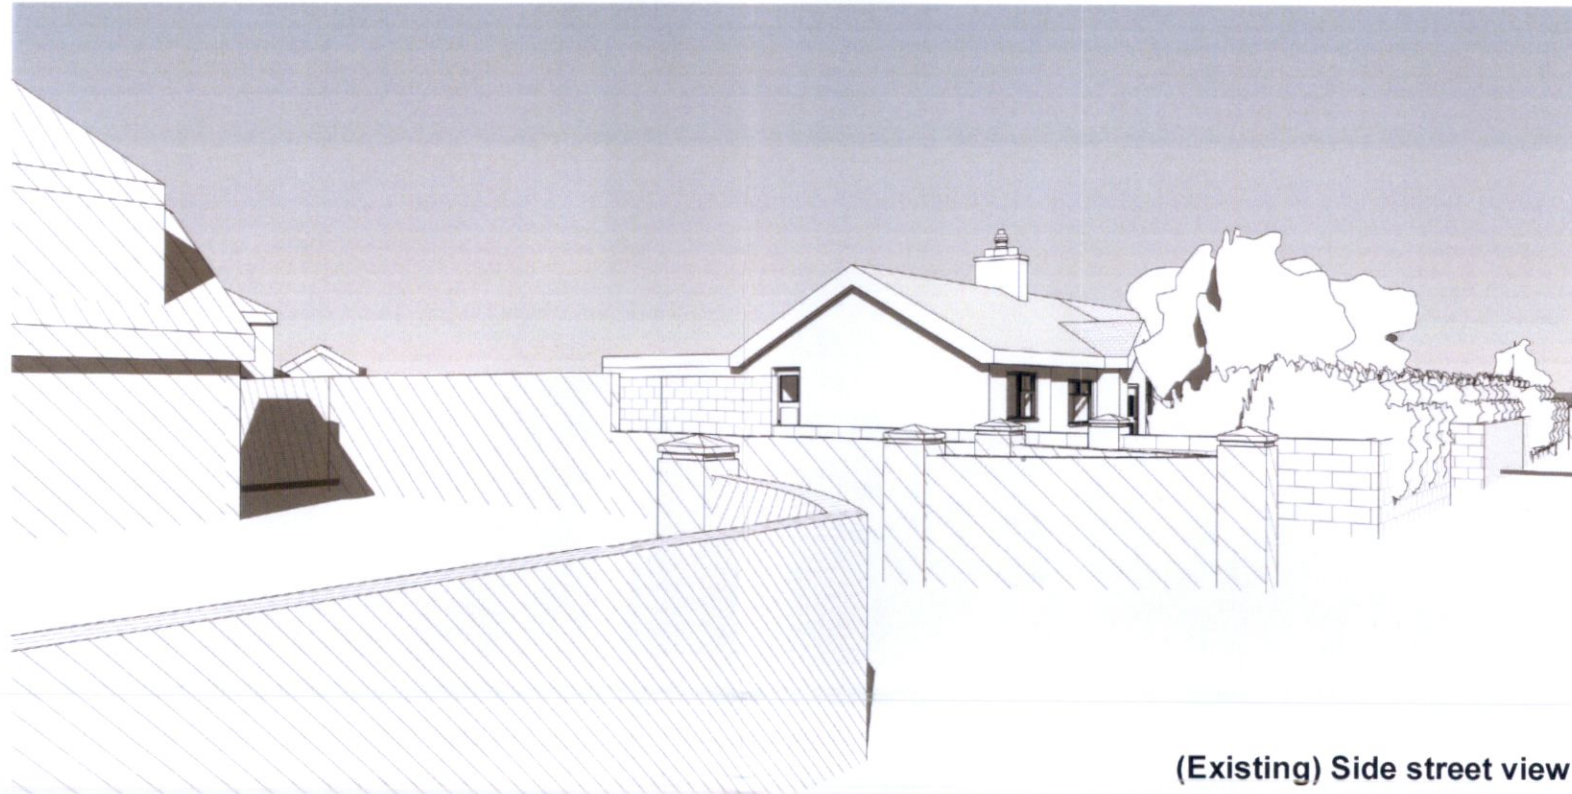

(Existing) Side street view

Do Not Scale - Use Figured Dimensions Only - All Dimensions Are In Millimeters - All Dimensions To Be Checked On Site - Any Discrepancies Are to be Reported To The Architect Immediately.

Patrycja Rogala MRIAI

PROJECT: 4 Knocklyon Cottages

CLIENT: Louise Kelly, Niall Heavin

TITLE: (Existing) Street Perspective Contextual View

DRAWING NUMBER: PLA-1106

M. 086 401 6627 - patrycja@progala.ie, www.progala.ie

REV:


SCALE (@ A3)

DATE: 03/08/23


PROJECT NUMBER 01



03/08/2023 17:40:43

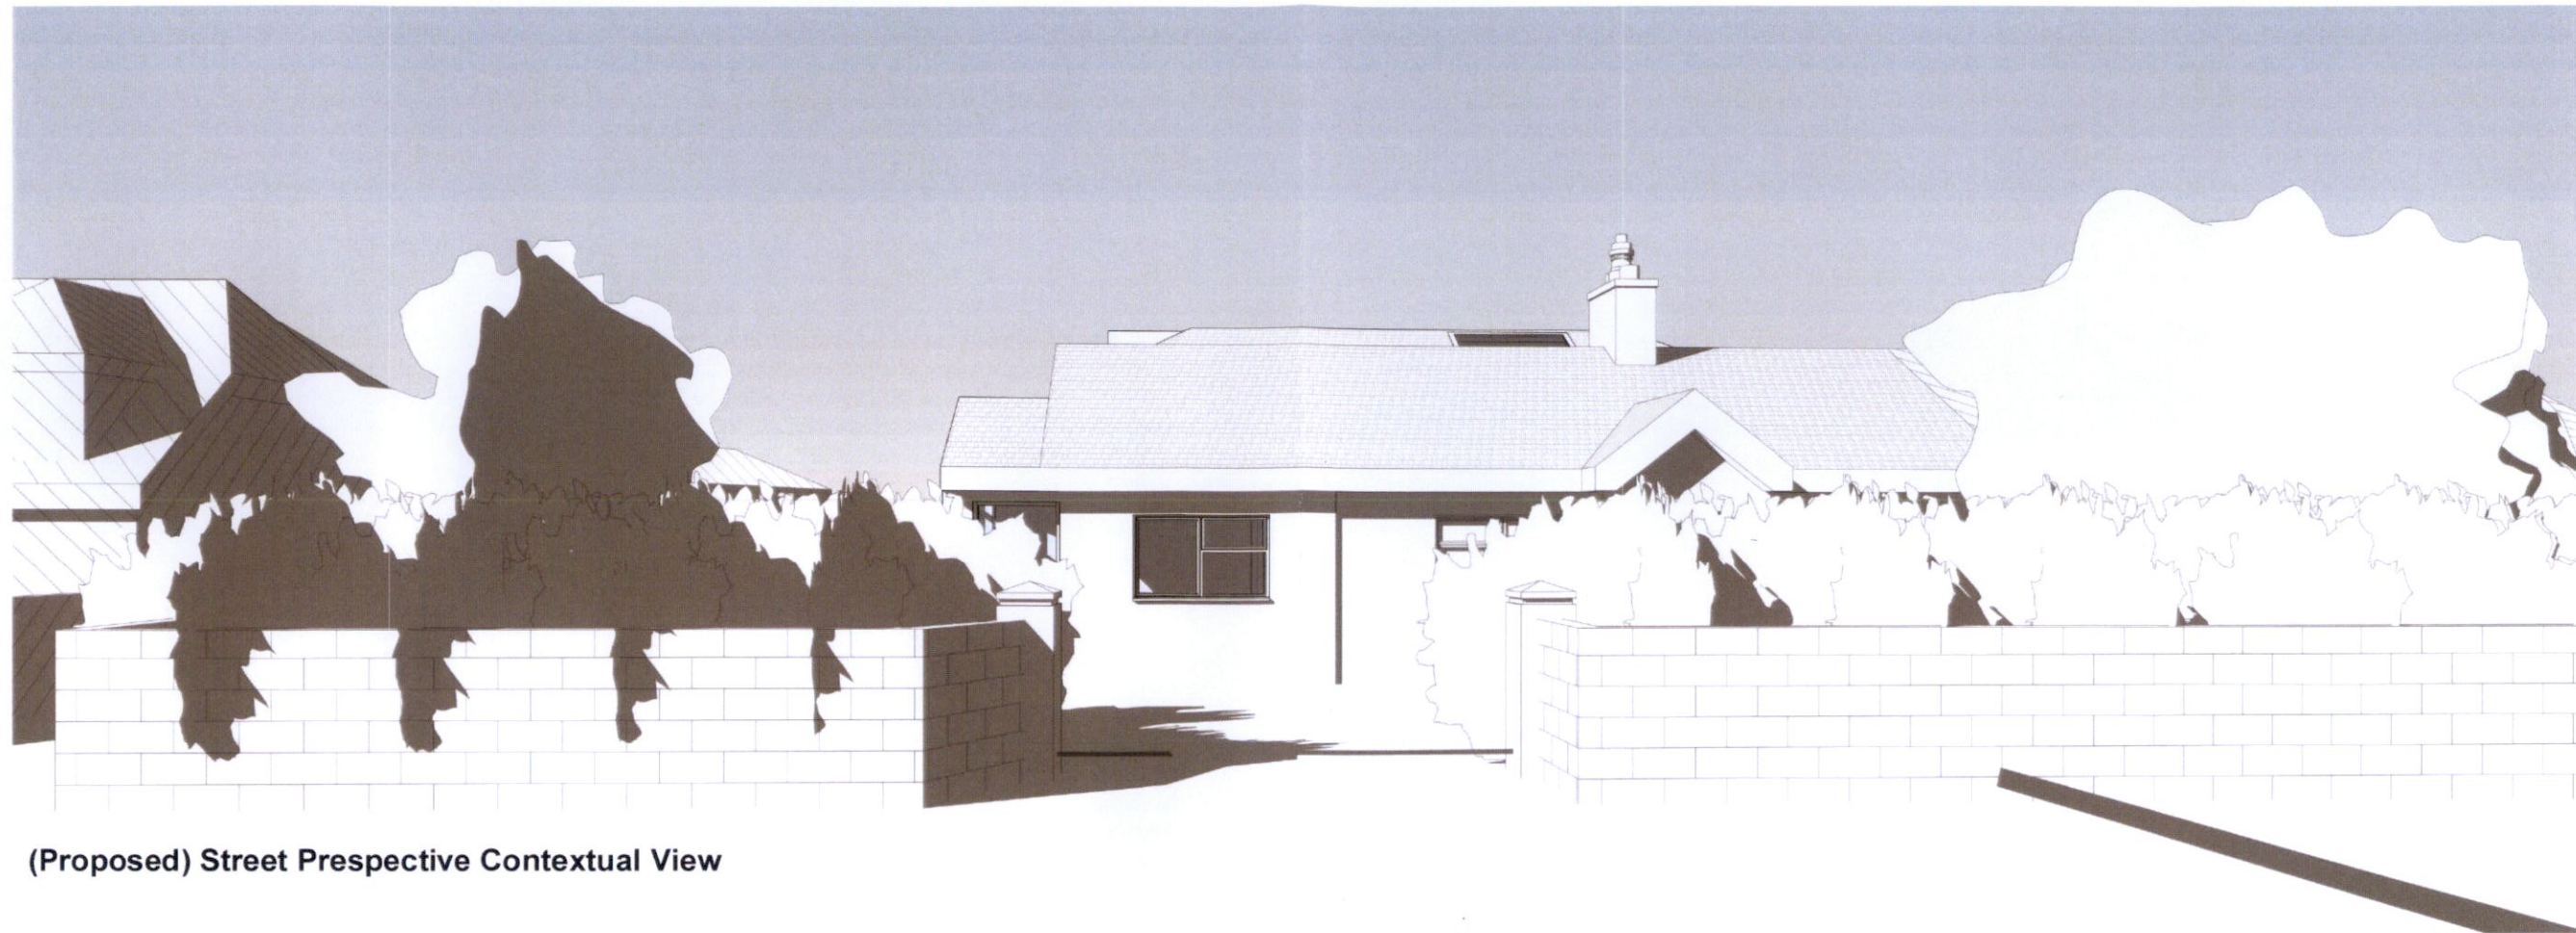

(Proposed) Street Prespective Contextual View

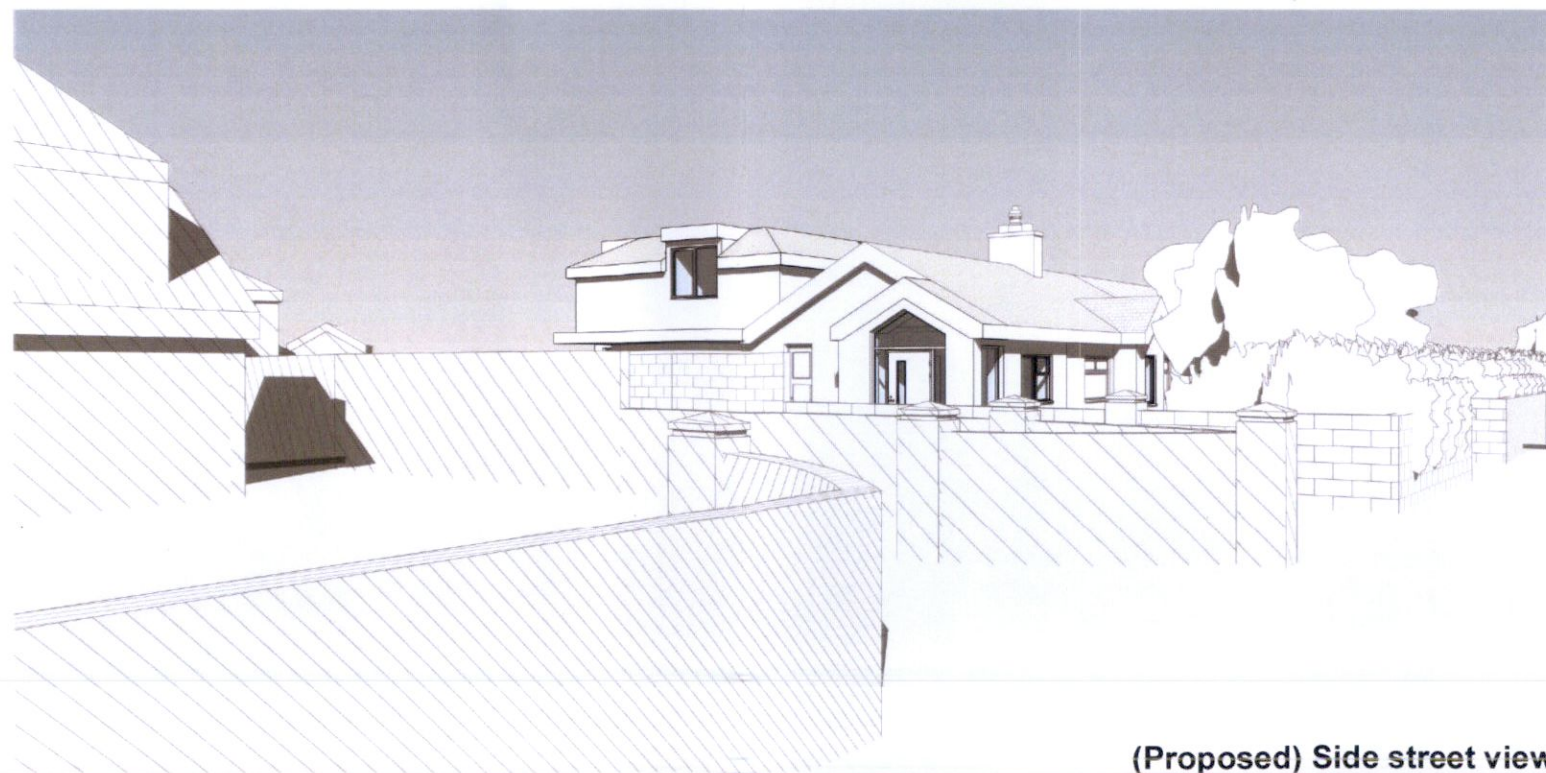

(Proposed) Side street view

Do Not Scale - Use Figured Dimentions Only - All Dimentions Are In Millimeters - All Dimentions To Be Checked On Site - Any Discreptencies Are to be Reported To The Architect Imidietly.

Patrycja Rogala MRIAI

PROJECT: 4 Knocklyon Cottages

CLIENT: Louise Kelly, Niall Heavin

TITLE: (Proposed) Street Prespective Contextual View

DRAWING NUMBER: PLA-2106

M. 086 401 6627 - patrycja@progala.ie, www.progala.ie

REV:

SCALE (@ A3)

DATE: 03/08/23

PROJECT NUMBER 01



47.45.07