


(Proposed) Street Prespective Contextual View

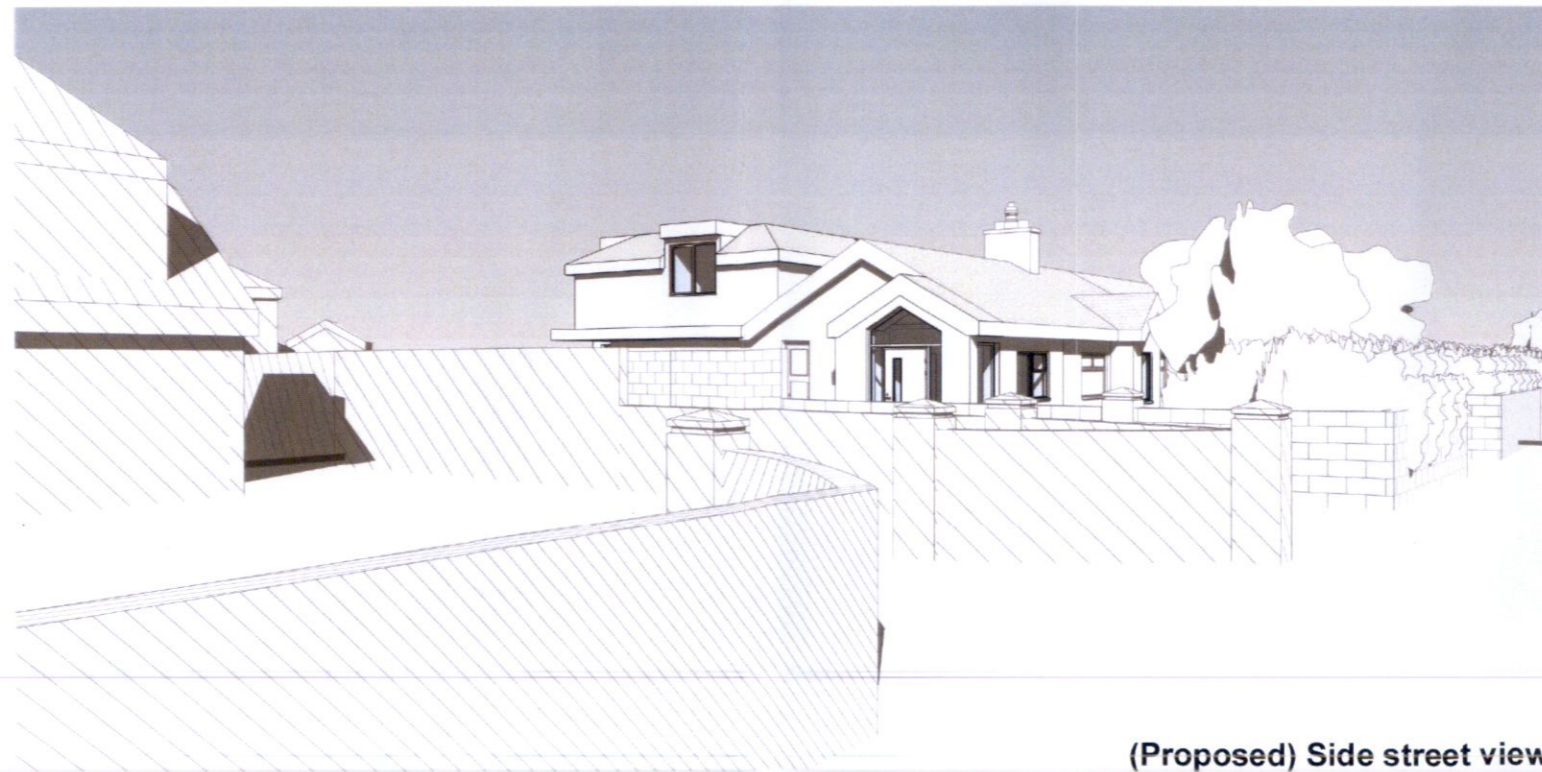

(Proposed) Side street view

Do Not Scale - Use Figured Dimentions Only - All Dimentions Are In Millimeters - All Dimentions To Be Checked On Site - Any Discreptencies Are to be Reported To The Architect Imidiety.

Patrycja Rogala MRIAI

PROJECT: 4 Knocklyon Cottages

CLIENT: Louise Kelly, Niall Heavin

TITLE: (Proposed) Street Prespective Contextual View

DRAWING NUMBER: PLA-2106

M. 086 401 6627 - patrycja@progala.ie, www.progala.ie

REV:

SCALE (@ A3)


DATE: 03/08/23

PROJECT NUMBER 01




PROJECT
PATRYCJA ROGALA
FROM INCEPTION TO COMPLETION

03/08/23 17:45:07

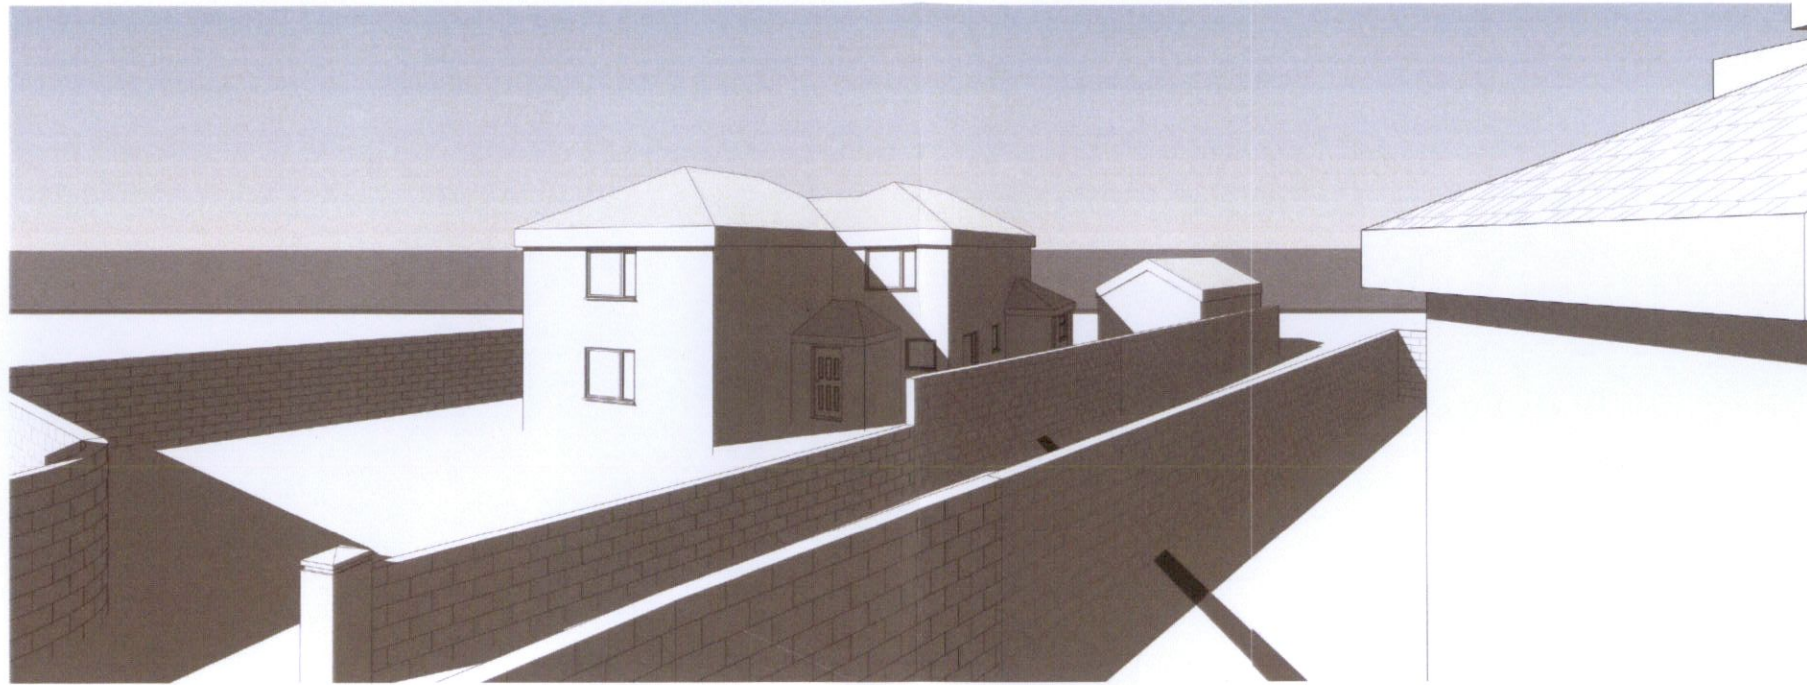

View of rear neighbouring property from proposed bedroom 1

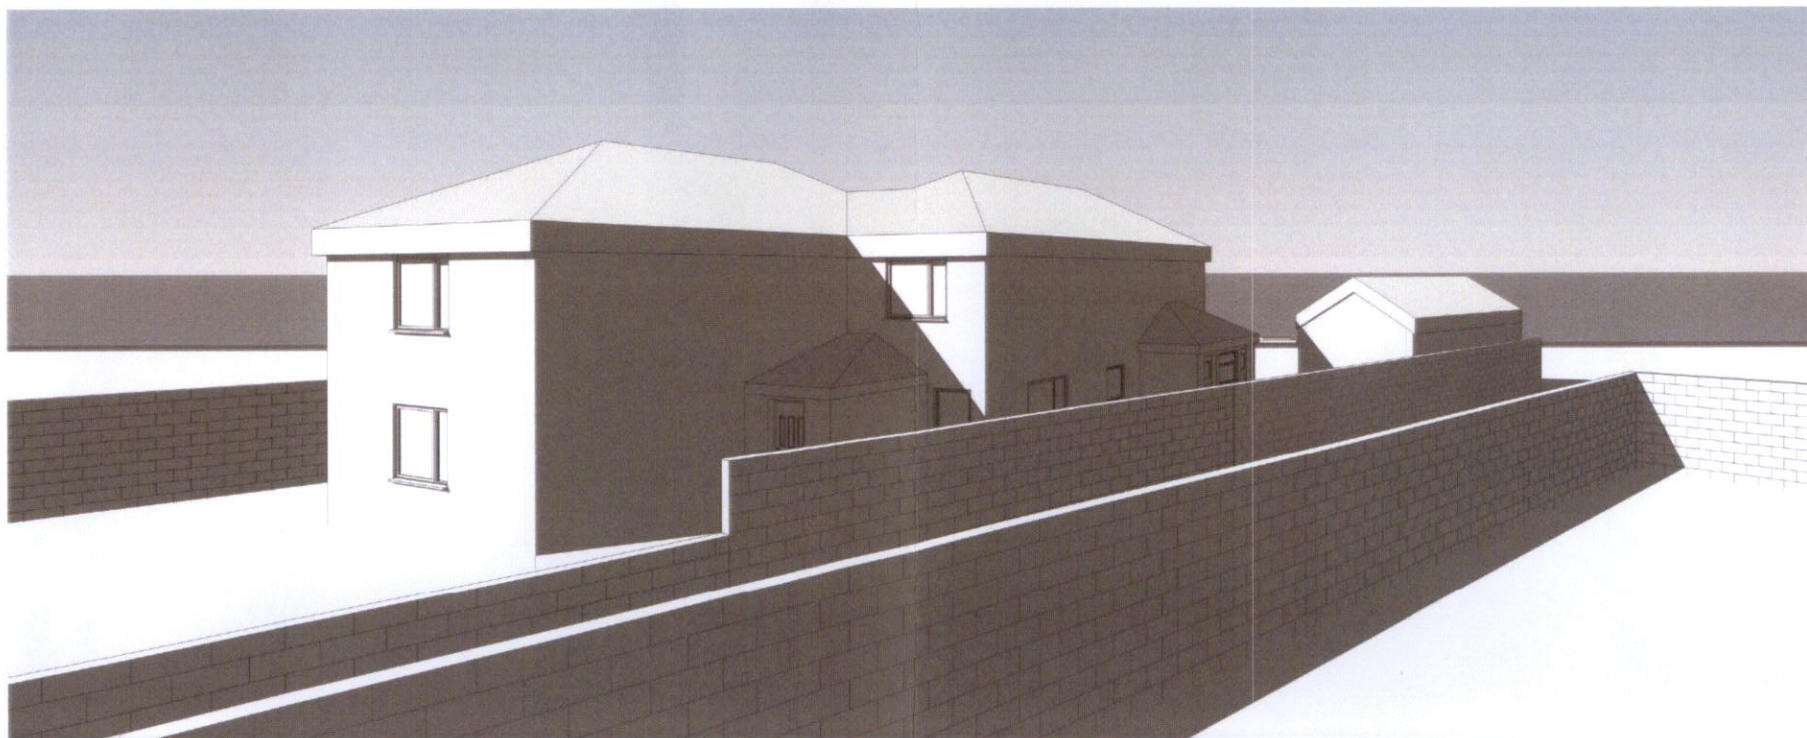

View of rear neighbouring property from proposed master bedroom

Do Not Scale - Use Figured Dimensions Only - All Dimensions Are In Millimeters - All Dimensions To Be Checked On Site - Any Discrepancies Are to be Reported To The Architect Immediately.

Patrycja Rogala MRIAI
 PROJECT: 4 Knocklyon Cottages
 CLIENT: Louise Kelly, Niall Heavin
 TITLE: (Proposed) Side Street & Rear Contextual Views
 DRAWING NUMBER: PLA-2107
 M. 086 401 6627 - patrycja@progala.ie, www.progala.ie

REV:
 SCALE (@ A3)
 DATE: 03/08/23
 PROJECT NUMBER 01



47.4.20.20