


(Existing 3D View) Winter Sulstice Solar Study - 11am

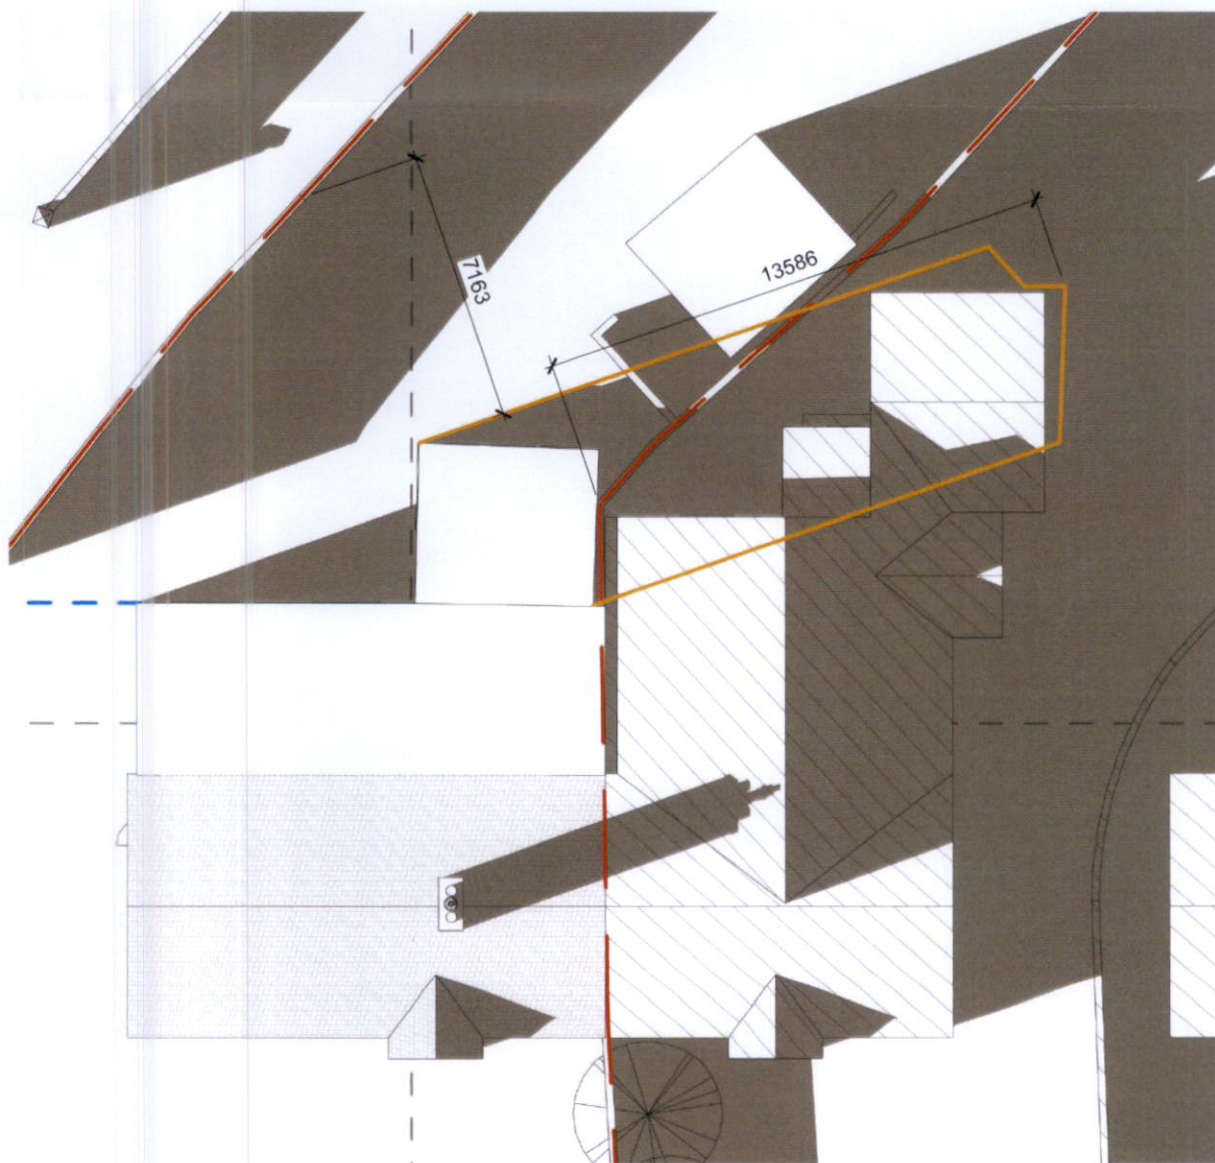

(Existing Plan) Winter Sulstice Solar Study - 11am

1 : 200

Legend	
	Shadow Projection
	Surrounding Construction
	Site Boundary Line

Do Not Scale - Use Figured Dimensions Only -  
All Dimensions Are In Millimeters - All Dimensions  
To Be Checked On Site - Any Discrepancies Are  
to be Reported To The Architect Imidiety.

Patrycja Rogala MRIAI

PROJECT: 4 Knocklyon Cottages

CLIENT: Louise Kelly, Niall Heavin

TITLE: (Existing) Winter Sulstice Solar Study - 11am

DRAWING NUMBER: PLA-1104

M. 086 401 6627 - patrycja@progala.ie, www.progala.ie

REV:


SCALE (@ A3) As indicated

DATE: 03/08/23


PROJECT NUMBER 01





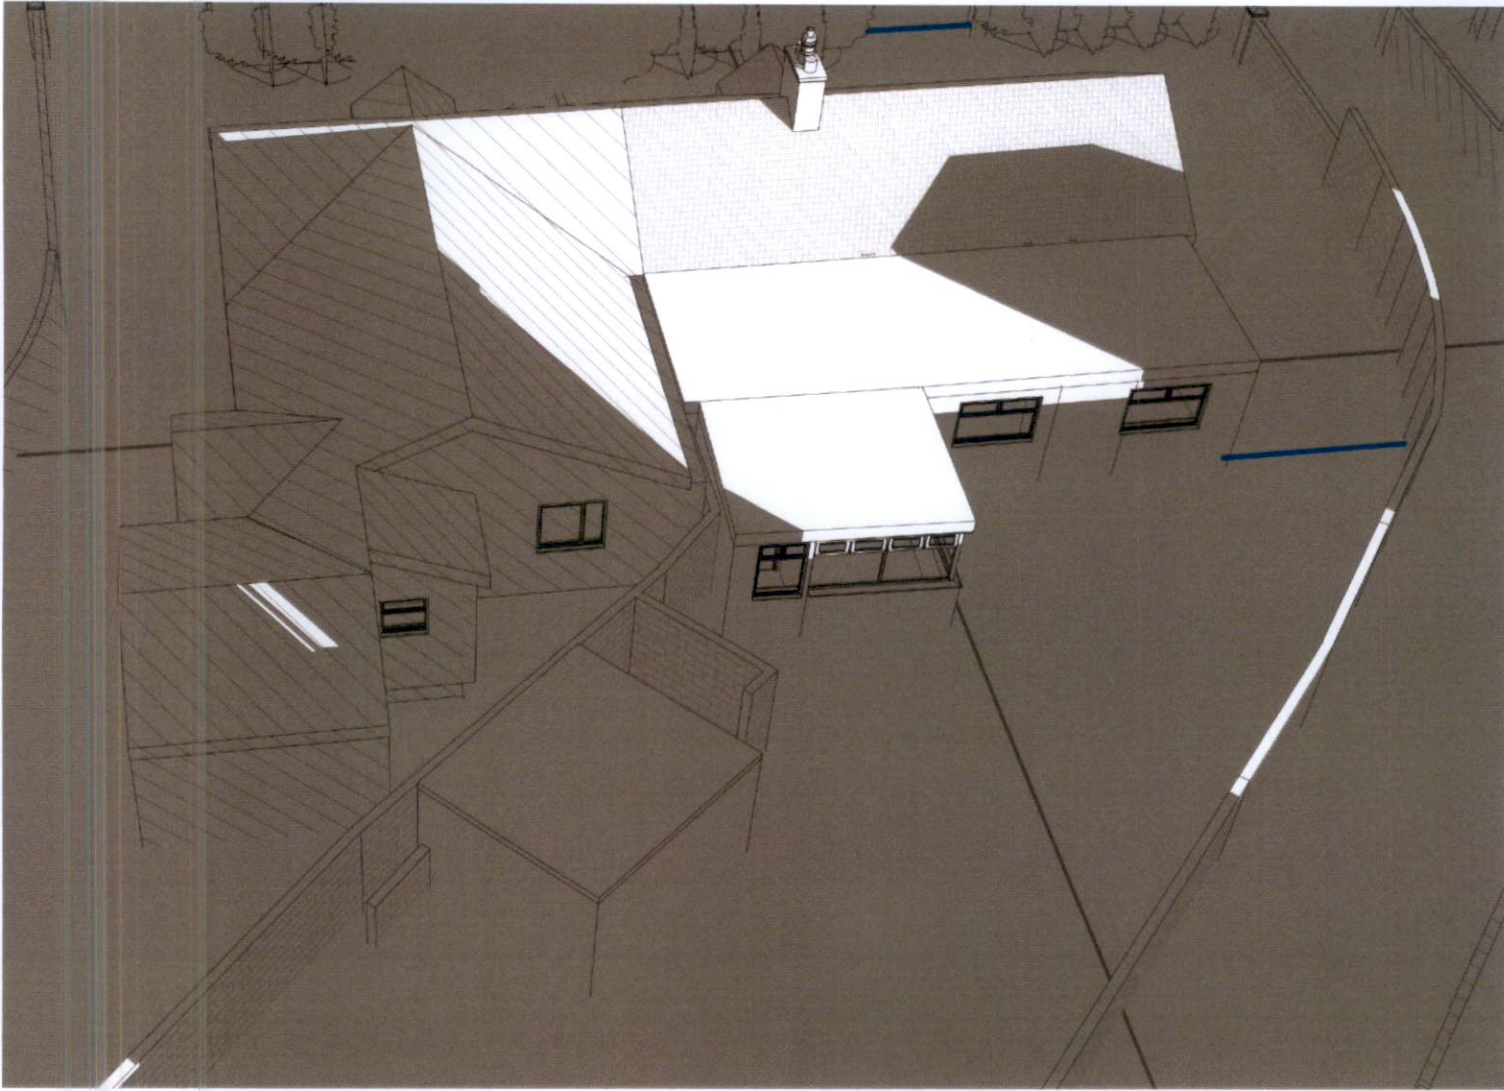

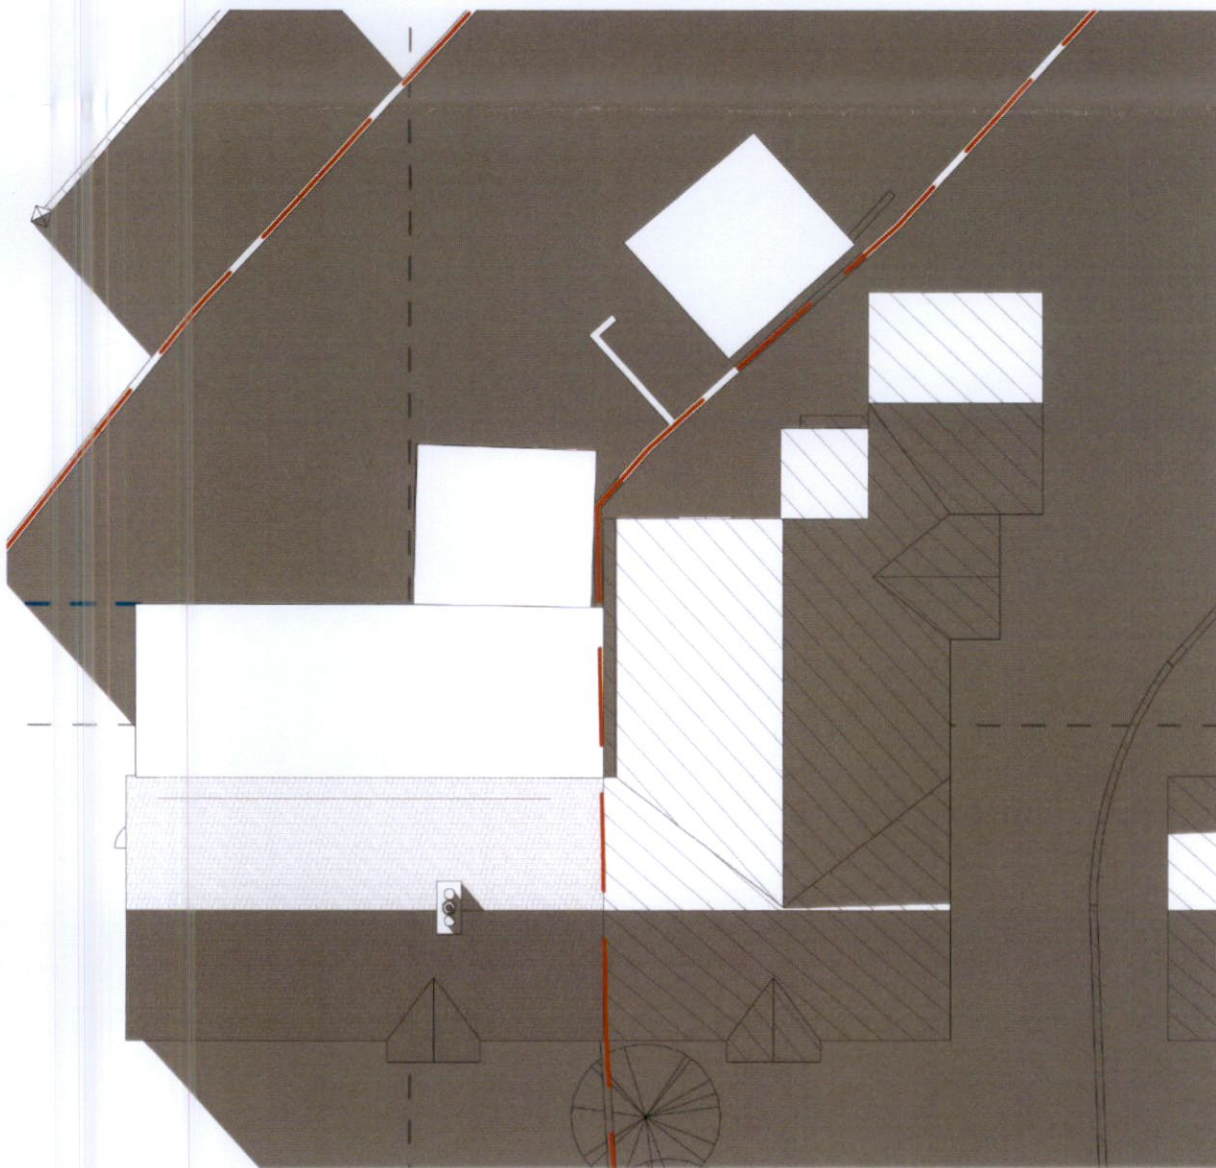


(Existing 3D View) Winter Sulstice Solar Study - 6pm



(Existing Plan) Winter Sulstice Solar Study - 6pm

1 : 200

Legend	
	Shadow Projection
	Surrounding Construction
	Site Boundary Line

Do Not Scale - Use Figured Dimensions Only -  
 All Dimensions Are In Millimeters - All Dimensions  
 To Be Checked On Site - Any Discrepancies Are  
 to be Reported To The Architect Immediately.

Patrycja Rogala MRIAI

PROJECT: 4 Knocklyon Cottages

CLIENT: Louise Kelly, Niall Heavin

TITLE: (Existing) Winter Sulstice Solar Study - 6pm

DRAWING NUMBER: PLA-1105

M. 086 401 6627 - patrycja@progala.ie, www.progala.ie

REV:

SCALE (@ A3) As indicated

DATE: 03/08/23

PROJECT NUMBER 01



2023/08/03 17:40:40