





(Proposed 3D View) Winter Sulstice Solar Study - 6pm

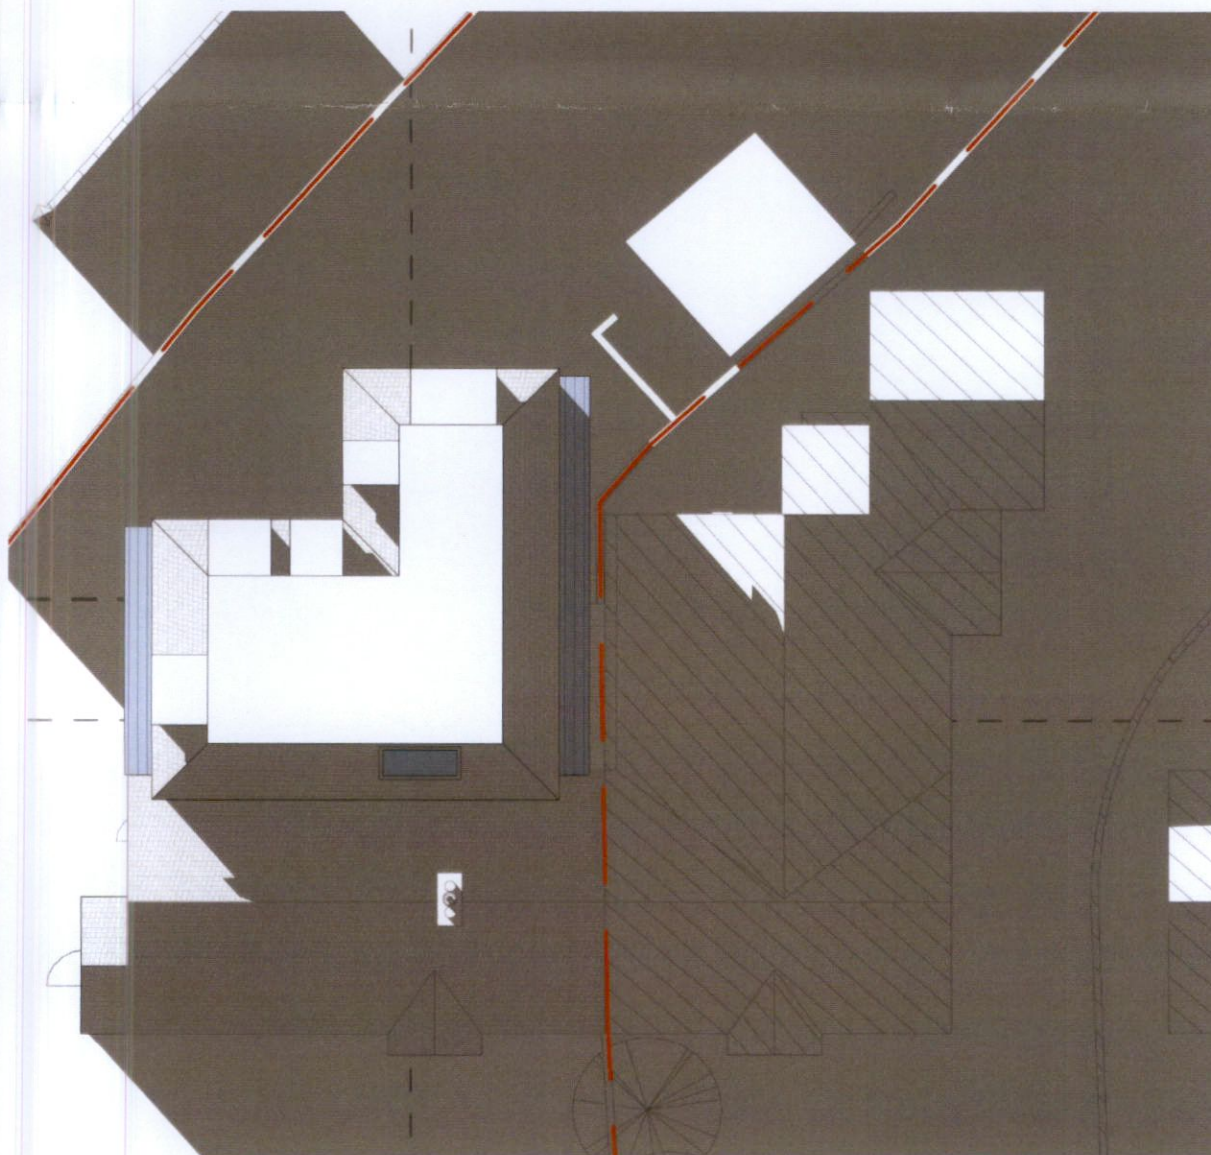

(Proposed Plan) Winter Sulstice Solar Study - 6pm

1 : 200

Legend	
	Shadow Projection
	Surrounding Construction
	Site Boundary Line

Do Not Scale - Use Figured Dimensions Only -
All Dimensions Are In Millimeters - All Dimensions
To Be Checked On Site - Any Discrepancies Are
to be Reported To The Architect Immediately.

Patrycja Rogala MRIAI

PROJECT: 4 Knocklyon Cottages

CLIENT: Louise Kelly, Niall Heavin

TITLE: (Proposed) Winter Sulstice Solar Study - 6pm

DRAWING NUMBER: PLA-2105

M. 086 401 6627 - patrycja@progala.ie, www.progala.ie

REV:

SCALE (@ A3) As indicated


DATE: 03/08/23

PROJECT NUMBER 01




PROJECT
PATRYCJA ROGALA
FROM INCEPTION TO COMPLETION

04/04/2023 17:40:02

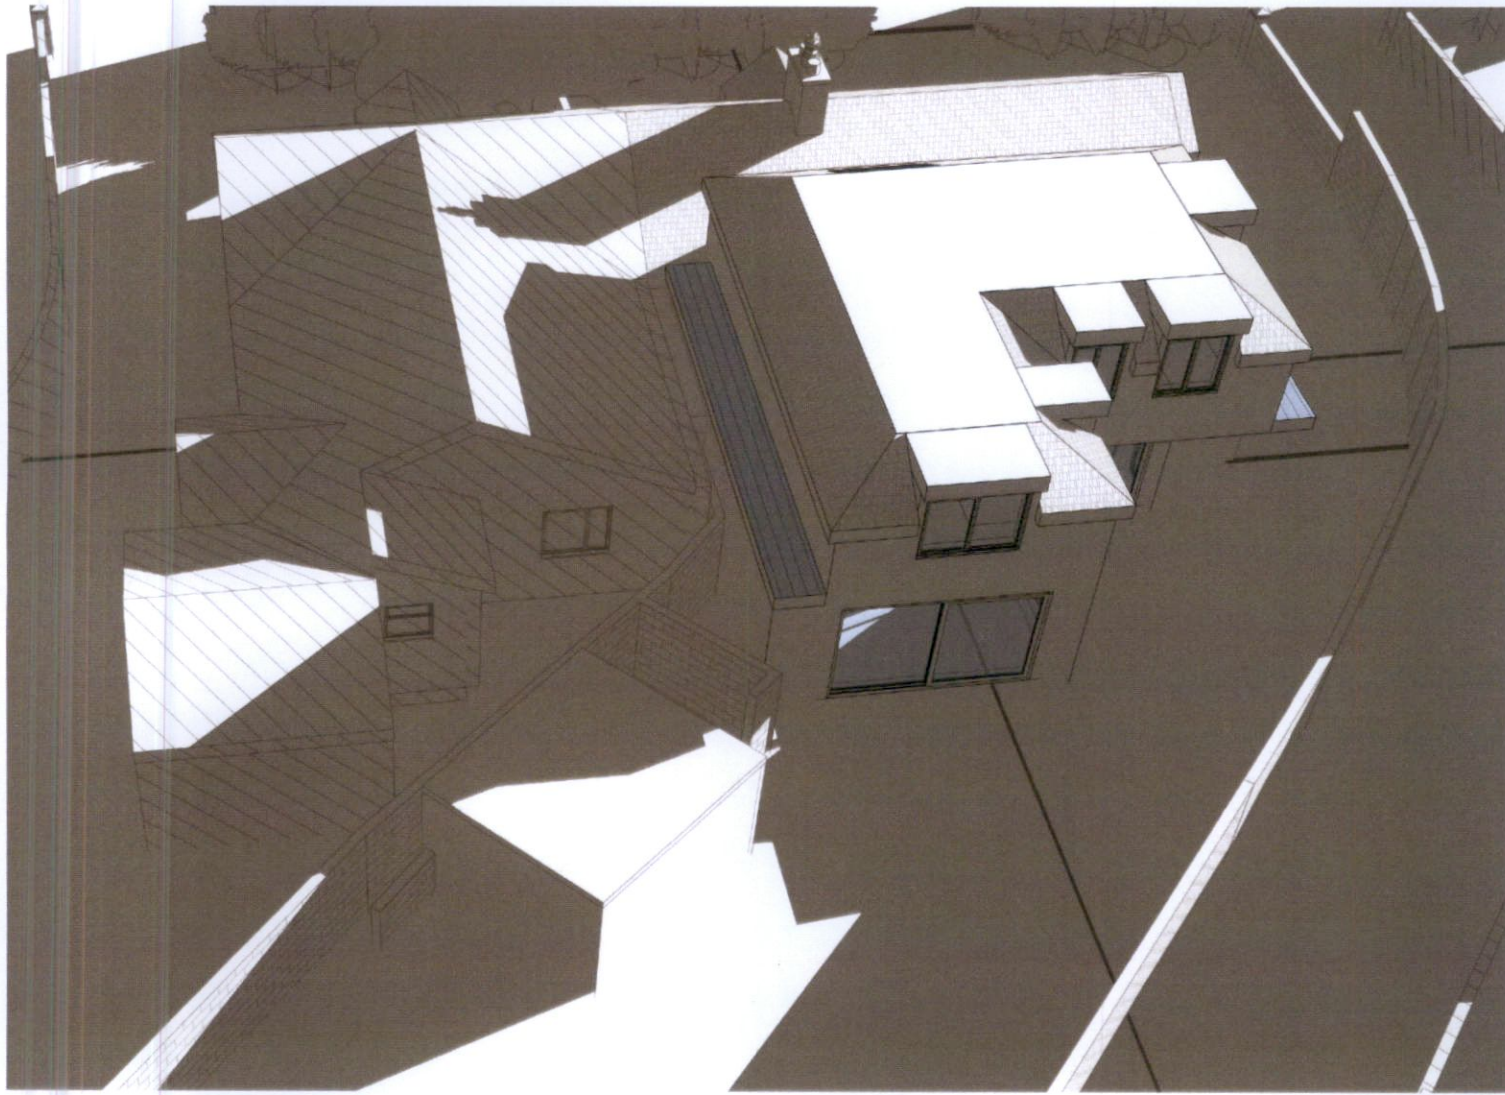

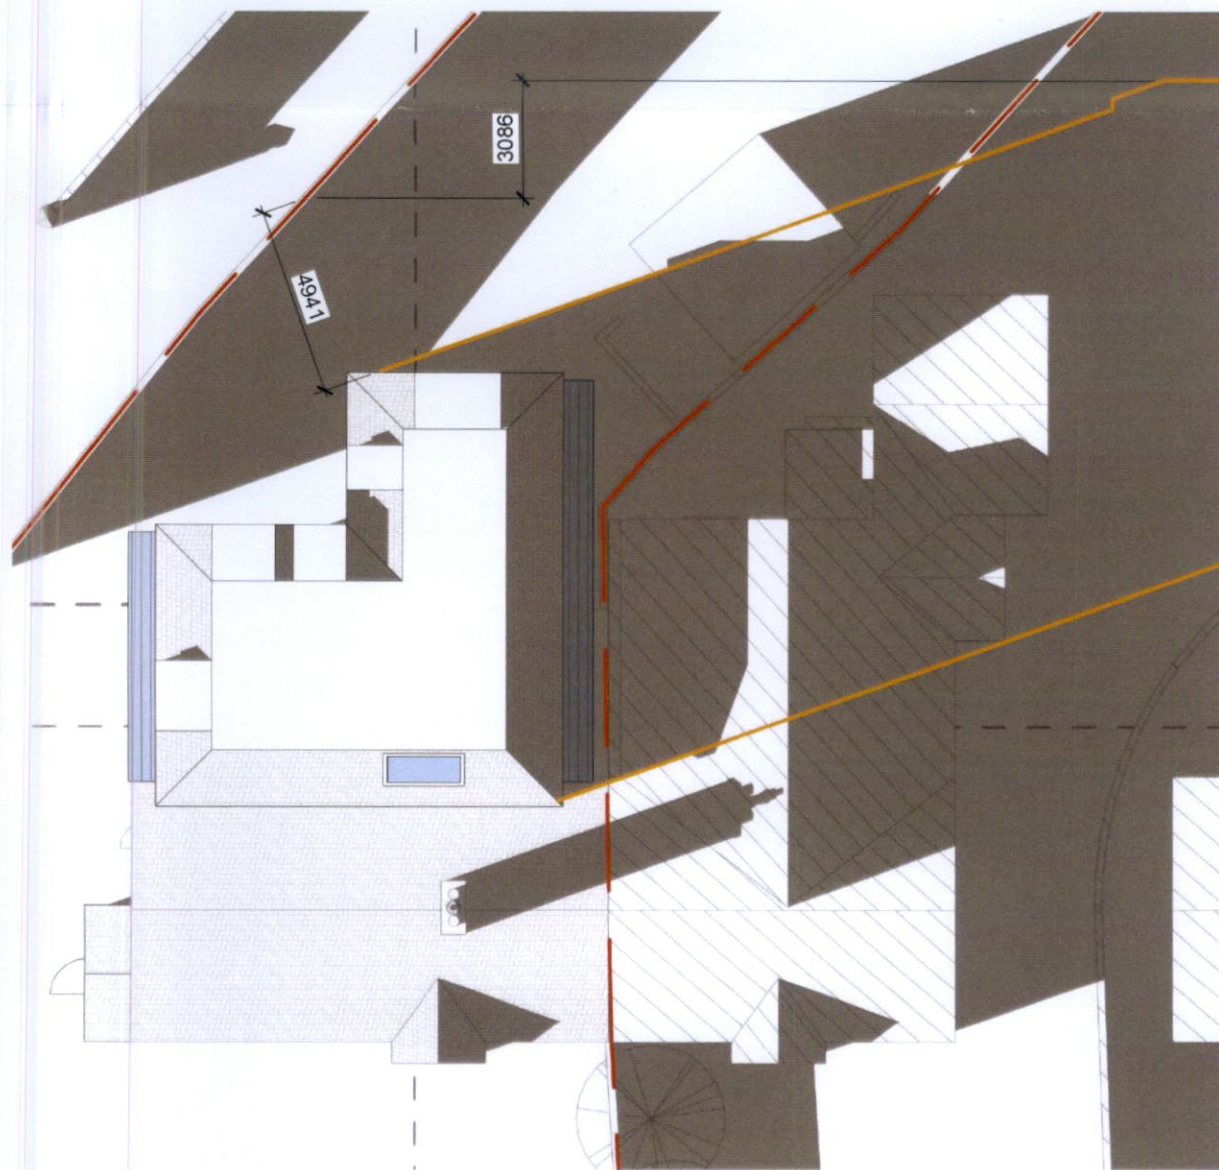


(Proposed 3D View) Winter Sulstice Solar Study - 11am



(Proposed Plan) Winter Sulstice Solar Study - 11am

1 : 200

Legend	
	Shadow Projection
	Surrounding Construction
	Site Boundary Line

Do Not Scale - Use Figured Dimensions Only -
All Dimensions Are In Millimeters - All Dimensions
To Be Checked On Site - Any Discrepancies Are
to be Reported To The Architect Imidietly.

Patrycja Rogala MRIAI

PROJECT: 4 Knocklyon Cottages

CLIENT: Louise Kelly, Niall Heavin

TITLE: (Proposed) Winter Sulstice Solar Study - 11am

DRAWING NUMBER: PLA-2104

M. 086 401 6627 - patrycja@progala.ie, www.progala.ie

REV:

SCALE (@ A3) As indicated

DATE: 03/08/23

PROJECT NUMBER 01



PROJECT
PATRYCJA ROGALA
FROM INCEPTION TO COMPLETION

24/08/2023 14:42:00