


(Existing 3D View) Spring/ Fall Equinox Solar Study - 11am

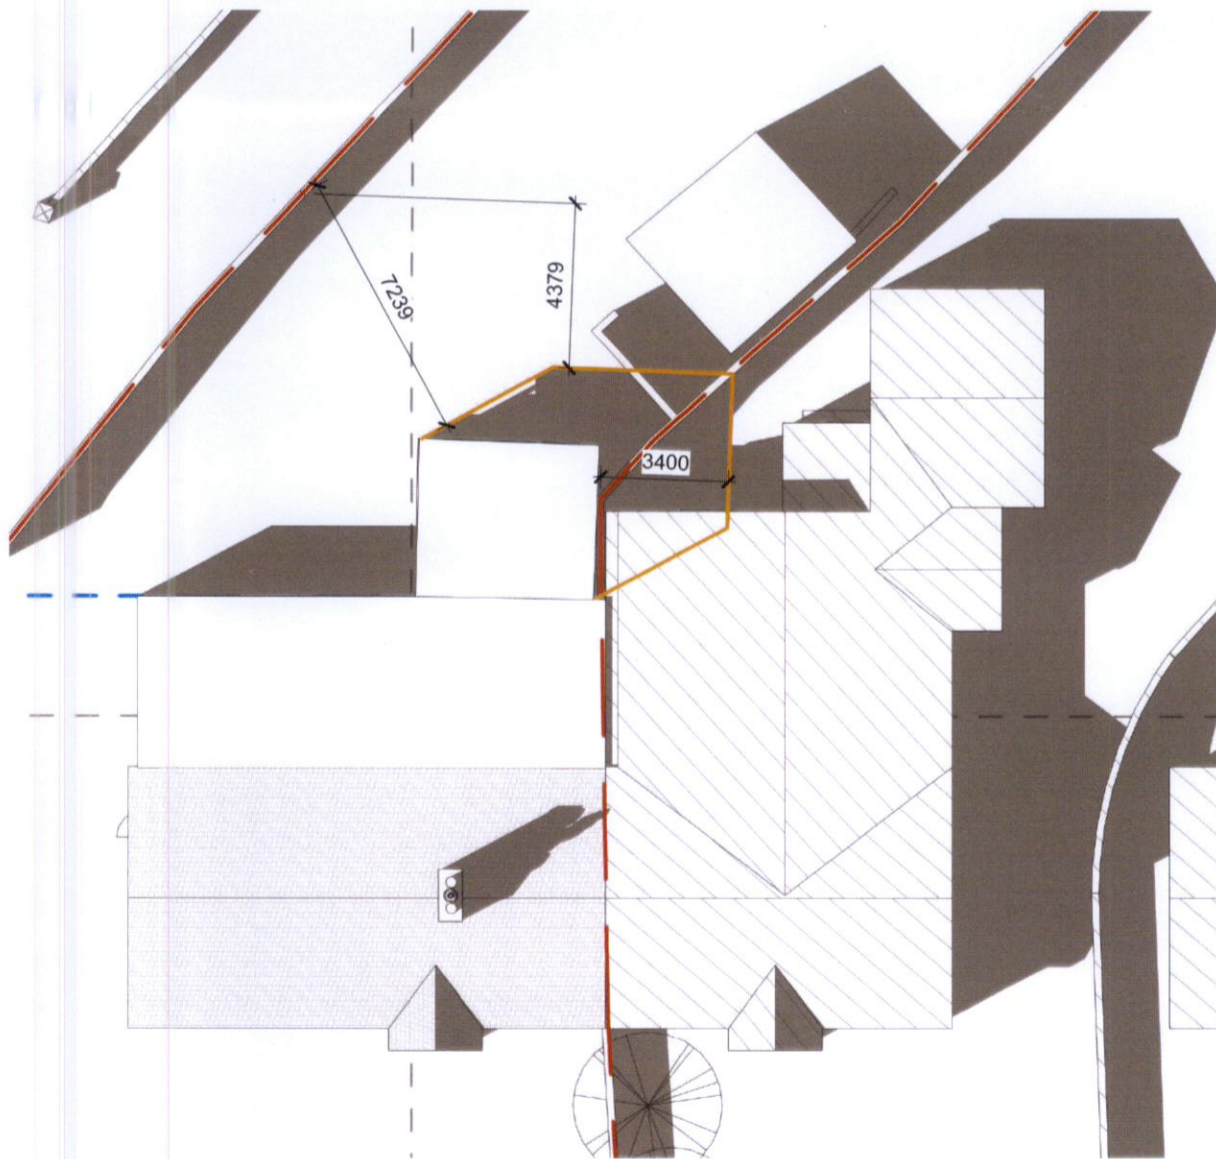

Legend	
	Shadow Projection
	Surrounding Construction
	Site Boundary Line

(Existing Plan) Spring/ Fall Equinox Solar Study - 11am
1 : 200

Do Not Scale - Use Figured Dimentions Only -
All Dimentions Are In Millimeters - All Dimentions
To Be Checked On Site - Any Discreptencies Are
to be Reported To The Architect Imidiety.

Patrycja Rogala MRIAI

PROJECT: 4 Knocklyon Cottages

CLIENT: Louise Kelly, Niall Heavin

TITLE: (Existing) Spring/ Fall Equinox Solar Study - 11am

DRAWING NUMBER: PLA-1102

M. 086 401 6627 - patrycja@progala.ie, www.progala.ie

REV:


SCALE (@ A3) As indicated

DATE: 03/08/23


PROJECT NUMBER 01



21/03/2023 17:40:04

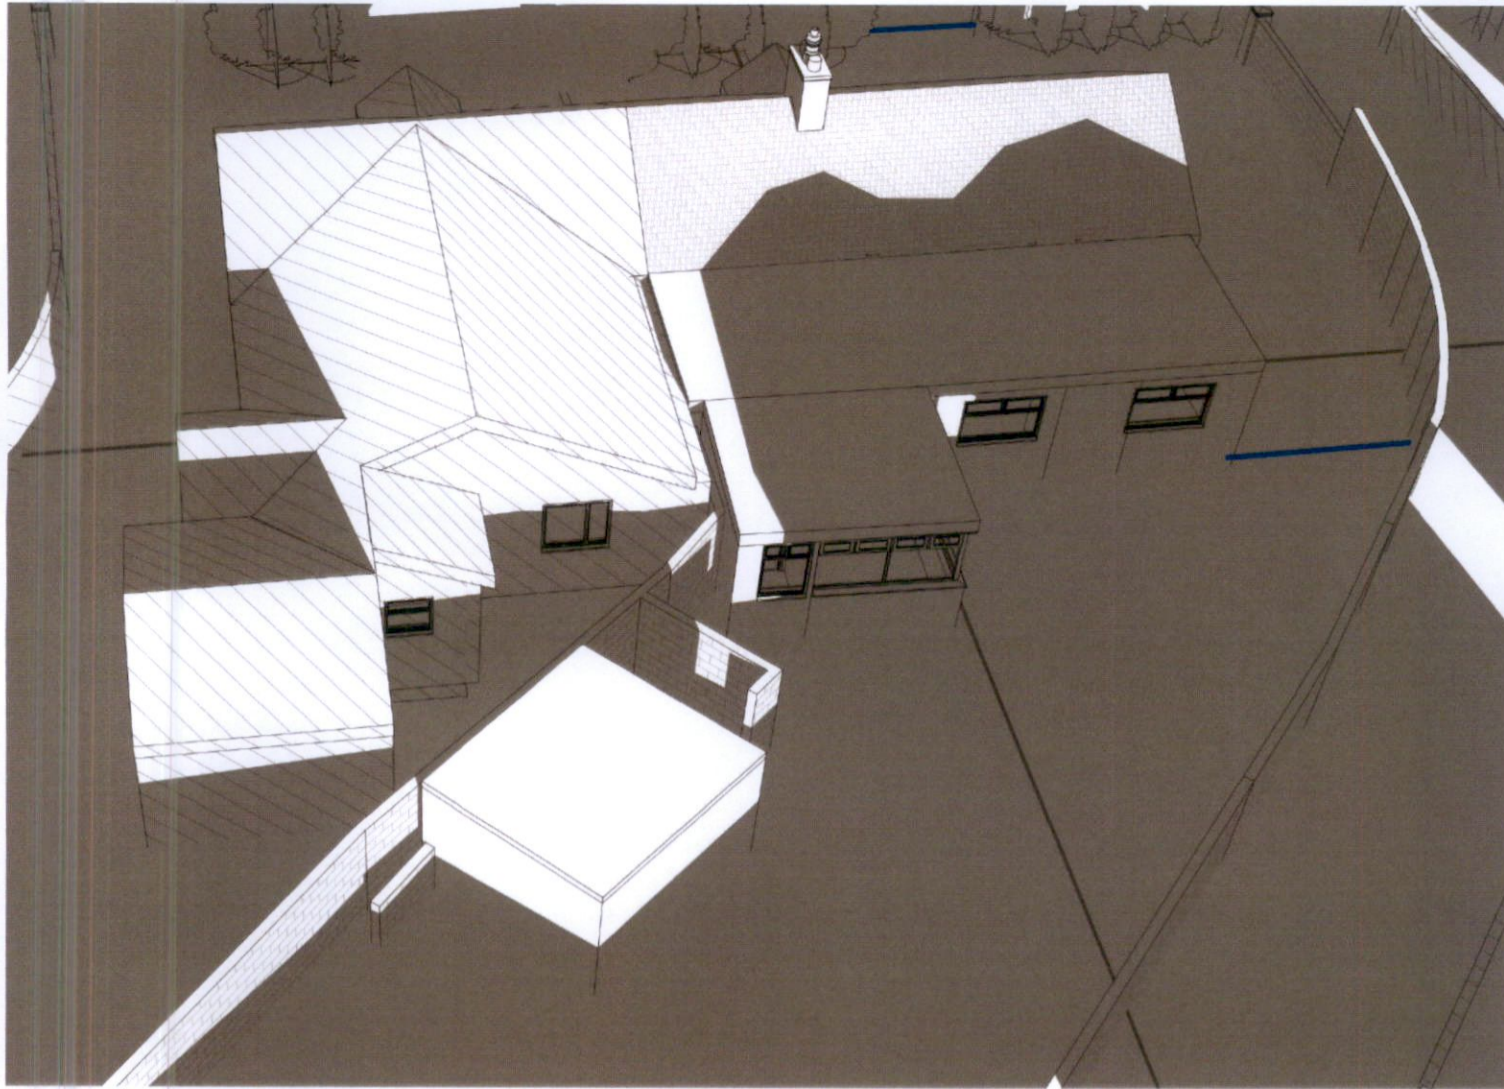

(Existing 3D View) Sping/ Fall Equinox Solar Study - 6pm

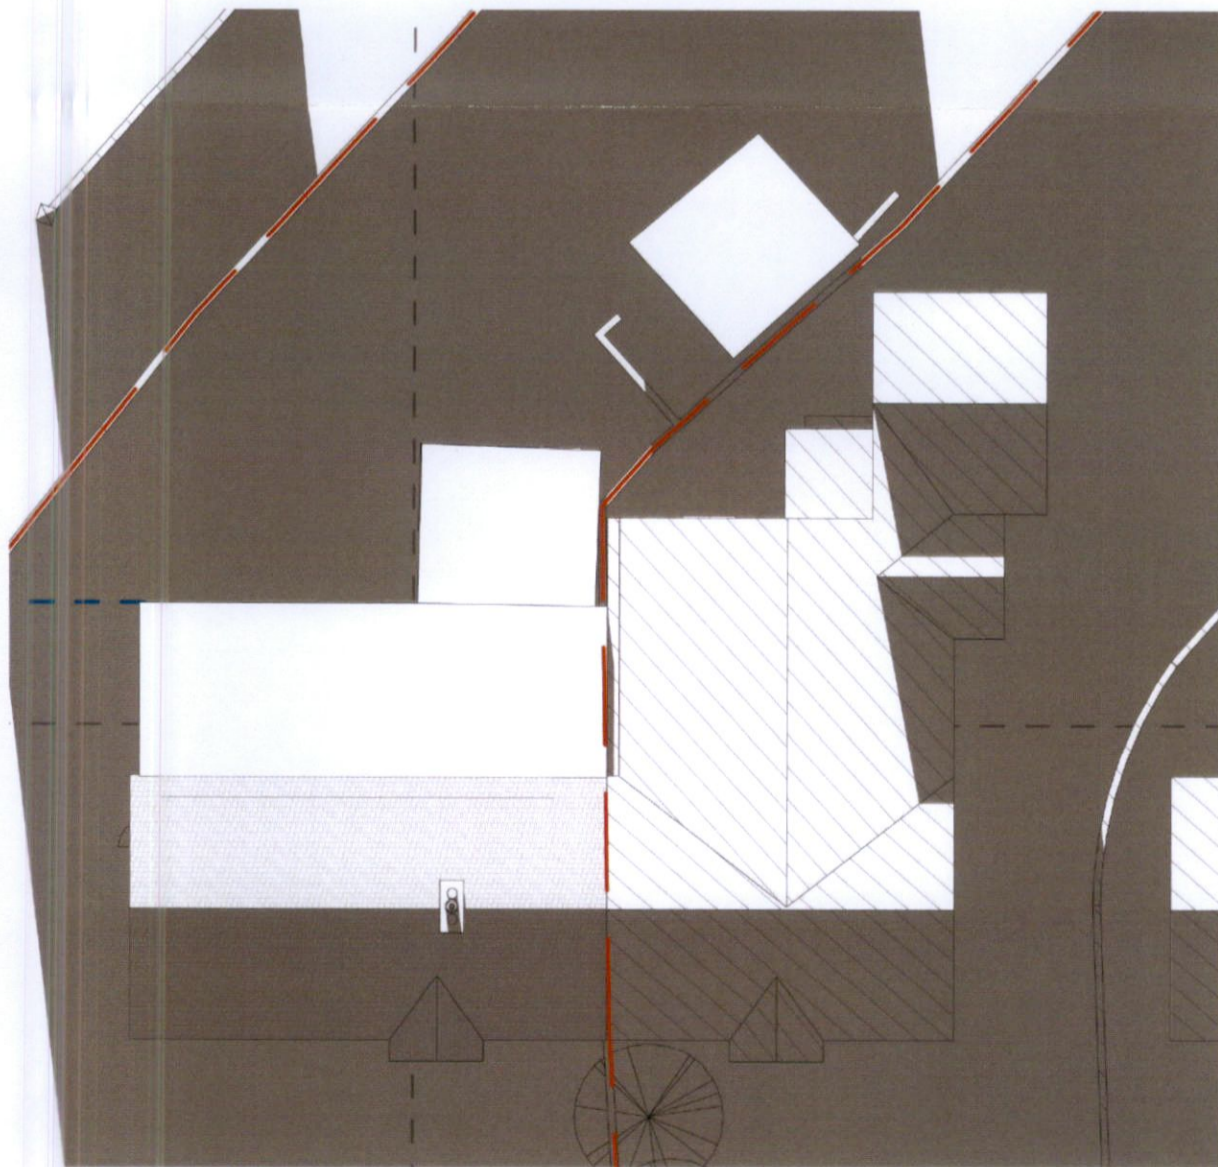

(Existing Plan) Sping/ Fall Equinox Solar Study - 6pm

1 : 200

Legend	
	Shadow Projection
	Surrounding Construction
	Site Boundary Line

Patrycja Rogala MRIAI

PROJECT: 4 Knocklyon Cottages

CLIENT: Louise Kelly, Niall Heavin

TITLE: (Existing) Sping/ Fall Equinox Solar Study - 6pm

DRAWING NUMBER: PLA-1103

M. 086 401 6627 - patrycja@progala.ie, www.progala.ie

REV:

SCALE (@ A3) As indicated

DATE: 03/08/23

PROJECT NUMBER 01

Do Not Scale - Use Figured Dimentions Only -
All Dimentions Are In Millimeters - All Dimentions
To Be Checked On Site - Any Discrepencies Are
to be Reported To The Architect Imidietly.



24/08/2023 17:42:05