


(Existing 3D View) Summer Sulstice Solar Study - 11am

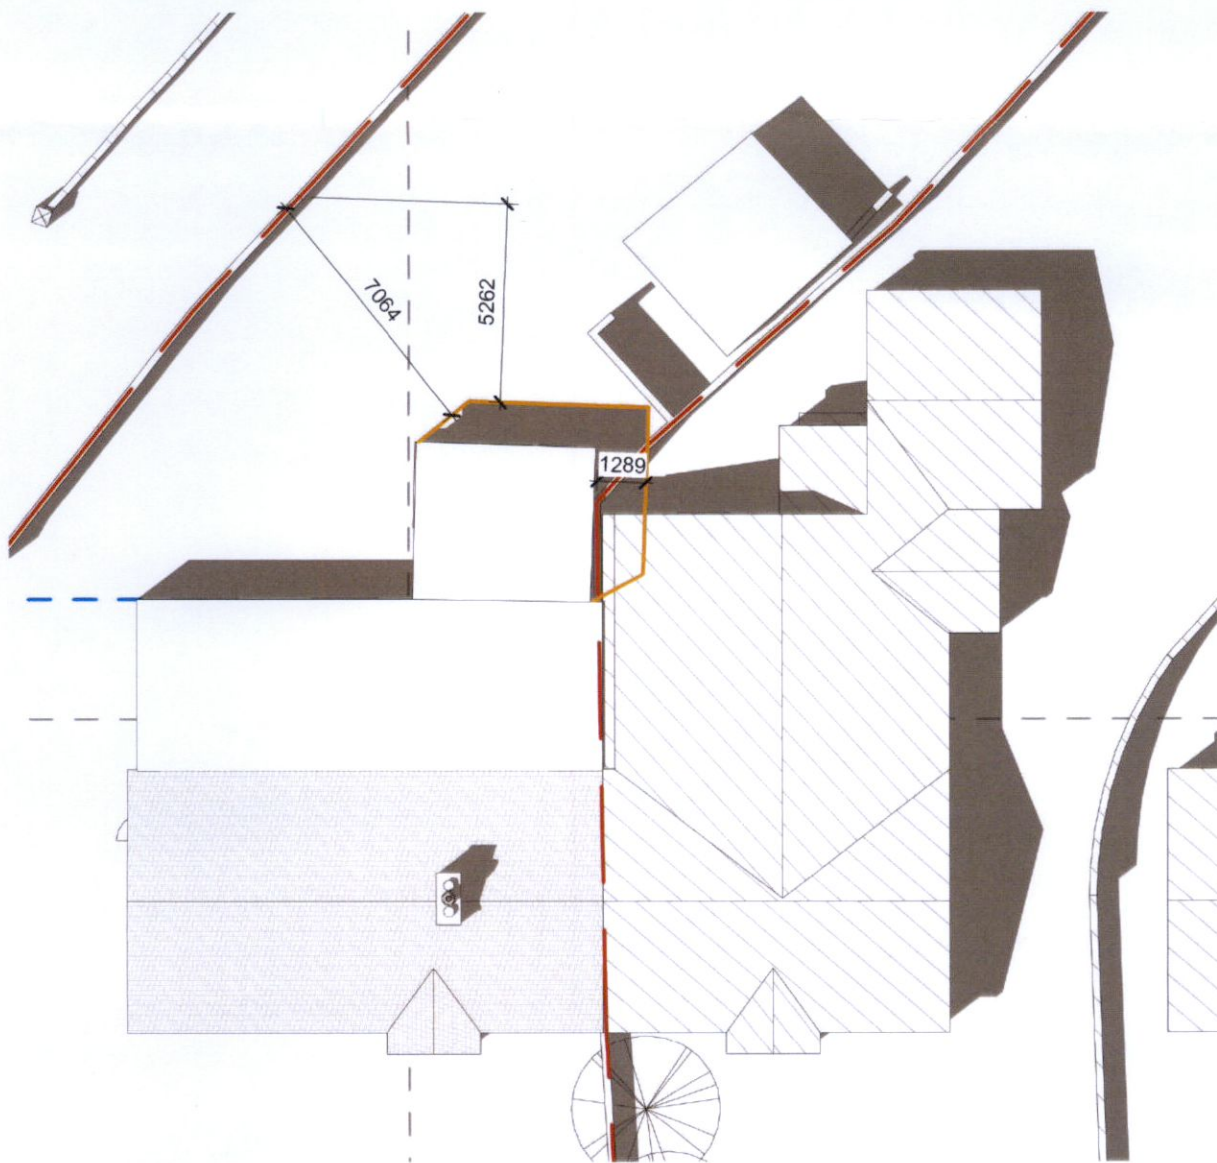

(Existing Plan) Summer Sulstice Solar Study - 11am

1 : 200

Legend	
	Shadow Projection
	Surrounding Construction
	Site Boundary Line

Do Not Scale - Use Figured Dimintions Only -
All Dimintions Are In Millimeters - All Dimintions
To Be Checked On Site - Any Discreptancies Are
to be Reported To The Architect Imidiety.

Patrycja Rogala MRIAI

PROJECT: 4 Knocklyon Cottages

CLIENT: Louise Kelly, Niall Heavin

TITLE: (Existing) Summer Sulstice Solar Study - 11am

DRAWING NUMBER: PLA-1100

M. 086 401 6627 - patrycja@progala.ie, www.progala.ie

REV:


SCALE (@ A3) As indicated

DATE: 03/08/23


PROJECT NUMBER 01



04/04/2023 17:15:00

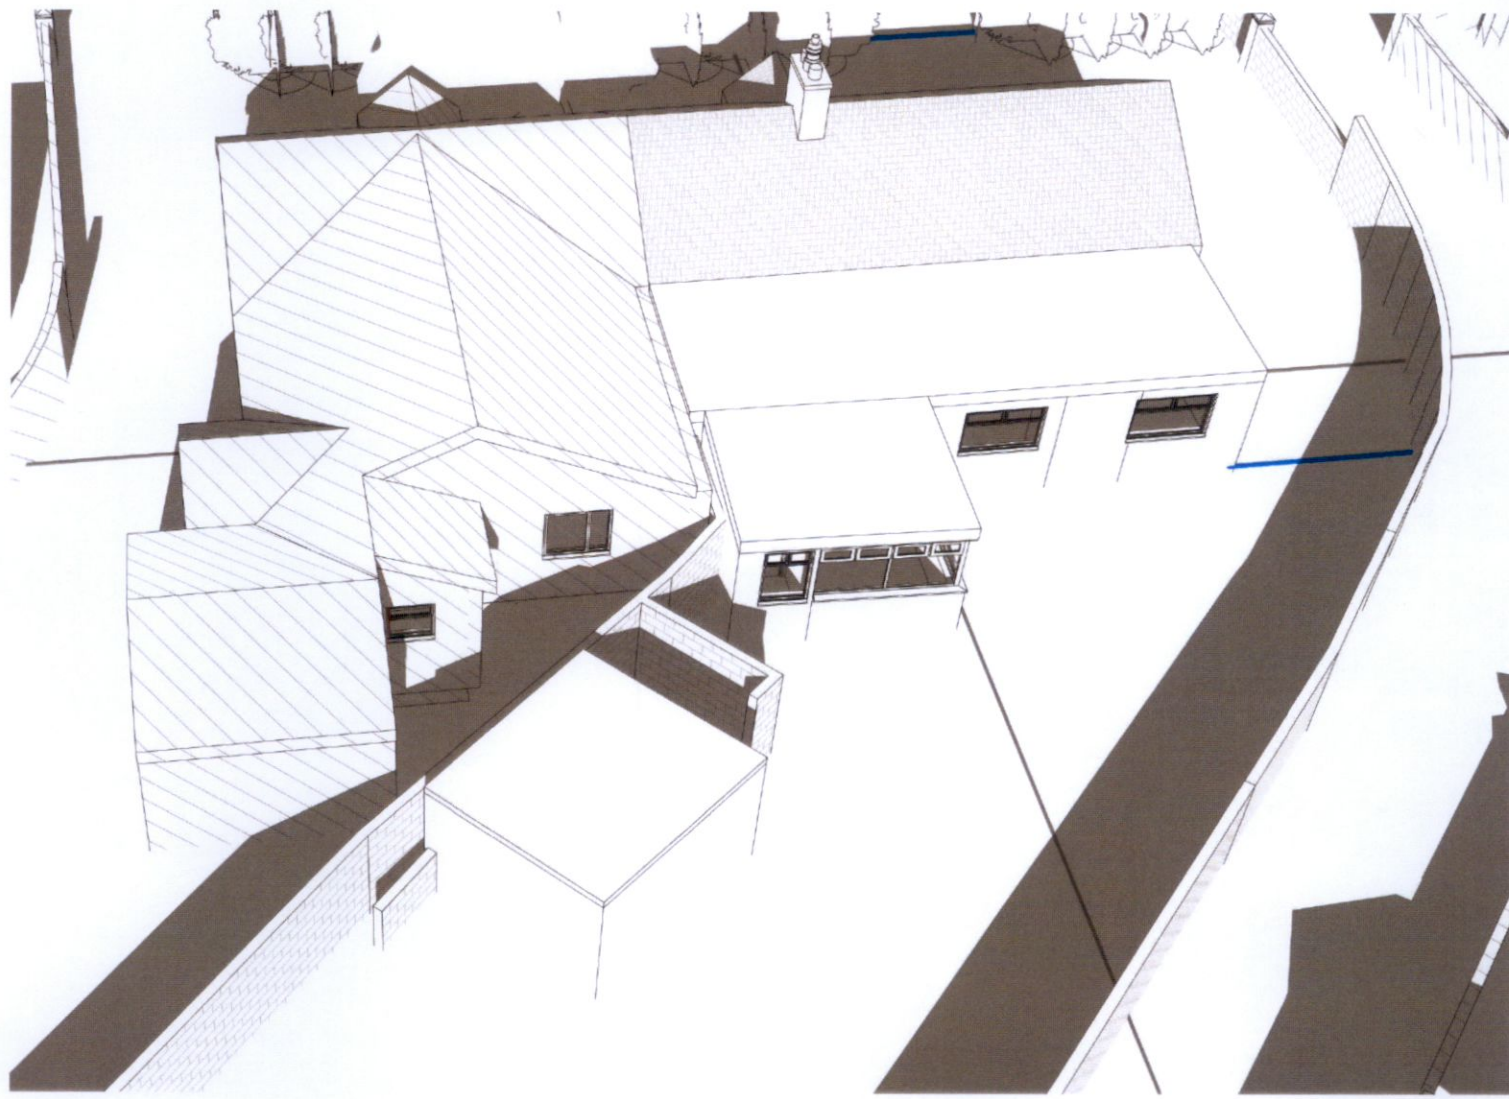

(Existing 3D View) Summer Sulstice Solar Study - 6pm

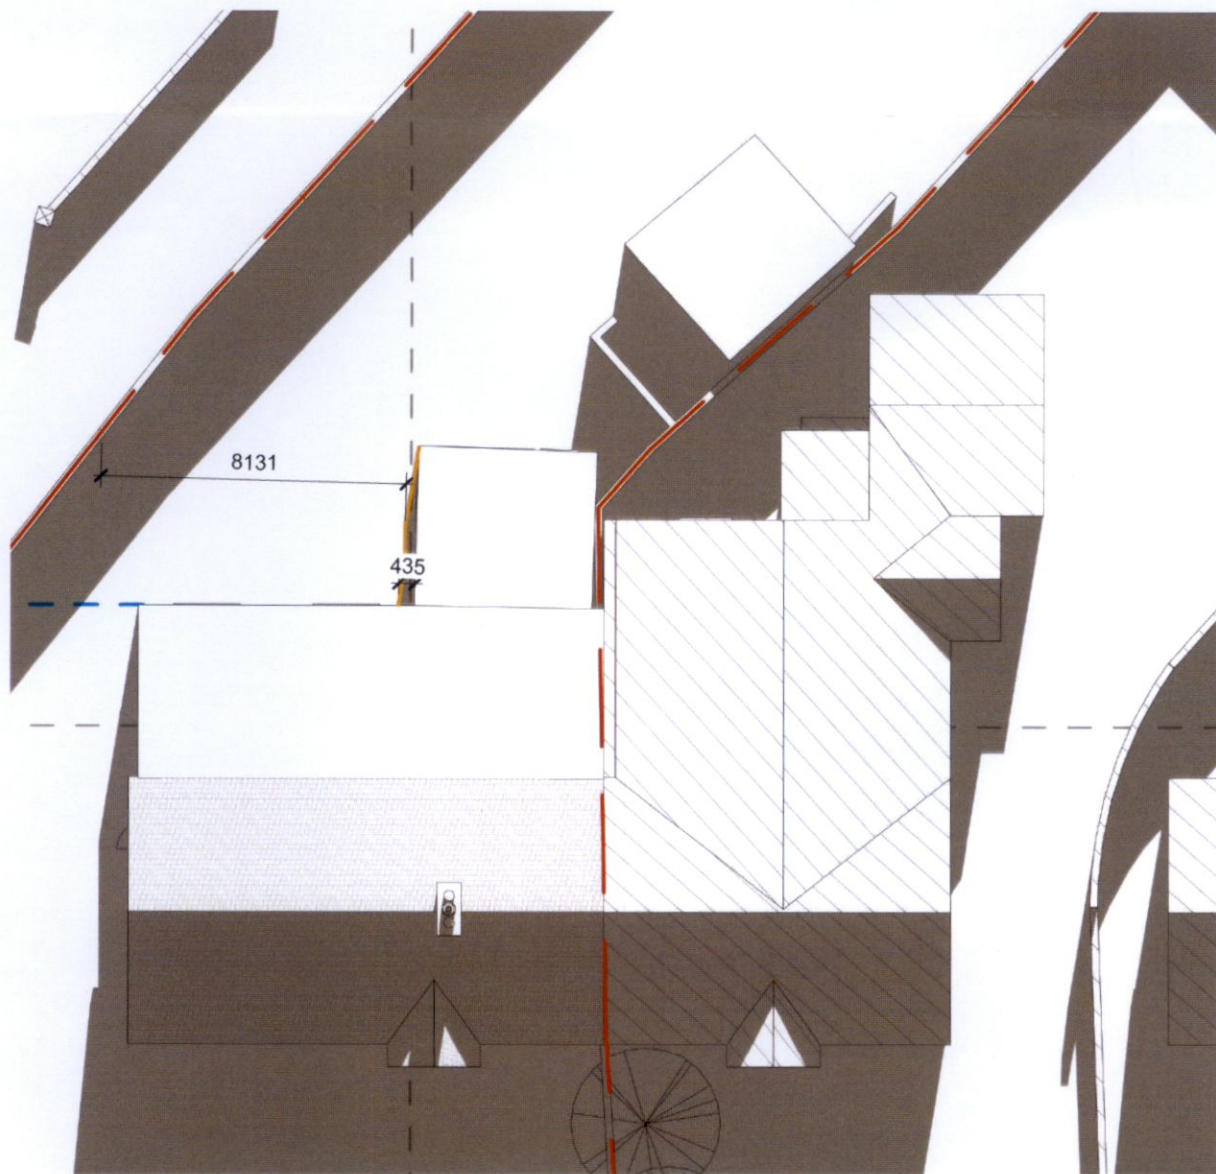

(Existing Plan) Summer Sulstice Solar Study - 6pm

1 : 200

Legend	
	Shadow Projection
	Surrounding Construction
	Site Boundary Line

Do Not Scale - Use Figured Dimensions Only -
All Dimensions Are In Millimeters - All Dimensions
To Be Checked On Site - Any Discrepancies Are
to be Reported To The Architect Imidietly.

Patrycja Rogala MRIAI

PROJECT: 4 Knocklyon Cottages

CLIENT: Louise Kelly, Niall Heavin

TITLE: (Existing) Summer Sulstice Solar Study - 6pm

DRAWING NUMBER: PLA-1101

M. 086 401 6627 - patrycja@progala.ie, www.progala.ie

REV:

SCALE (@ A3) As indicated

DATE: 03/08/23

PROJECT NUMBER 01



03/08/23 14:45:00