


BLOCK A: EXISTING WINDOW TYPE C & D

scale 1:2

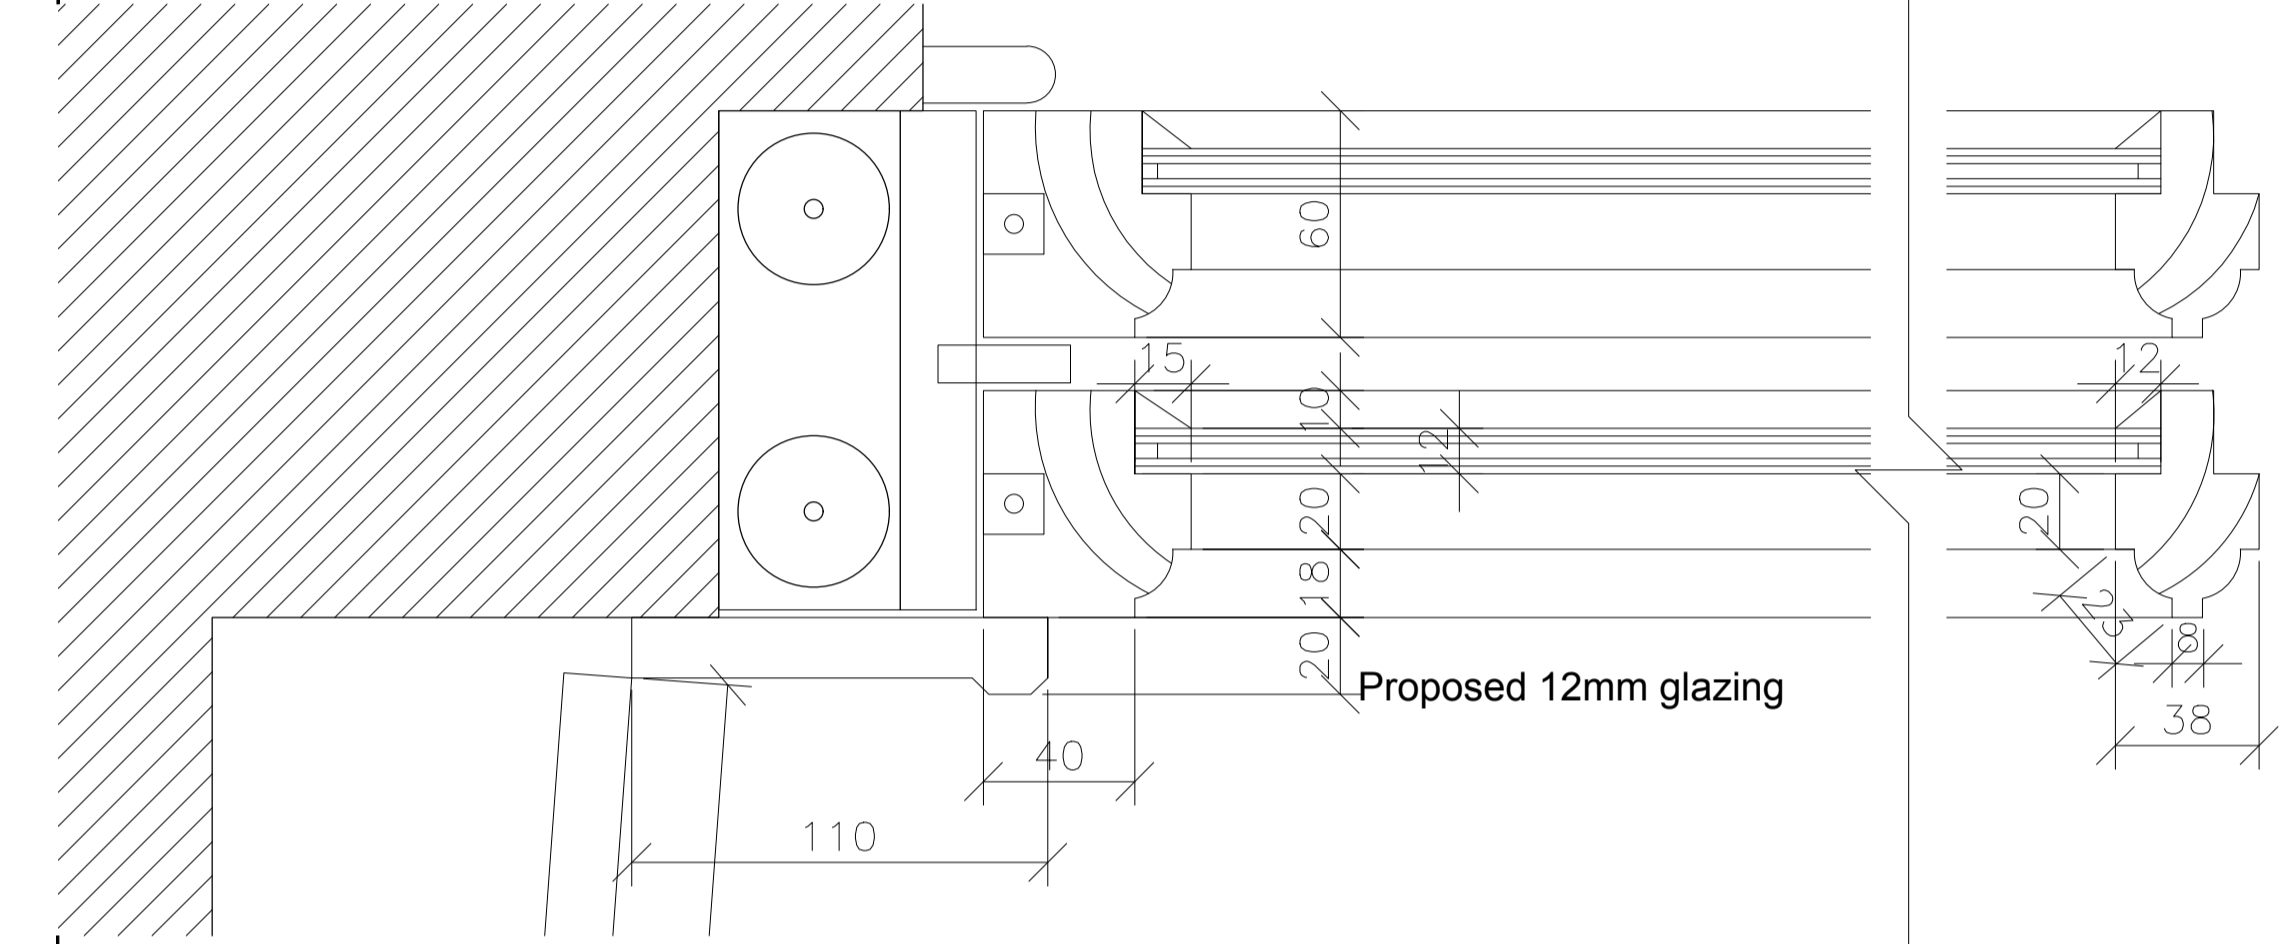

BLOCK A: PROPOSED WINDOW TYPE C & D

scale 1:2

Drawing Status
FURTHER INFORMATION
 (Planning Reference SD22A/0153)
 Date 18/04/2023
 Issued By FKP

BLOCK A: WINDOW TYPE C (LHS) (WD204/205/206/207/208/209/210 & 104/105/106/107/108/109/110)

scale 1:10

BLOCK A: WINDOW TYPE D (RHS) (WD211/212/213/214/216/218/219/220 & 111/112/113/115/118/119/120 & 102/103/114/117/202/203/215/217)

scale 1:10

DATE	INITIAL	NOTE
G		
H		
I		
J		
K		
L		

DATE	INITIAL	NOTE
A		
B		
C		
D		
E		
F		

THIS DRAWING IS COPYRIGHT. FIGURED DIMS. TO BE USED IN ALL CASES.

CAD FILE REF. 29-25-SV-500/DRAWING/FI

SCALE 1:10/2 @ A1

DRAWN BY GK

CHECKED FOC

DATE Sept 2022

JOB 1925 Gaelcholáiste an Phiarsaigh Rathfarnham

CLIENT Department of Education

TITLE Window Details - Block A Type C & D

DRAWING NUMBER 1925-SV-502

REVISION

1 Mount Street Crescent, Dublin 2, D02 XF57, Ireland. Tel +353 1 676 4128 Fax +353 1 6688510 Email info@fka.ie www.fka.ie