
Exteting historic glass to be retained in place and protected during works

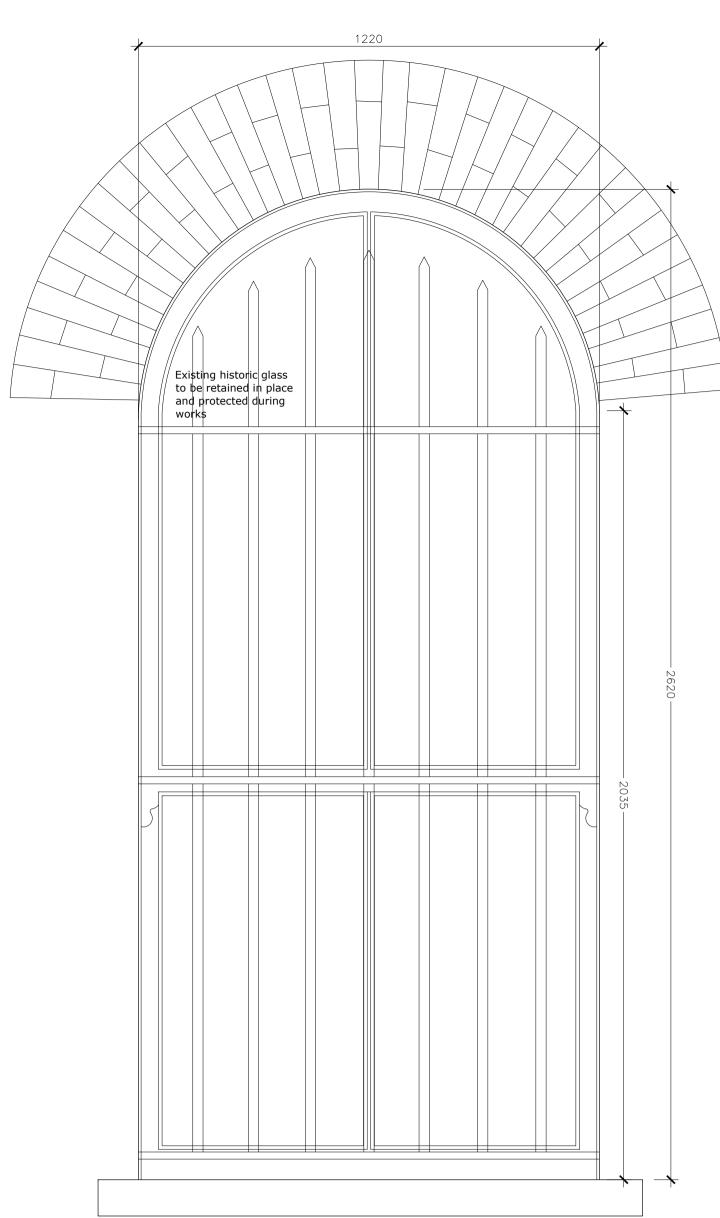




■ scale 1:10

BLOCK B: WINDOW TYPE E (WD020)

BLOCK B: WINDOW TYPE F (WD024)

scale 1:10

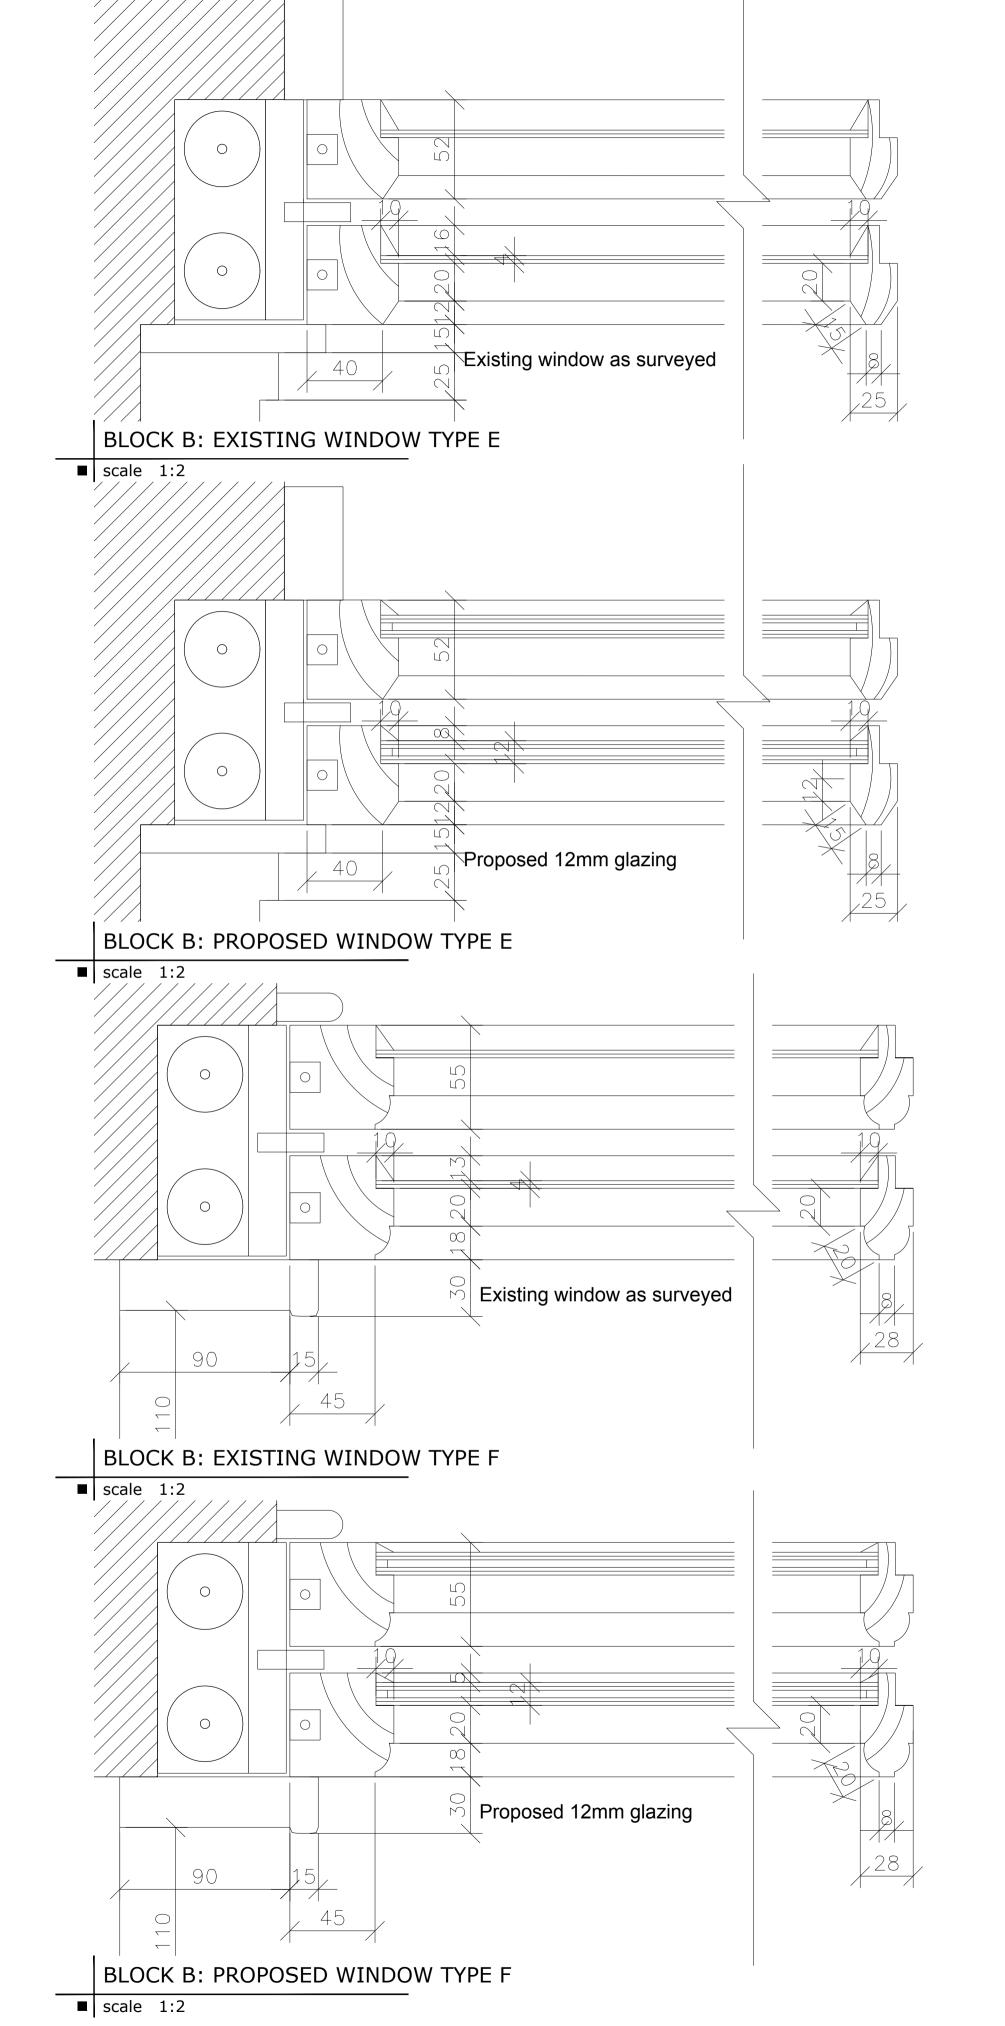



0 = - - - -

THIS DRAWING IS COPYRIGHT.
FIGURED DIMS. TO BE USED IN ALL CASES.

29-25-SV-500/DRAWING/FI

Gaelcholáiste an Phiarsaigh

Department of Education

Window Details - Block B

FOC

CAD FILE REF.

1:10/2 @ A1

DRAWN BY

CHECKED

Sept 2022

Rathfarnham

Type E & F

REVISION

DRAWING NUMBER

1925-SV-505

DATE

JOB

1925

CLIENT

SCALE