


Drawing Status  
**FURTHER INFORMATION**  
 (Planning Reference SD22A/0153)  
 Date 18/04/2023  
 Issued By FKP


BLOCK B: WINDOW TYPE G (WD101/110 & 108/109 & 010/025)  
 ■ scale 1:10

BLOCK B: WINDOW TYPE H (WD102/103/104/105/106/107)  
 ■ scale 1:10

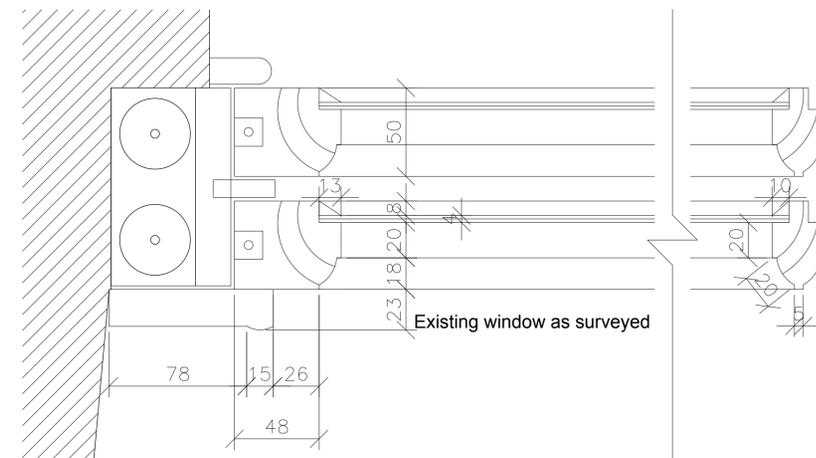


BLOCK B: EXISTING WINDOW TYPE G

■ scale 1:2

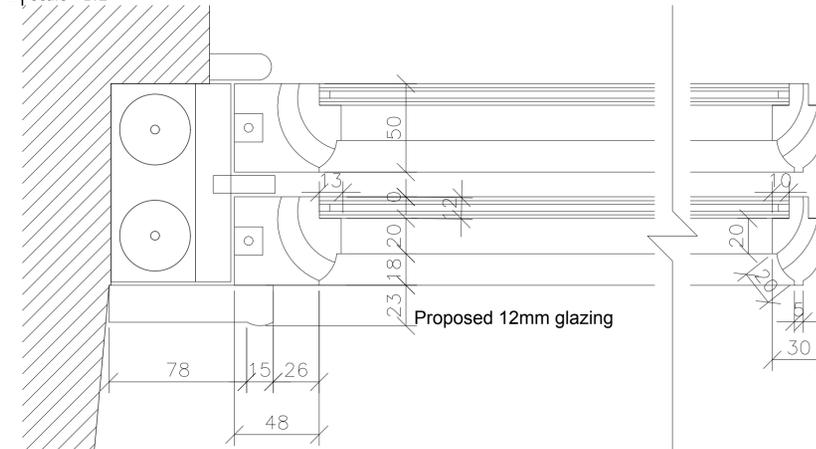


BLOCK B: PROPOSED WINDOW TYPE G

■ scale 1:2

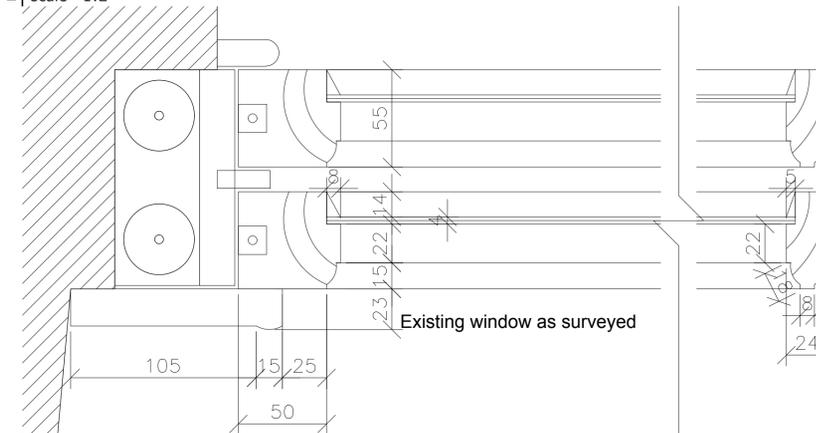

BLOCK B: EXISTING WINDOW TYPE H

■ scale 1:2

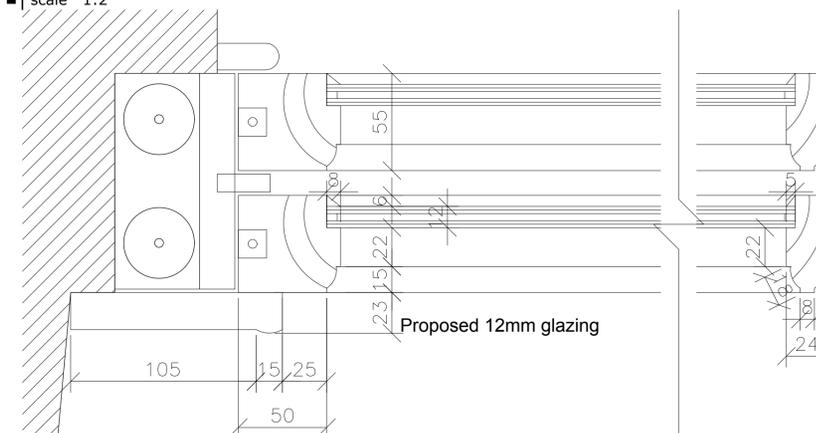

BLOCK B: PROPOSED WINDOW TYPE H

■ scale 1:2

DATE	INITIAL	NOTE
G		
H		
I		
J		
K		
L		

DATE	INITIAL	NOTE
A		
B		
C		
D		
E		
F		

THIS DRAWING IS COPYRIGHT. FIGURED DIMS. TO BE USED IN ALL CASES.

CAD FILE REF.  
29-25-SV-500/DRAWING/FI

SCALE  
1:10/2 @ A1

DRAWN BY  
GK

CHECKED  
FOC

DATE  
Sept 2022

JOB  
1925  
Gaelcholáiste an Phiarsaigh  
Rathfarnham

CLIENT  
Department of Education

TITLE  
Window Details - Block B  
Type G & H

DRAWING NUMBER  
1925-SV-506

REVISION

